
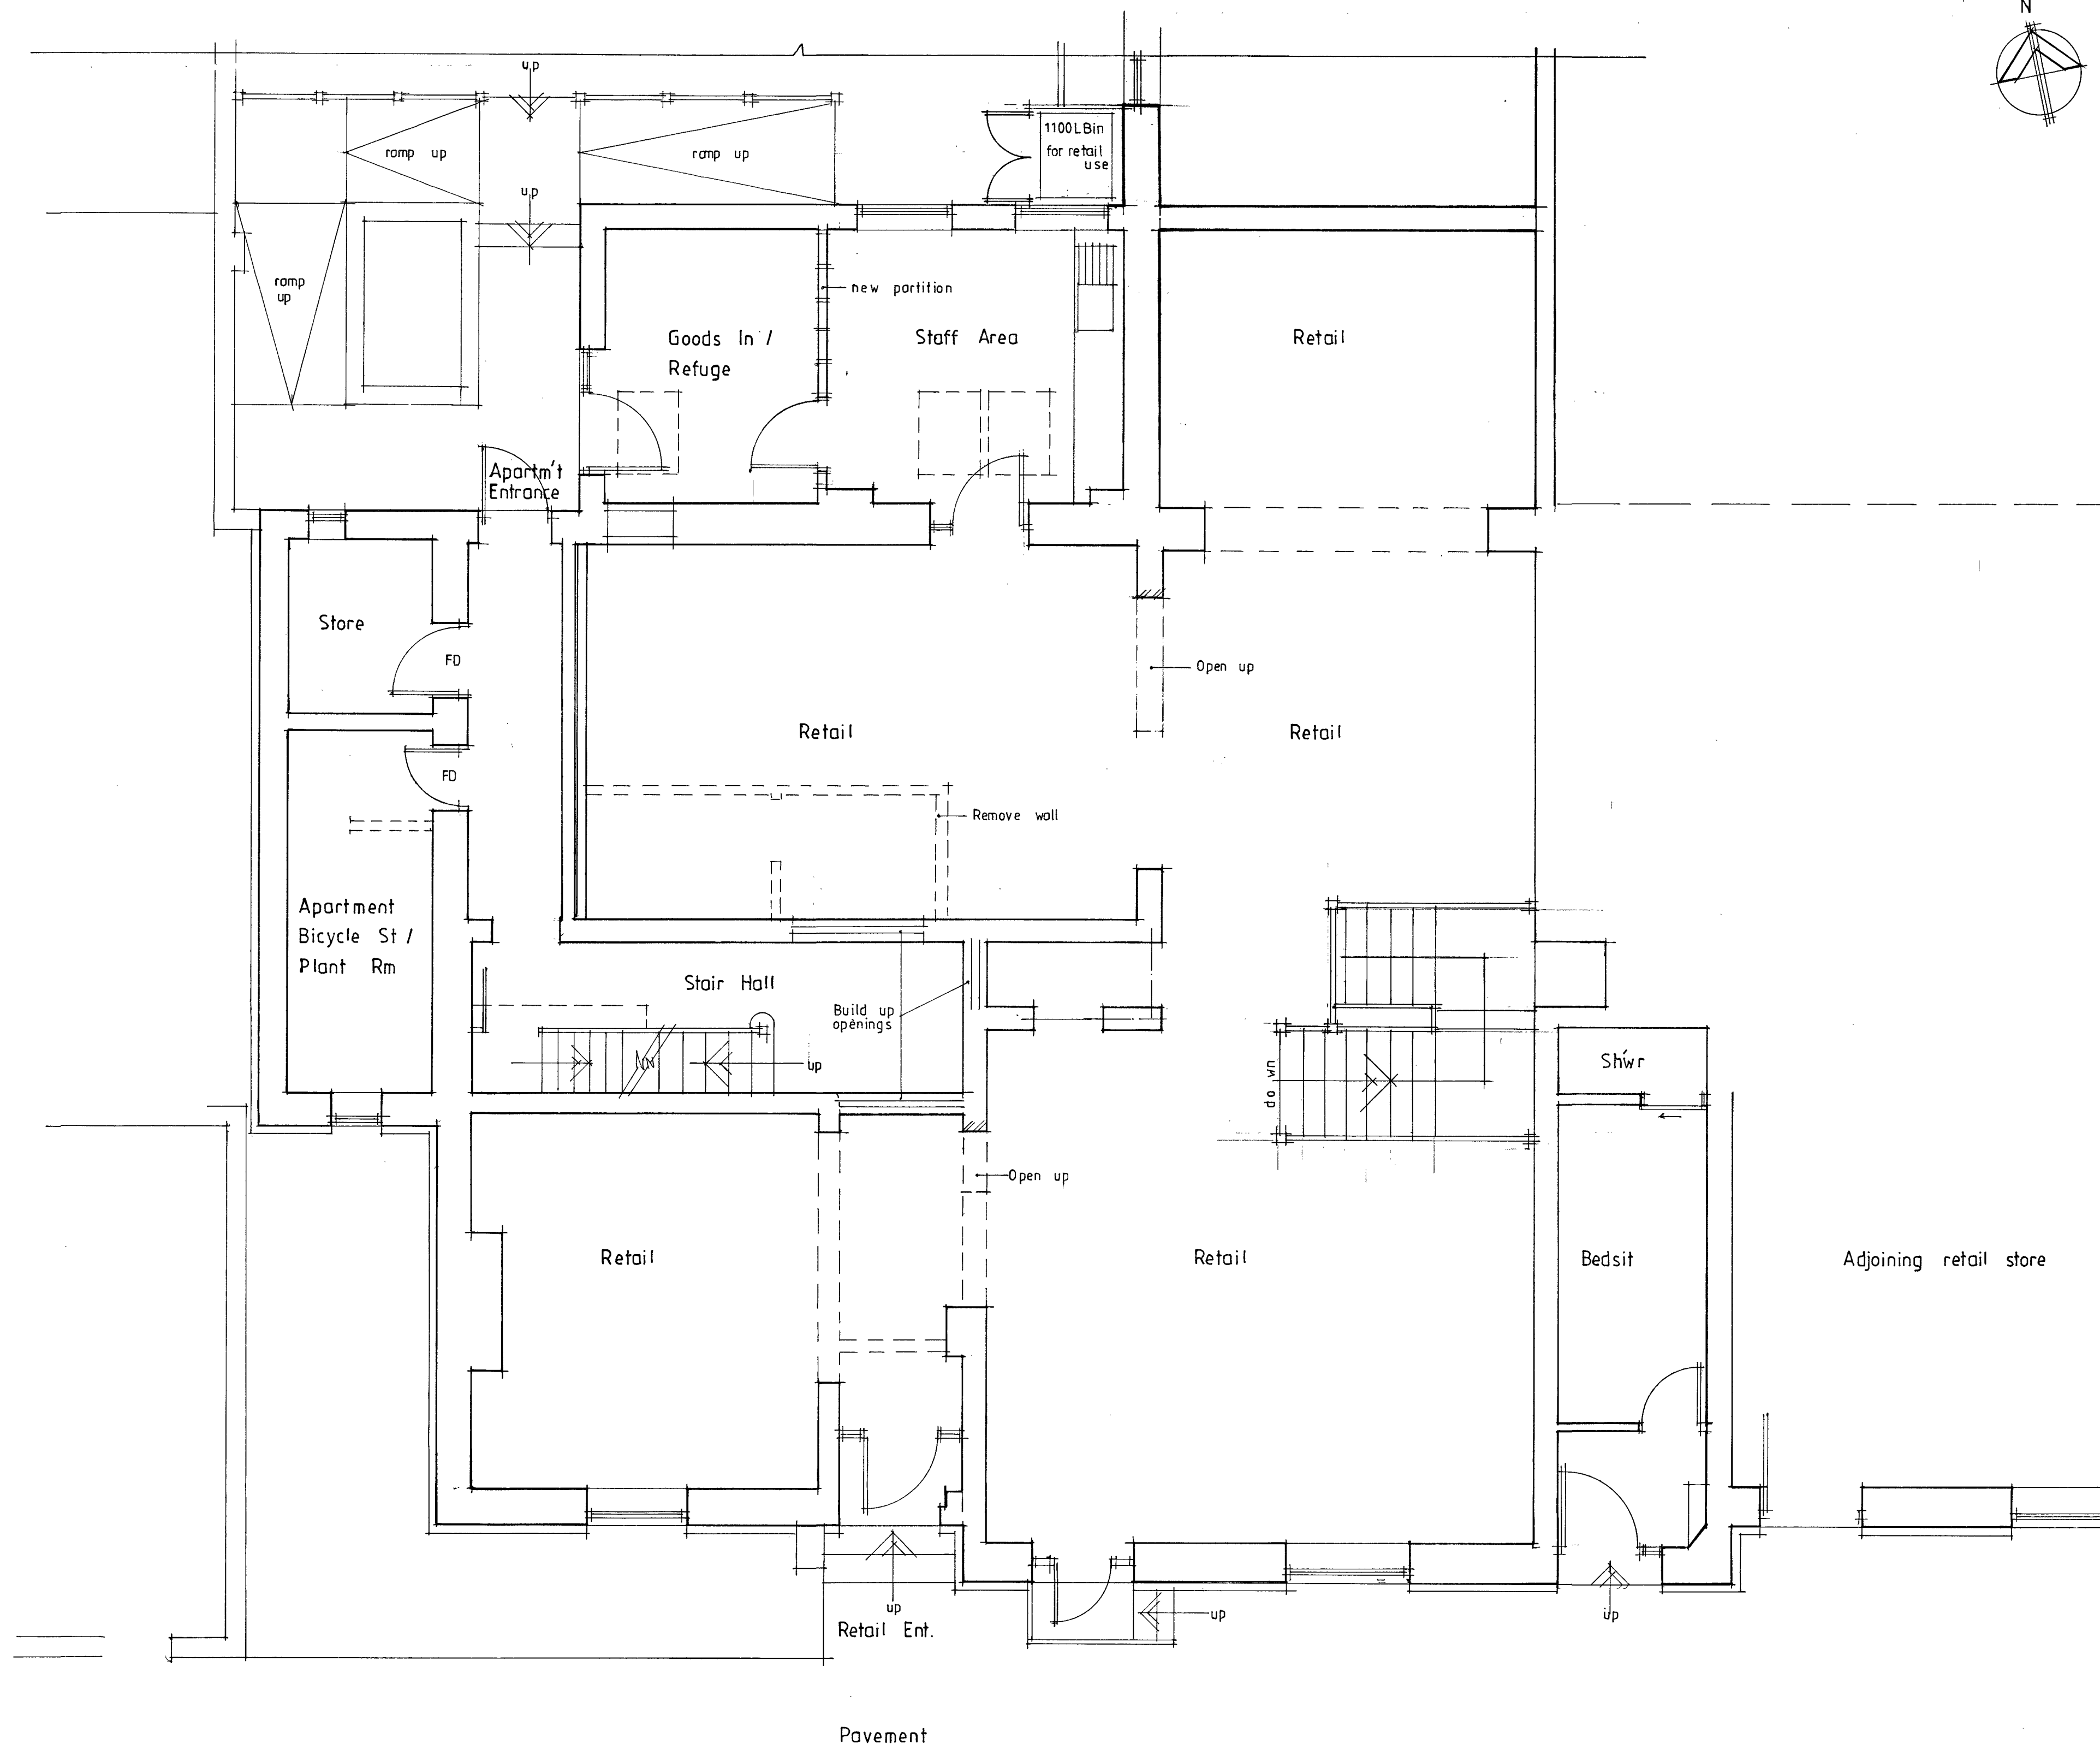


SEE DRAWING 5282-10B
FOR THIS PART OF THE SITE

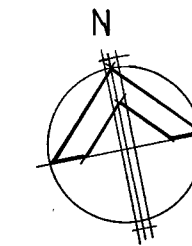

REVB - Layout amended 27-02-18
REV A - Stairs to basement added 13-10-2017

Client R.E. Dawson Ltd		
Job Title Proposed Conversion Of The Old Post House 44 / 48 King St. Clitheroe		
Drawing Title Proposed Ground Floor Plan		
Scale 1/50 @ A1	Date August 2017	Drawn SGH
spa ARCHITECTS SUNDERLAND PEACOCK & ASSOCIATES LTD. HAZELMERE, PIMLICO ROAD, CLITHEROE, LANCASHIRE, BB7 2AG. T 01200 423178 F 01200 427328 E info@sunderlandpeacock.com www.sunderlandpeacock.com		
5 2 8 2 = 0 7 B		