
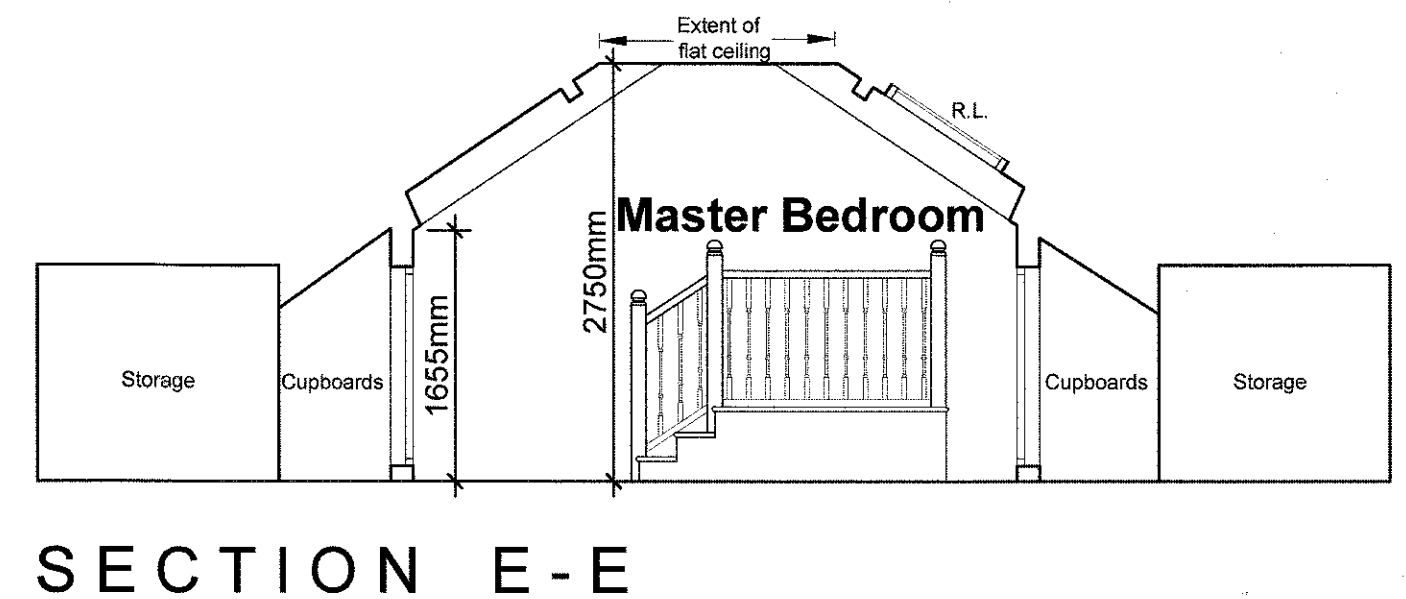
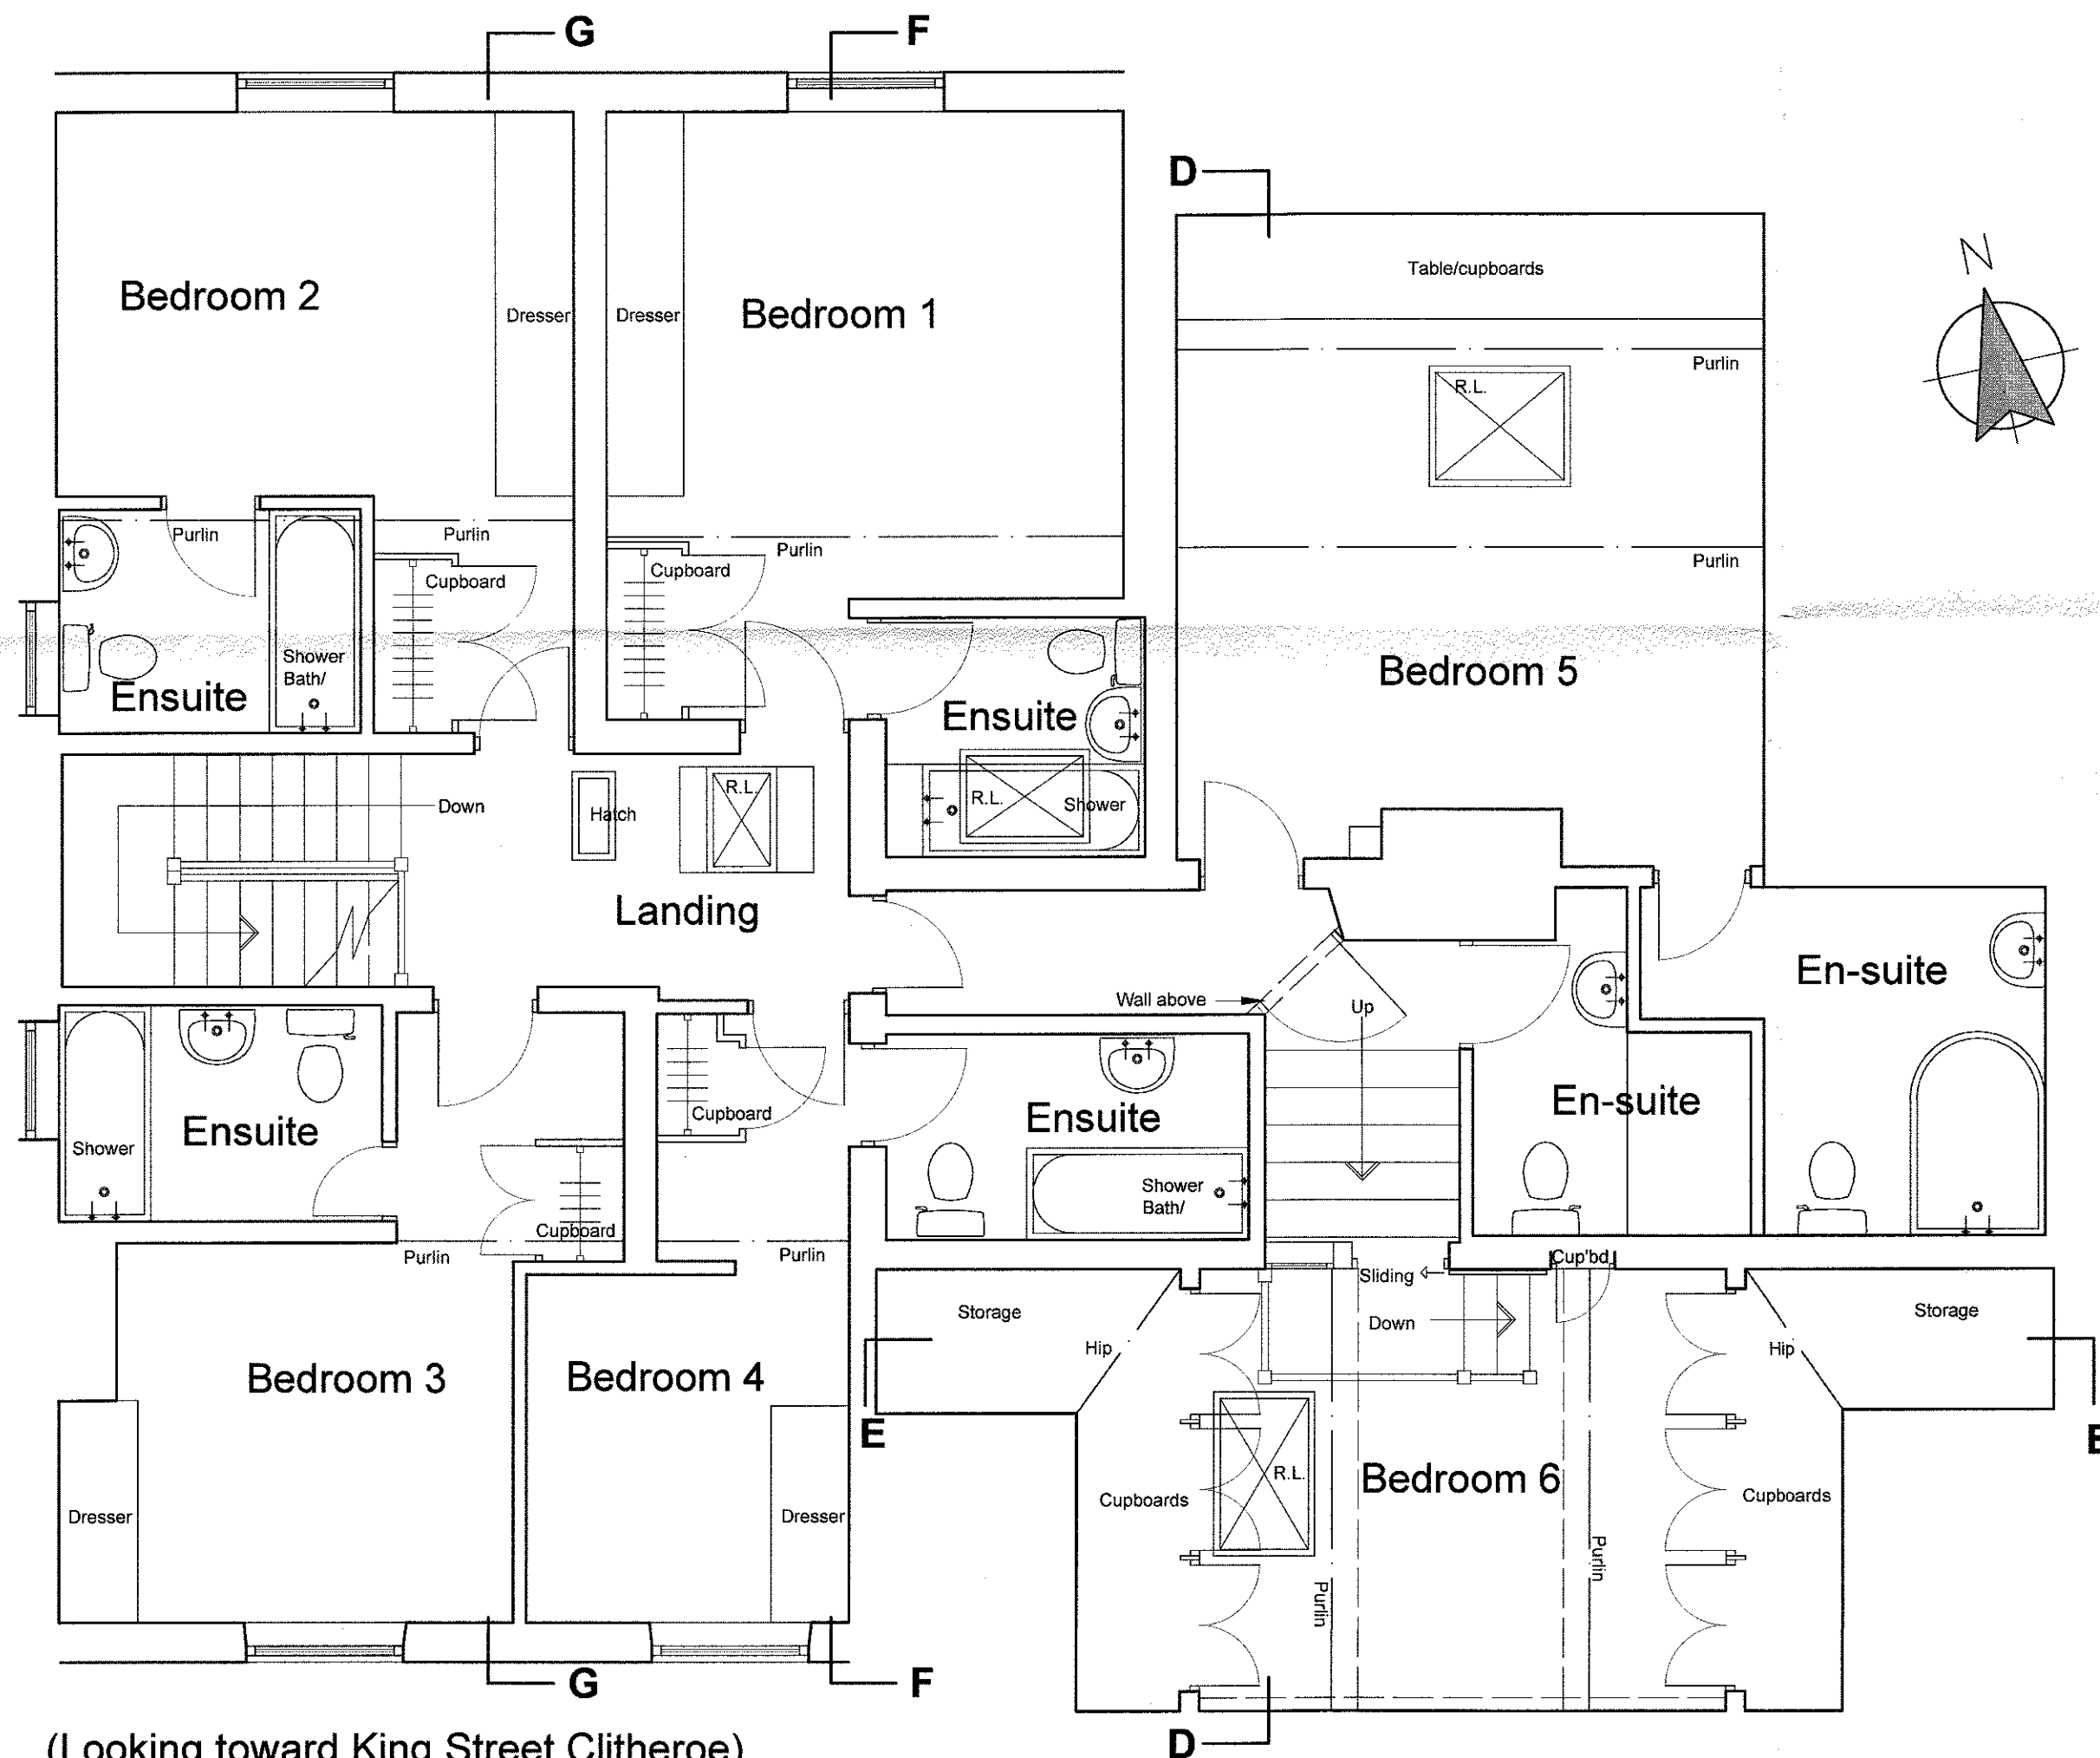
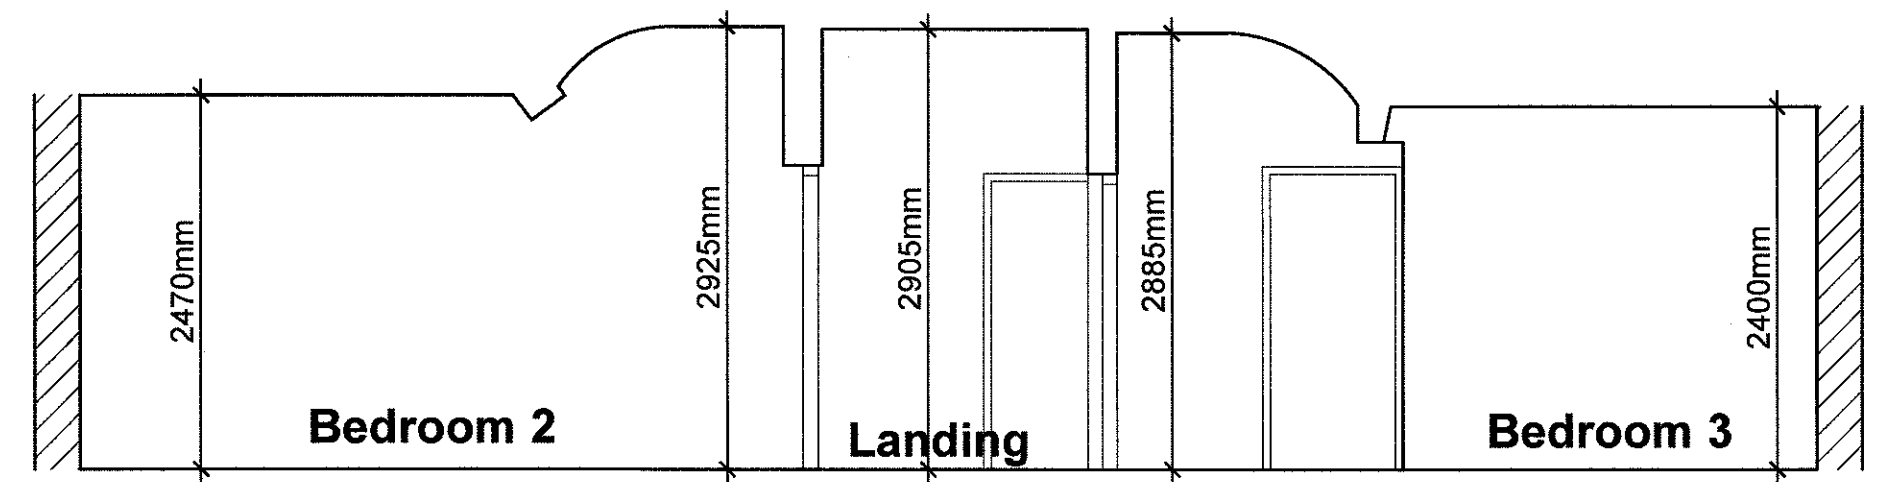


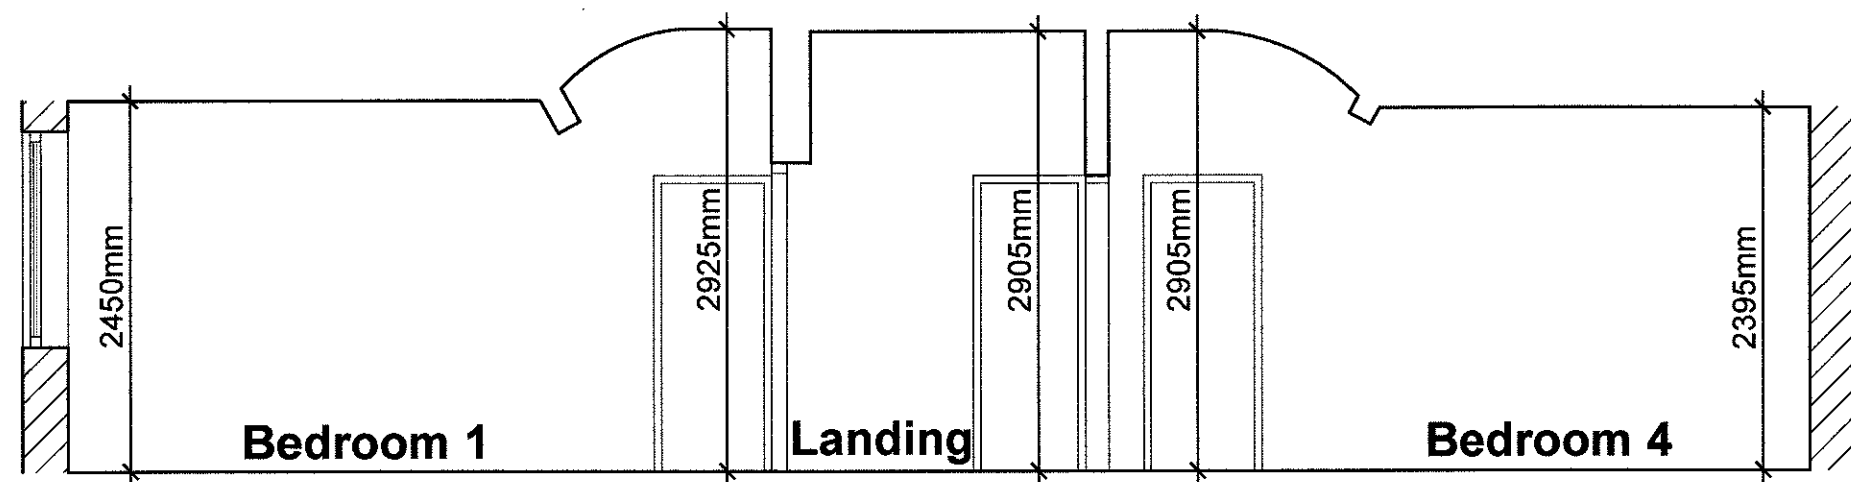

320171002P

REVISIONS:

Rev A - Layout amended. - 20.10.17 - PG

Client
R E Dawson Ltd.

Job Title
Proposed Alterations to:
The Old Post House
44-48 King Street
Clitheroe
BB7 2EU

Drawing Title
Existing Second Floor Plan
and Sections

Scale
1:50 @ A2

Date
August 2017

Drawn
NE

spa
ARCHITECTS

SUNDERLAND PEACOCK & ASSOCIATES LTD.
HAZELWIRE, PIMICO ROAD, CLITHEROE
LANCASHIRE, BB7 2AG
T 01205 423178 F 01205 427328
E info@sunderlandpeacock.com
www.sunderlandpeacock.com

5282 - 04A