


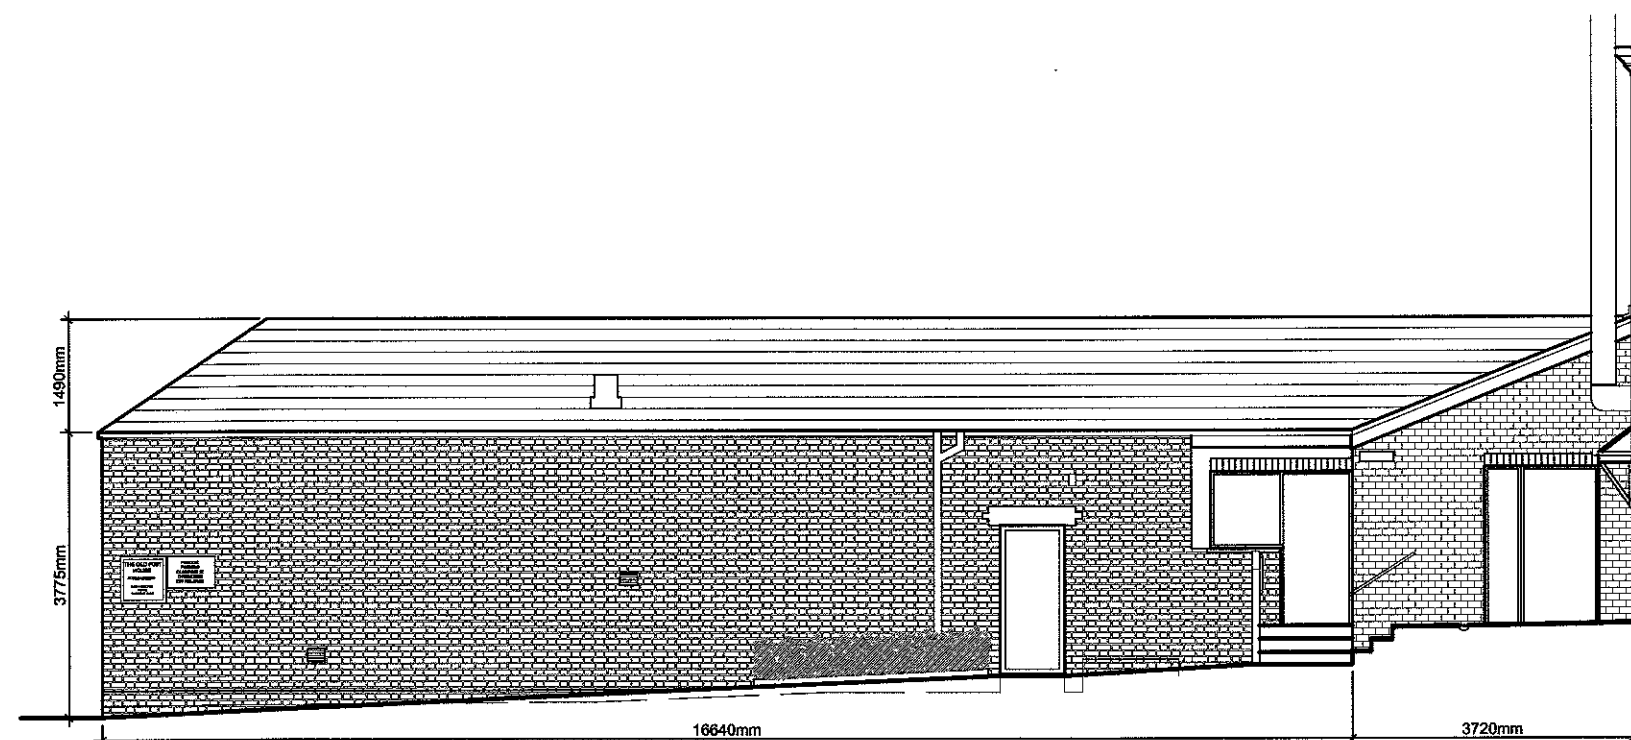


NORTH ELEVATION (REAR)



SOUTH ELEVATION (FRONT)



WEST ELEVATION (SIDE)

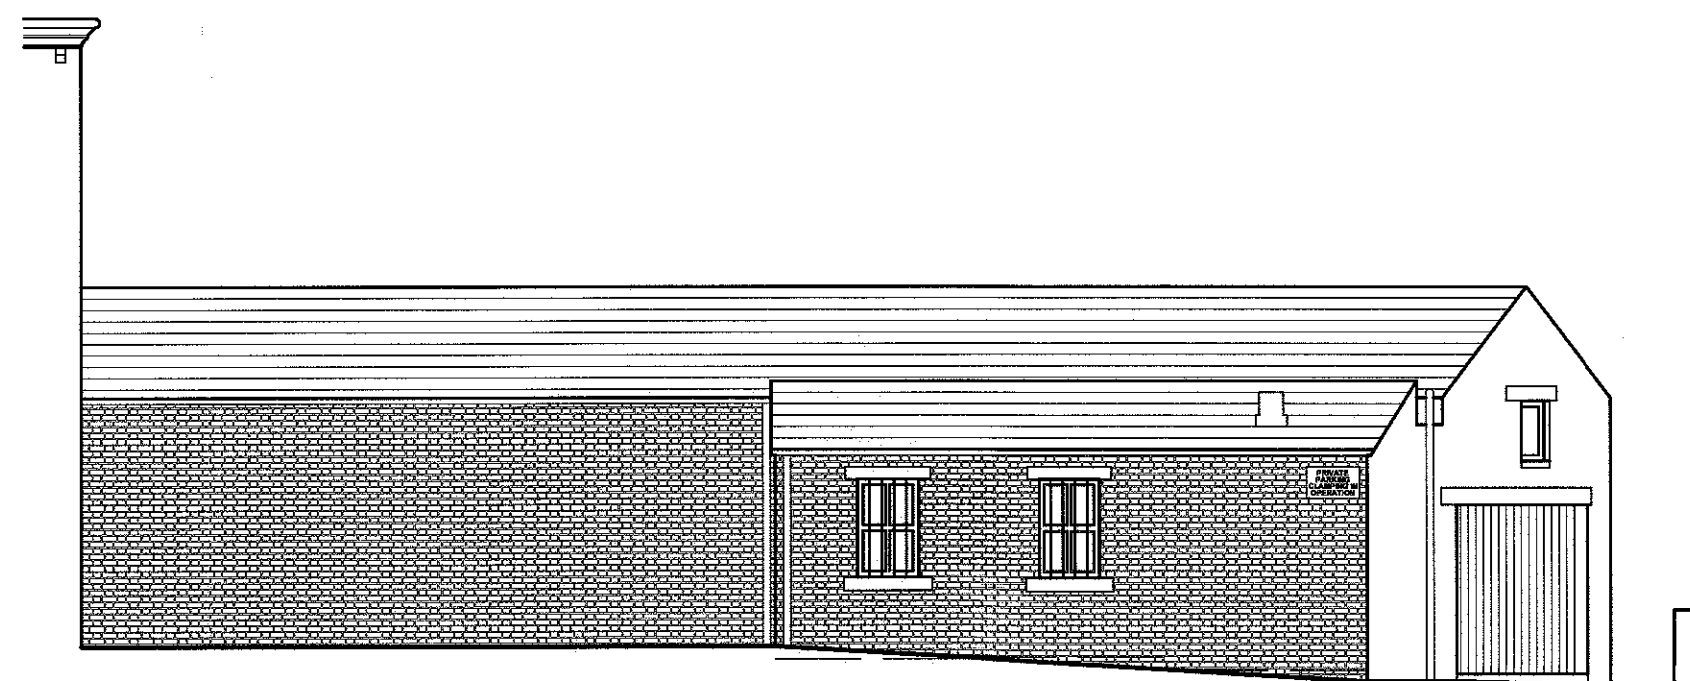

EAST ELEVATION (SIDE)

320171002P

REVISIONS:

Rev A - Dimensions Indicated. - 13.10.17 - NE

Client

R E Dawson Ltd.

Job Title

Proposed Alterations to:
The Old Post House
44-48 King Street
Clitheroe
BB7 2EU

Drawing Title

Existing Elevations

Scale

1:100 @ A2

Date

Sept 2017

Drawn

NE

spa
ARCHITECTS

SUNDERLAND PEACOCK & ASSOCIATES LTD.

HAZELMERE, PIMLICO ROAD, CLITHEROE
LANCASHIRE, BB7 2AD
T 01200 423178 F 01200 427328
E info@sunderlandpeacock.com
www.sunderlandpeacock.com



5282 - 05

Rev
A