


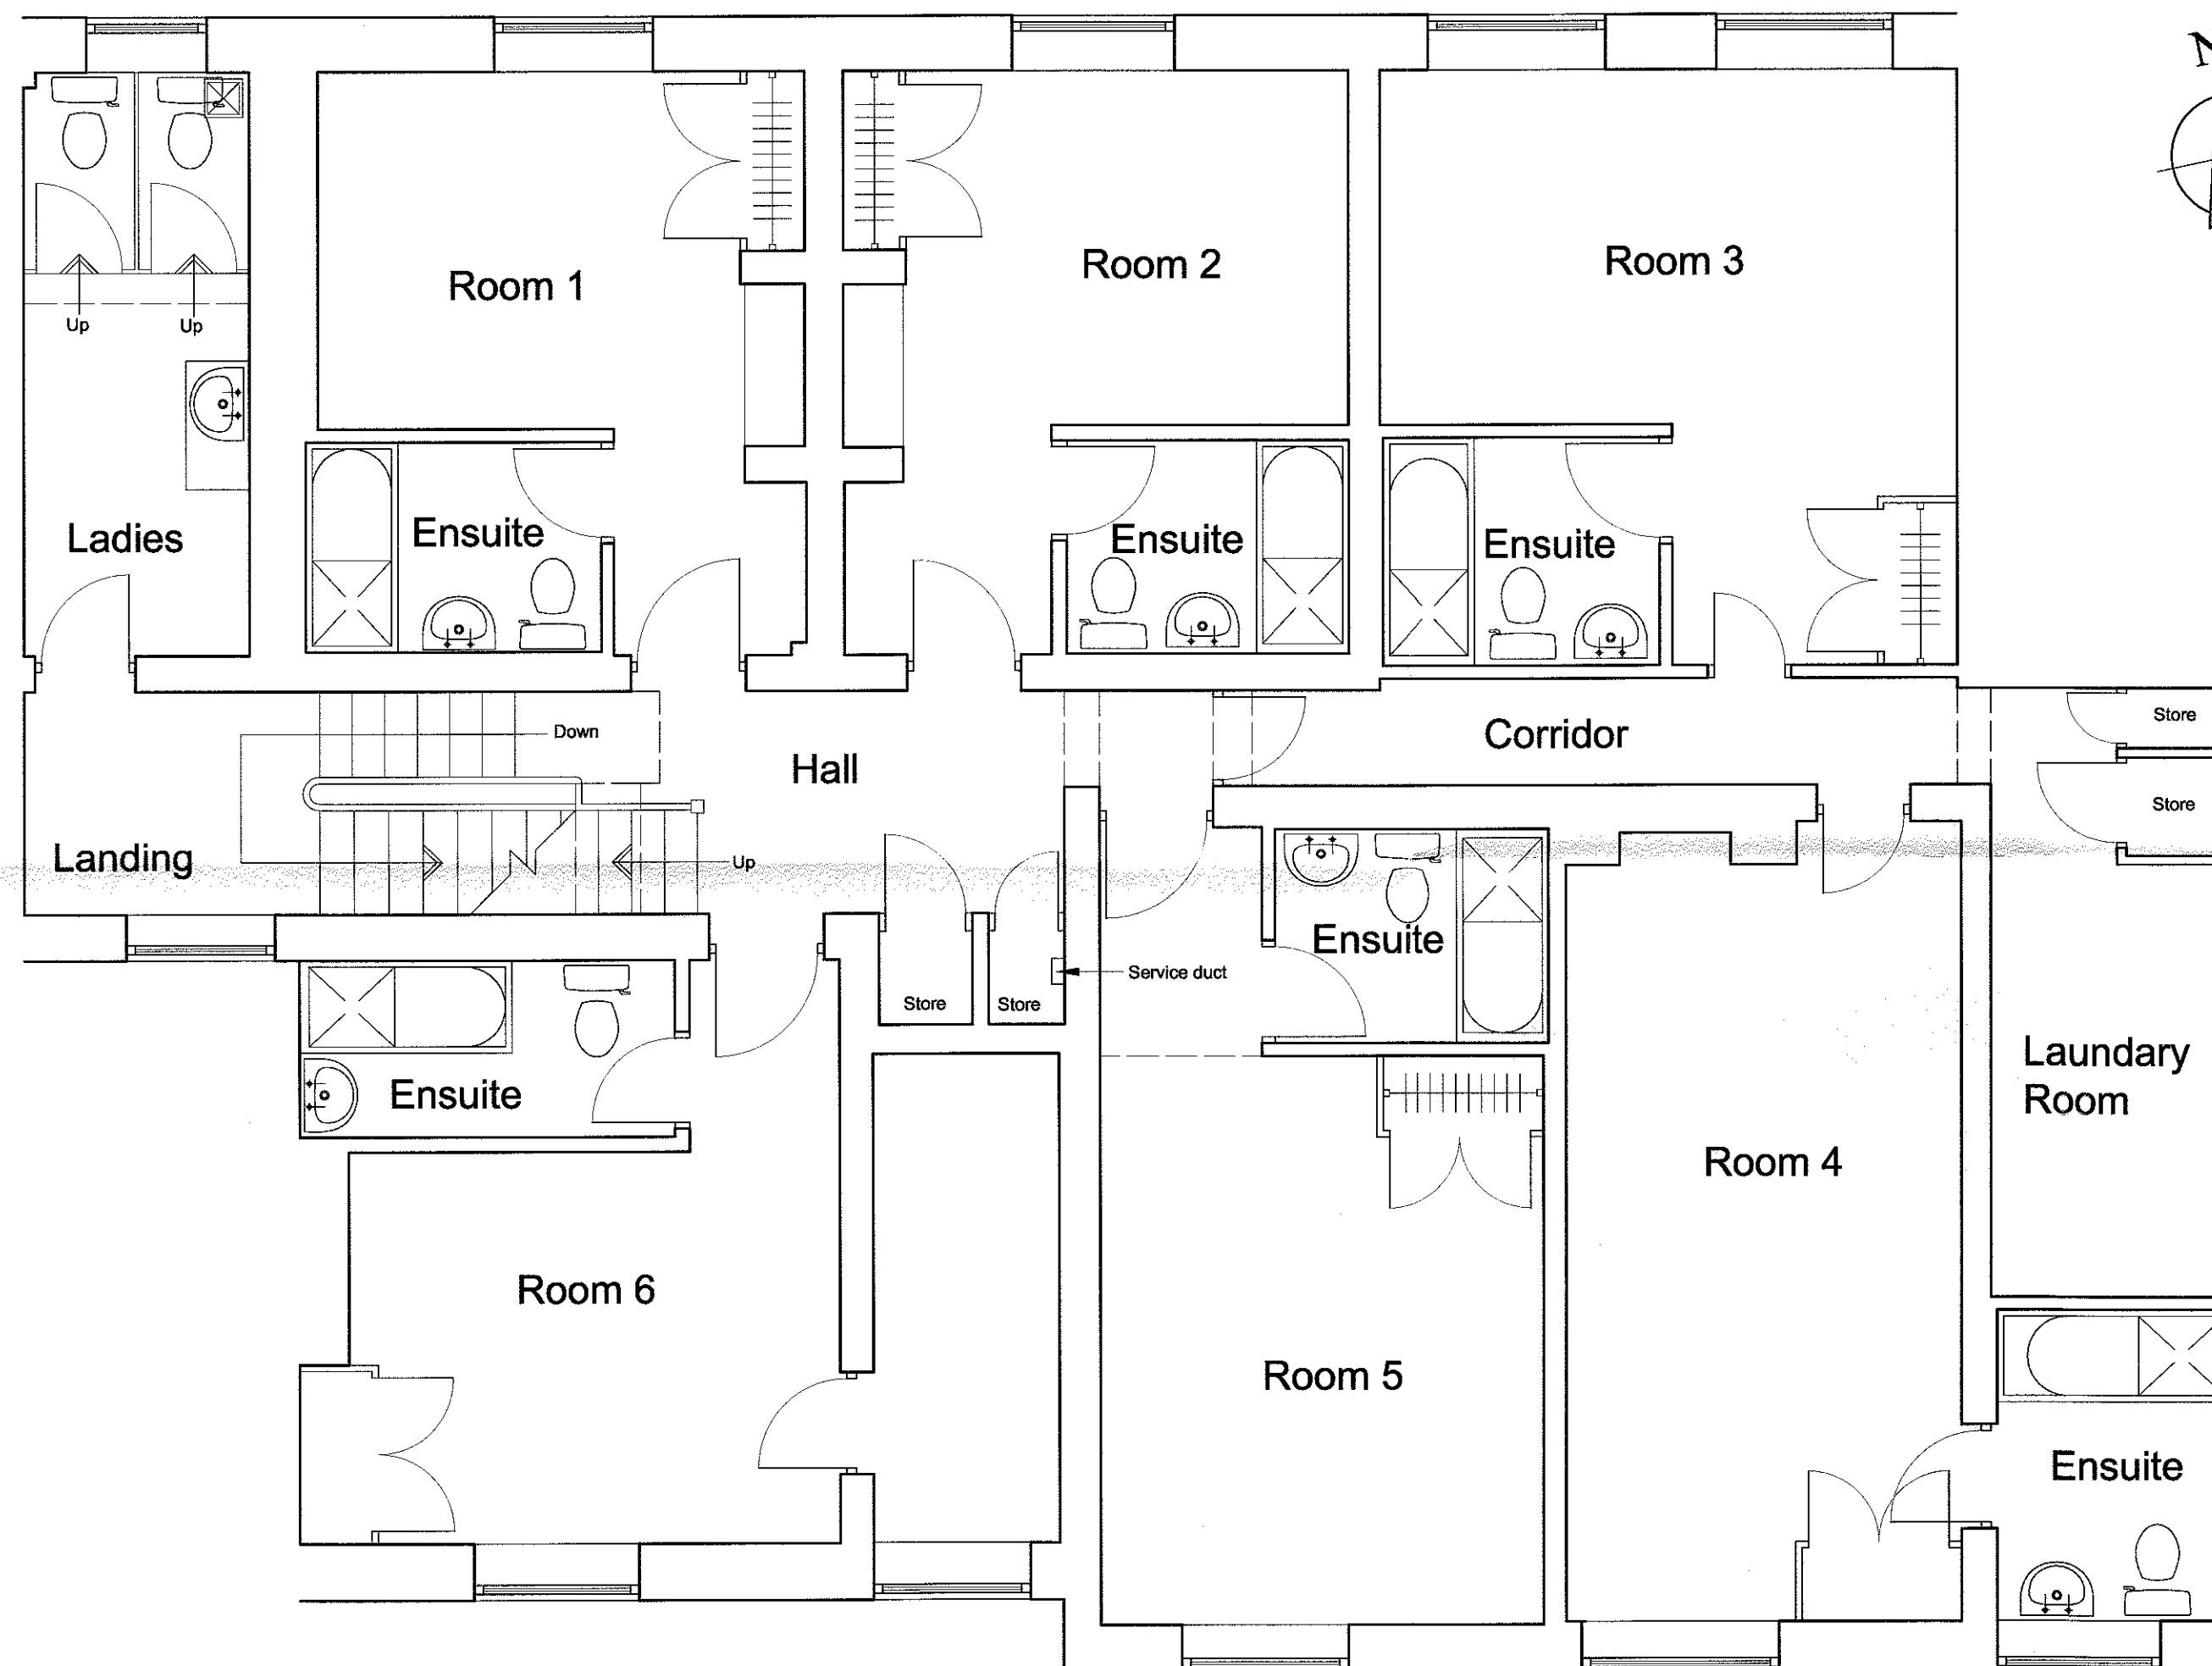

FIRST FLOOR PLAN LAYOUT

Client
R E Dawson Ltd.

Job Title
Proposed Alterations to:
The Old Post House
44-48 King Street
Clitheroe
BB7 2EU

320171002P

Drawing Title
Existing First Floor Plan

Scale 1:50 @ A2	Date August 2017	Drawn NE
--------------------	---------------------	-------------

spa
SUNDERLAND PEACOCK ARCHITECTS

SUNDERLAND PEACOCK & ASSOCIATES LTD.
HAZELMERE, PIMLICO ROAD, CLITHEROE
LANCASHIRE, BB7 2AG
T 01200 429176 F 01200 427328
E info@sunderlandpeacock.com
www.sunderlandpeacock.com



5282 - 03