


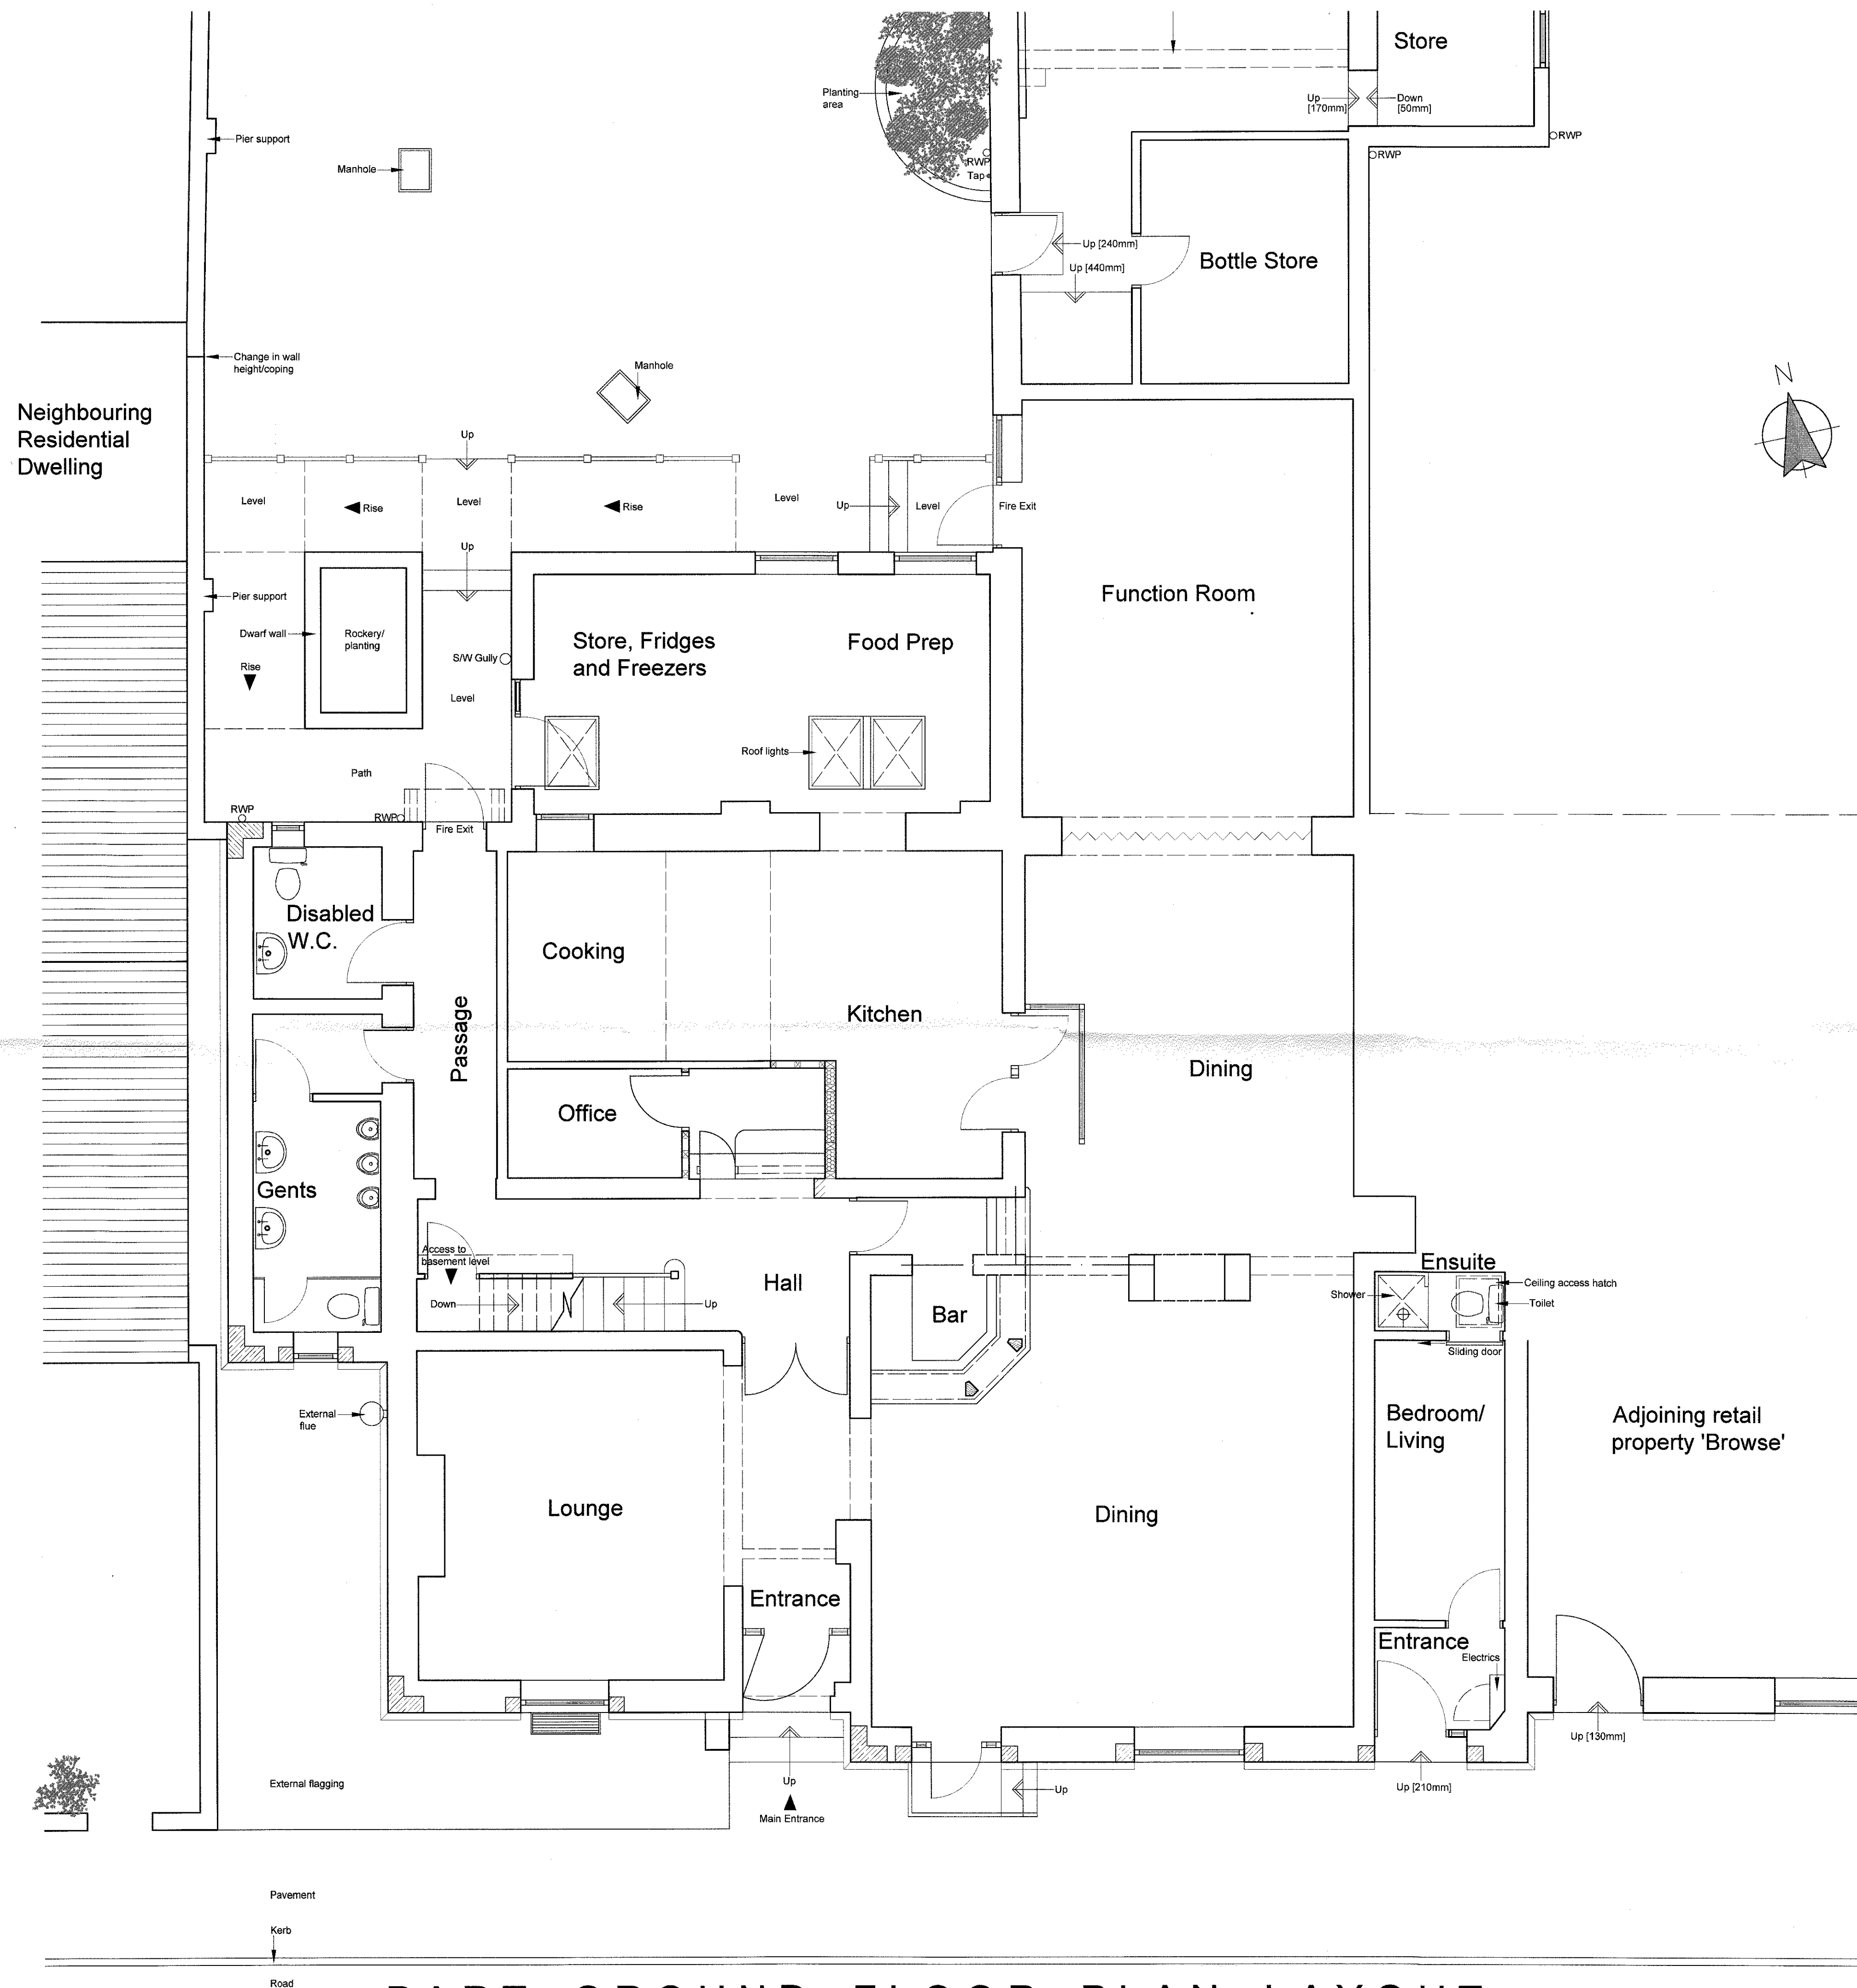

PART GROUND FLOOR PLAN LAYOUT

320171002P

REVISIONS:

Rev A - Revised. - 19.07.17 - PG

Client
R E Dawson Ltd.

Job Title
Proposed Alterations to:
The Old Post House
44-48 King Street
Clitheroe
BB7 2EU

Drawing Title
Existing Ground Floor Plan

Scale
1:50 @ A1

Date
August 2017

Drawn
NE

spa
ARCHITECTS
SUNDERLAND PEACOCK & ASSOCIATES LTD.
HAZELBERRY, PIMLICO ROAD, CLITHEROE
LANCASHIRE, BB7 2JG
T 01200 423178 F 01200 423126
E info@sunderlandpeacock.com
www.sunderlandpeacock.com

5282 - 02A