





North Elevation

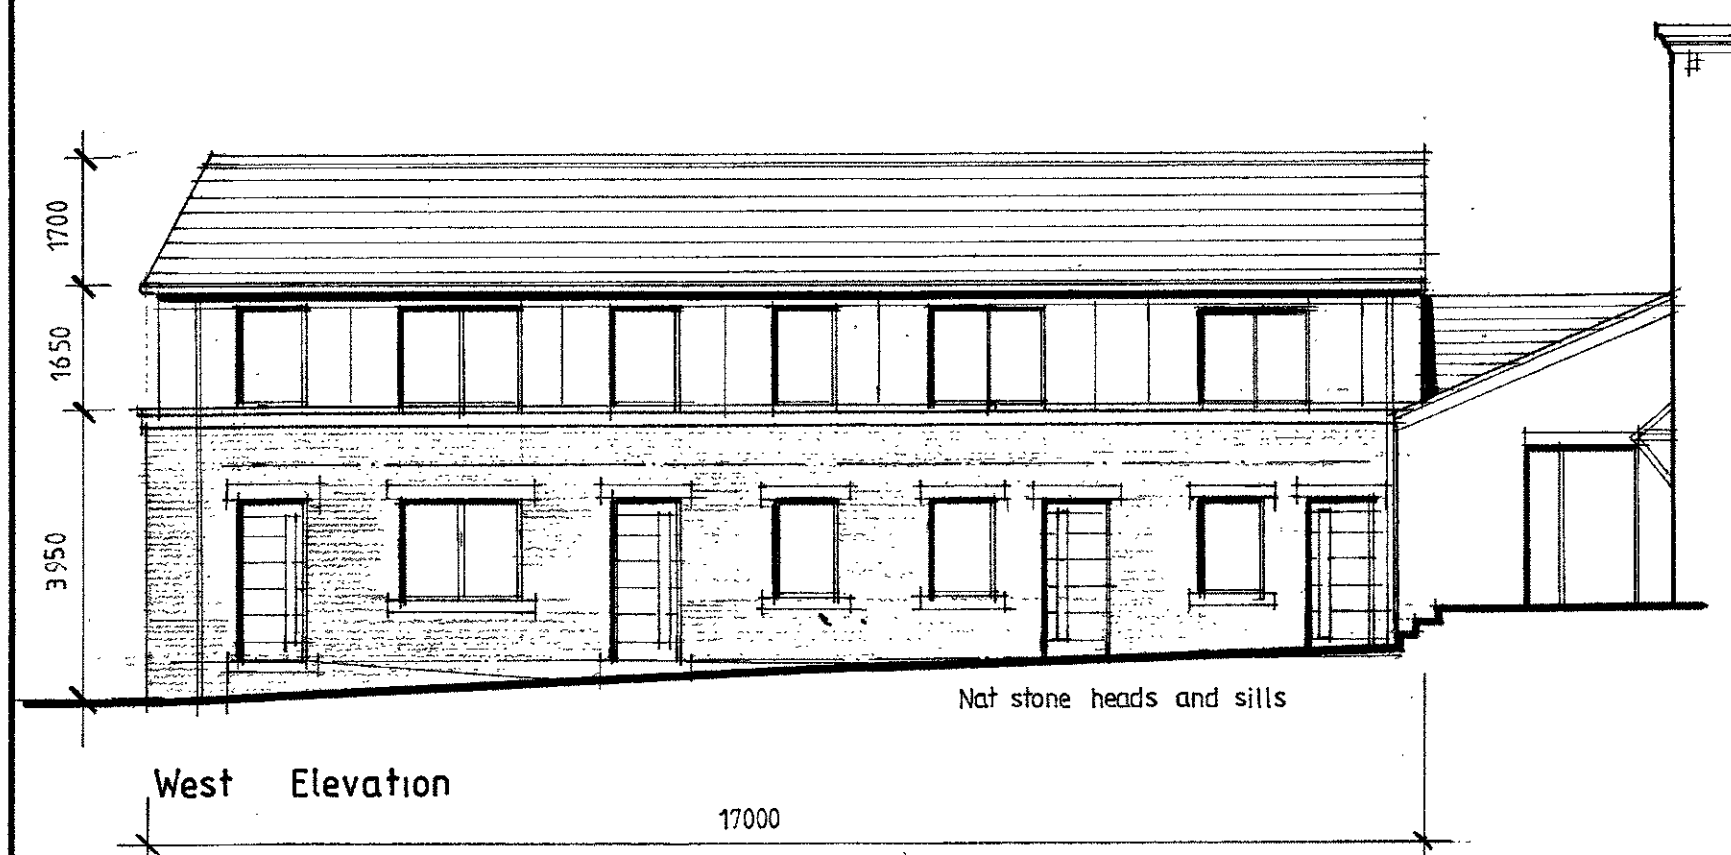

West Elevation

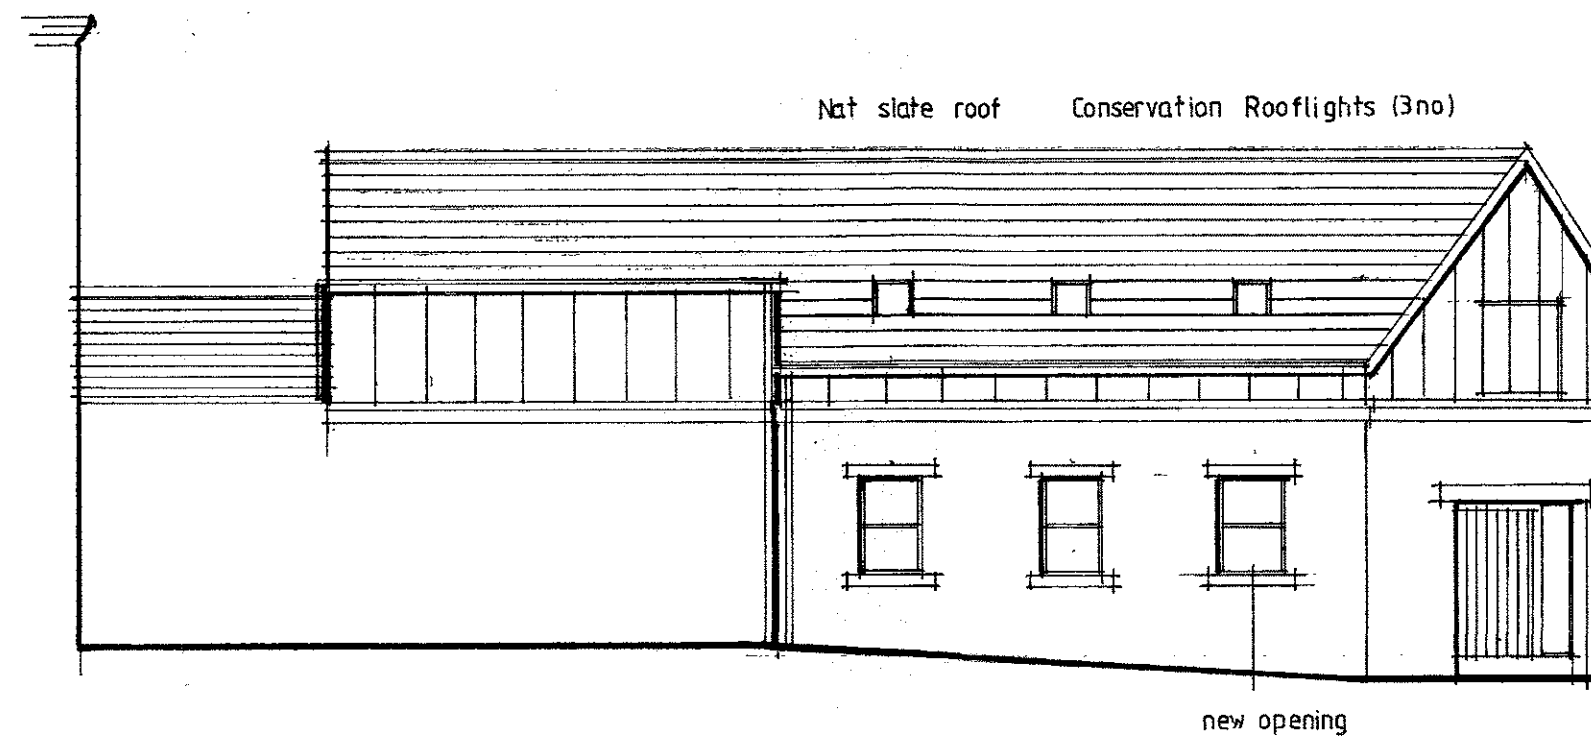

East Elevation

REV A - East elevation added 13-10-2017

Client

R.E. Dawson Ltd

Job Title

Proposed Conversion Of
The Old Post House
44/48 King St.
Clitheroe

320171002P

Drawing Title

Proposed Elevations

Scale
1/100 @ A2

Date
Sep 2017

Drawn
SGH

spa
ARCHITECTS

SUNDERLAND PEACOCK & ASSOCIATES LTD.
HAZELMERE, PIMLICO ROAD, CLITHEROE,
LANCASHIRE, BB7 2AG
T 01200 423178 F 01200 427328
E info@sunderlandpeacock.com
www.sunderlandpeacock.com



5 2 8 2

11A