


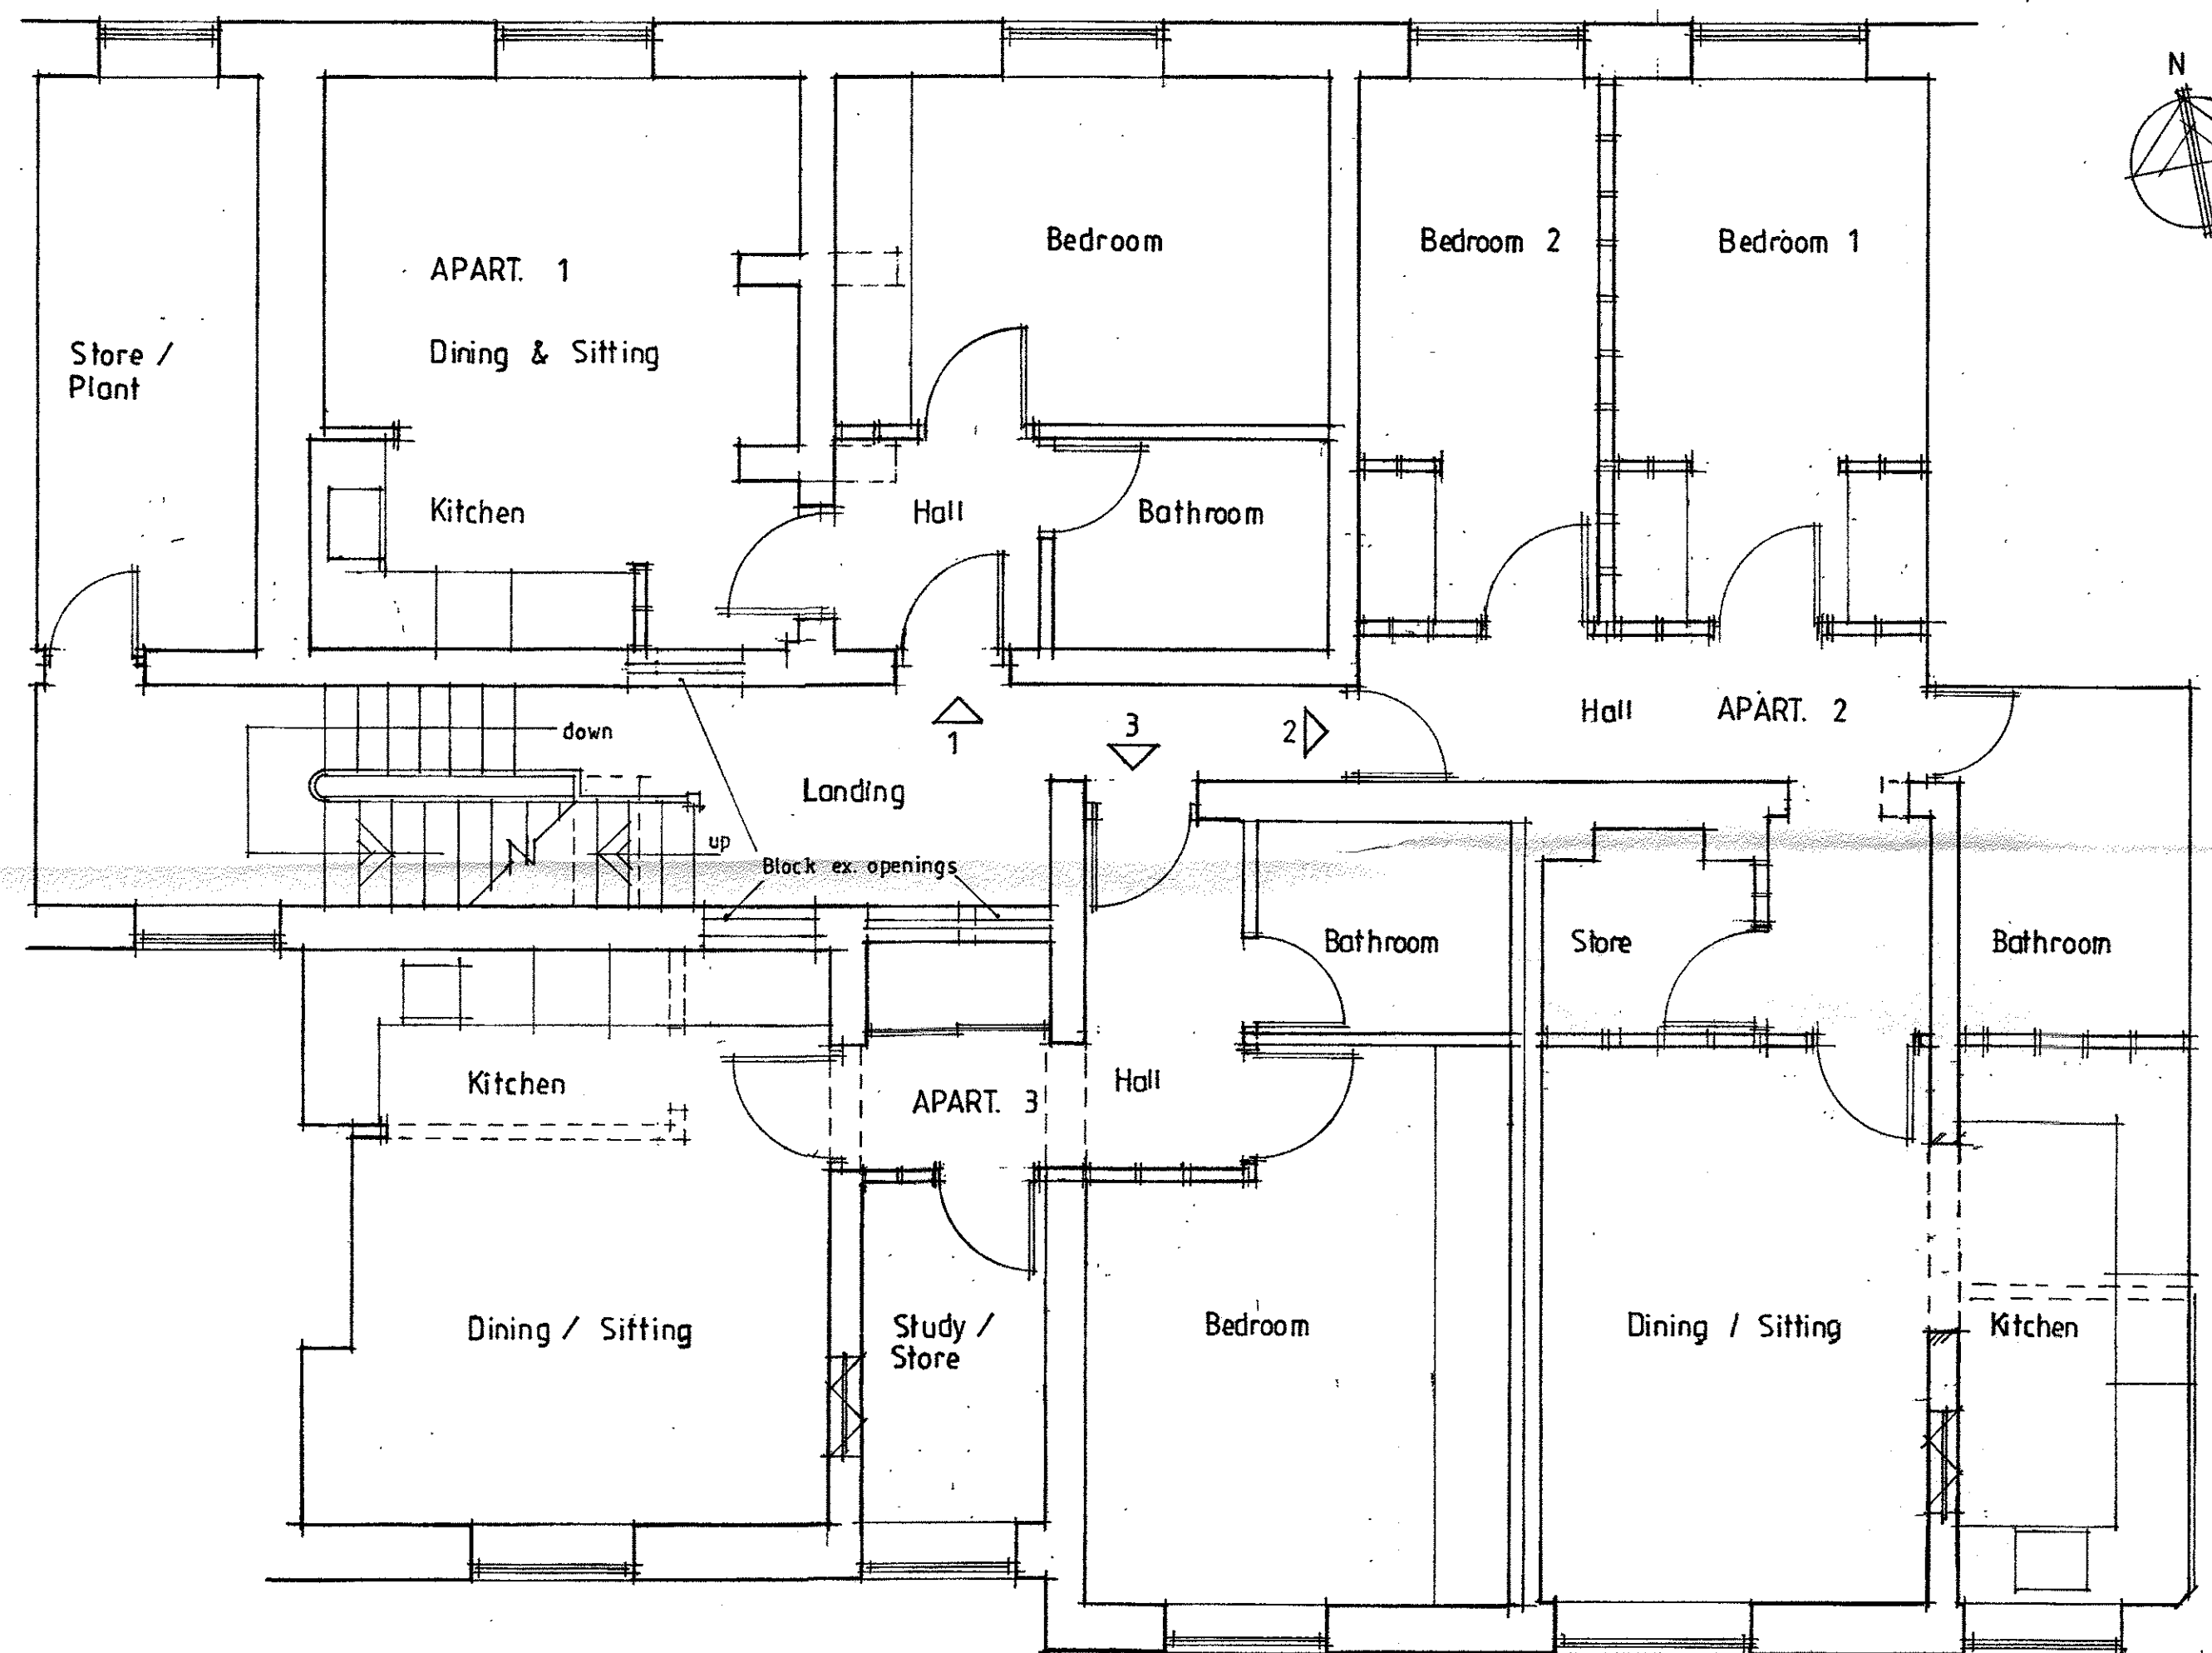

320171002P

Client R.E. Dawson Ltd		
Job Title Proposed Conversion Of The Old Post House 44 / 48 King St. Clitheroe		
Drawing Title Proposed First Floor Plan		
Scale 1/50 e A2	Date Aug. 2017	Drawn SGH
spa SUNDERLAND PEACOCK ARCHITECTS SUNDERLAND PEACOCK & ASSOCIATES LTD. HAZELHIRE, PHILLOD ROAD, CLITHEROE, LANCASHIRE, B77 2AG T 01200 428178 F 01200 427328 E info@sunderlandpeacock.com www.sunderlandpeacock.com		
5 2 8 2 - 0 8		