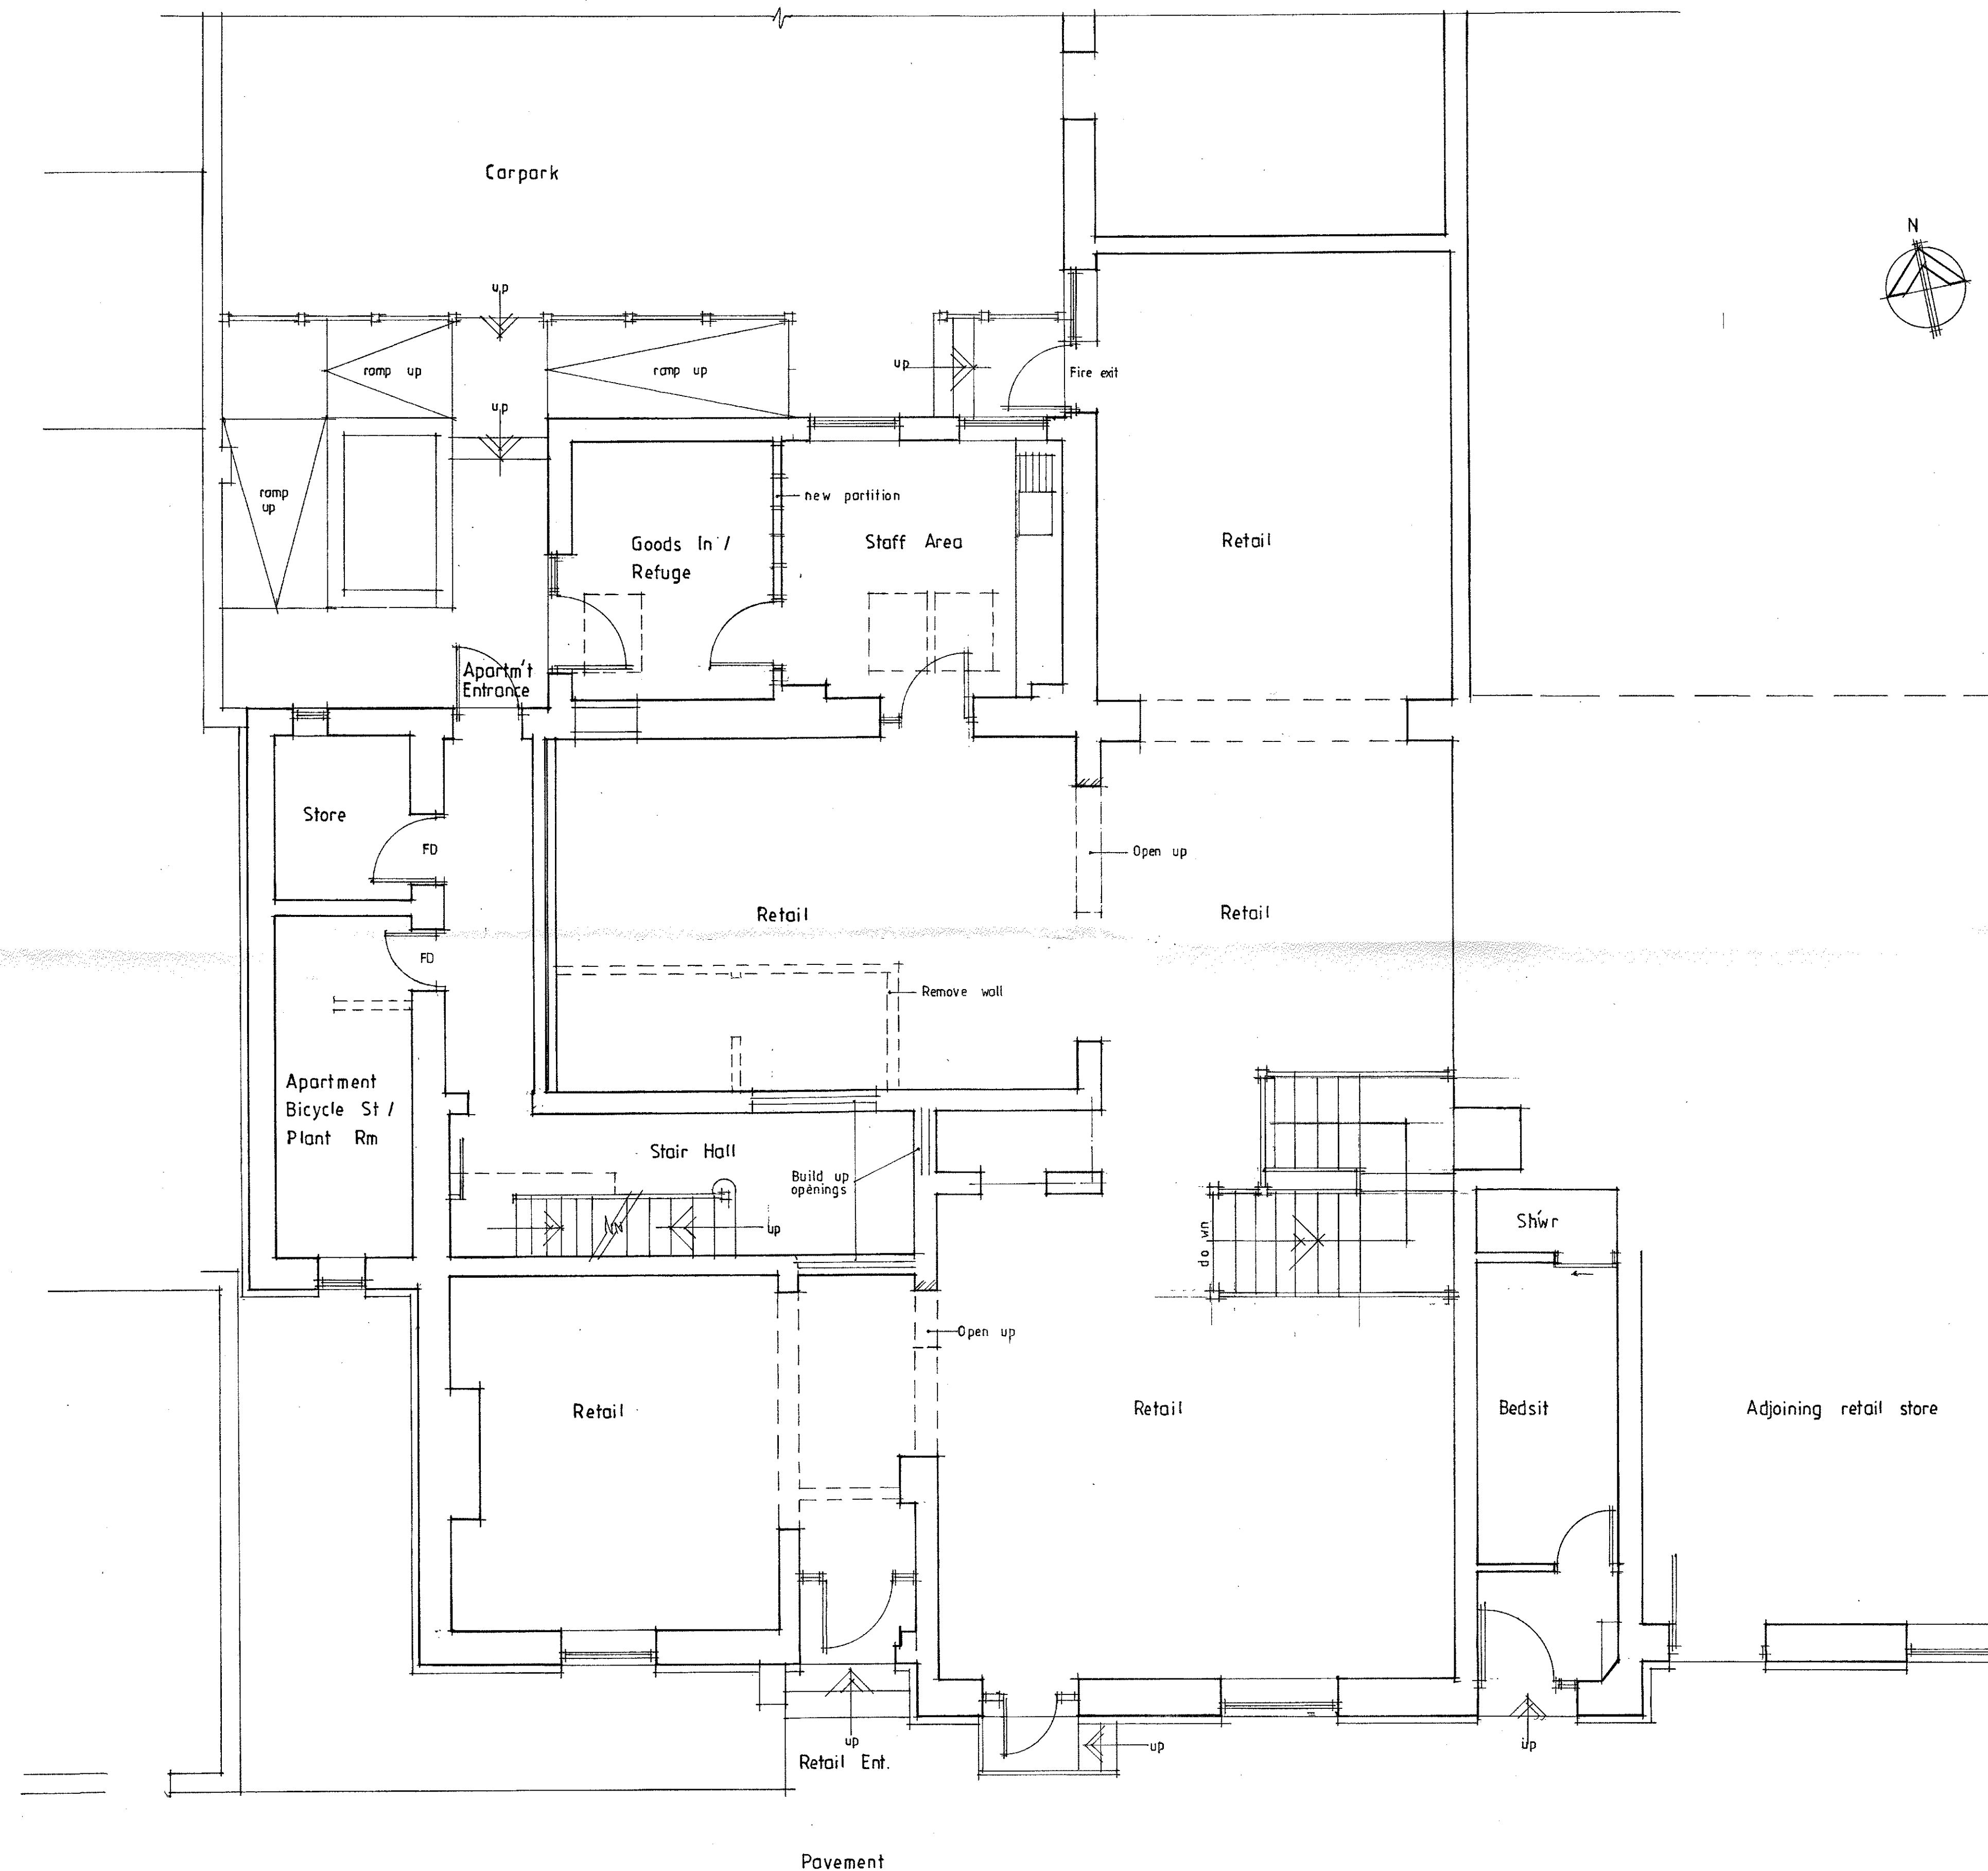


320171002P

REV A - Stairs to basement added 13-10-2017

Client
R.E. Dawson Ltd

Job Title
Proposed Conversion Of
The Old Post House
44 / 48 King St.
Clitheroe

Drawing Title
Proposed Ground Floor Plan

Scale
1/50 @ A1
Date
August 2017
Drawn
SGH

spa ARCHITECTS
SUNDERLAND PEACOCK & ASSOCIATES LTD.
HAZELMERE, PIMLICO ROAD, CLITHEROE,
LANCASHIRE, BB7 2AG
T 01200 423178 F 01200 427228
E info@sunderlandpeacock.com
www.sunderlandpeacock.com

5 2 8 2 - 0 7 A