


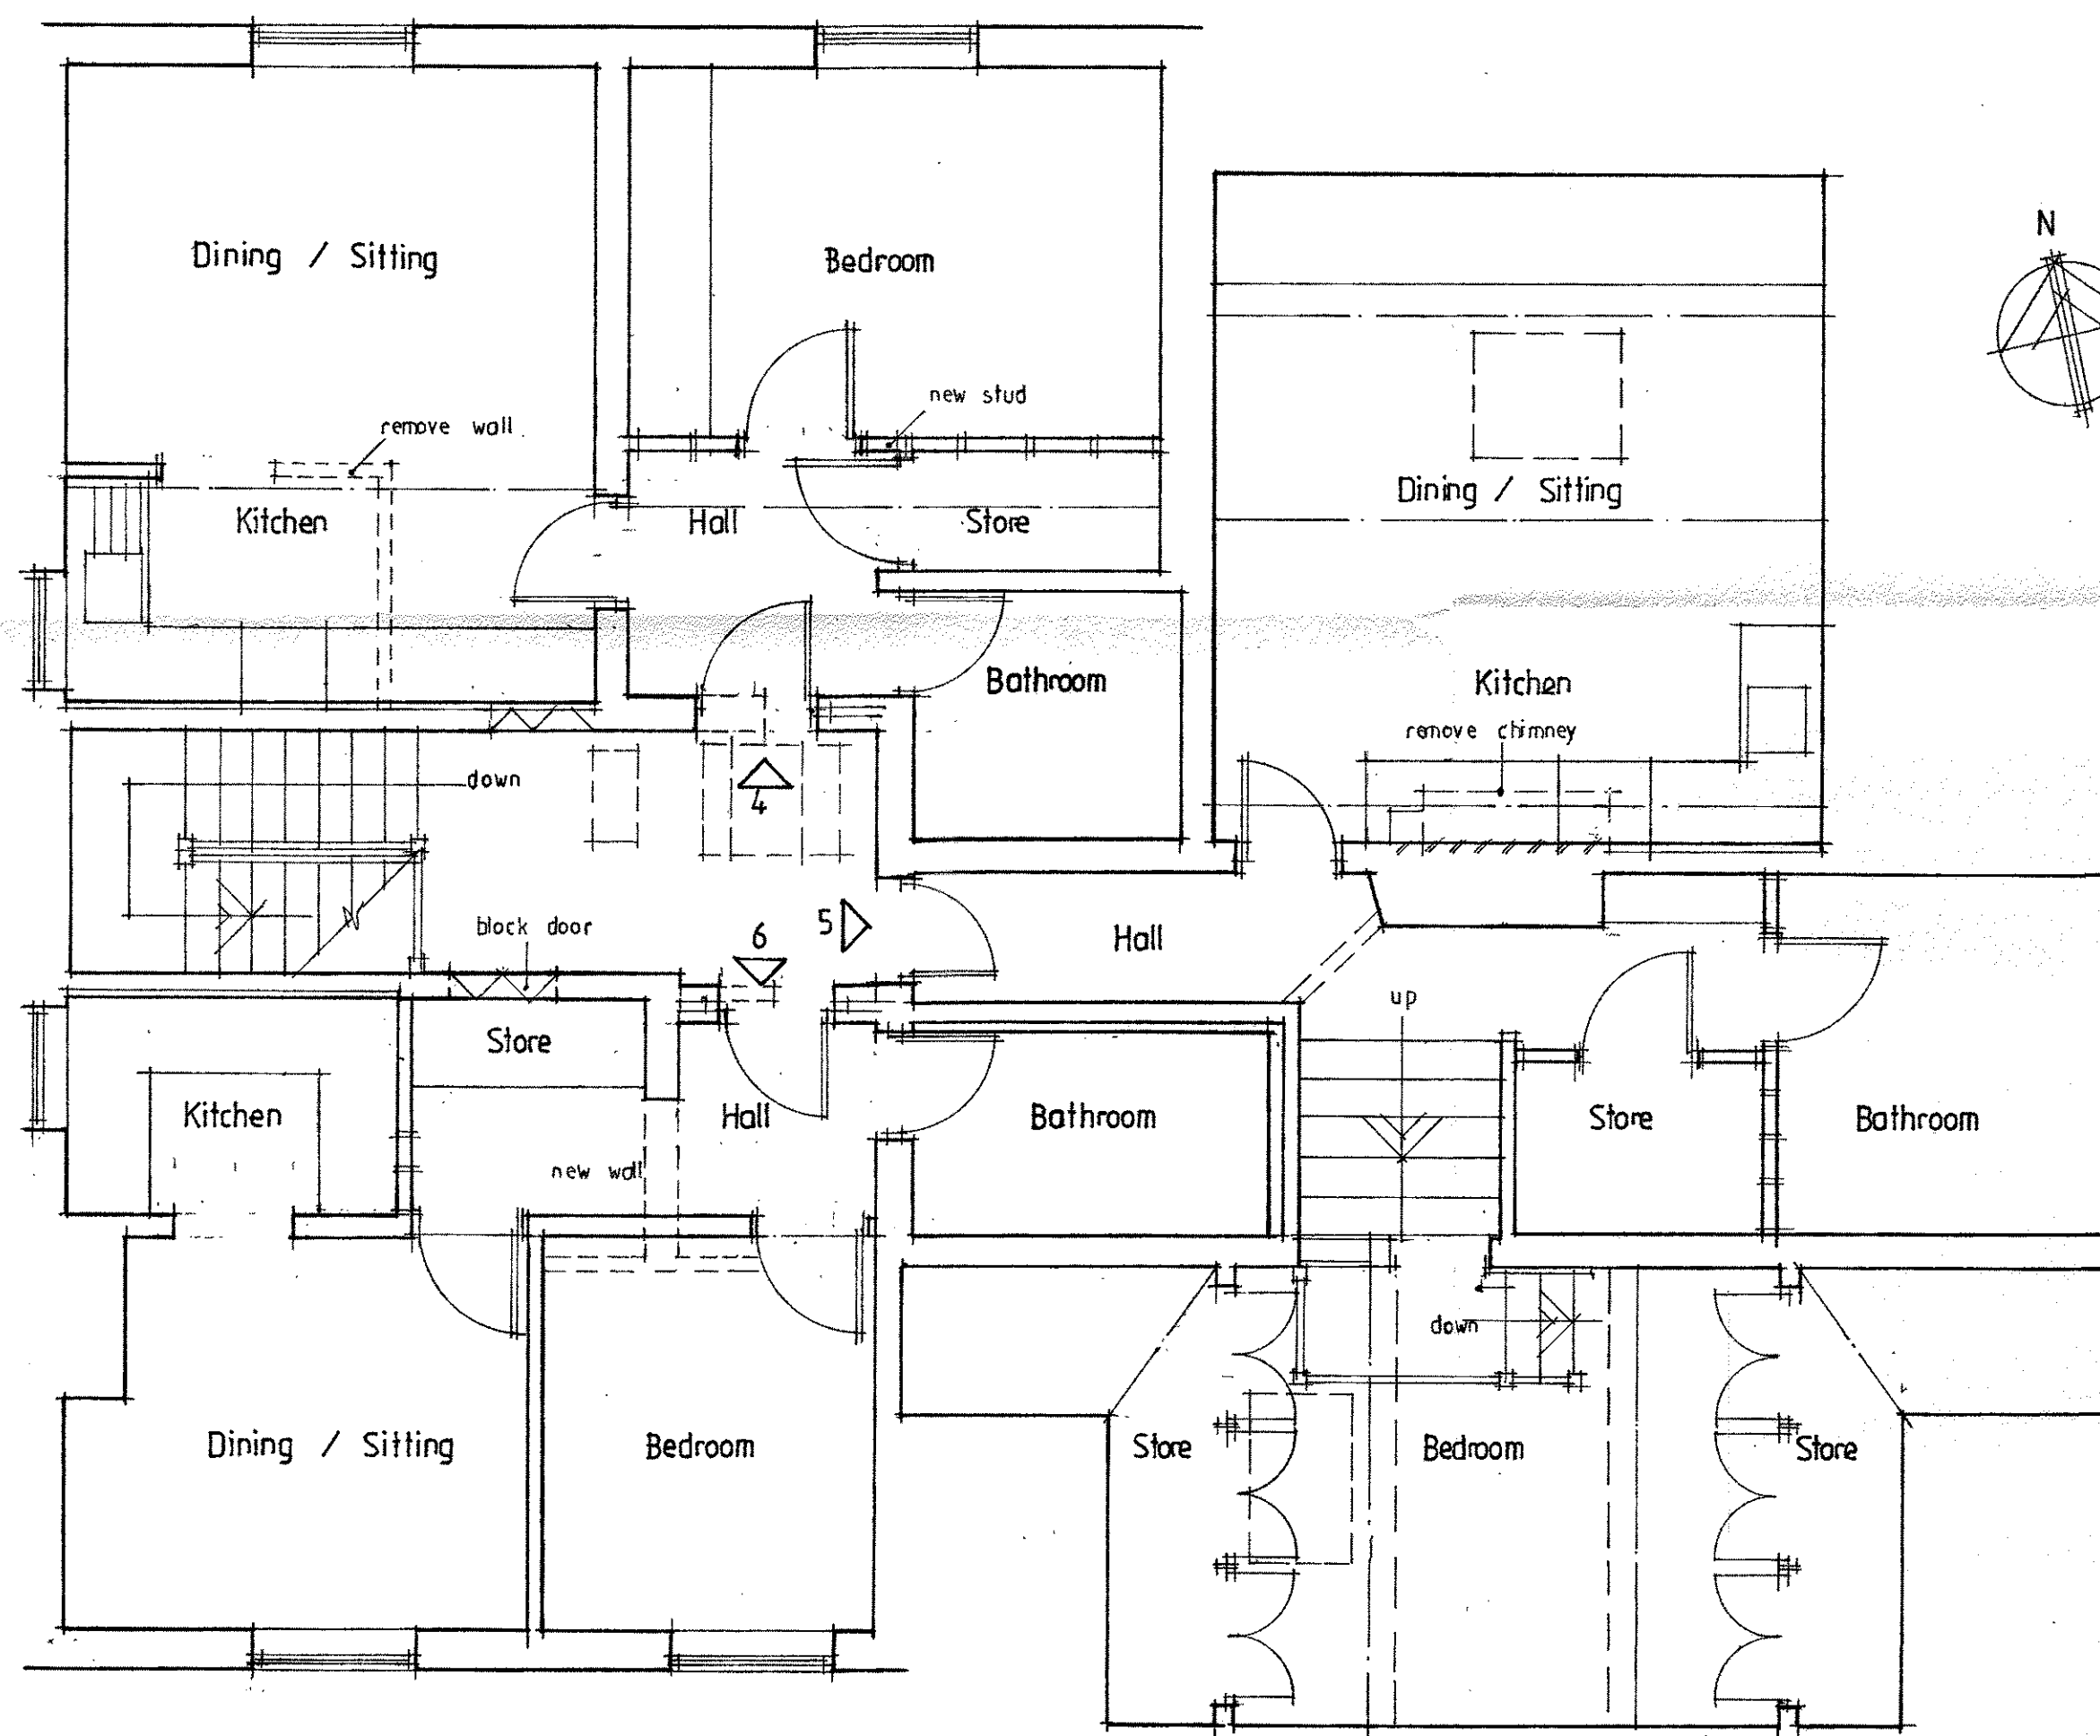

Client
R.E. Dawson Ltd

Job Title
Proposed Conversion Of
The Old Post House
44 / 48 King St.
Clitheroe

320171002P

Drawing Title
Proposed Second Floor Plan

Scale 1/ 50 @ A2	Date Sept. 2017	Drawn SGH
---------------------	--------------------	--------------

spa
ARCHITECTS

SUNDERLAND PEACOCK & ASSOCIATES LTD.
HAZELMERE, PHILICO ROAD, CLITHEROE,
LANCASHIRE, BB7 2AG
T 01200 423176 F 01200 427328
E info@sunderlandpeacock.com
www.sunderlandpeacock.com



5 2 8 2 - 0 9