


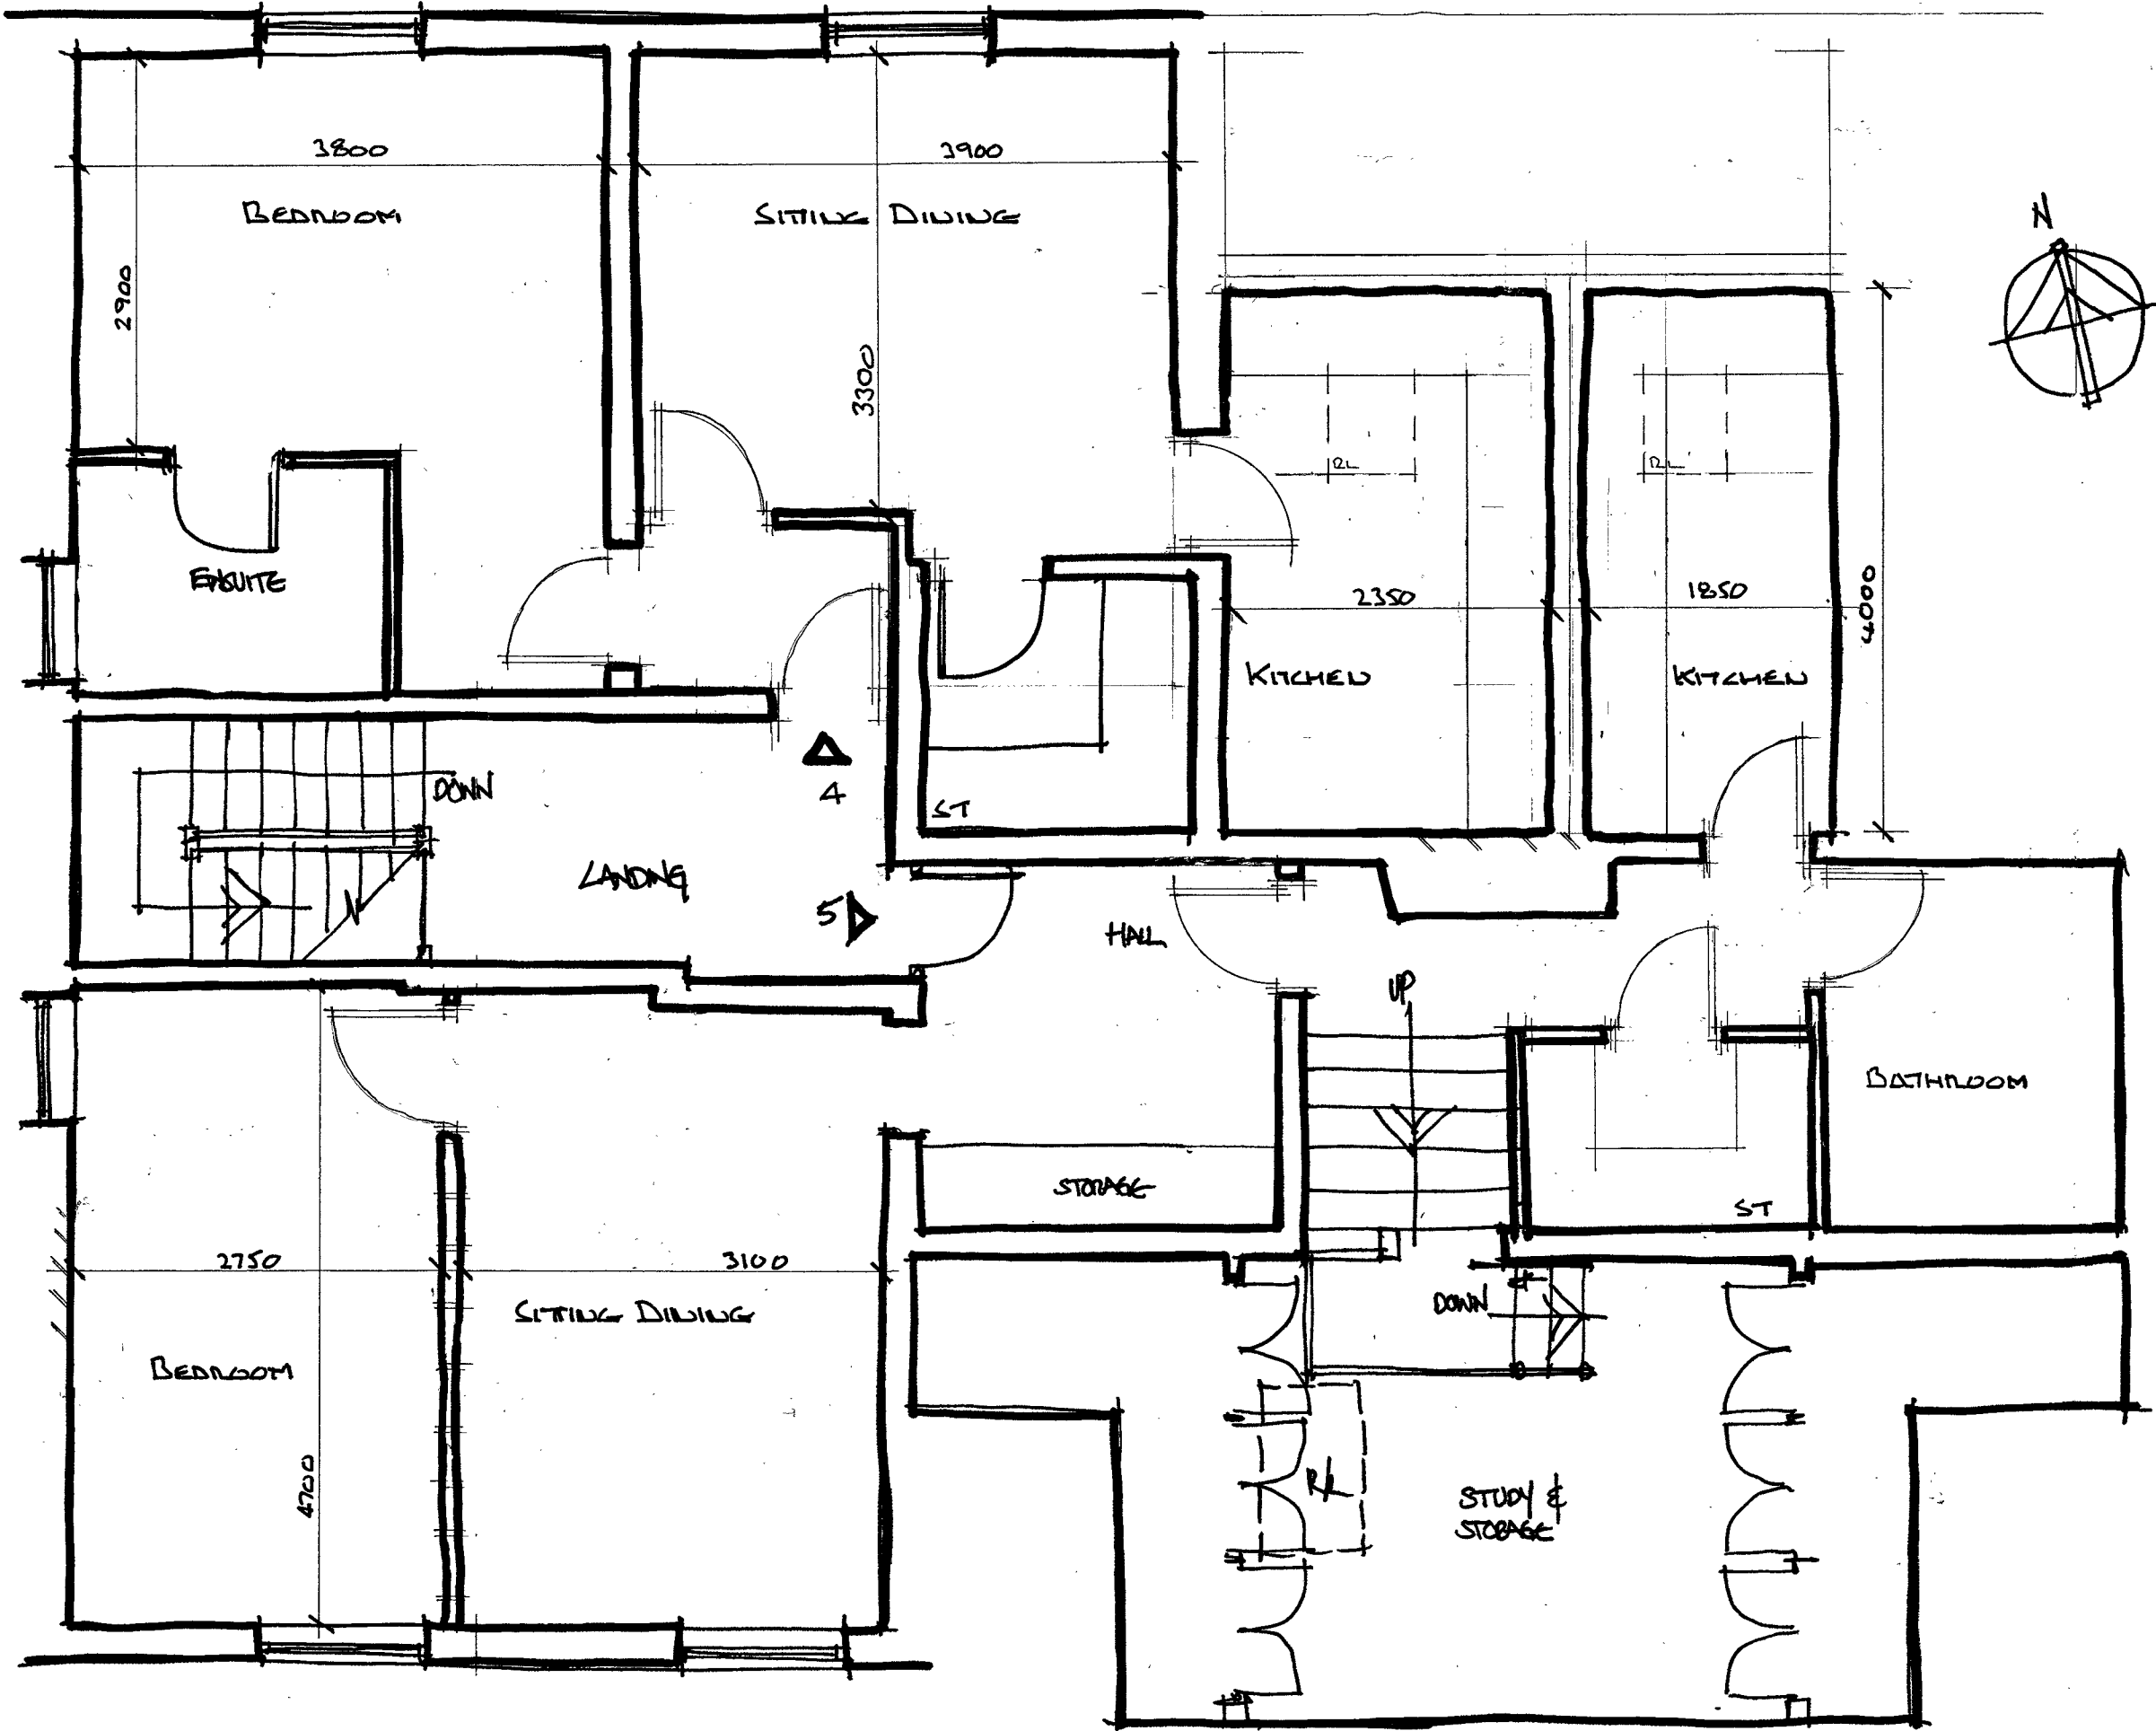

GROSS FLOOR AREA
APARTMENT 4 - 50.3m²
APARTMENT 5 - 73m²

REV A APARTMENT 6 OMITTED AND ALTERATIONS
TO APARTMENTS 4 & 5 20/11/17 SGH
REV B - LAYOUTS AMENDED 4.12.17

Client
R.E. DANSON LTD

Job Title
PROPOSED CONVERSION OF
THE OLD POST HOUSE
KING ST
CLITHEROE

Drawing Title
PROPOSED SECOND FLOOR PLAN

Scale 1/50 eA2	Date NOV 2017	Drawn SGH
-------------------	------------------	--------------

spa ARCHITECTS
SUNDERLAND PEACOCK & ASSOCIATES LTD.
HAZELMERE, PIMLICO ROAD, CLITHEROE,
LANCASHIRE, BB7 2AG
T 01200 423178 F 01200 427328
E info@sunderlandpeacock.com
www.sunderlandpeacock.com