


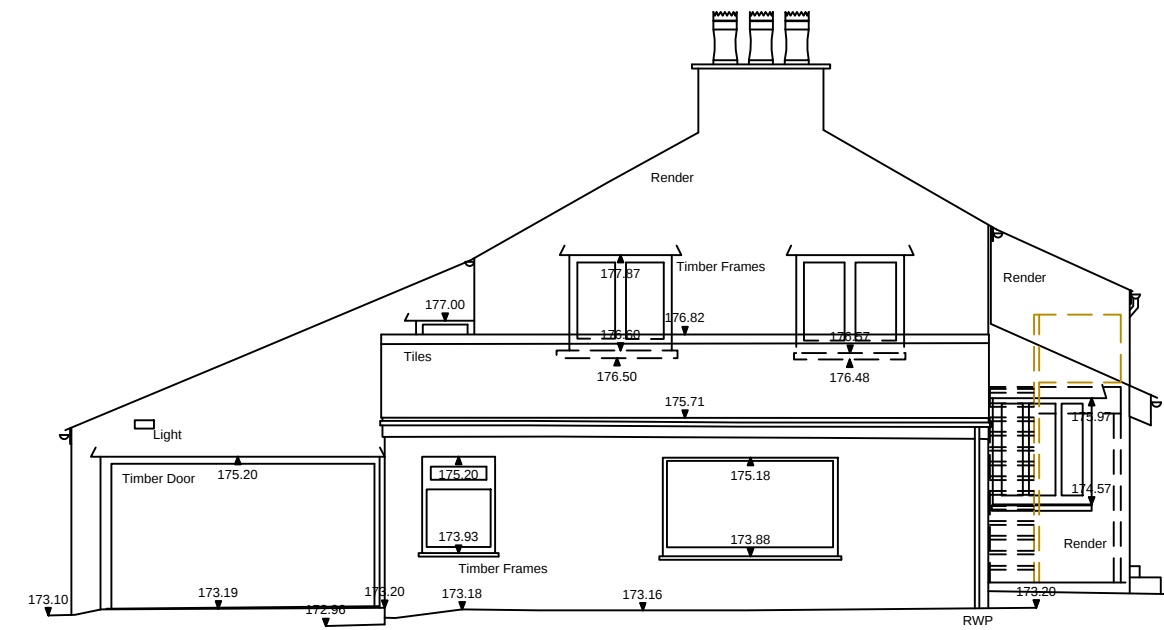


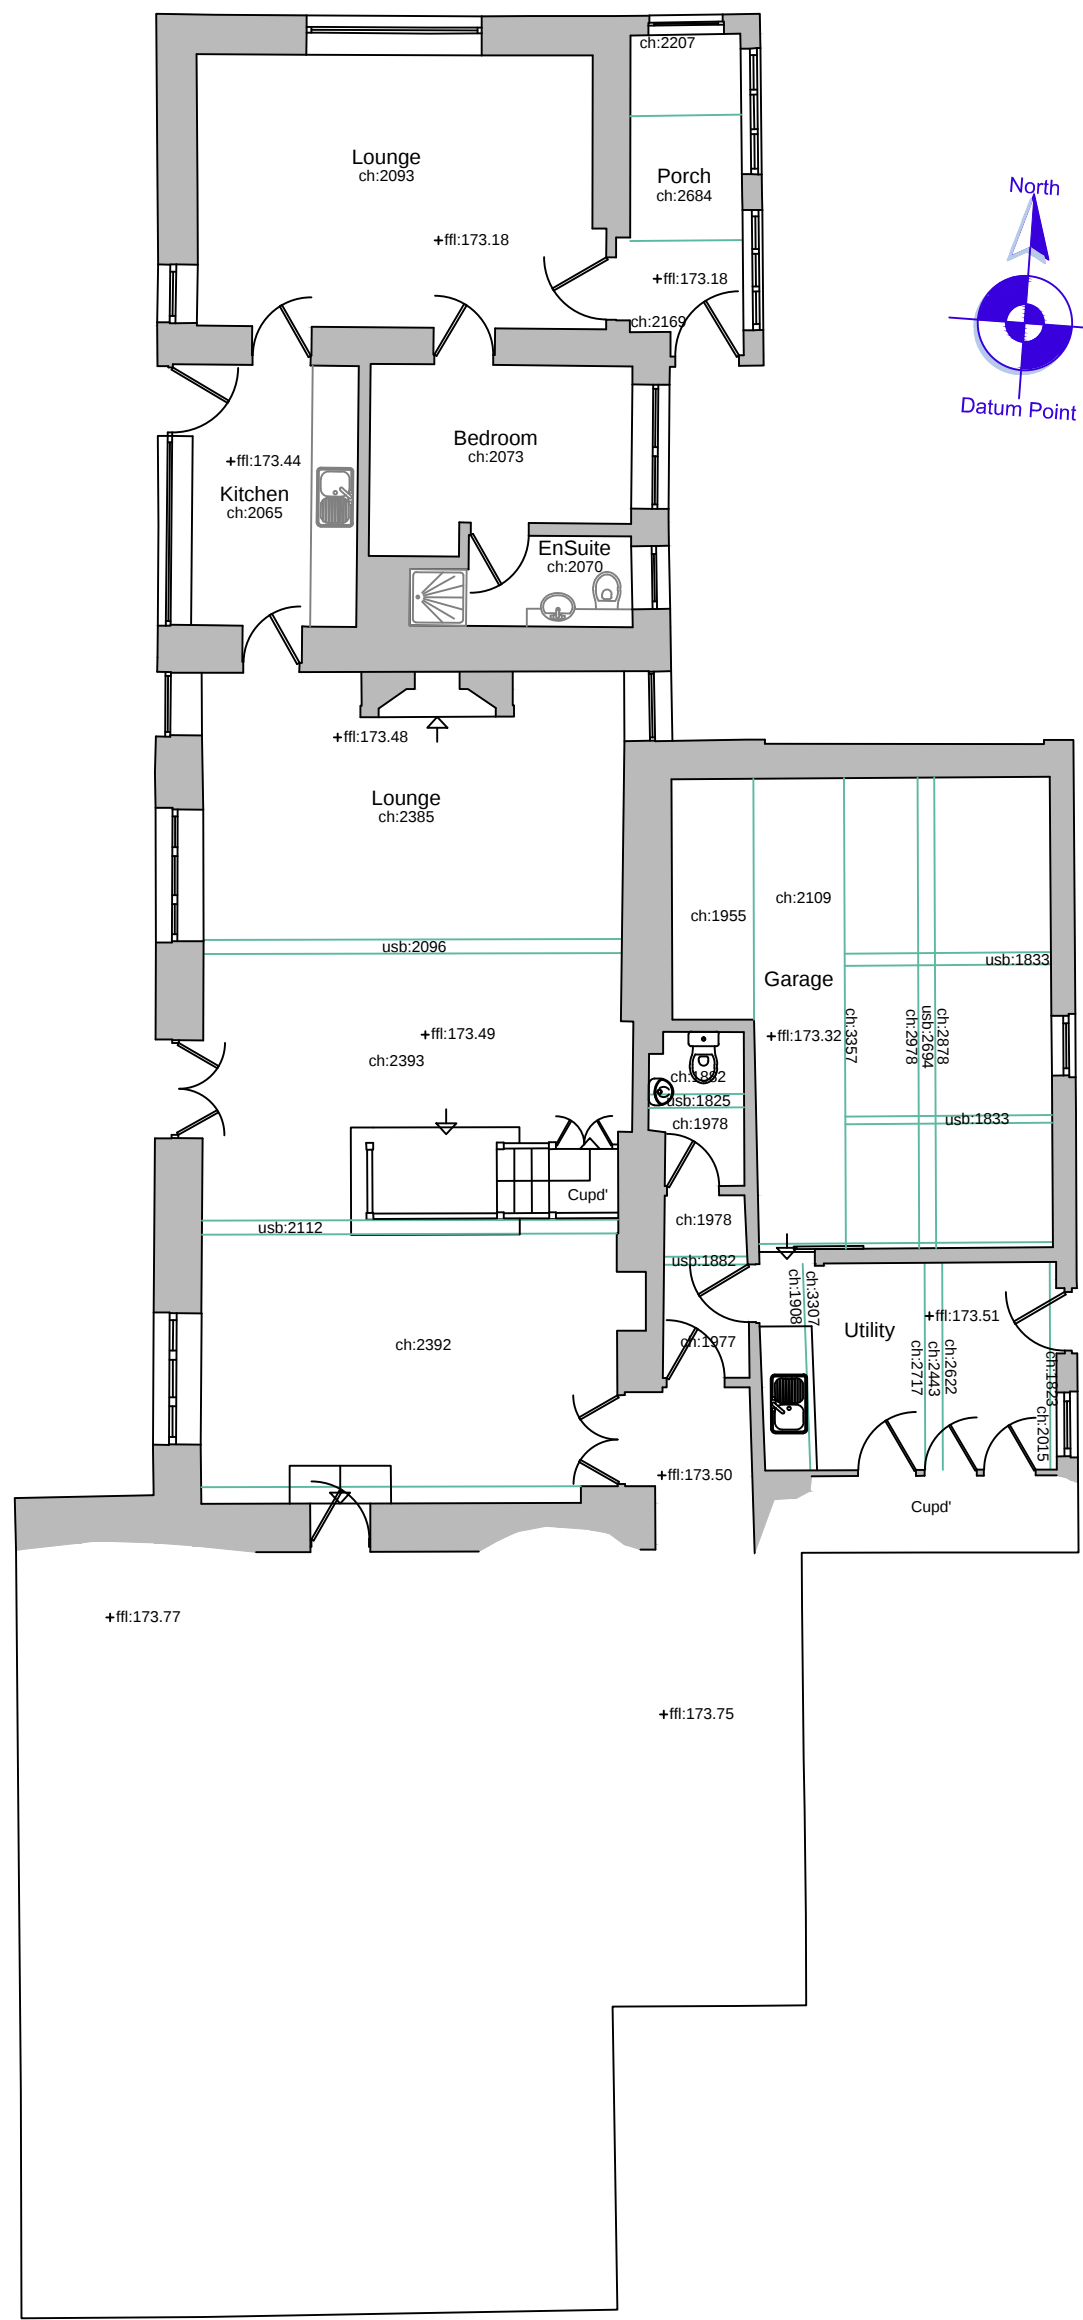


North Elevation

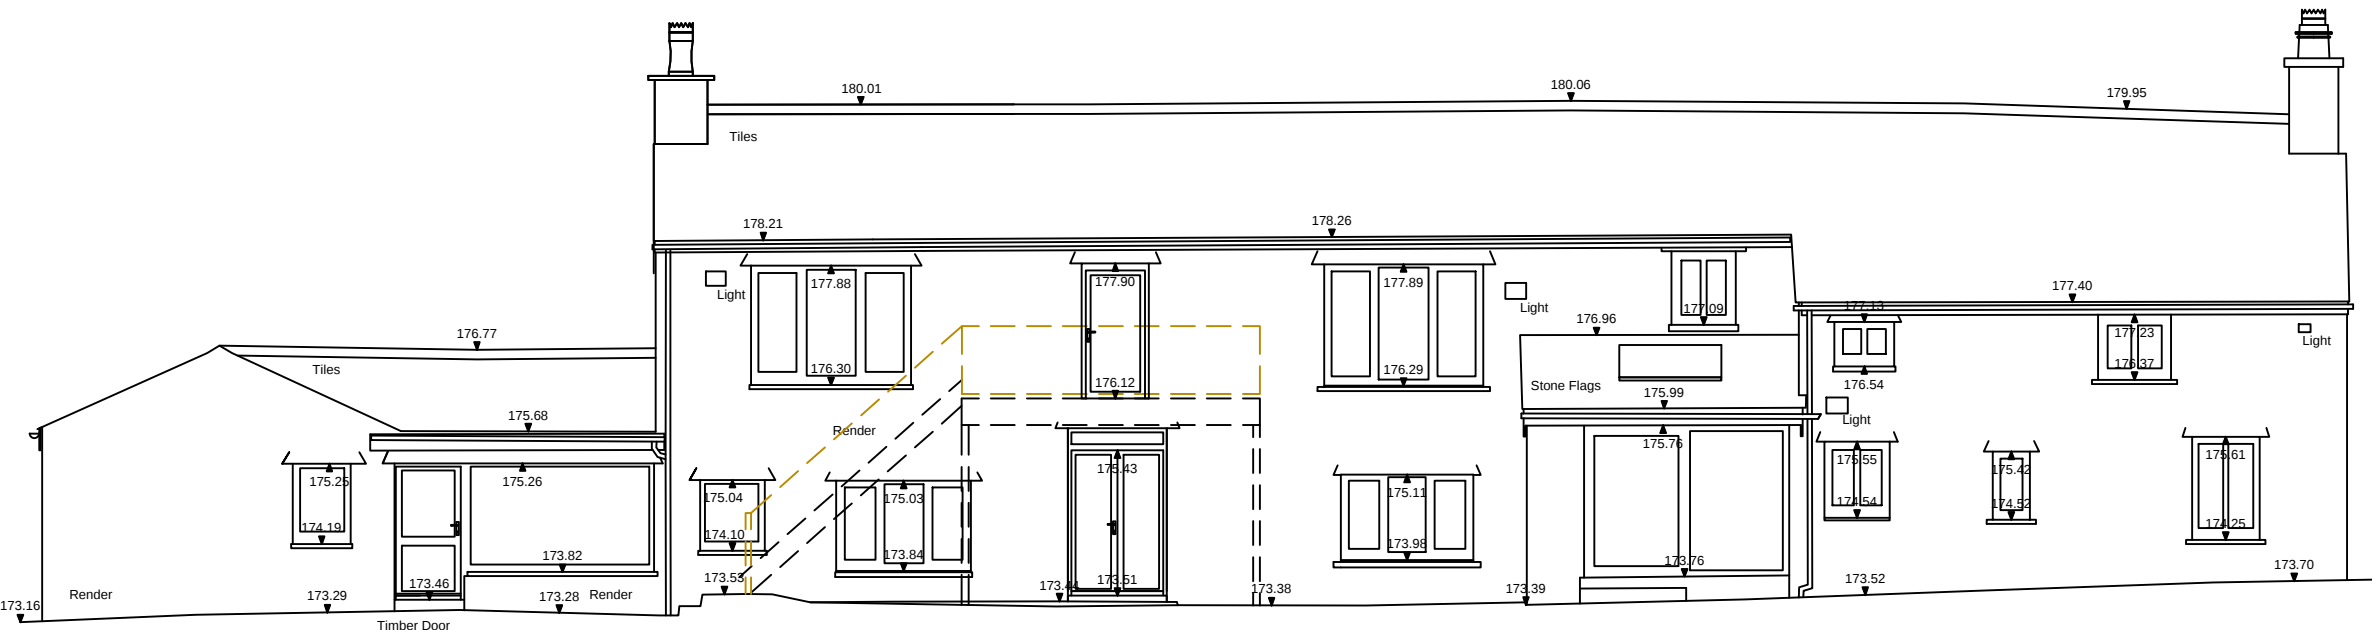

West Elevation

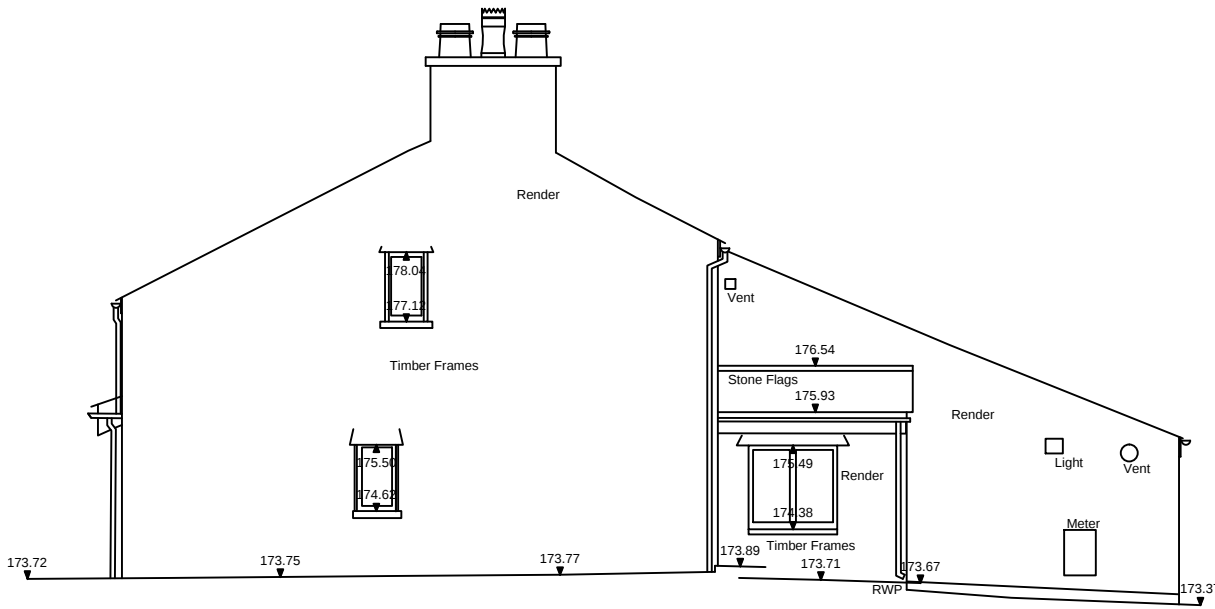



South Elevation

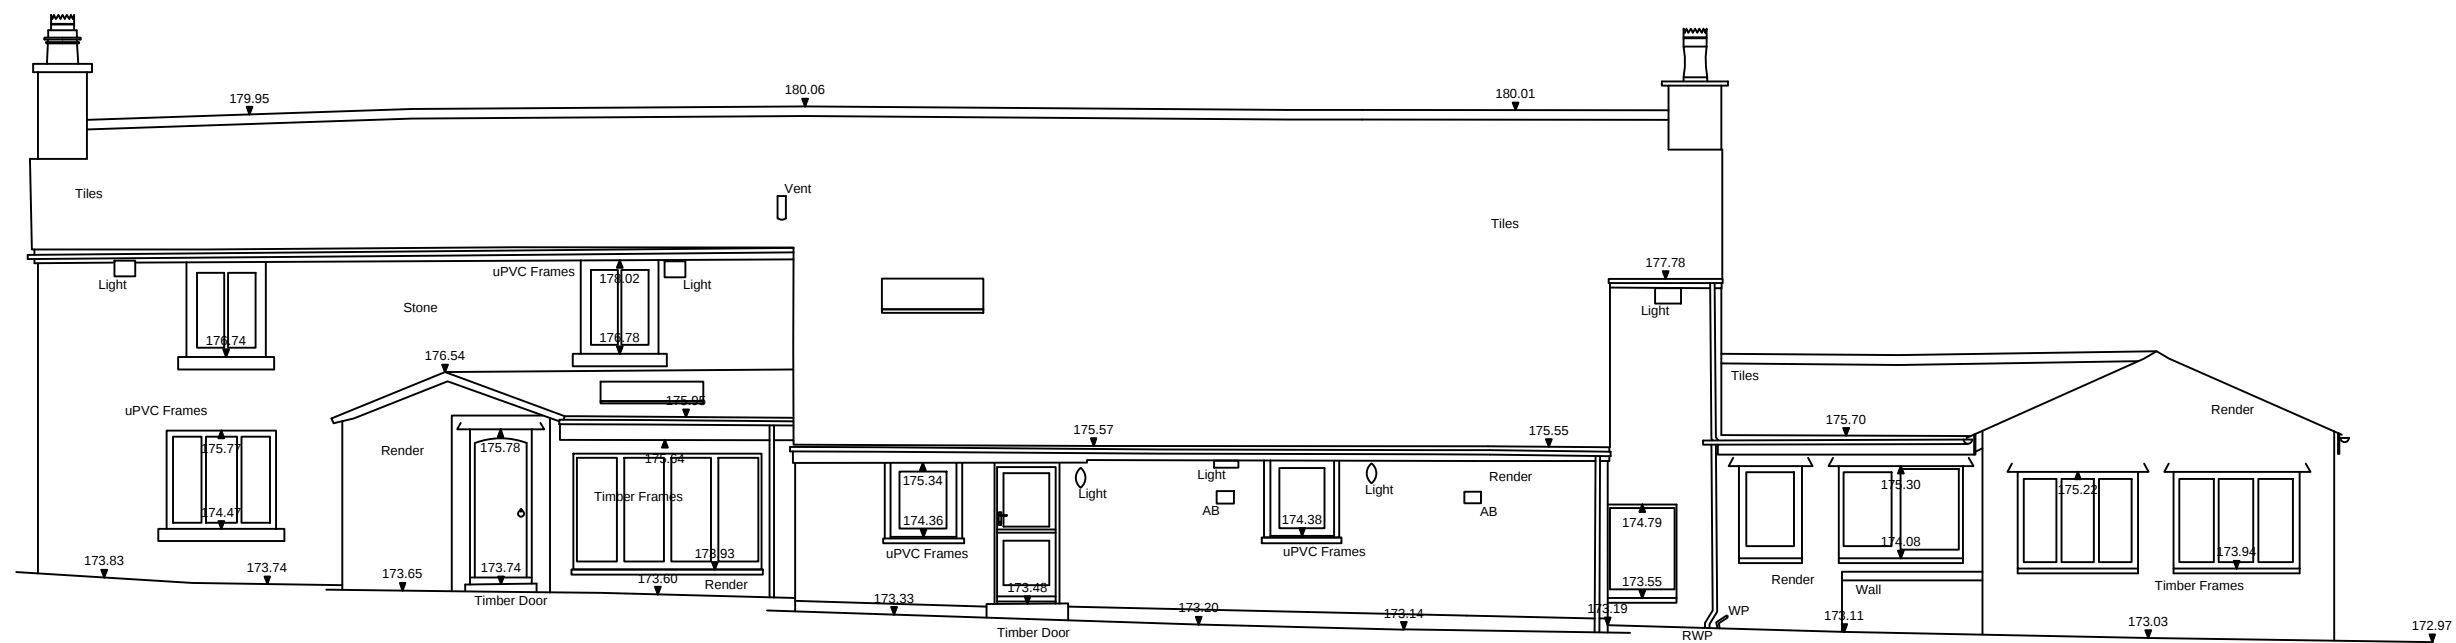

East Elevation

Notes

All Dimensions to be checked on site. Walls shown on plans are not to be assumed to be solid & should be checked for thickness, construction, load bearing capacity & stability.

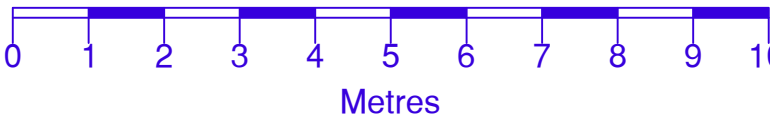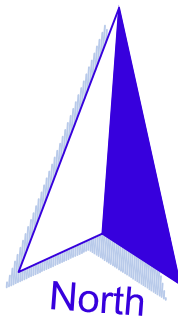

ABBREVIATIONS

- AB Air Brick
- ch: Ceiling Height
- CL Cover Level
- ffl: Finished Floor Level
- GU Gully
- IC Inspection Cover
- MH Man Hole
- RWP Rain Water Pipe
- TF Top of Fence
- TW Top of Wall
- WP Waste Pipe

NOTE

All levels relate to OSGB36(15) using GNSS data.

Rev.0 Description. Issued



2 Berkshire Close | Wilpshire | Blackburn | Lancashire | BB1 9NG
tel 01254 614055 fax 01254 209754 e-mail sales@tricadsolutions.co.uk

Site Address

Wards Fold Barn
Abbotts Brow
Mellor. BB2 7HU

Project Description

Site Survey

Drawing Title

Existing Floor Plan
and Elevation

Scale	Date	Drawn By
1:100@A1	01/02/2017	MW/MD

Drawing Number

TRI-1910-02