



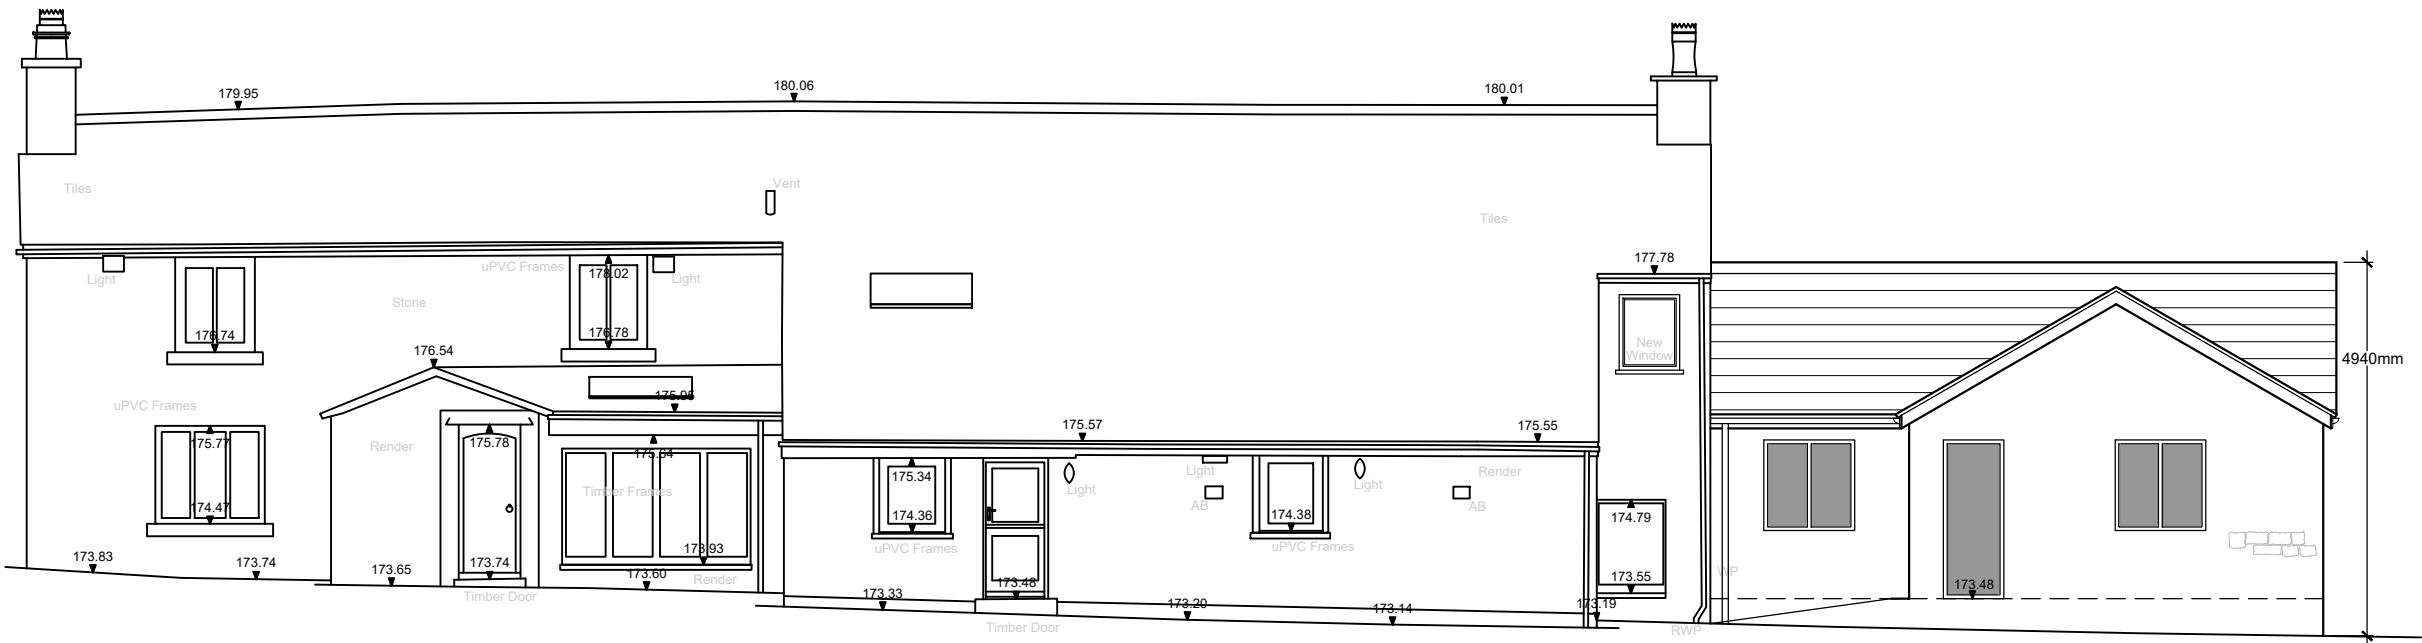


East Elevation

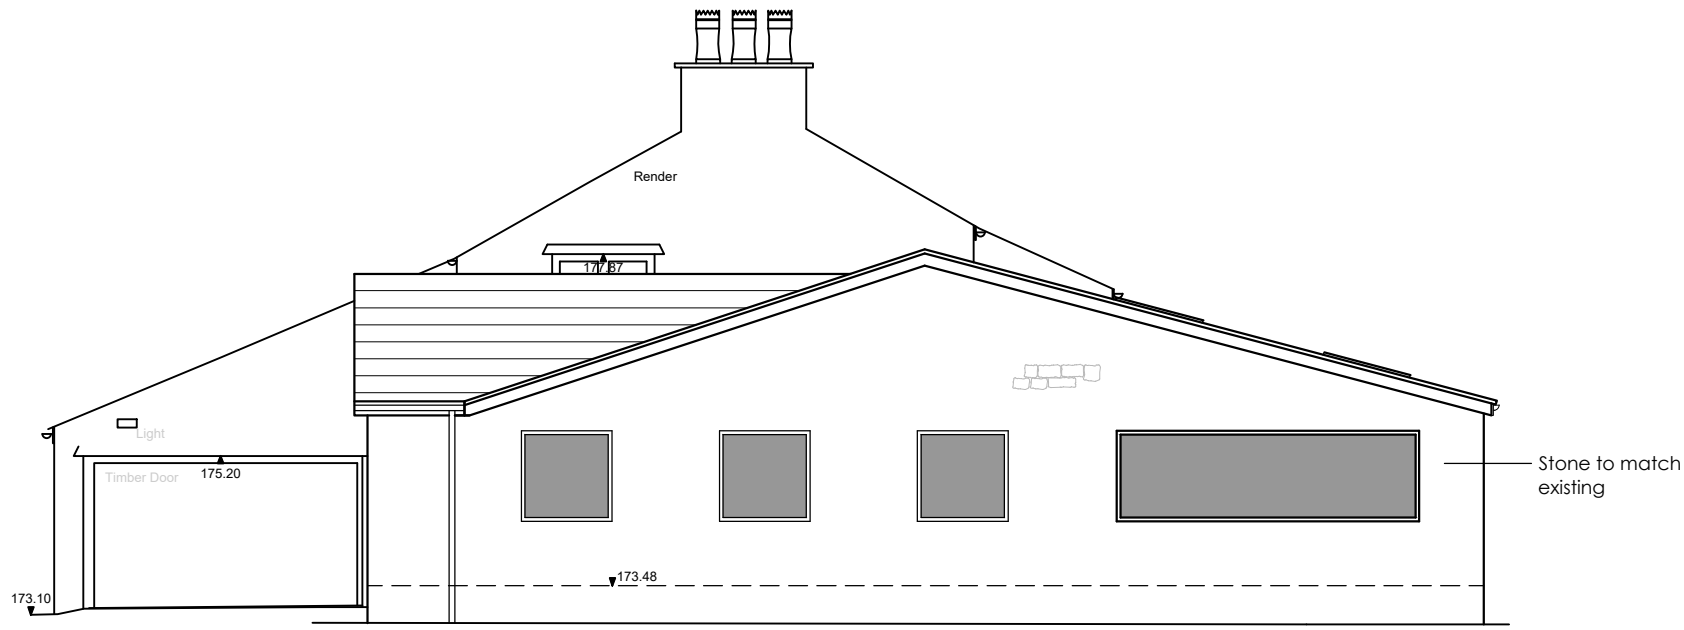


North Elevation





West Elevation

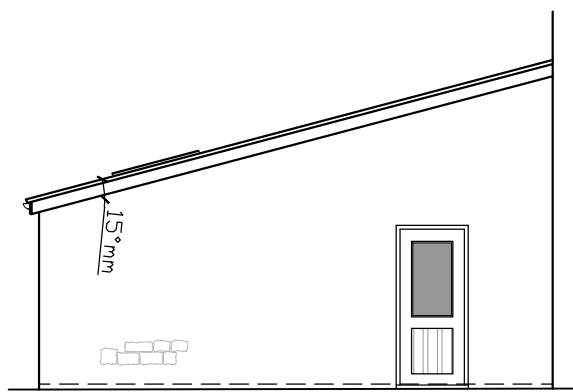

Part South Elevation

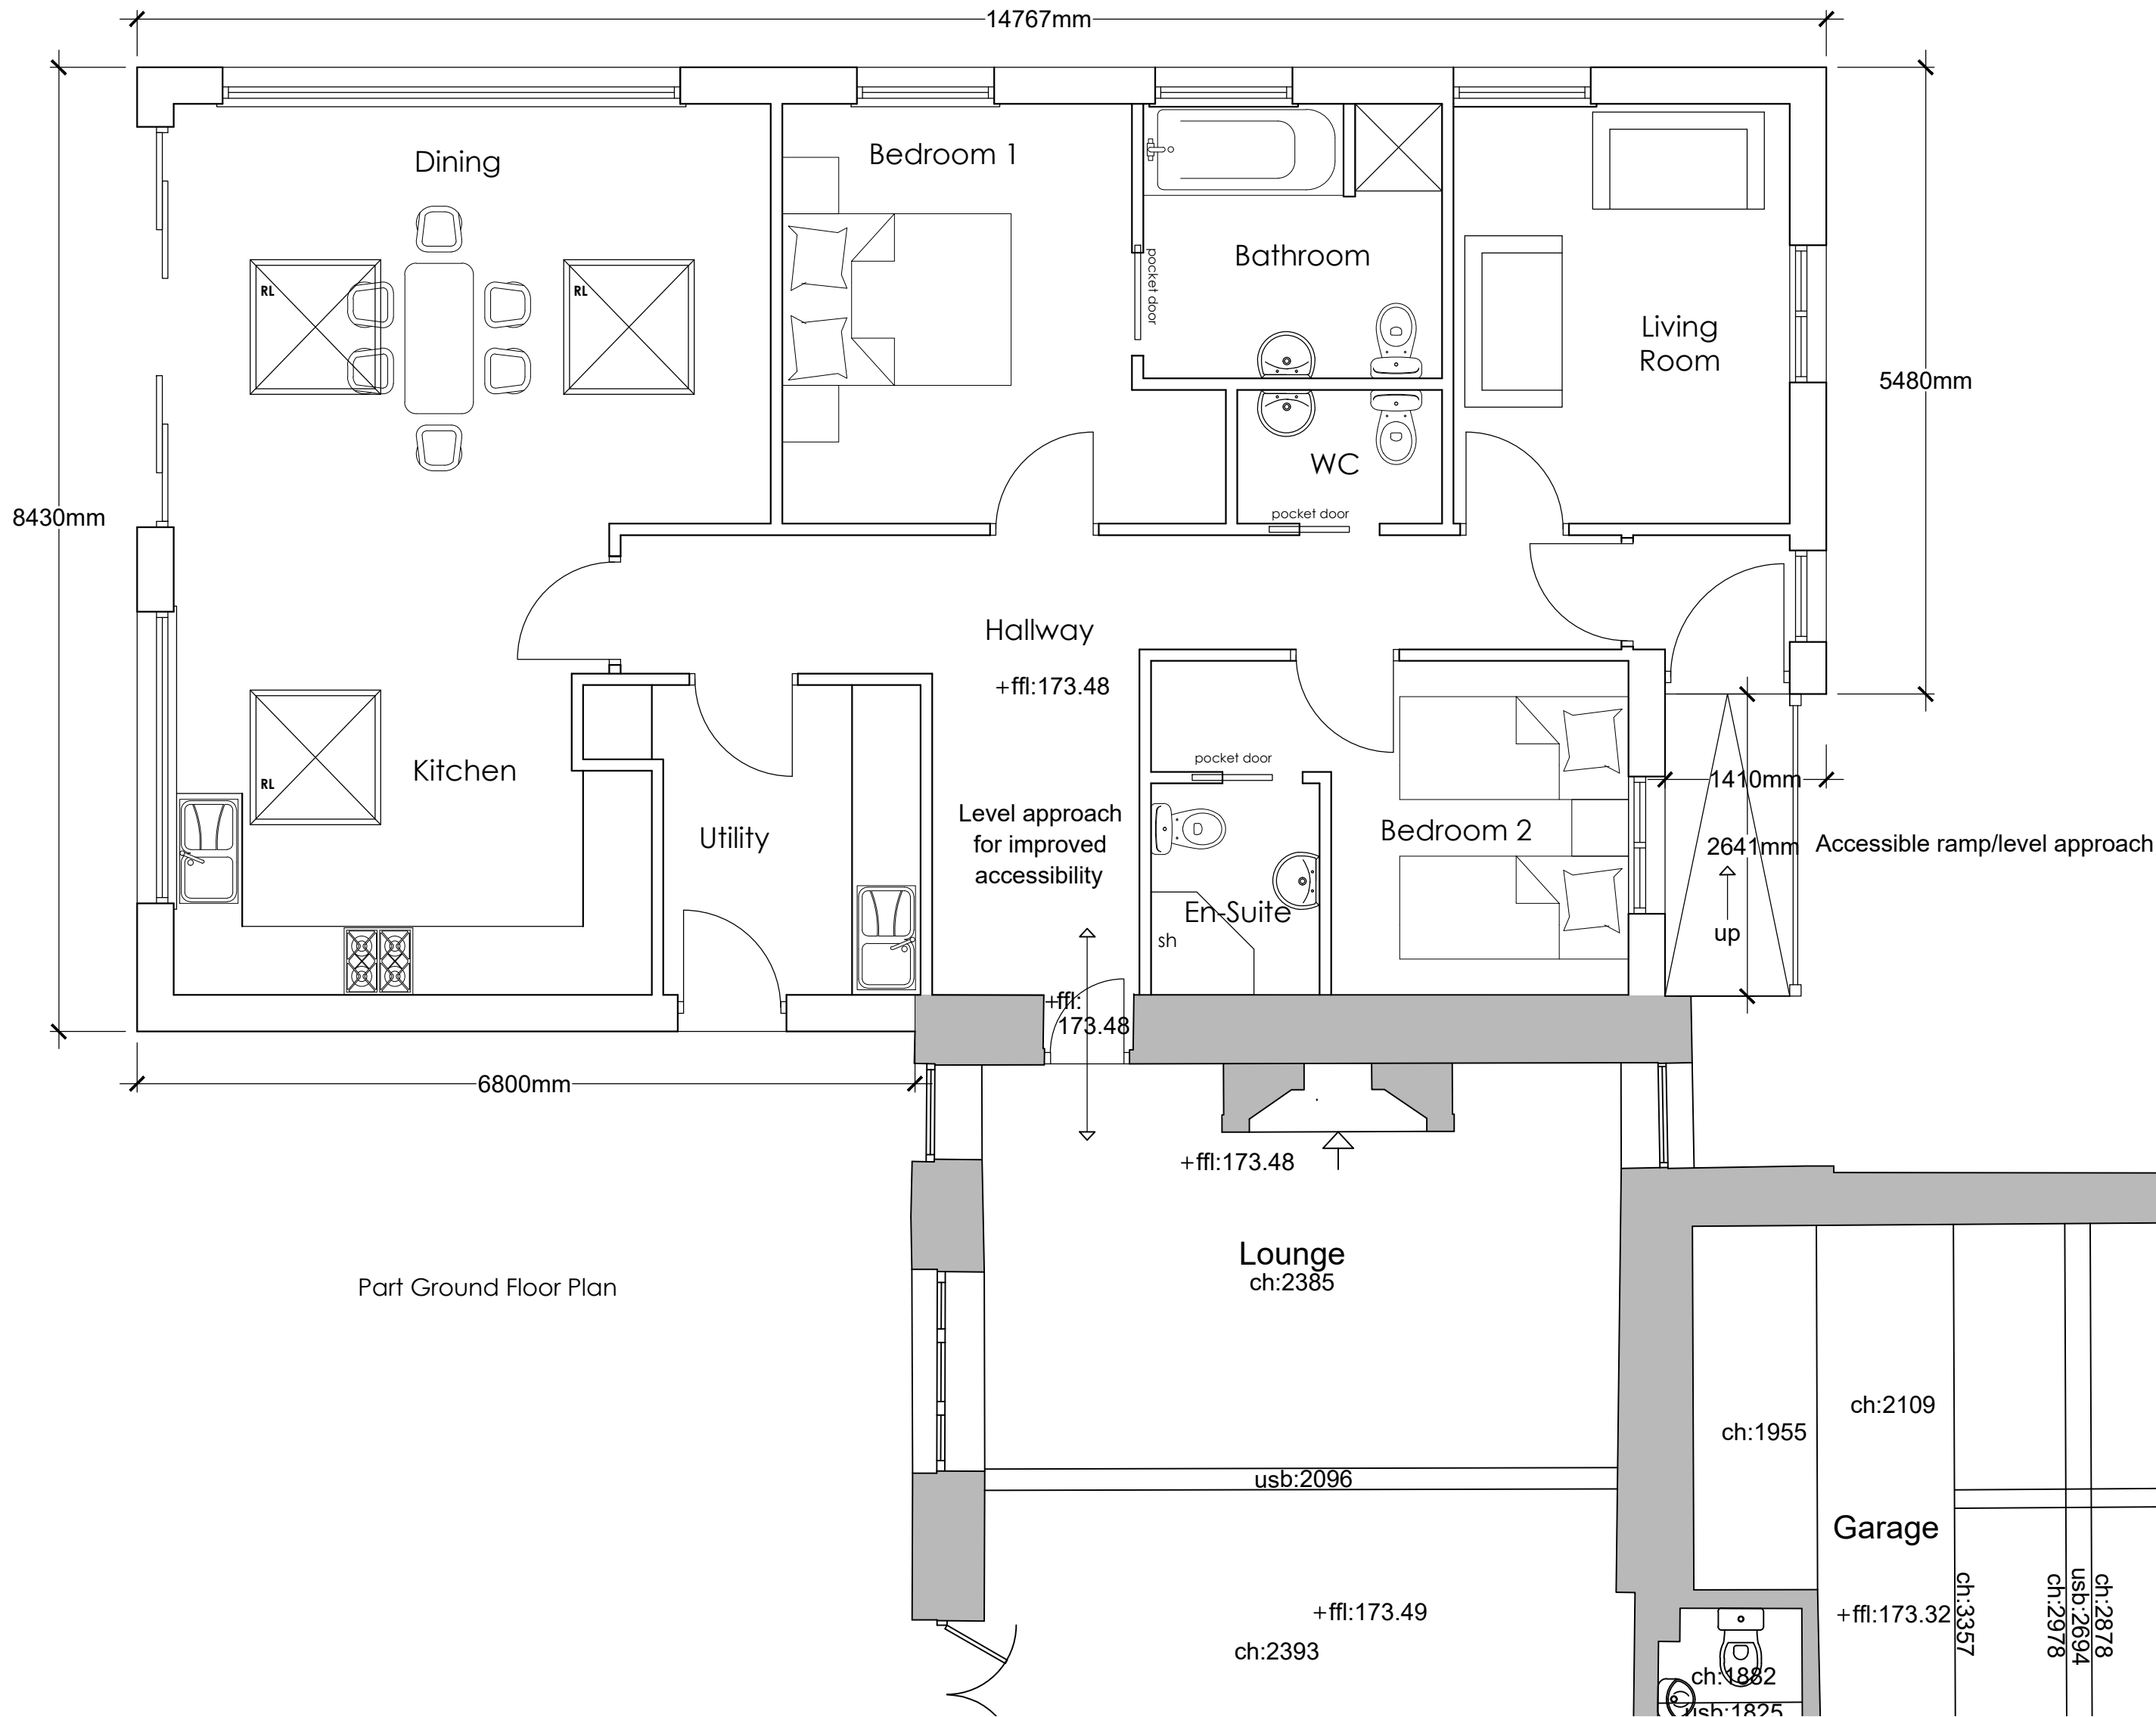

Part Ground Floor Plan

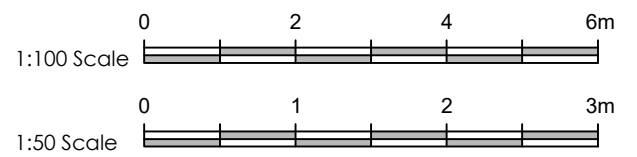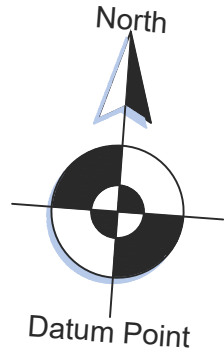

G	PG	Drawing revised following client comments.	04.09.17
F	MF	Window added to bedroom 01 en-suite bathroom.	29.08.17
E	PG	F.F.L amended	24.08.17
D	LG	Stone plinth added following discussions with planning officer.	27.07.17
C	MF	Drawing revised following client comments.	15.05.17
B	LG	Drawing revised following client comments.	10.04.17
A	LG	Drawing revised.	29.03.17

no.	by	revision	date
Client			
Mr and Mrs Wilson			
Job Title			
Proposed Extension to Wards Fold Farm Abbott Brow Mellor Blackburn BB2 7HU			

Drawing Title		
Proposed Plans and Elevations		
Scale	Date	Drawn
1:50/100 @ A1	Mar 2017	LFG