




Existing Ground Floor G.A.
1:100

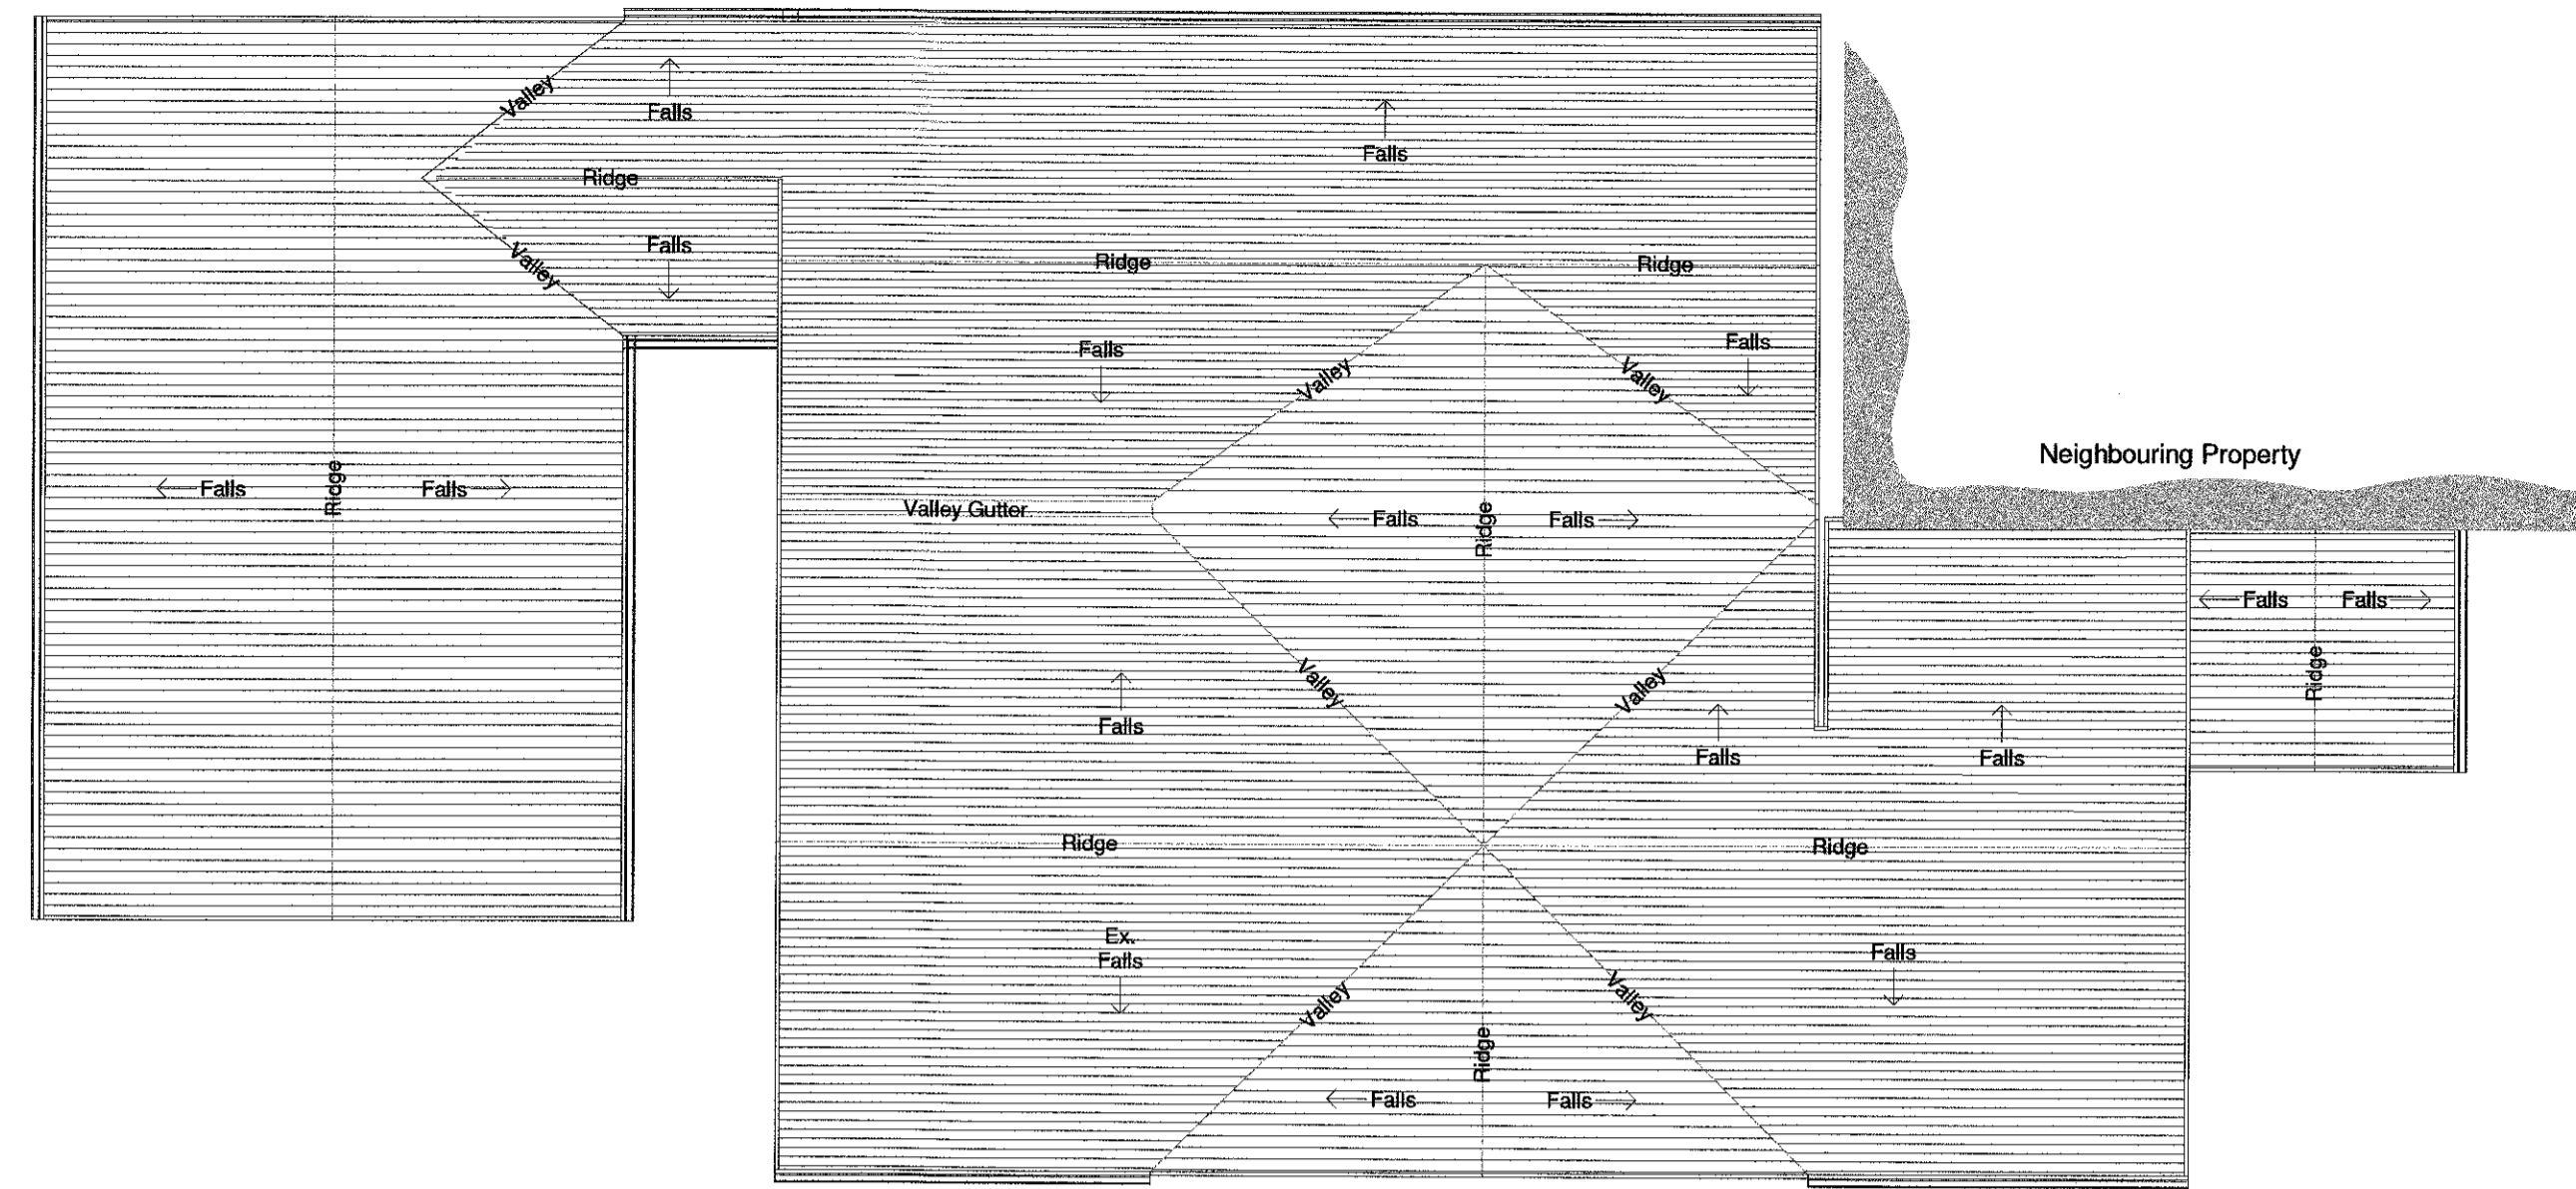


Existing Roof G.A.
1:100

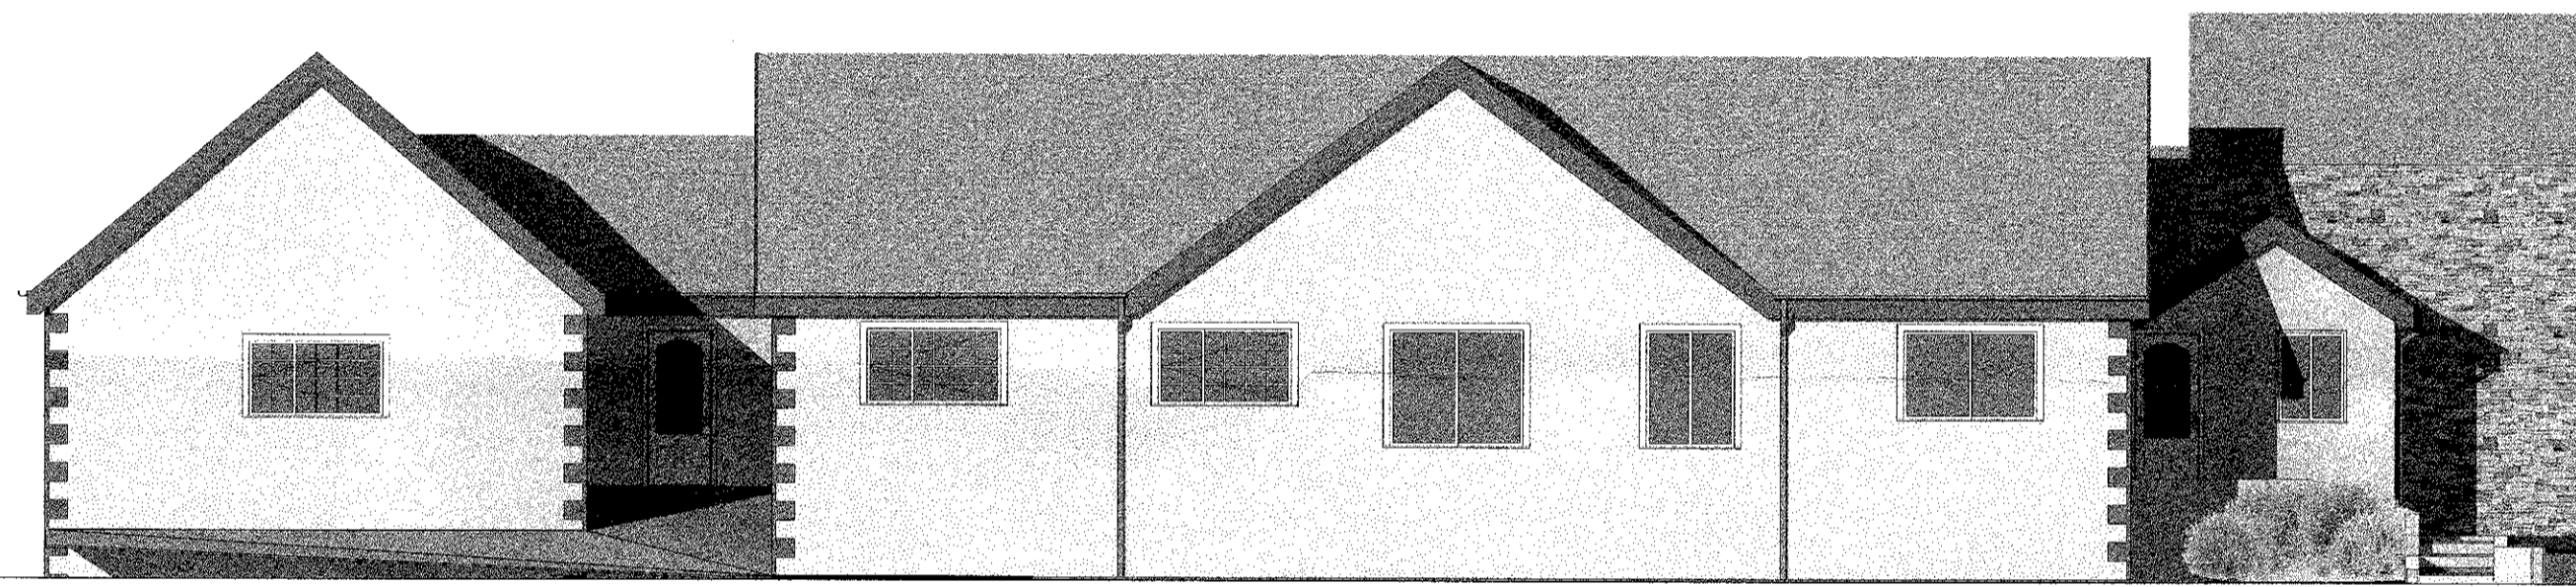


Existing South Elevation
1:100

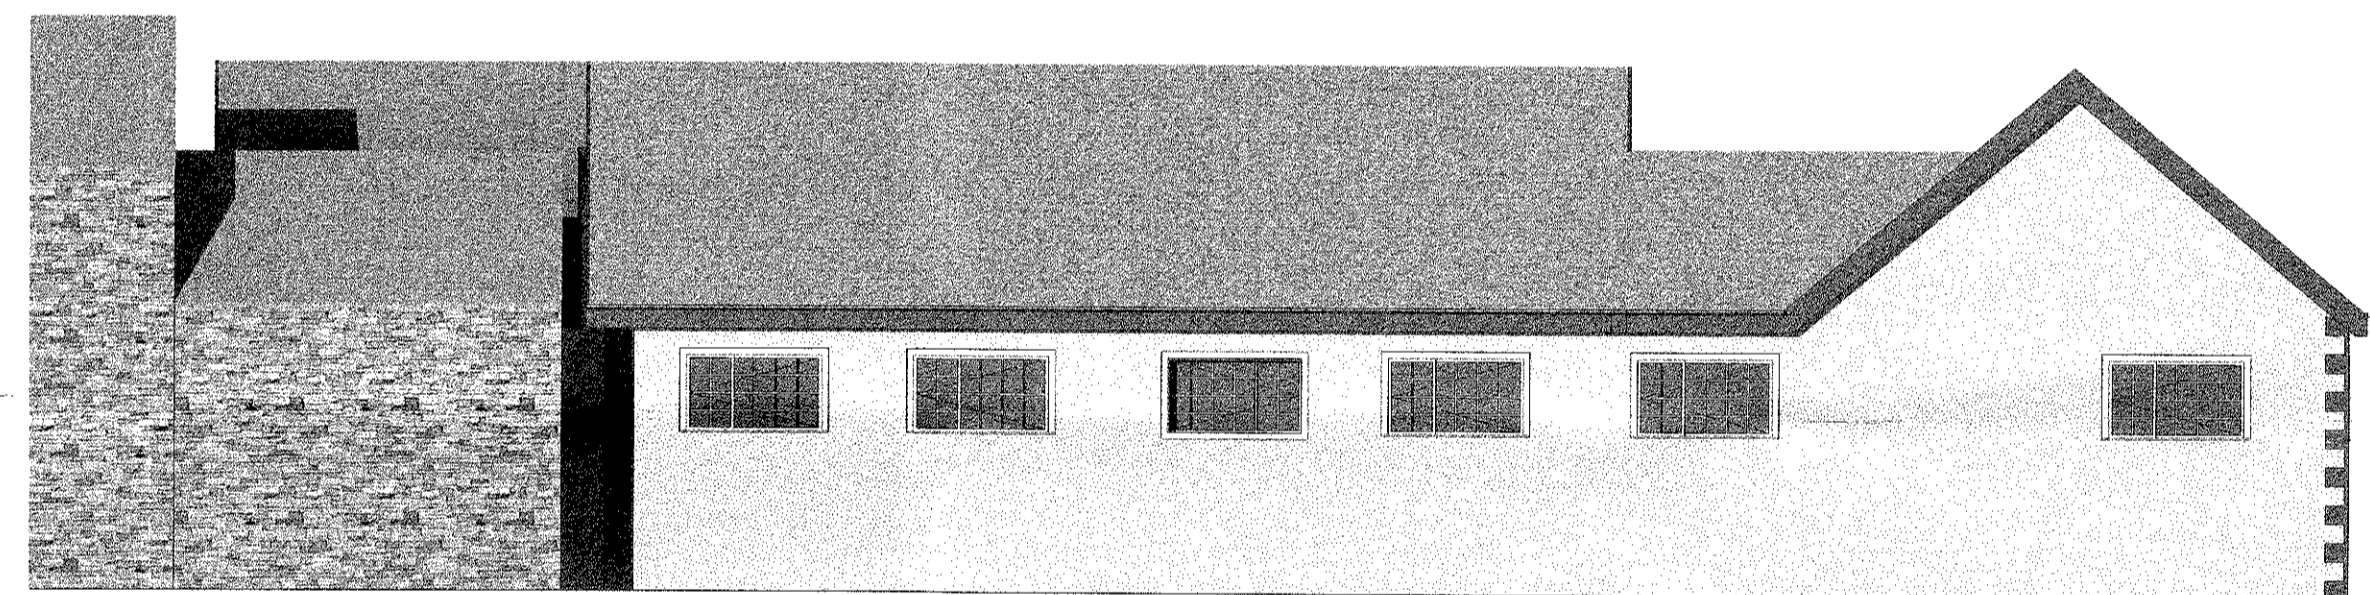

Existing North Elevation
1:100

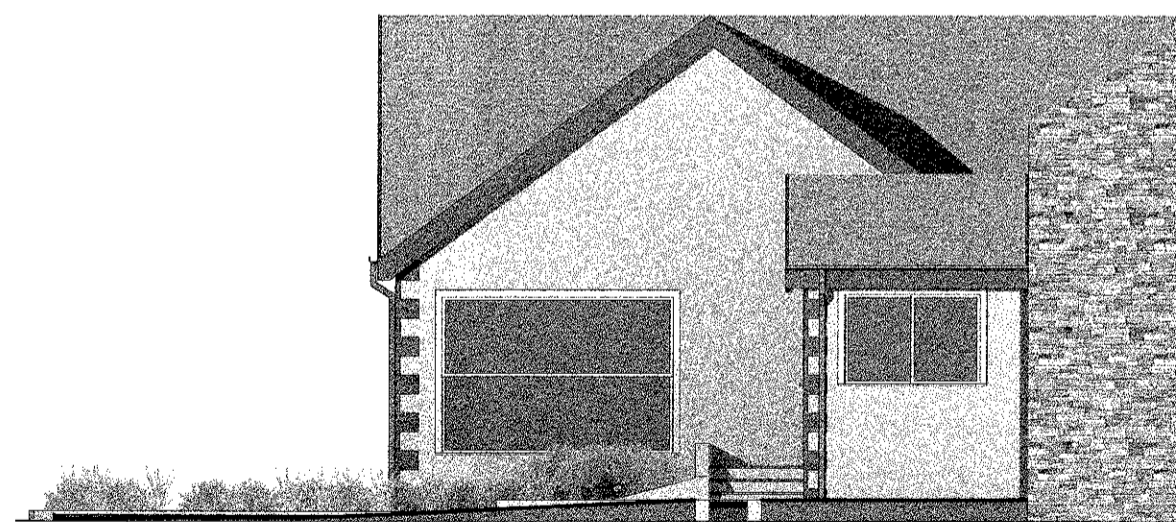

Existing East Elevation
1:100

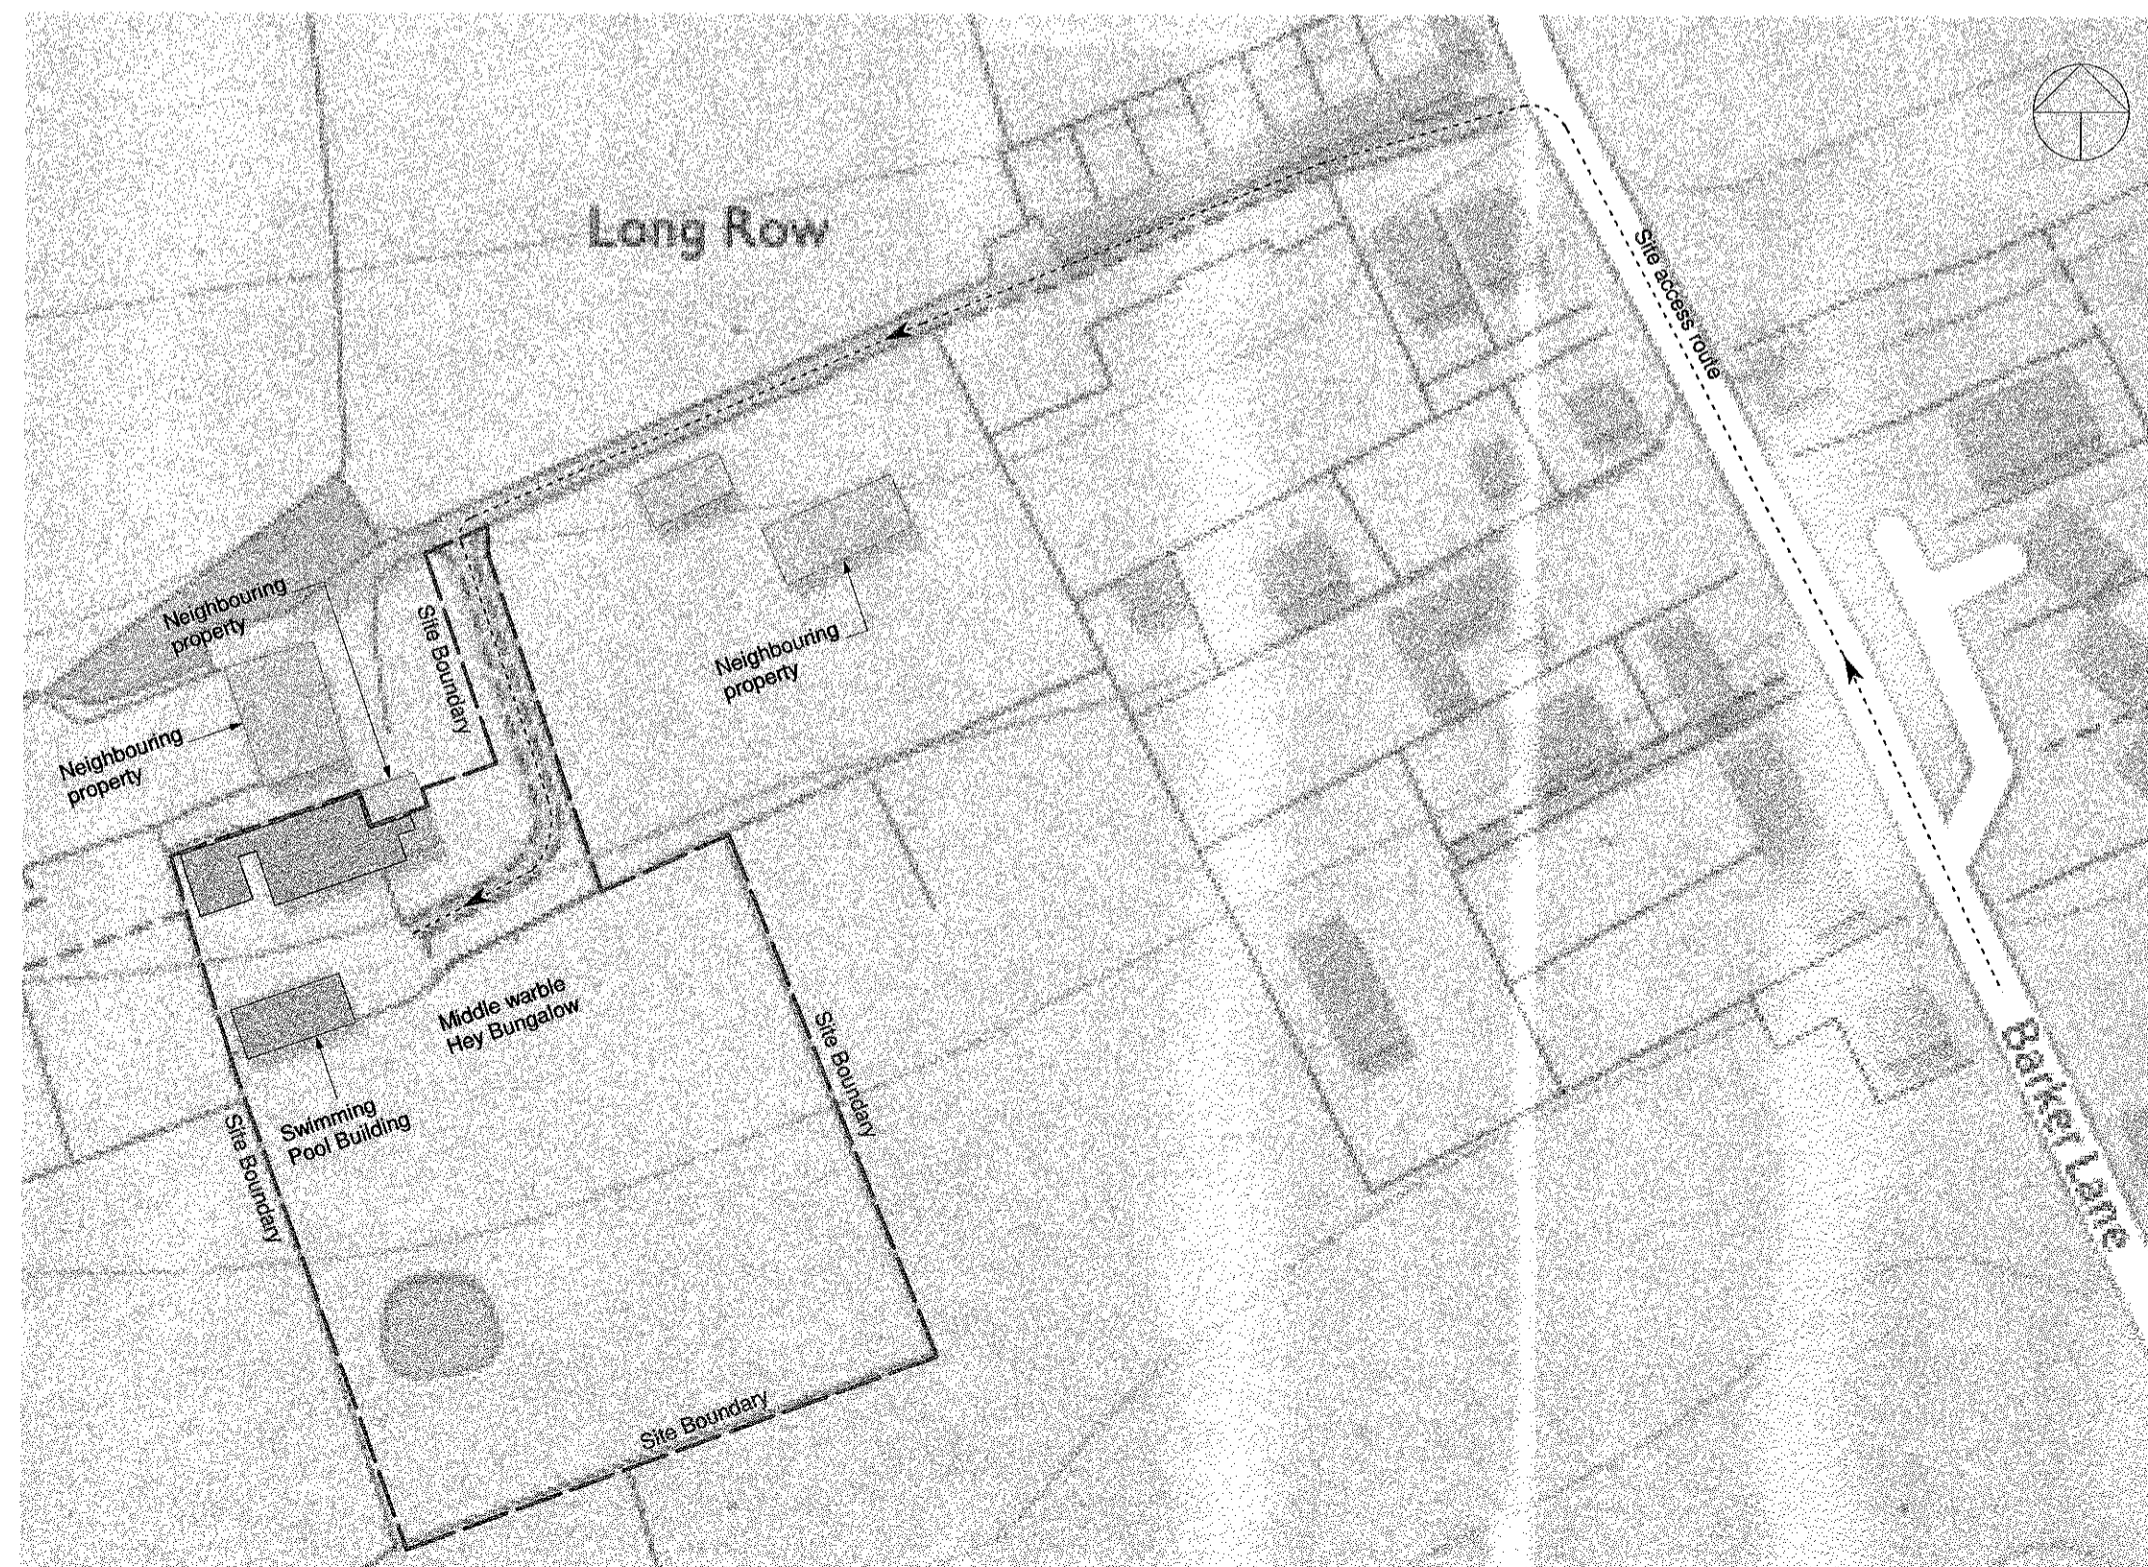

Key Plan
1:1250



Existing 3D View

320171023P

Description	Date	By
PROJECT Middle Warble Hey Bungalow, Mellor, Lancashire, BB2 7EF		
CLIENT Mrs J. Wakefield		
DRAWING TITLE Existing Plans & Elevations		
RB DESIGN™ 10 Paradise Close, Whittle-Le-Woods, Lancashire, PR6 7TW T: 07725007497 E: rtk-rbdesign@outlook.com		
DRAWN BY R.Bamber	DATE 07/12/2017 15:16:22	SCALE As Shown
DRAWING NUMBER 1001-RBD-L200		SHEET A1