




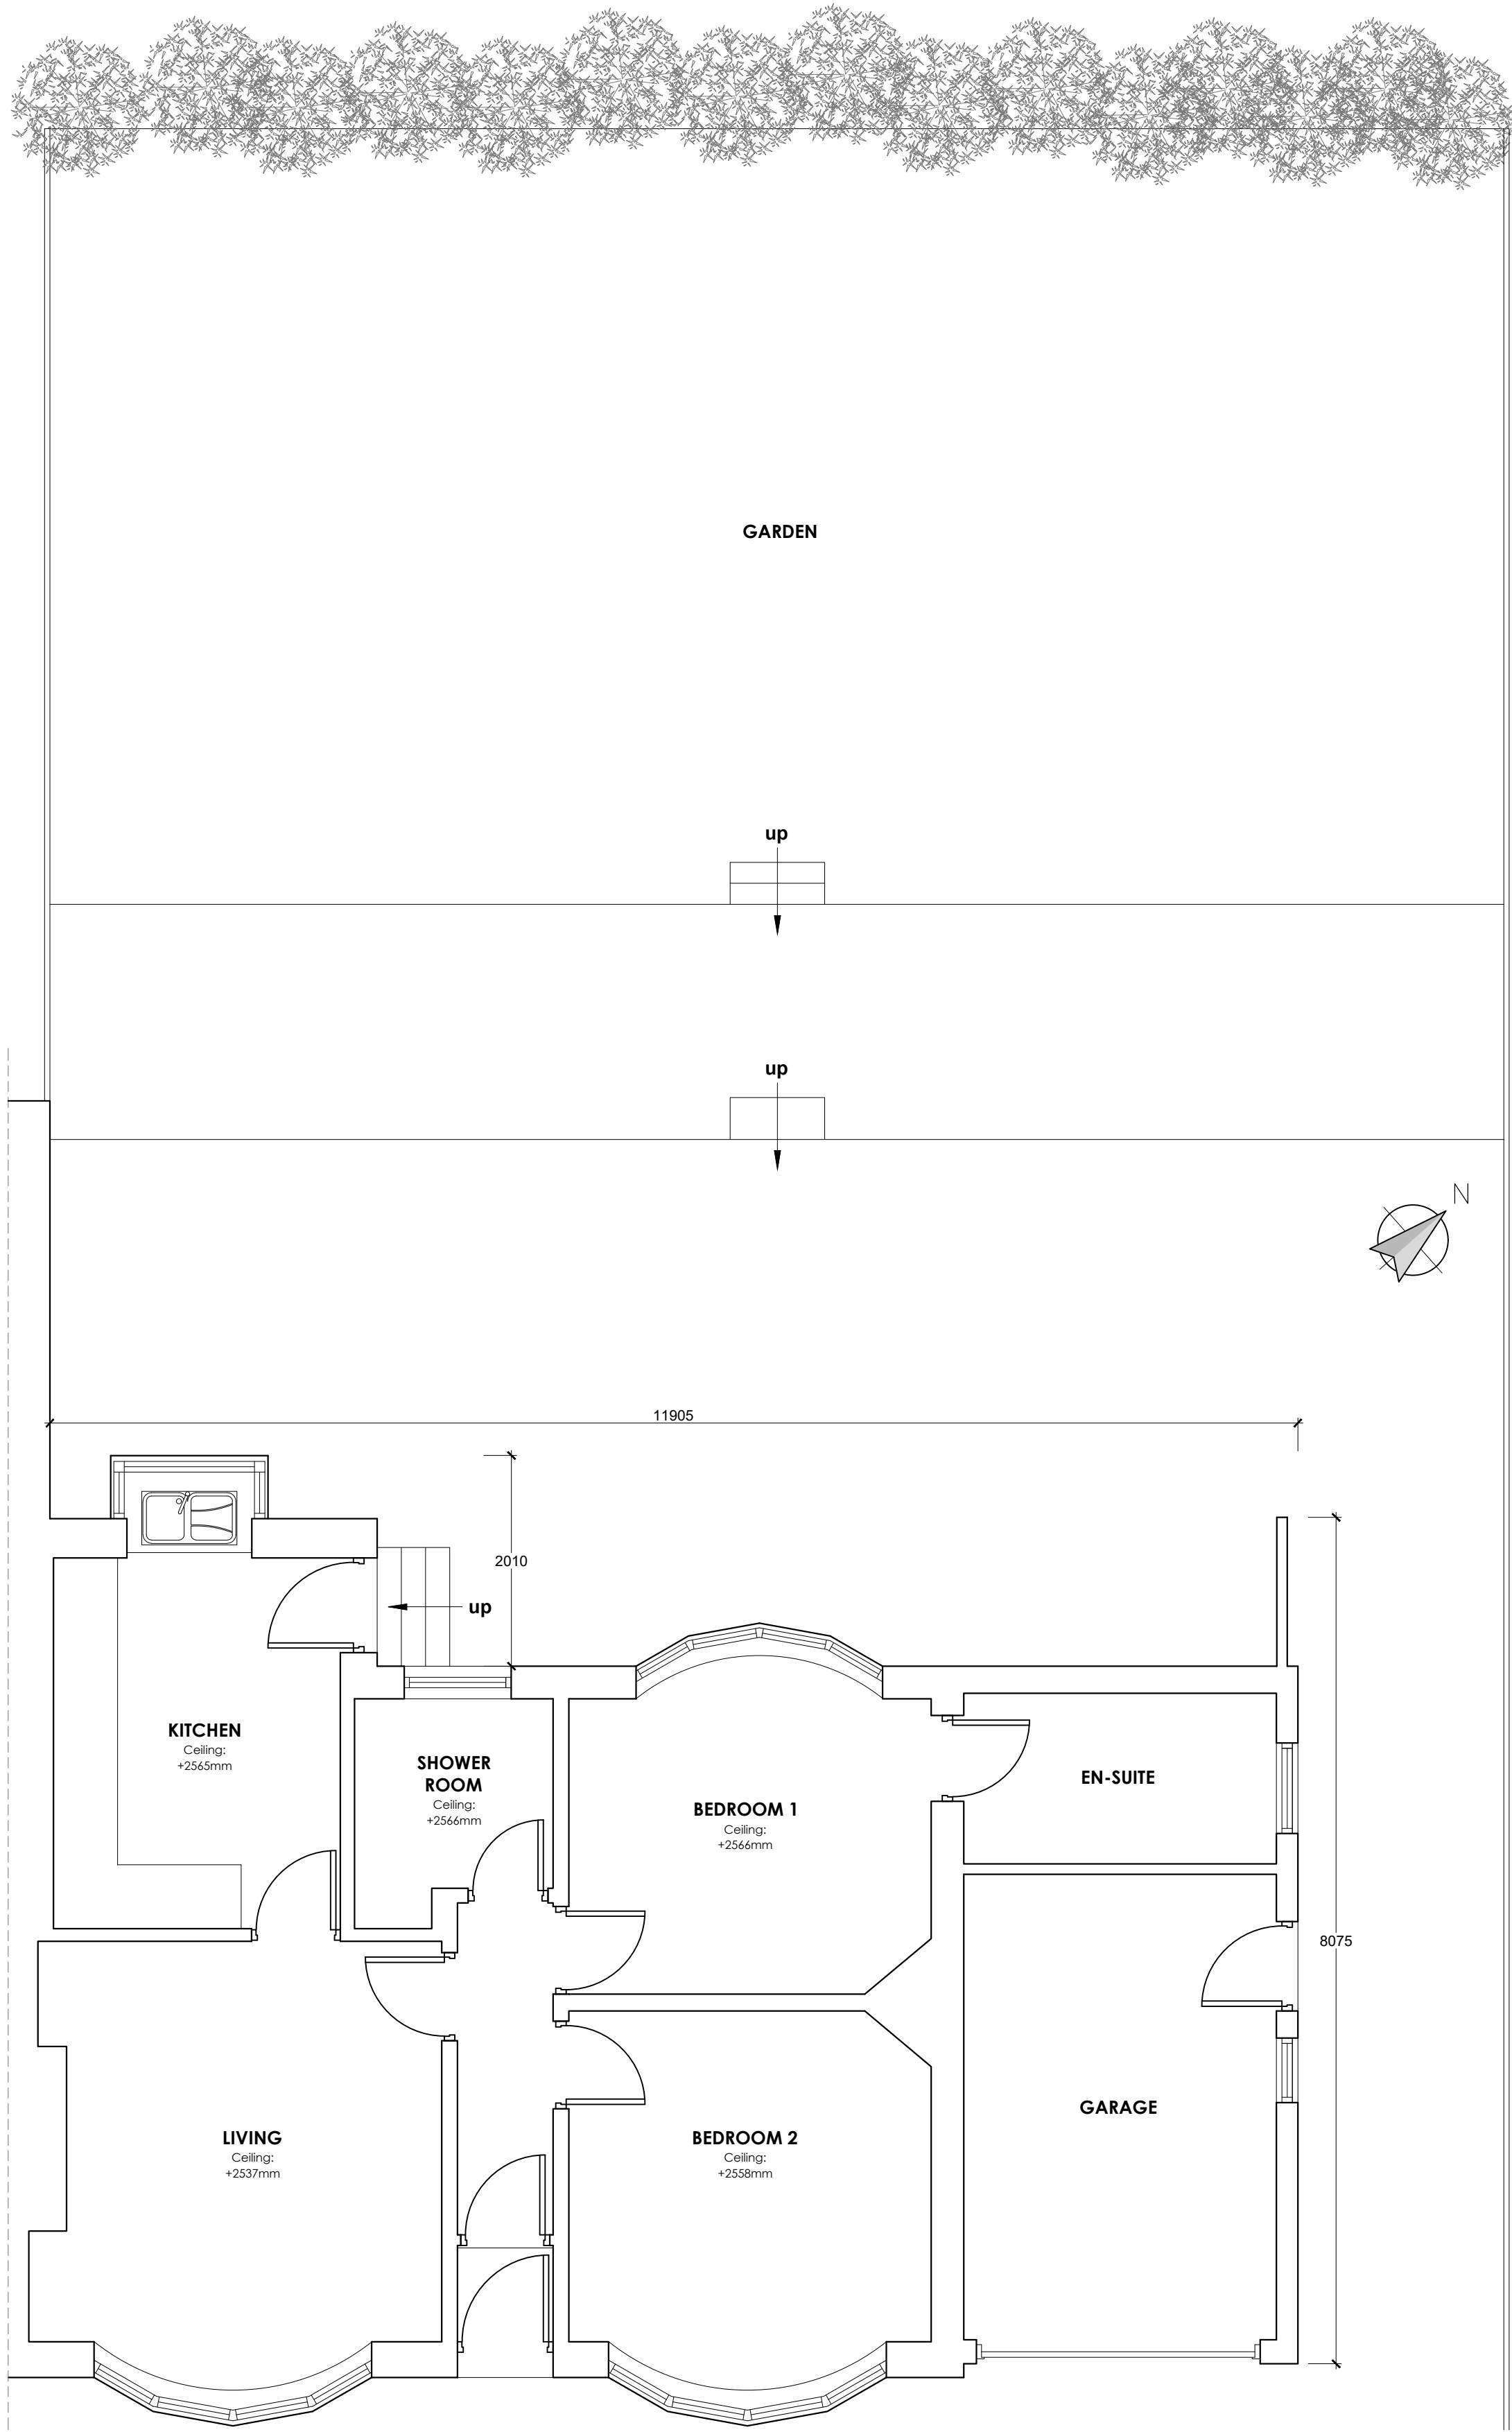


Existing Ground Floor Plan
Scale 1:50

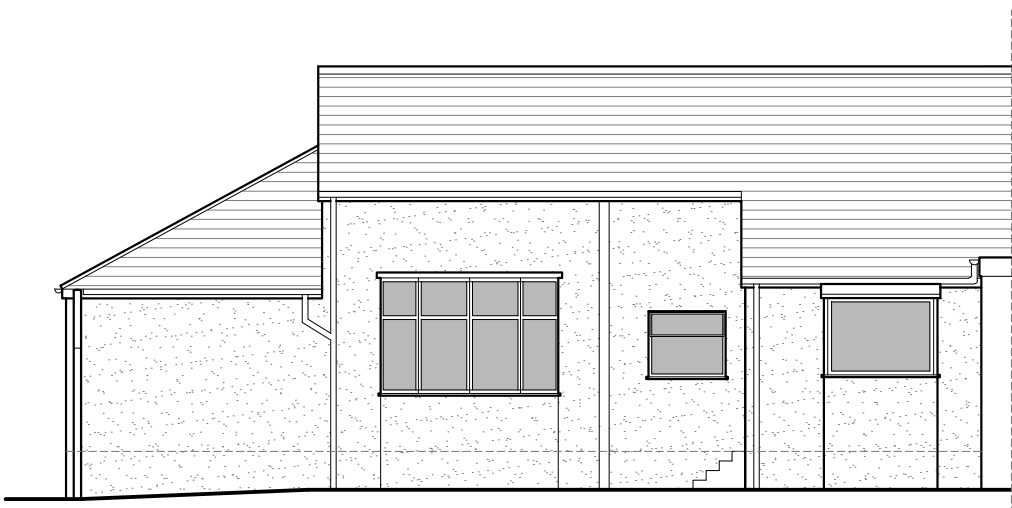

Existing North West Elevation
Scale 1:100

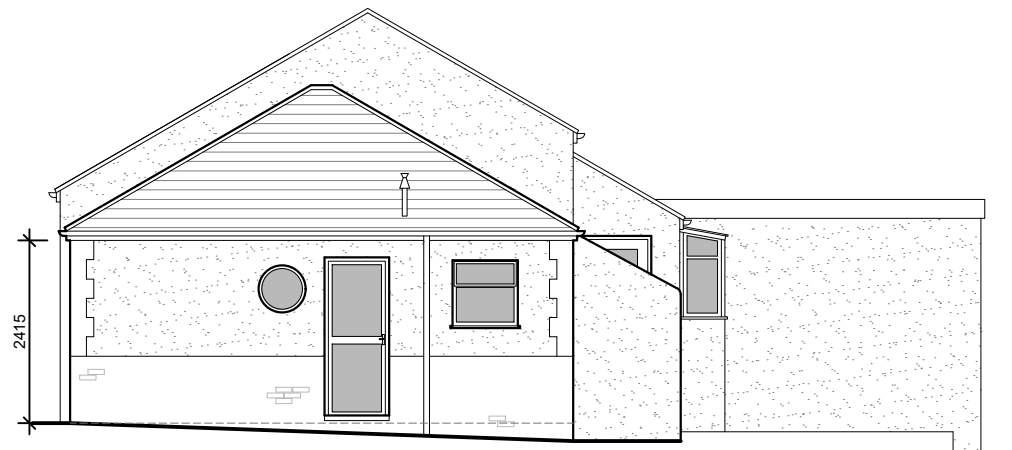


Existing North East Elevation
Scale 1:100

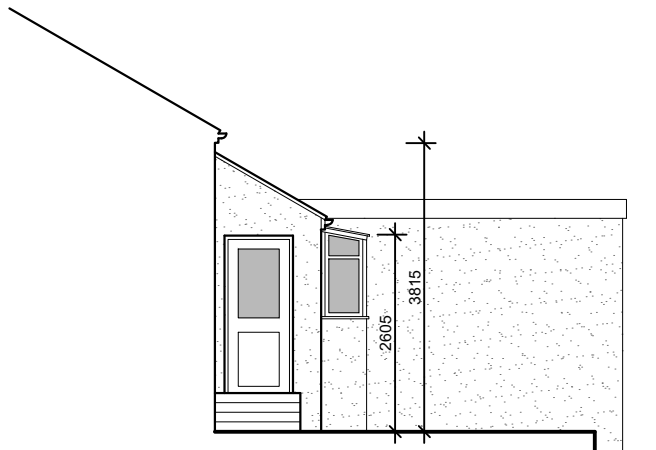

Existing North East Elevation
Scale 1:100



Site Location Plan
Scale 1:1250

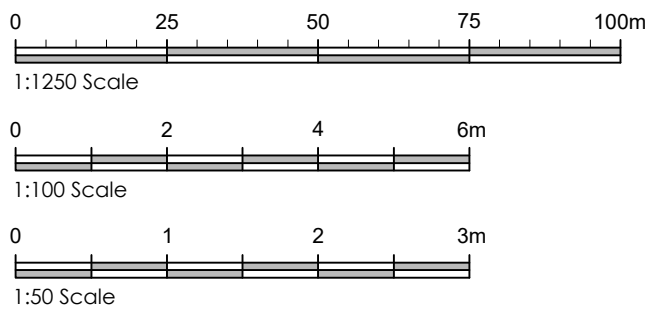

Client Mr and Mrs Wiggins		
Job Title 69 Whalley Road Langho Proposed Extension and Alterations		
Drawing Title Existing Floor Plans and Elevations		
Scale Various @ A1	Date Sept 2017	Drawn Paul Gudgeon

