




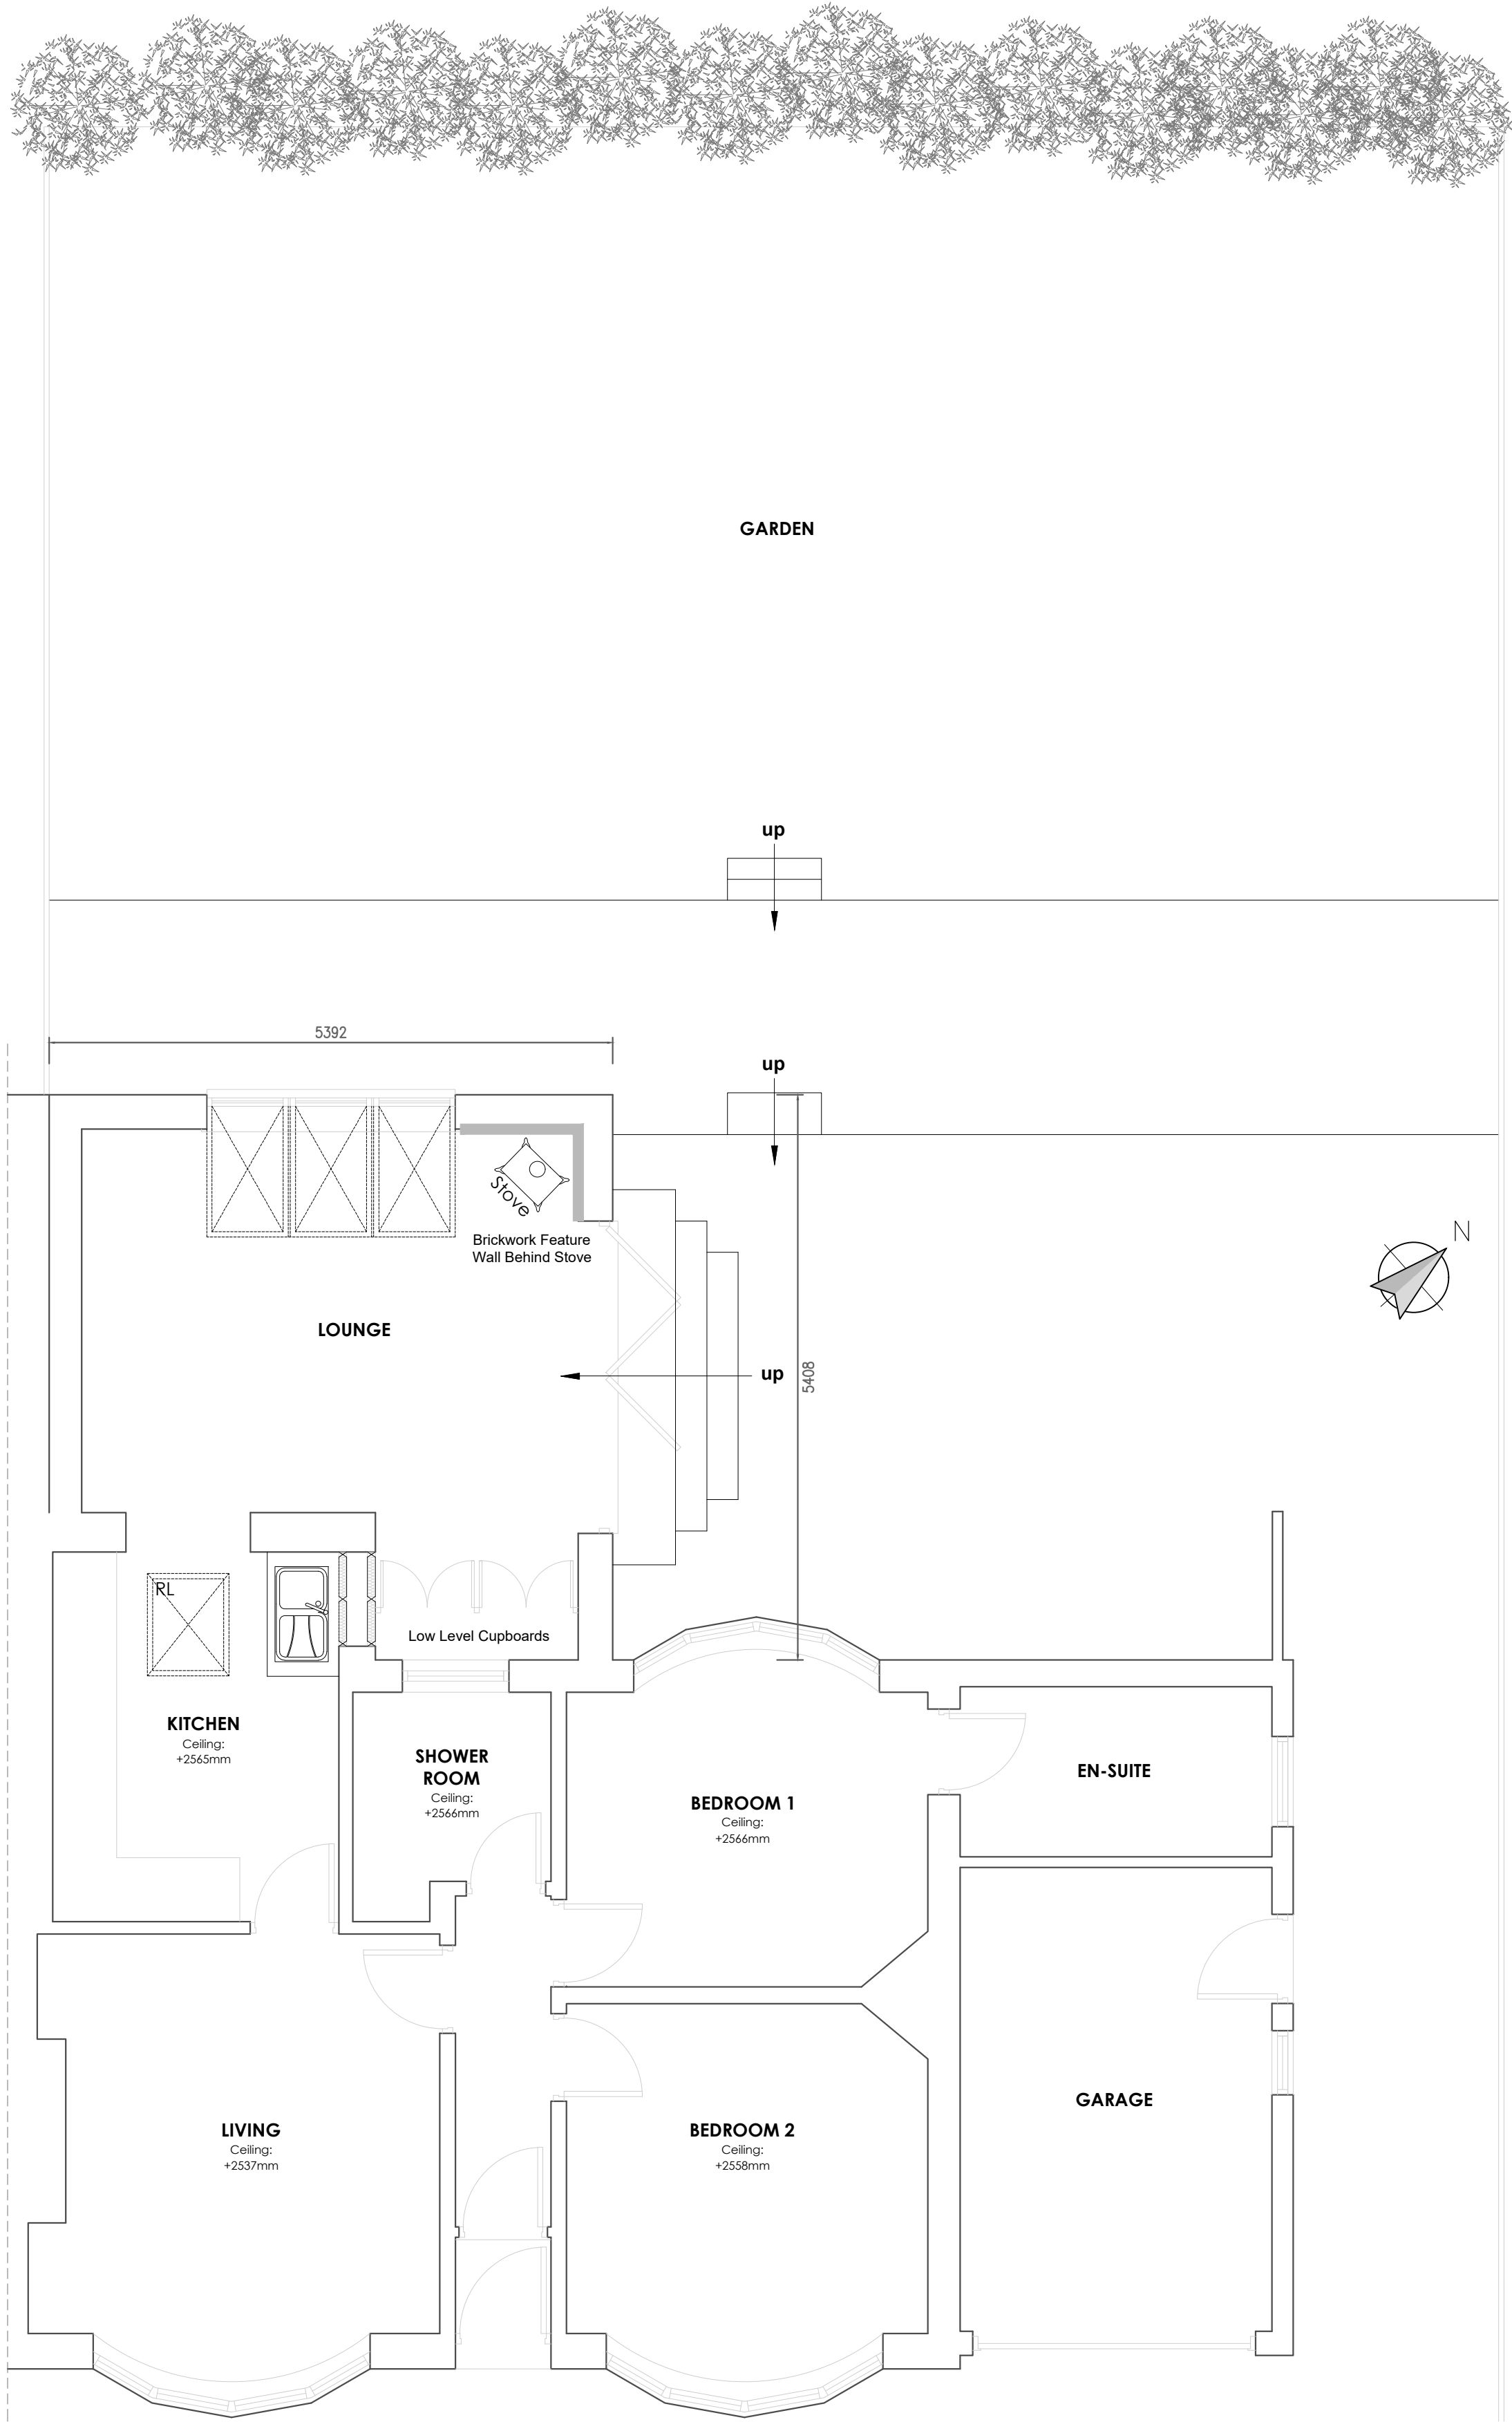


Proposed Ground Floor Plan
Scale 1:50

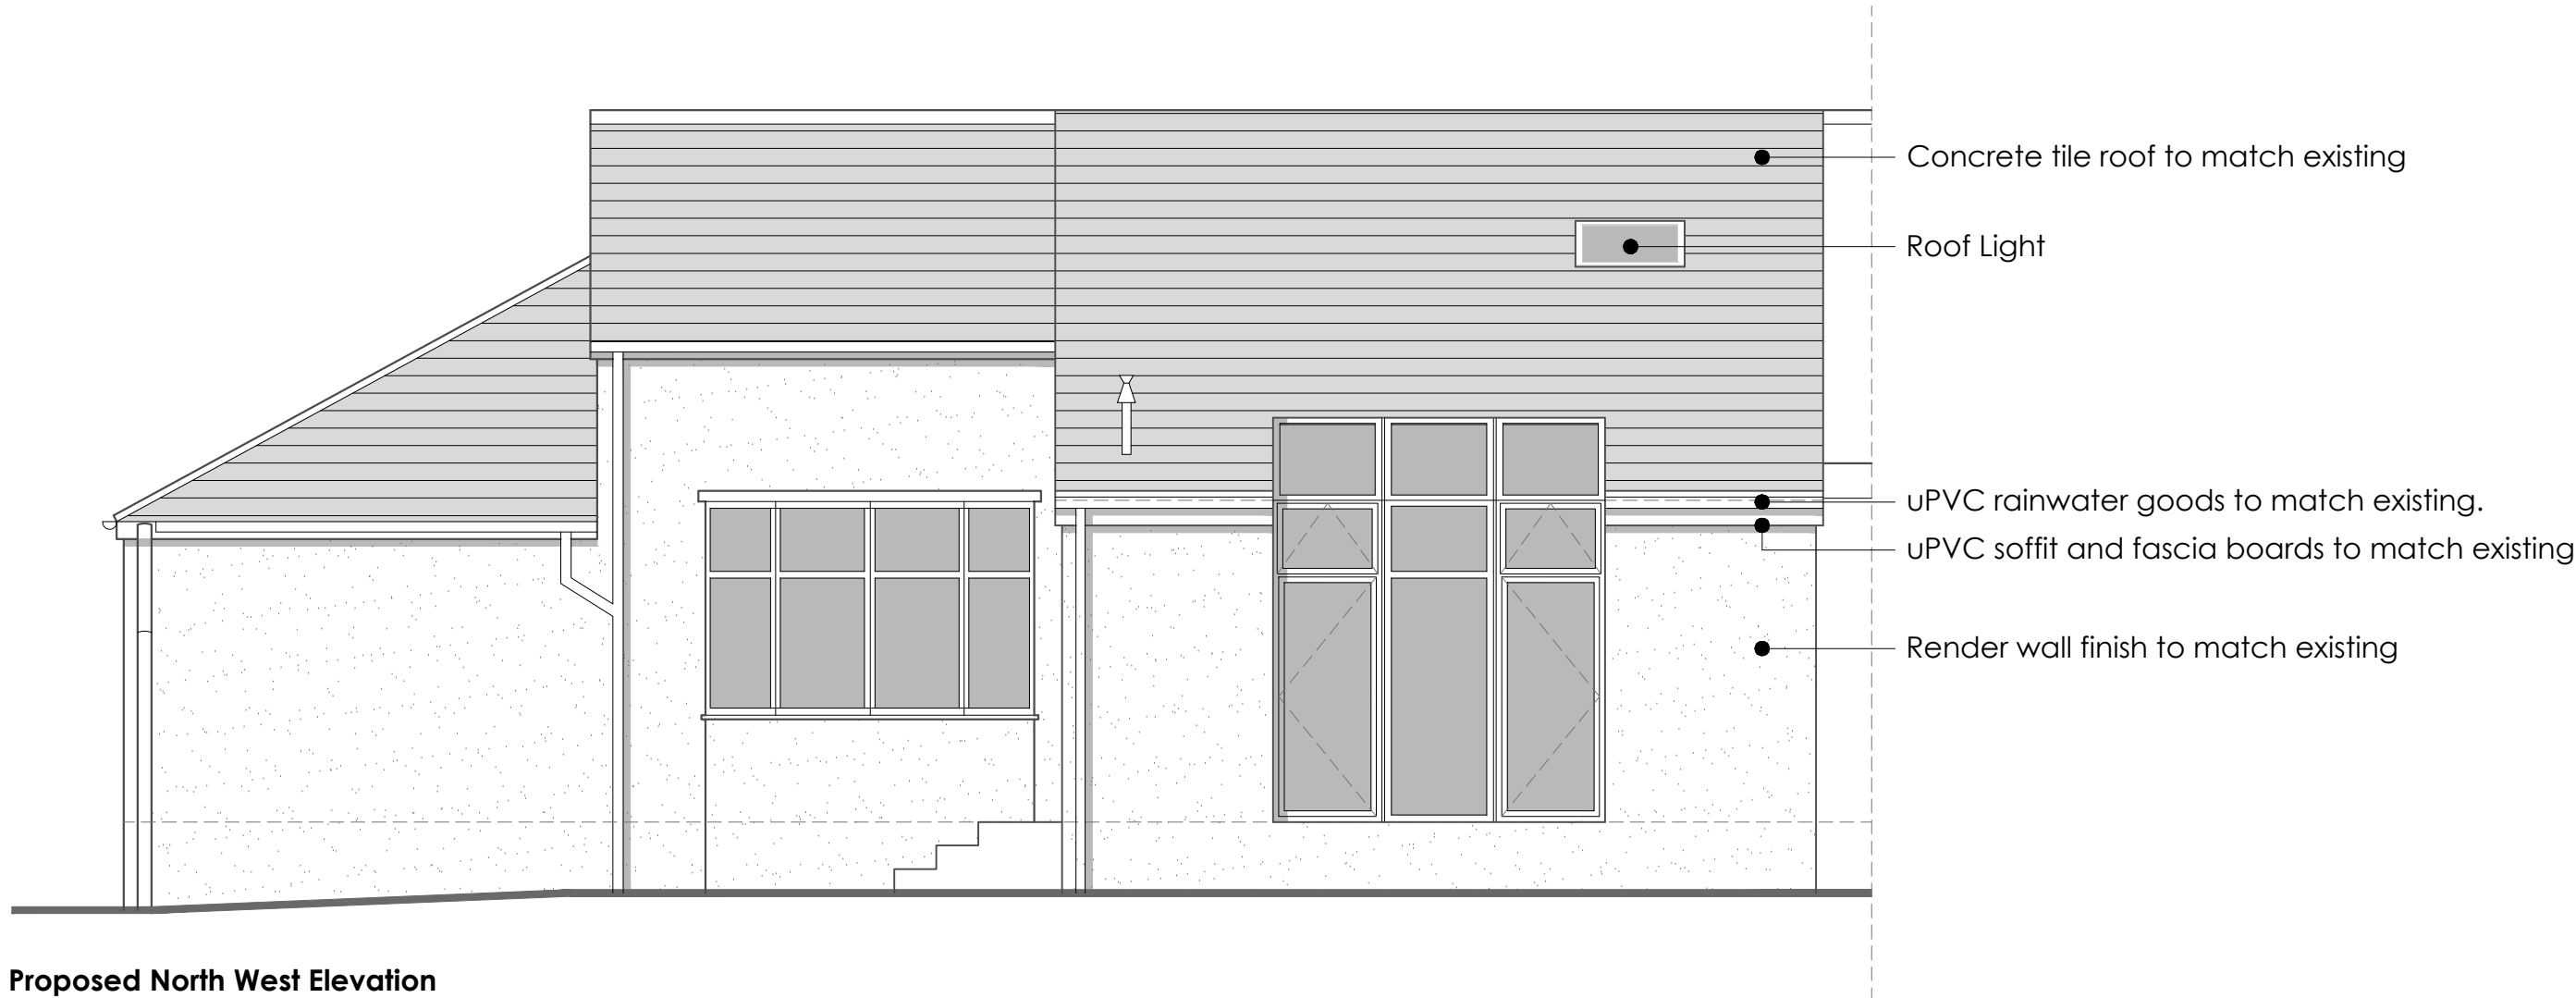


Proposed North West Elevation
Scale 1:50

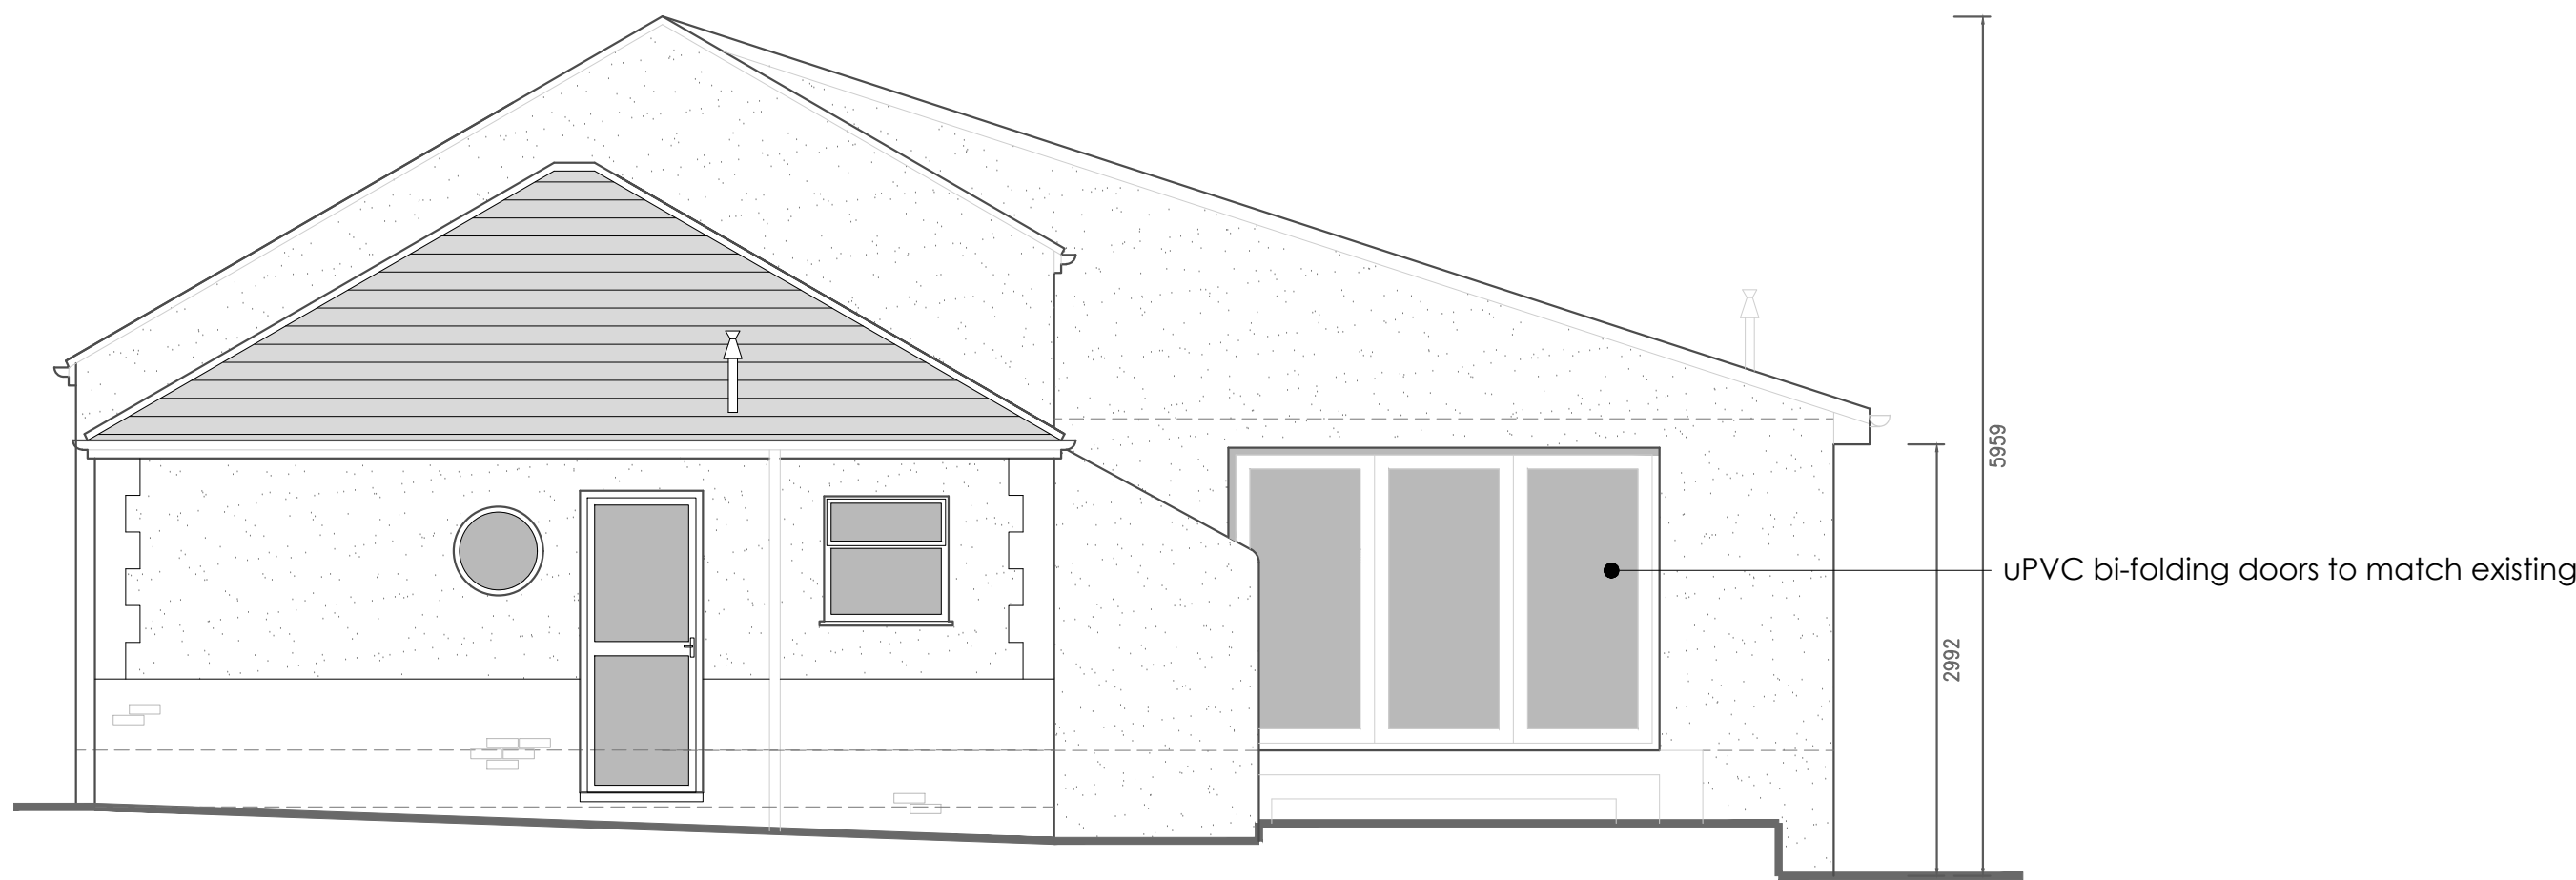

Proposed North East Elevation
Scale 1:50

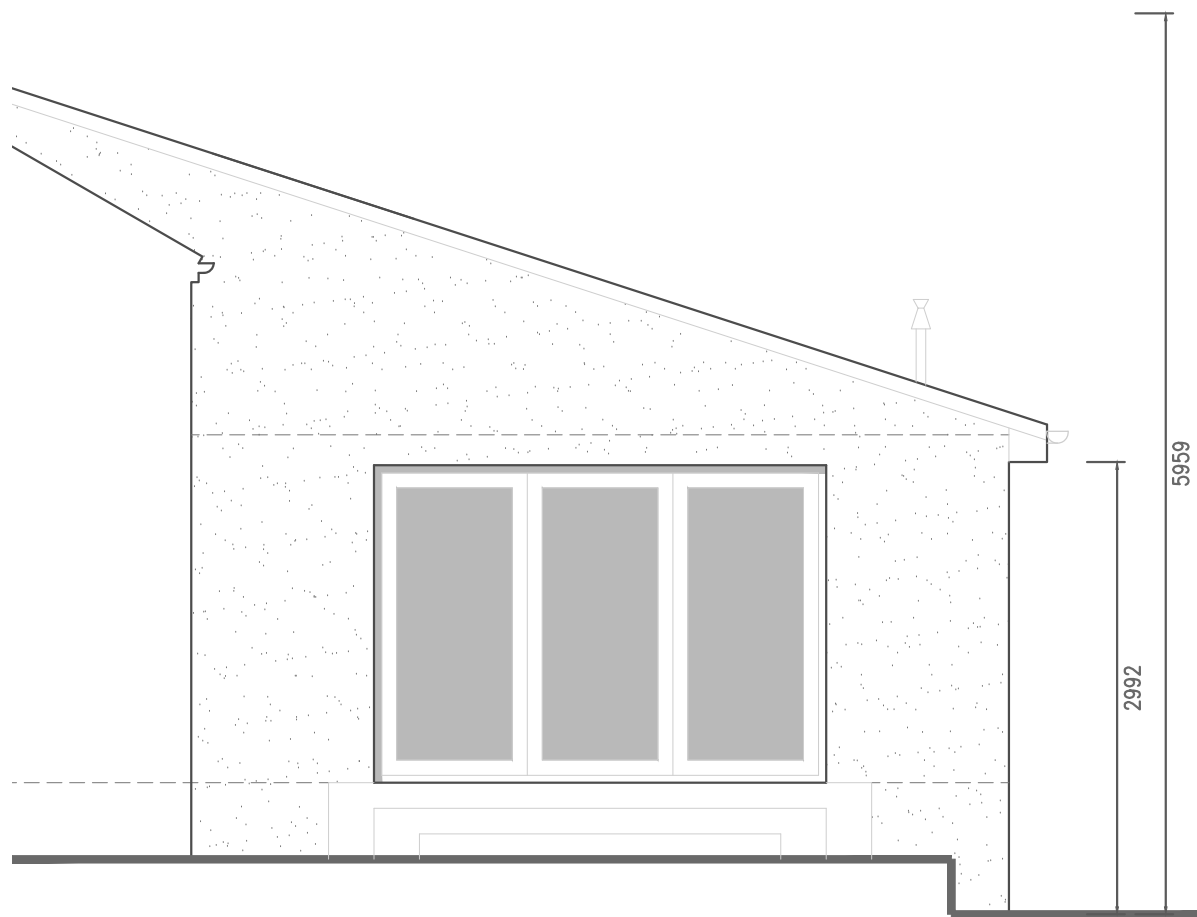

Proposed North East Elevation
Scale 1:50

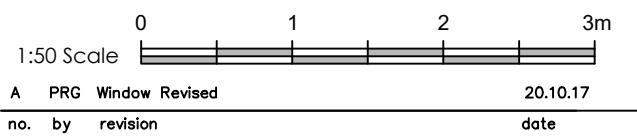

Client
Mr and Mrs Wiggins

Job Title
69 Whalley Road
Langho
Proposed Extension
and Alterations

Drawing Title
Proposed Floor Plans and Elevations

Scale
1:50 @ A1

Date
Oct 2017

Drawn
MF

spa
SUNDERLAND PEACOCK ARCHITECTS

SUNDERLAND PEACOCK & ASSOCIATES LTD.
HAZELMERE, PIMALICO ROAD, CLITHEROE
LANCASHIRE, BB7 2JG
T 01200 423178 F 01200 427328
E info@sunderlandpeacock.com
www.sunderlandpeacock.com

5463 -02A