



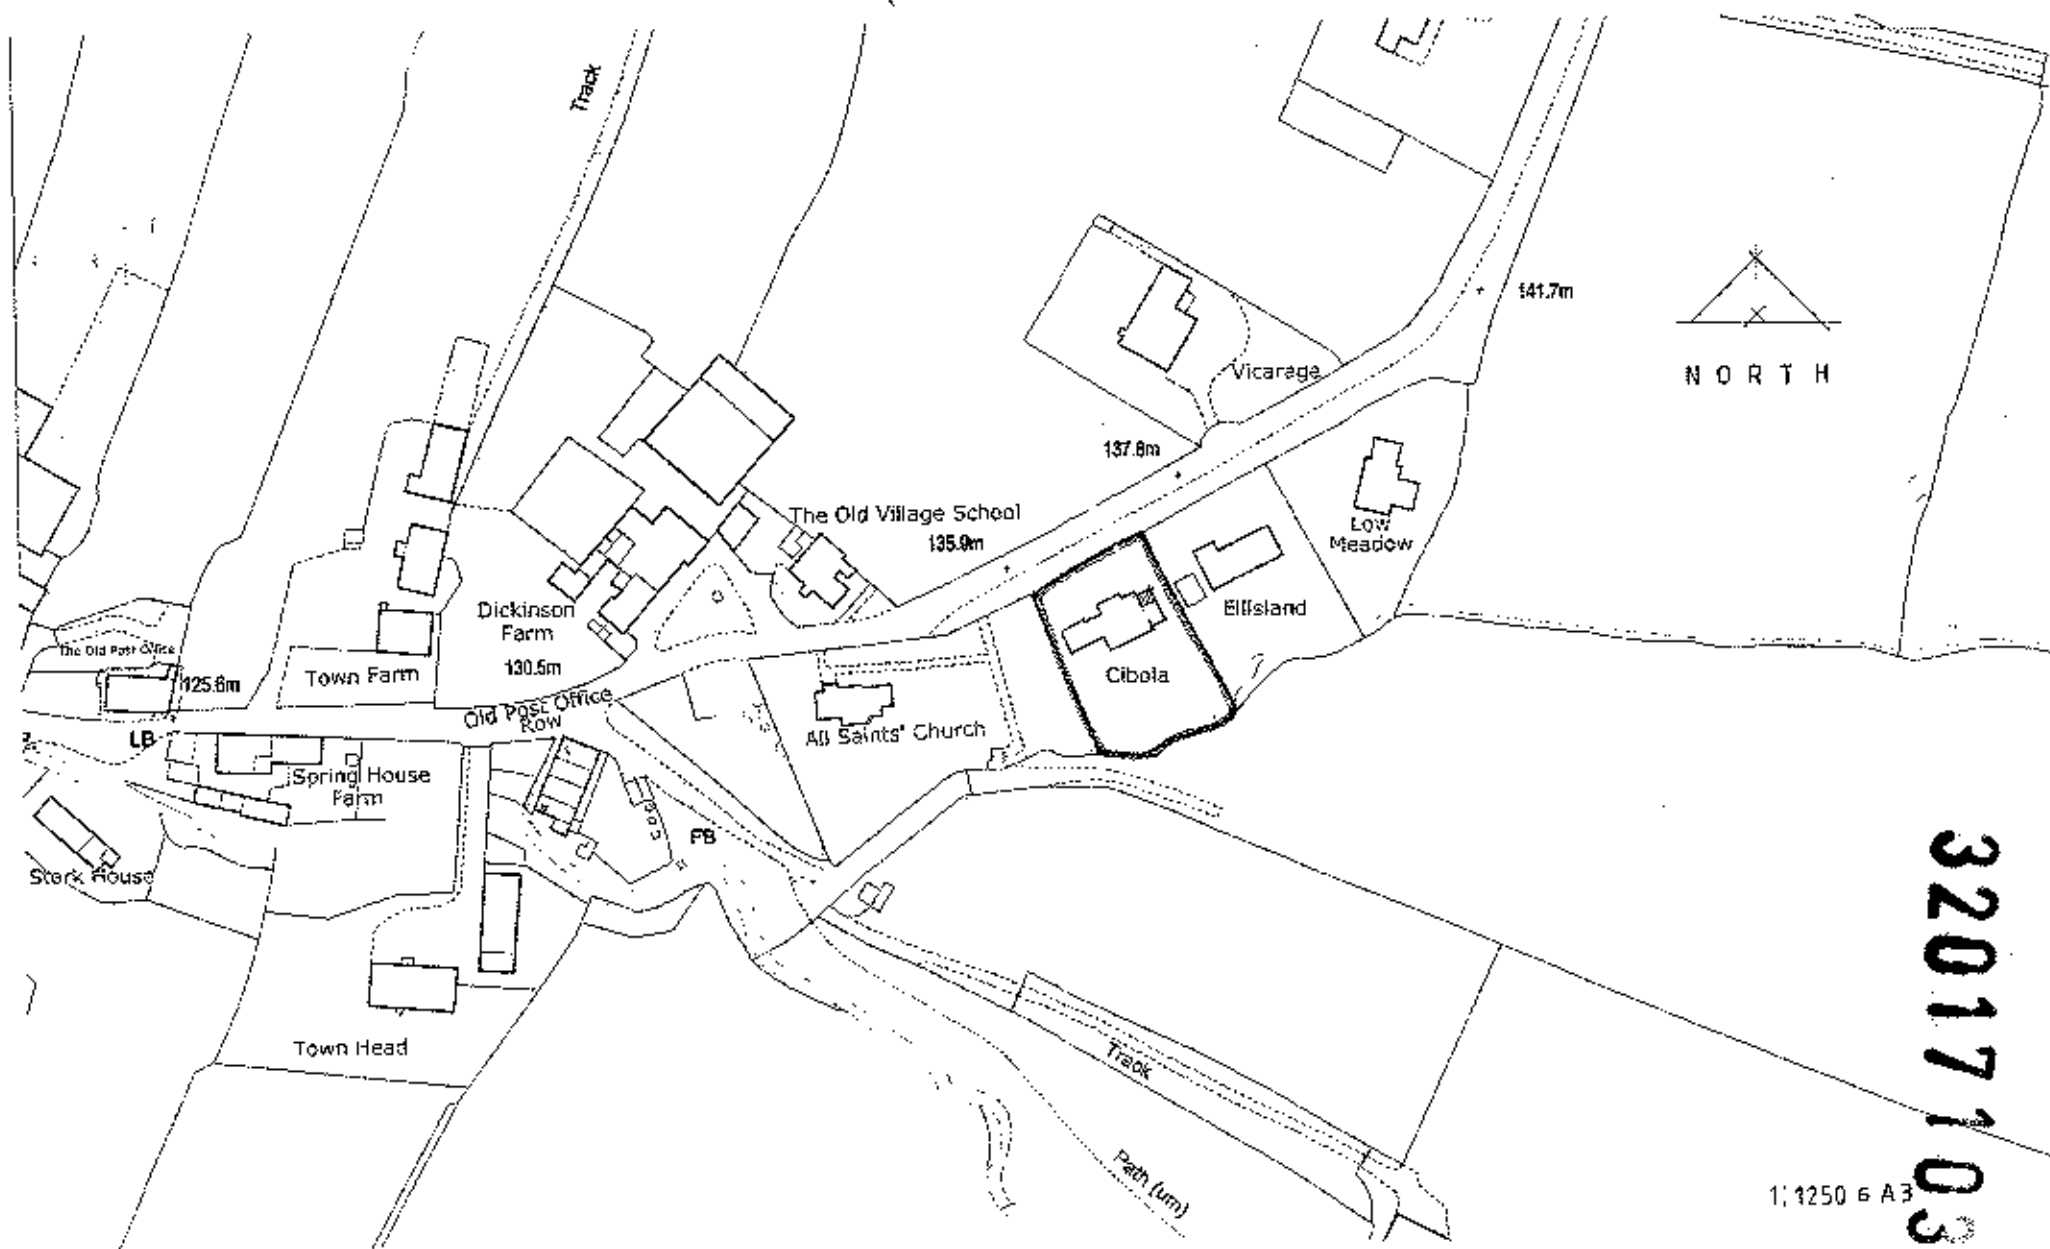

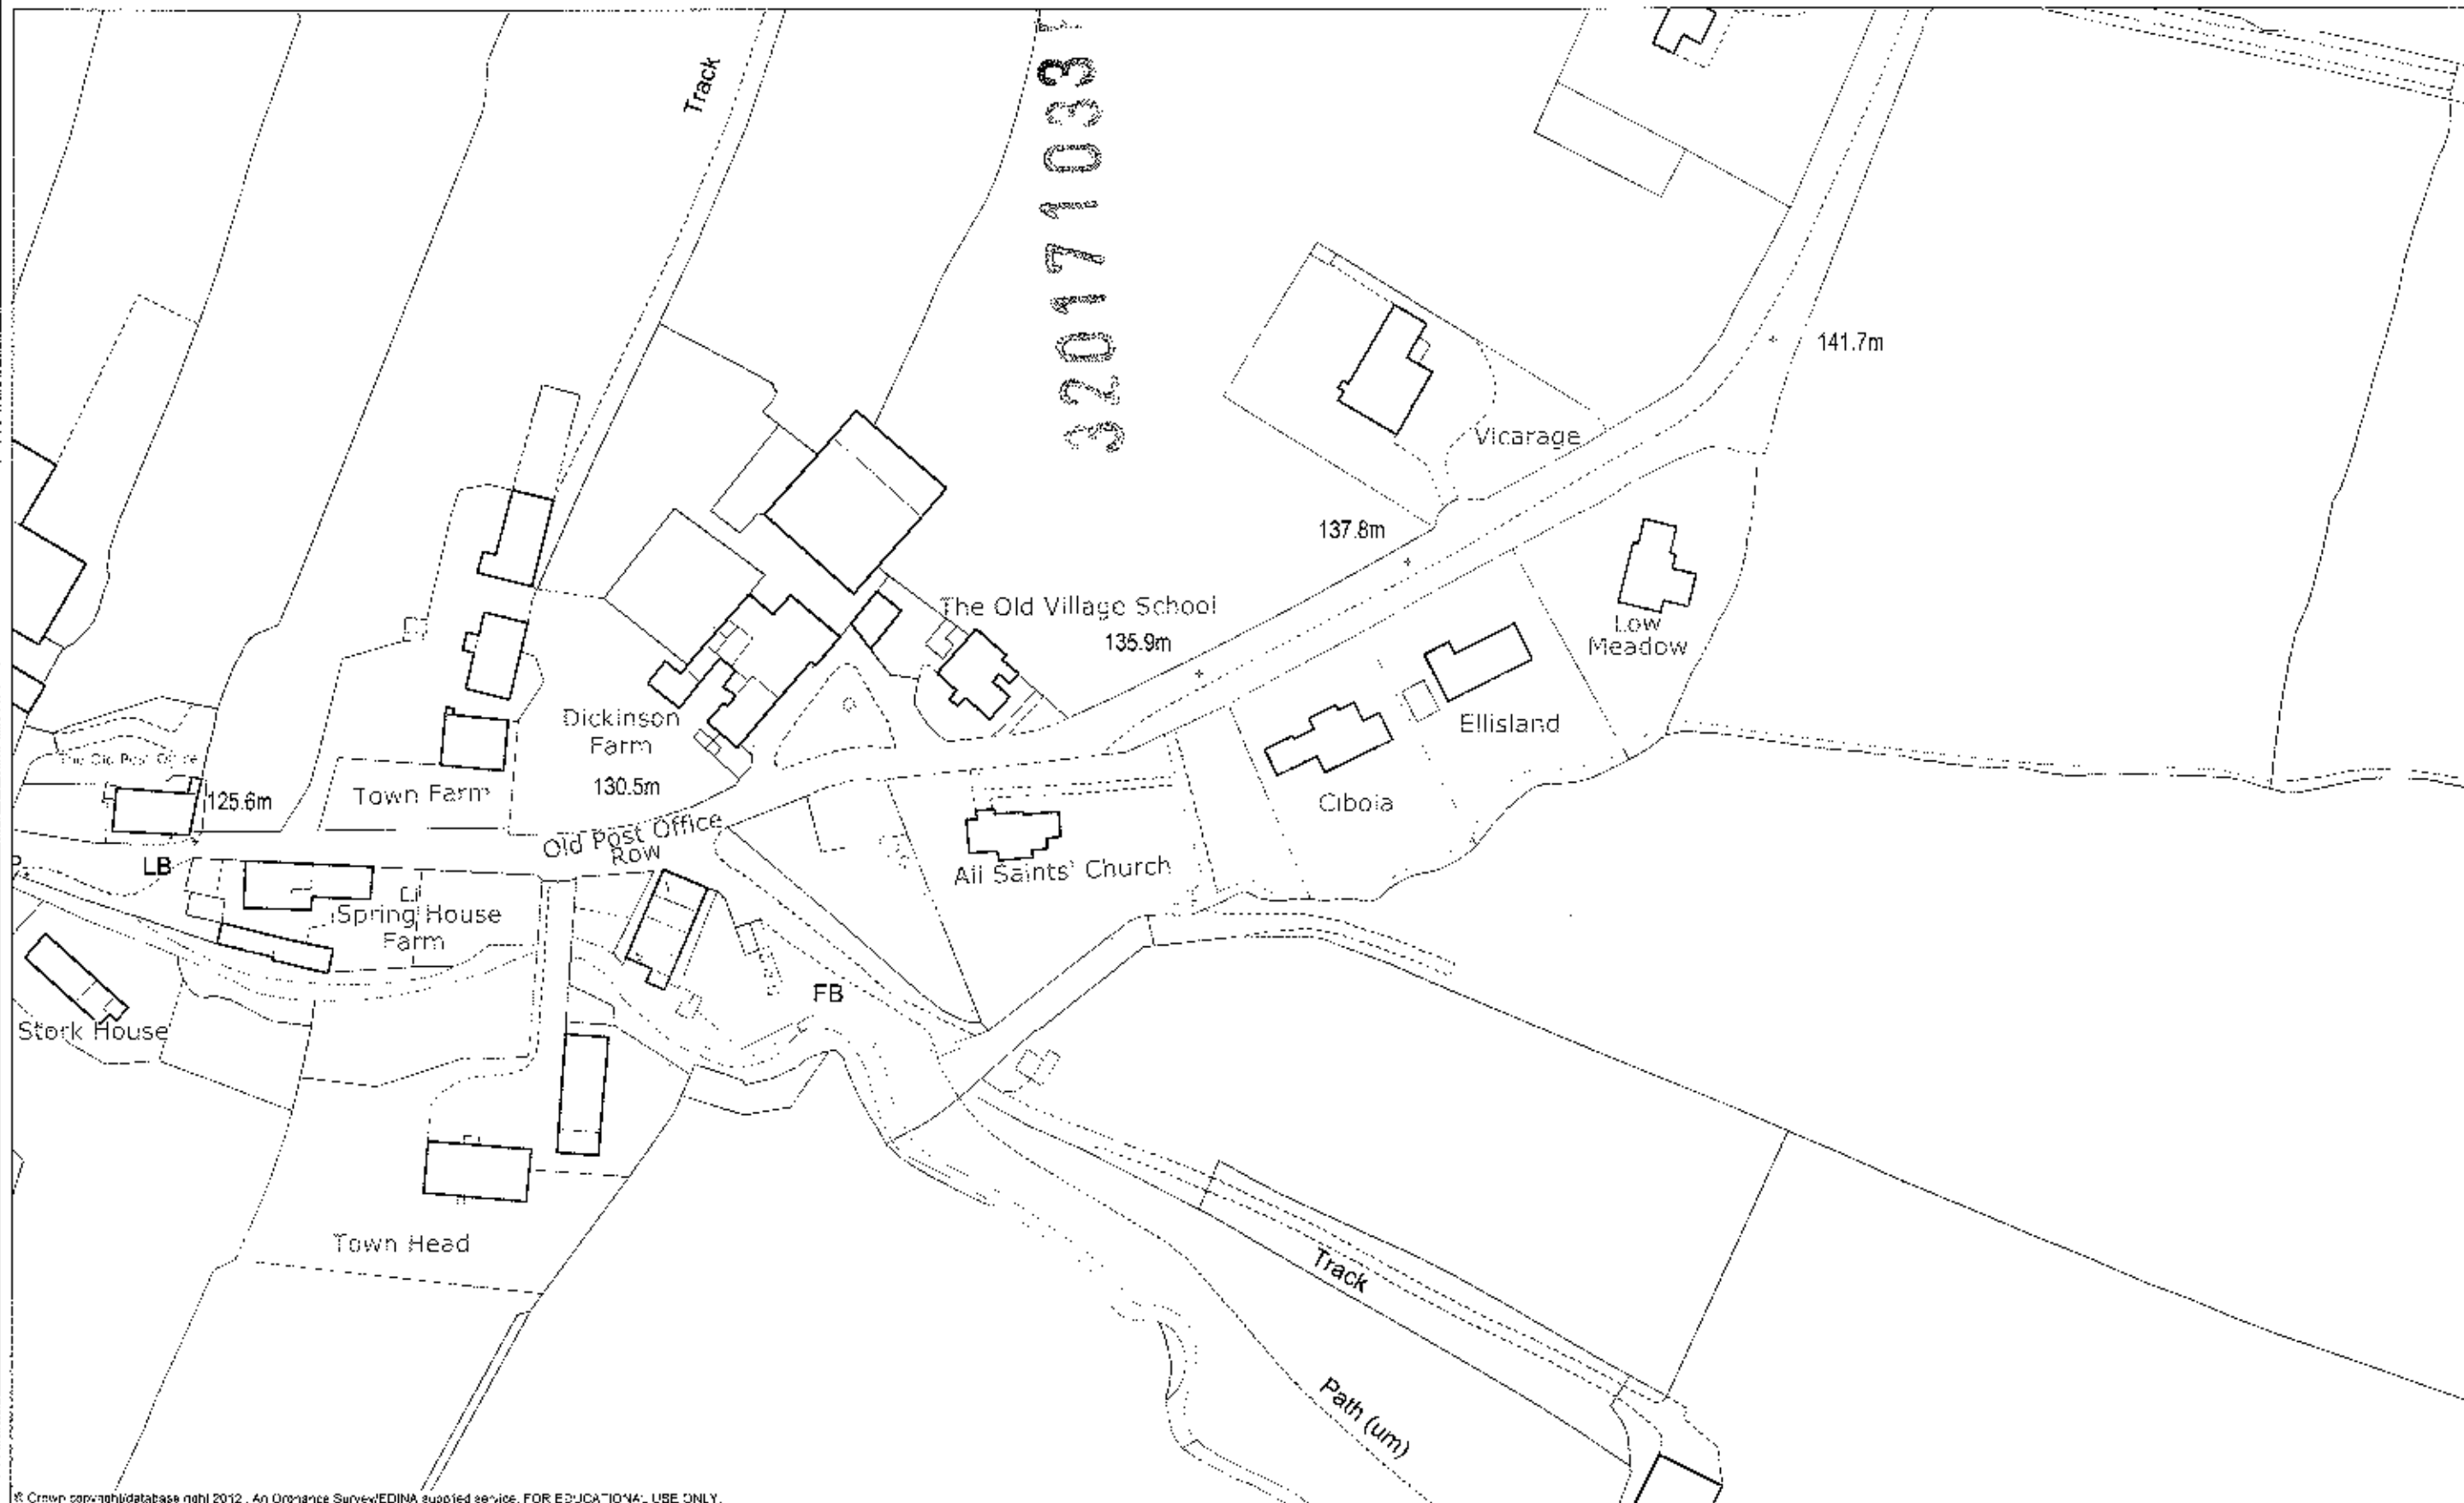


© Crown copyright/database right 2012. An Ordnance Survey/EDINA supplied service. FOR EDUCATIONAL USE ONLY.

Digimap


Mapping
sourced from
Ordnance
Survey

Scale 1:1250


Apr 08, 2013 16:03
Philip Cottier
University of Salford

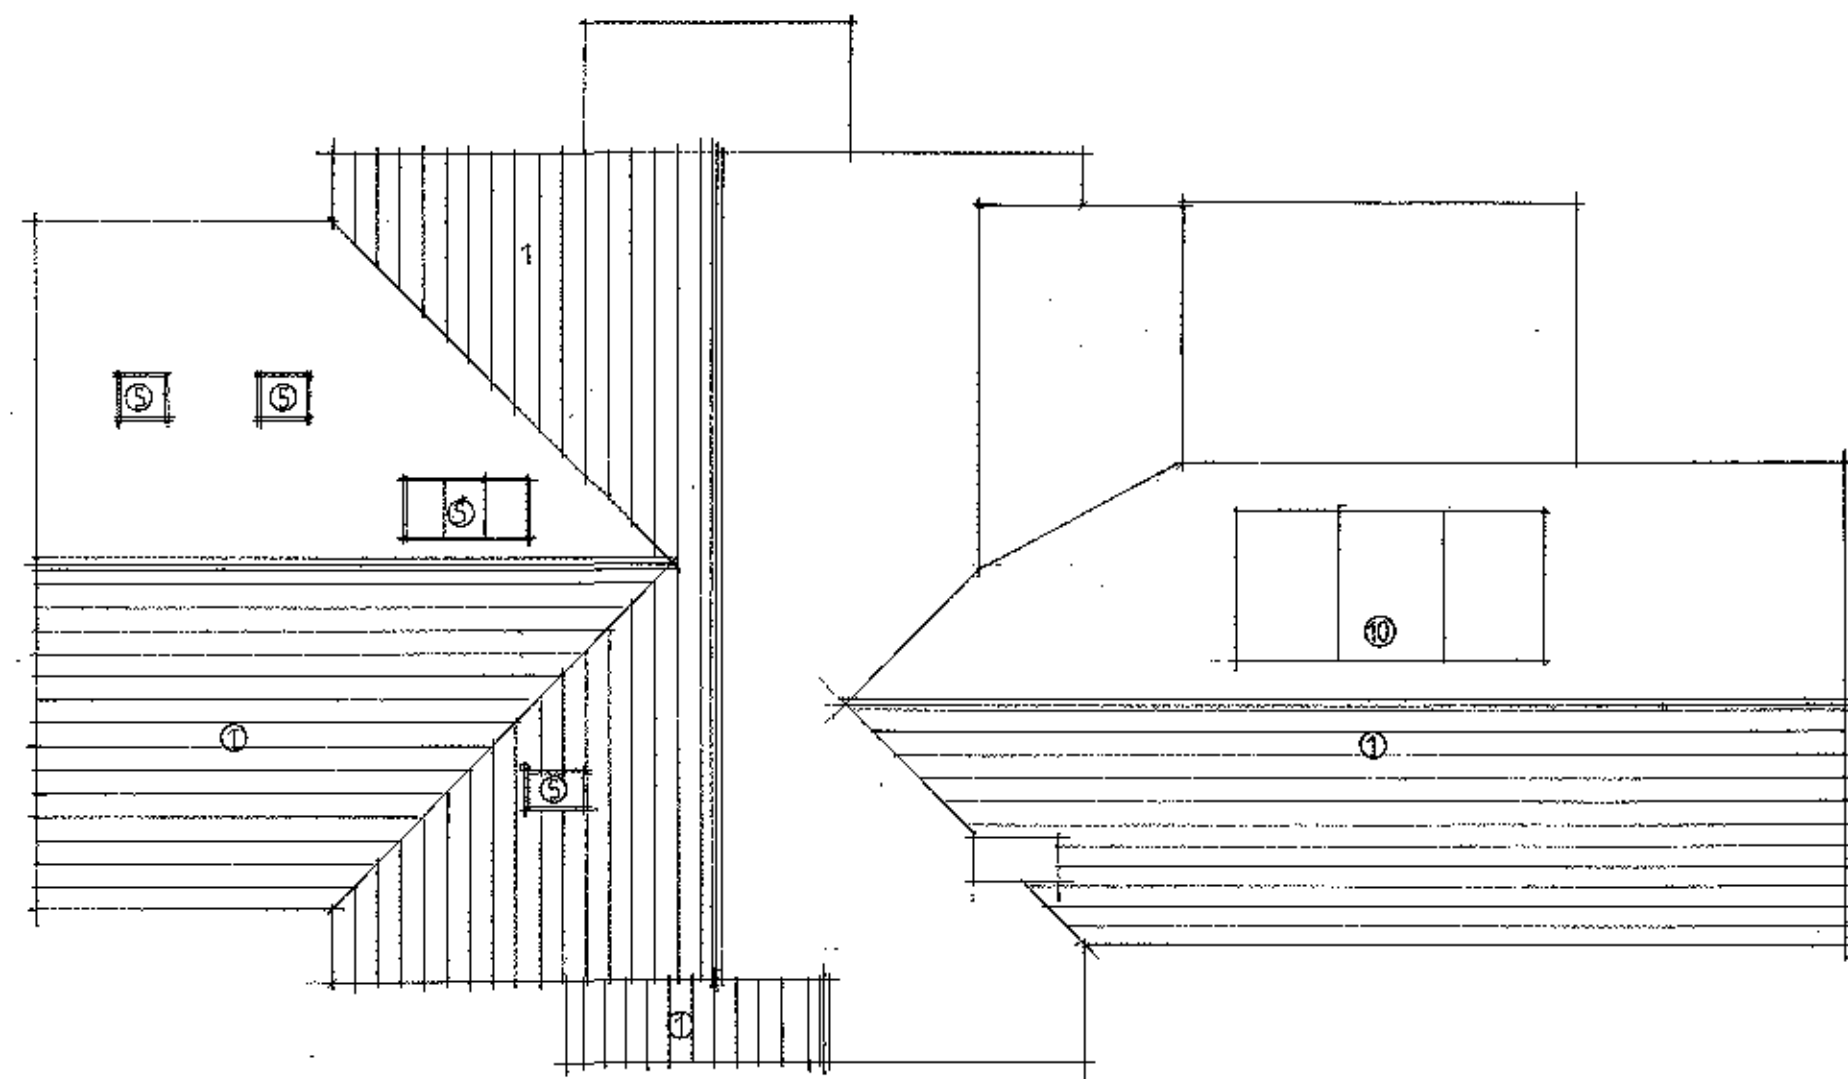





ROOF PLAN

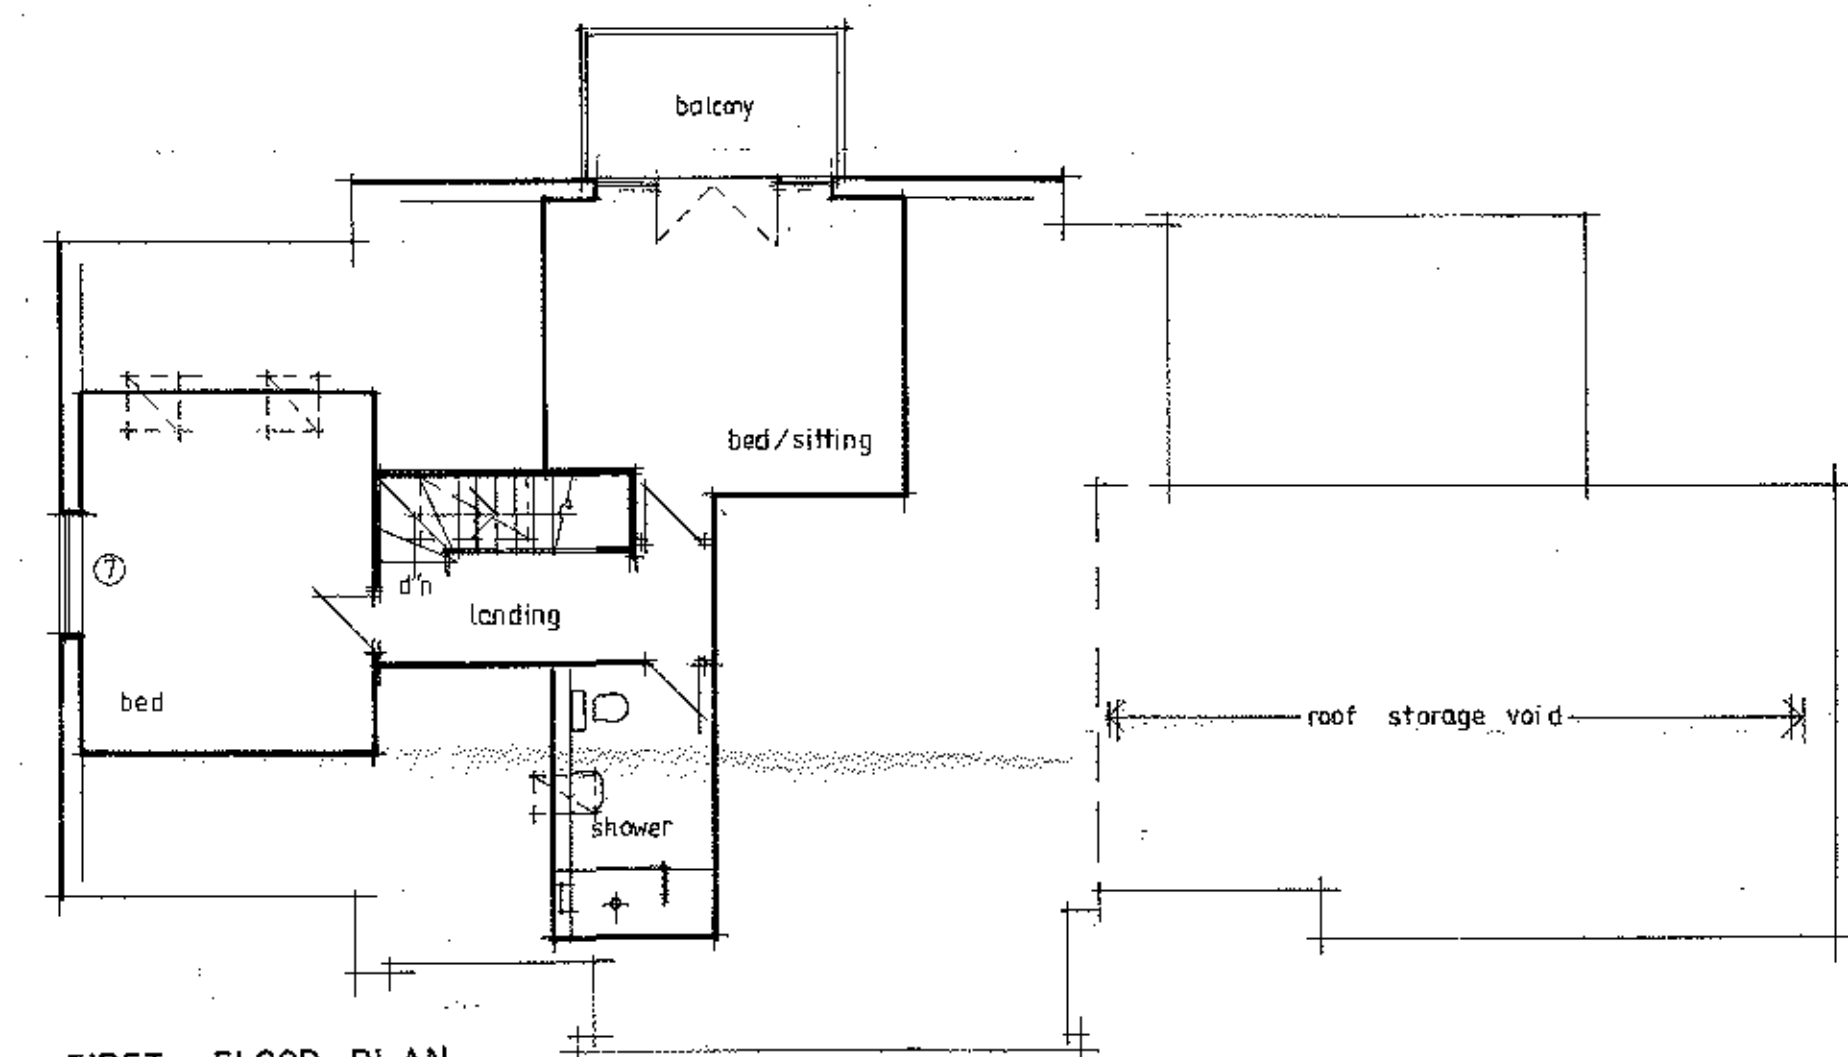

FIRST FLOOR PLAN

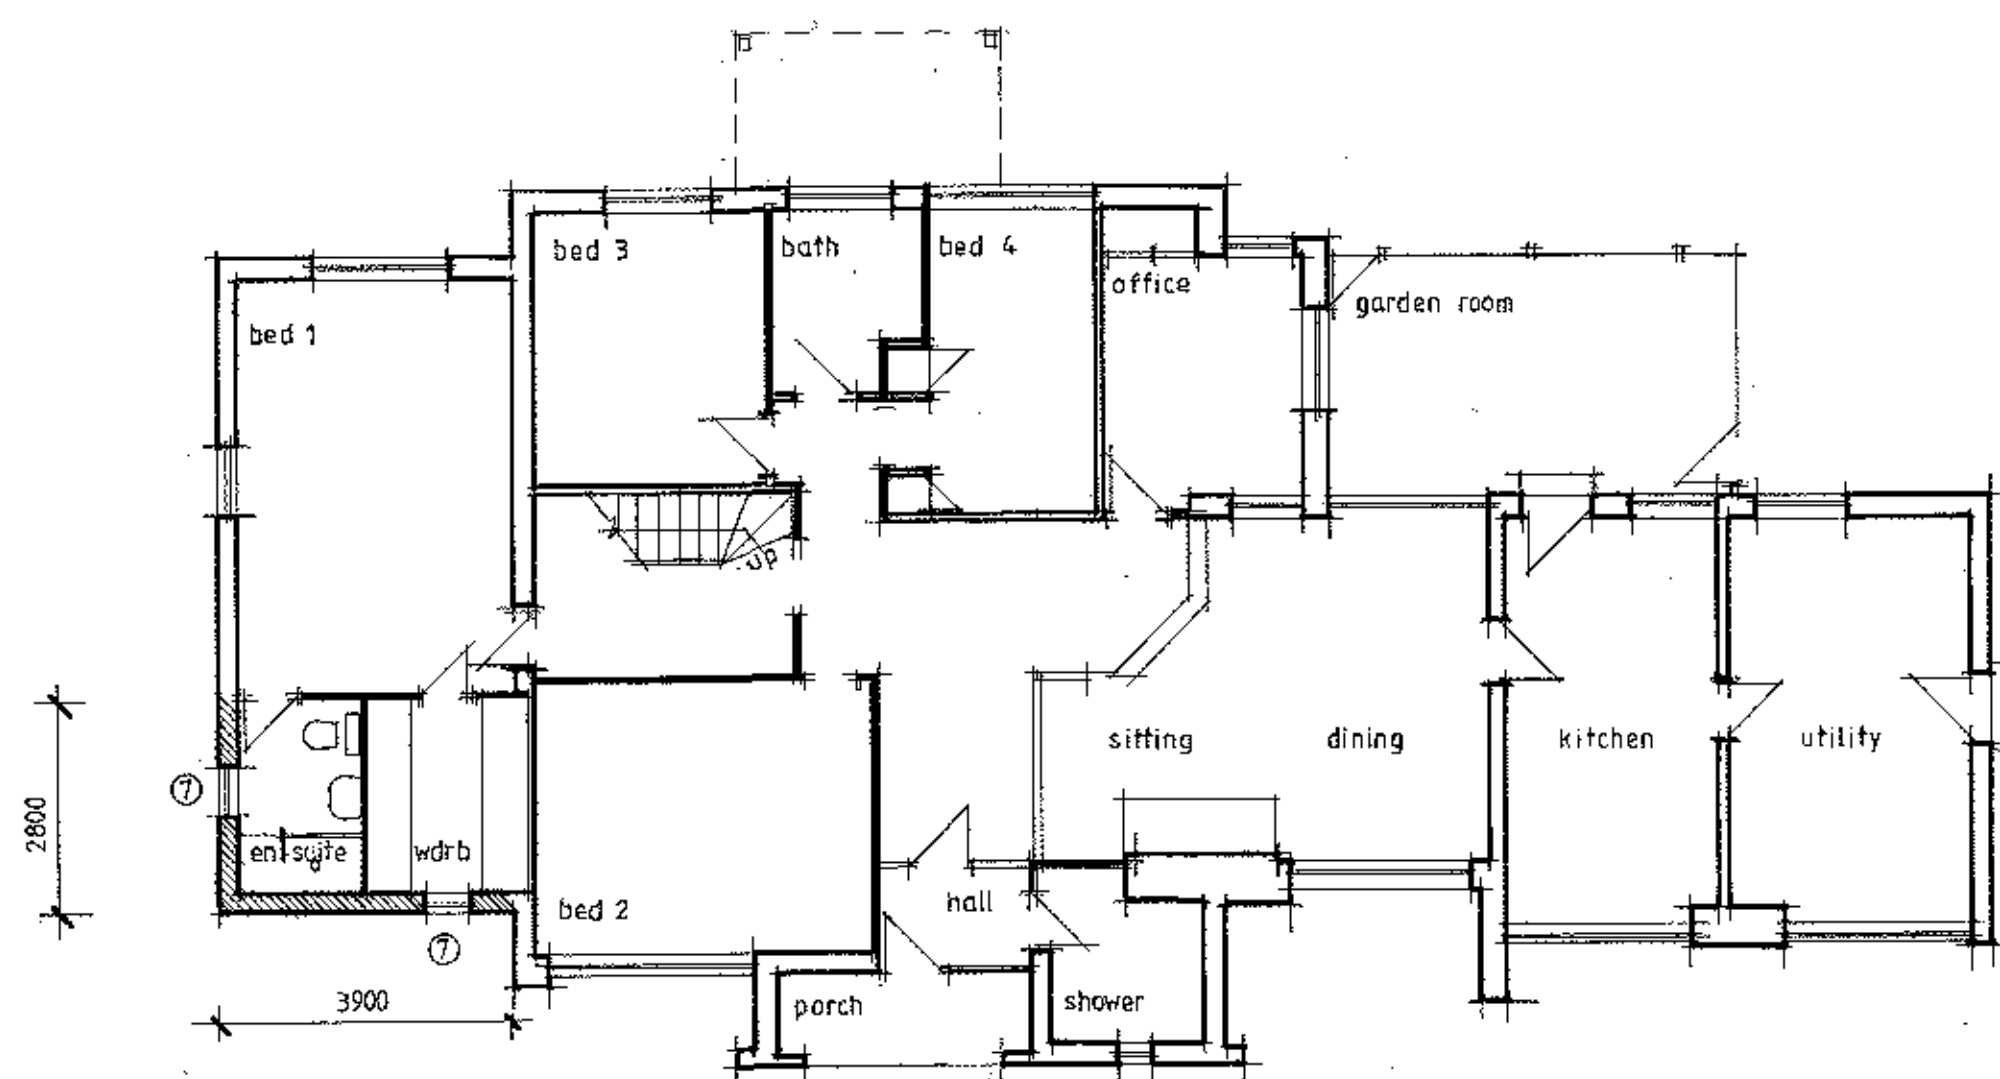

GROUND FLOOR PLAN

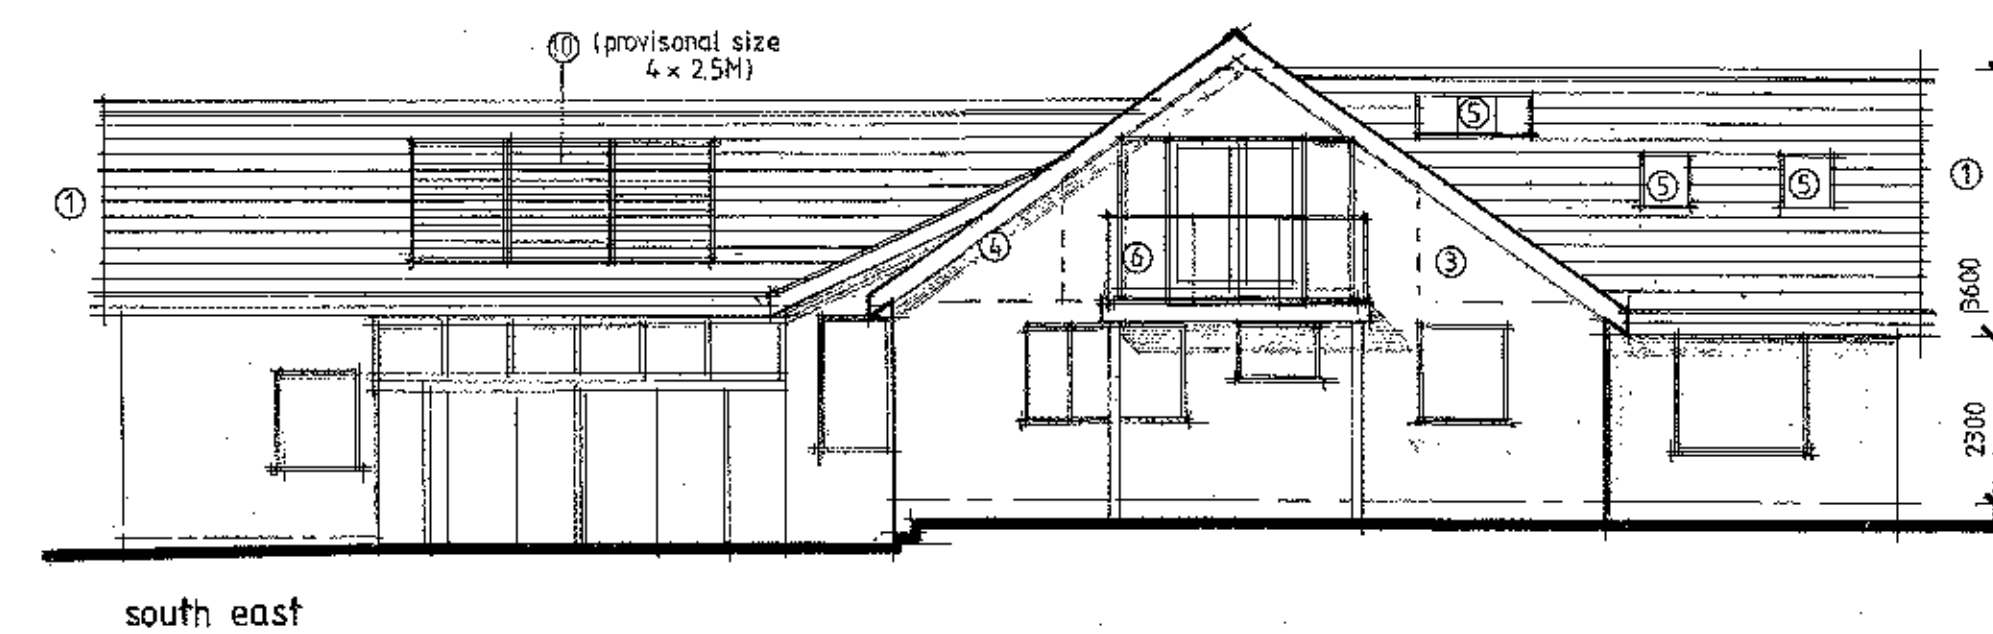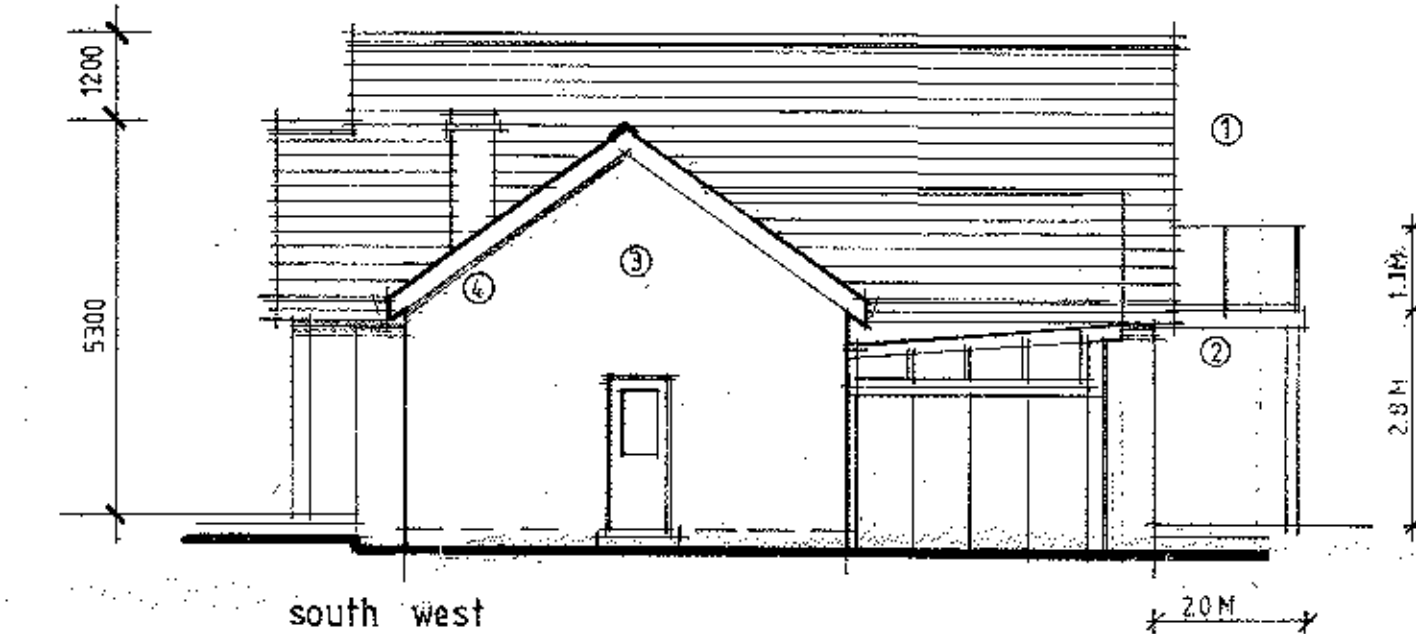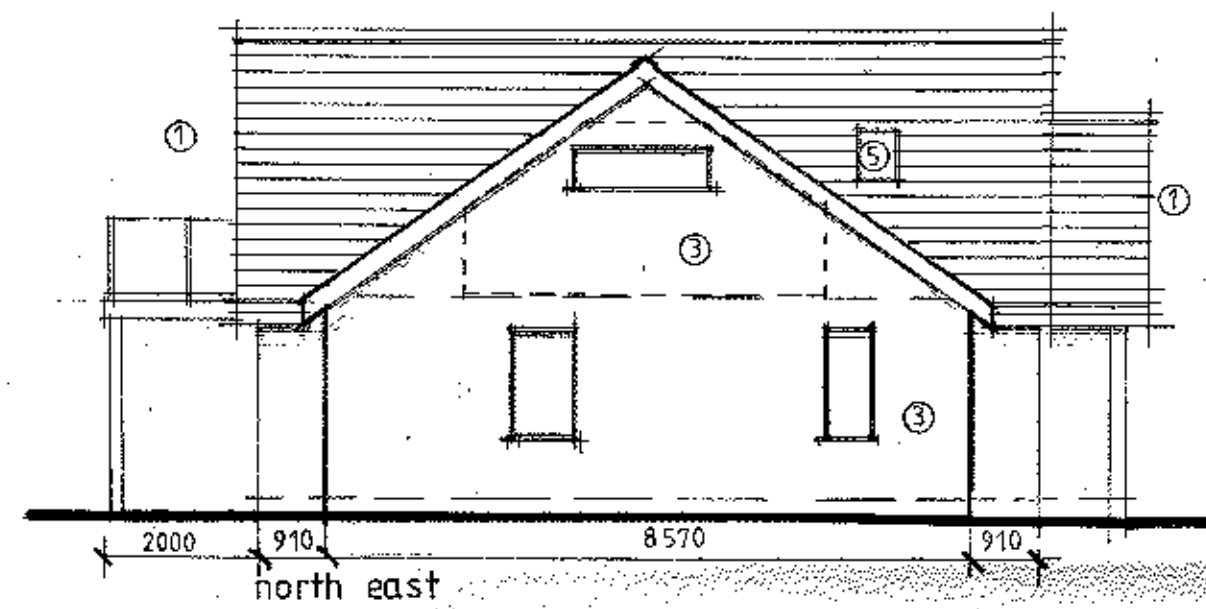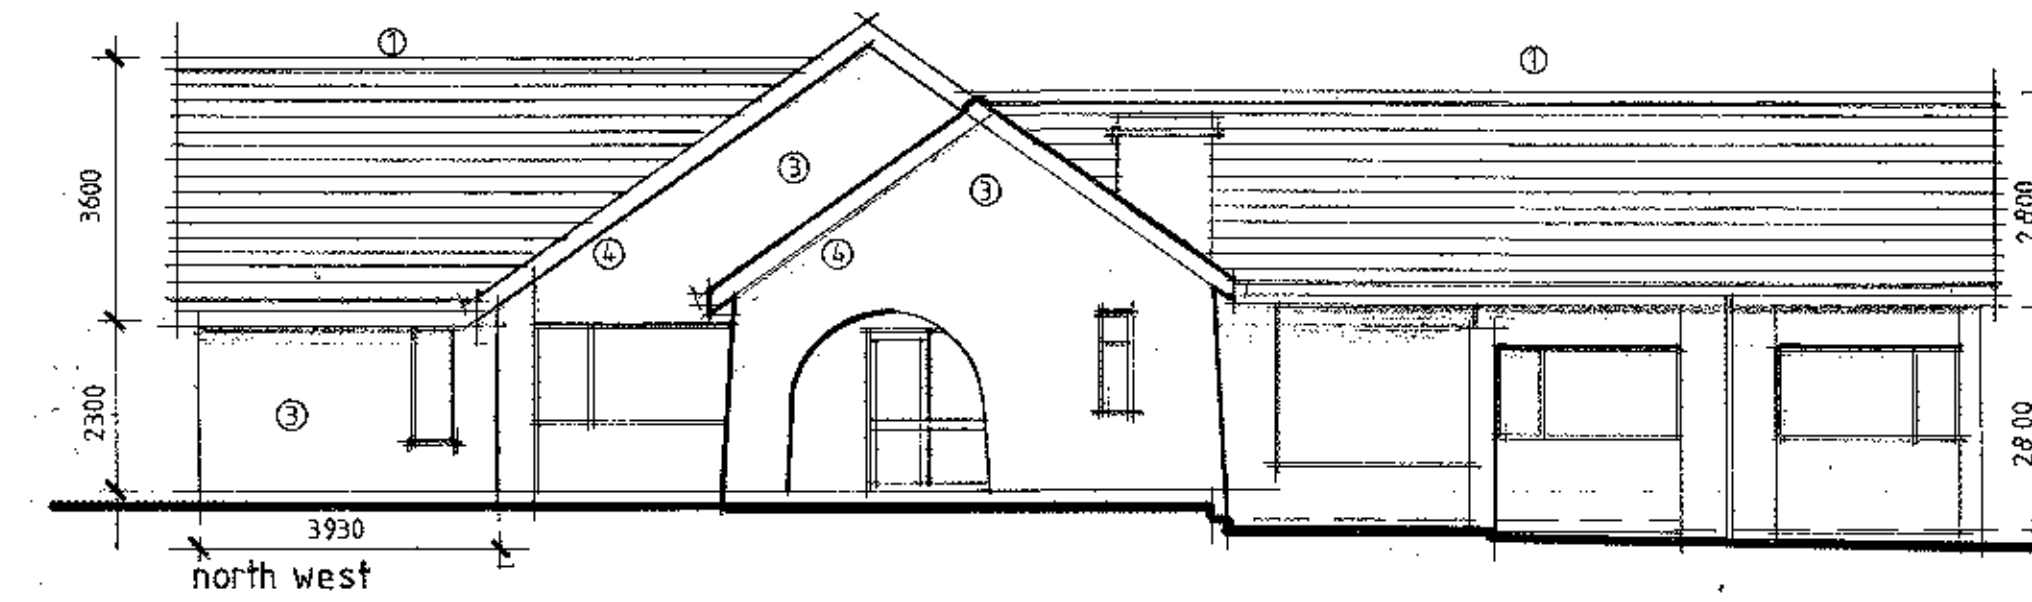

MATERIALS

- 1 Natural slate roofs.
- 2 Dark grey metal painted posts and balcony structure with composite decking and glass balustrade
- 3 Painted render walls.
- 4 Painted timber fascia barge and soffit boards.
- 5 Flush fitting rooflights.
- 6 Powder coated aluminium framed glazed doors and panels
- 7 New windows generally to be powder coated aluminium or painted timber or uPVC framed.
- 8 Stack built up to new level in stonework to match existing or with painted render finish.
- 9 Painted or powder coated aluminium rain water goods.
- 10 Solar panels with black perimeter framing

320171033P

REV A Rear balcony added 23/10/17 SMH

Client
Dr Hutchinson

Job Title
Cibola
Pendleton
Clitheroe
BB7 1PT

Drawing Title
Proposed
Plans and Elevations

Scale
1:100 sA1

Date
APR 2013


Drawn
DL

spa


SUNDERLAND PEACOCK & ASSOCIATES LTD.
HAZELMERE, PIMLICO ROAD, CLITHEROE,
LANCASHIRE, BB7 2AG
T 01204 453178 F 01204 427338
E info@sunderlandpeacock.com
www.sunderlandpeacock.com




4358 - 05 A

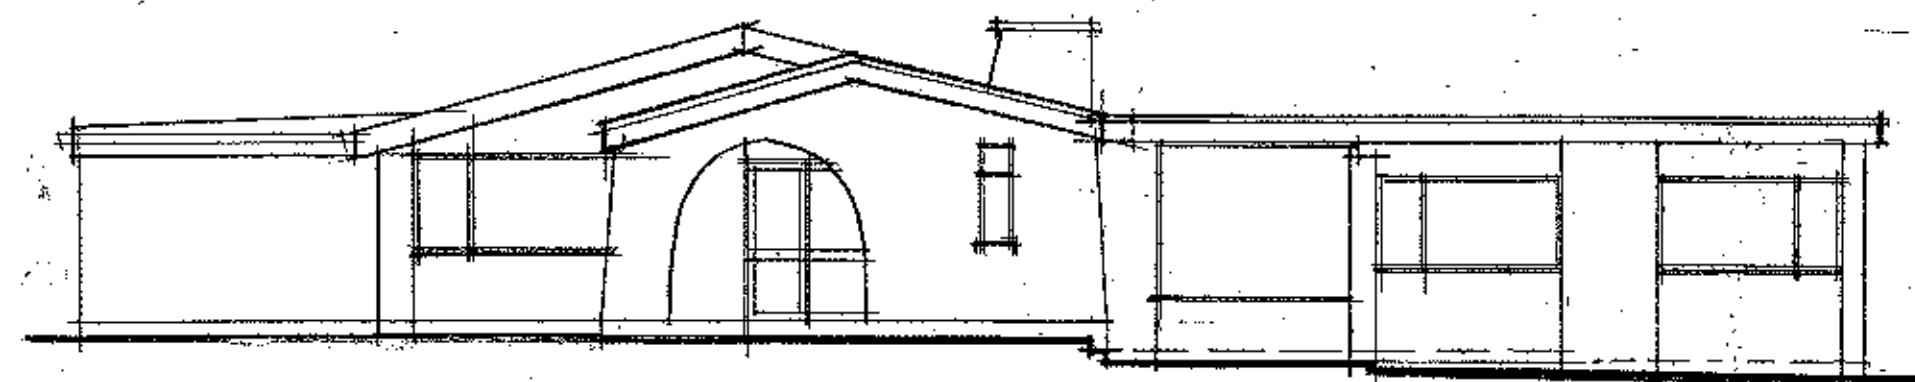

North west

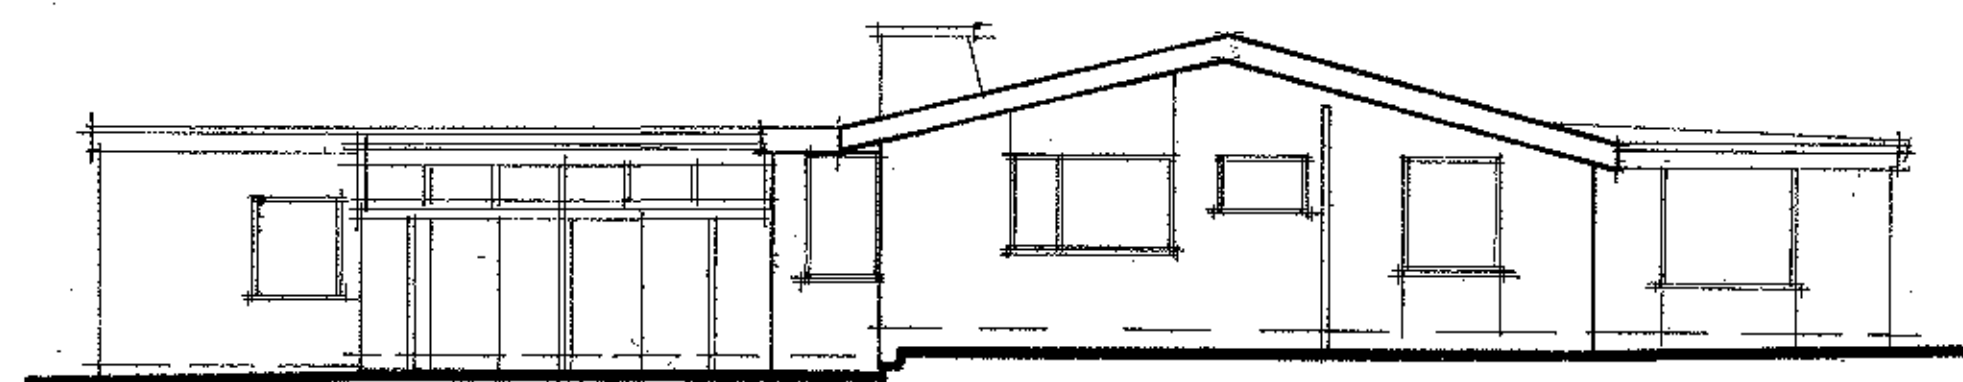


South east

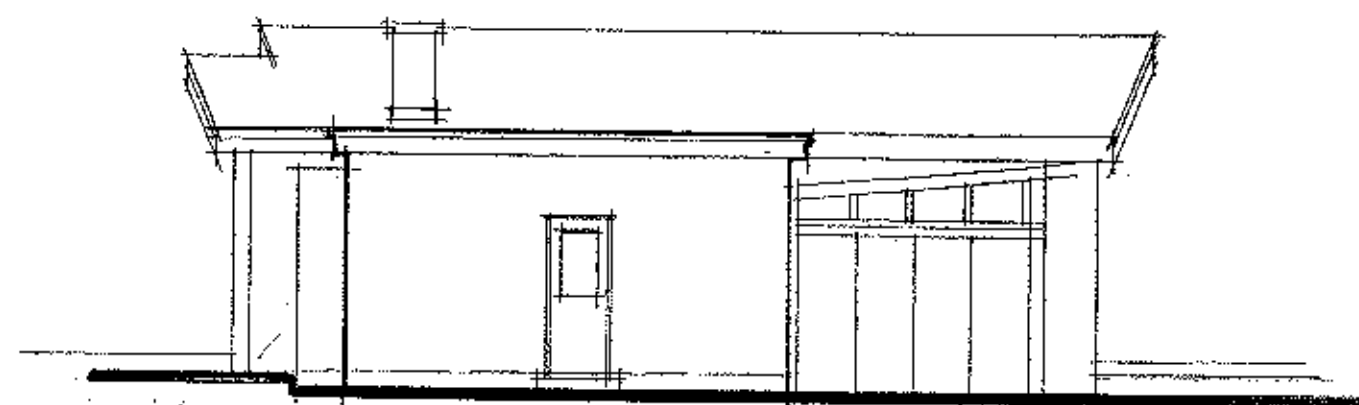


South west

320171033P

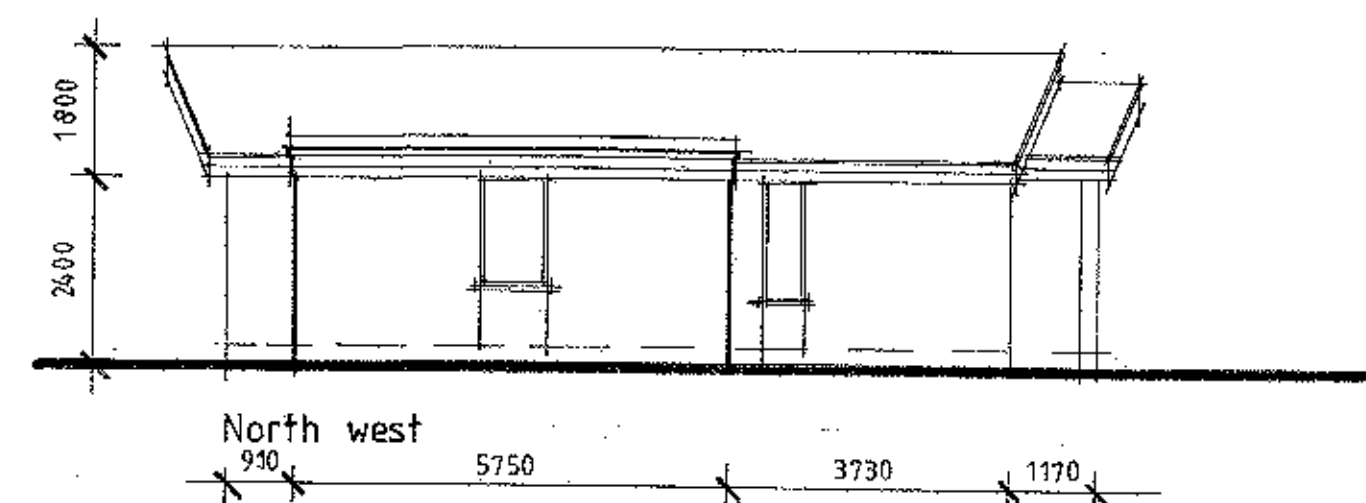

North west

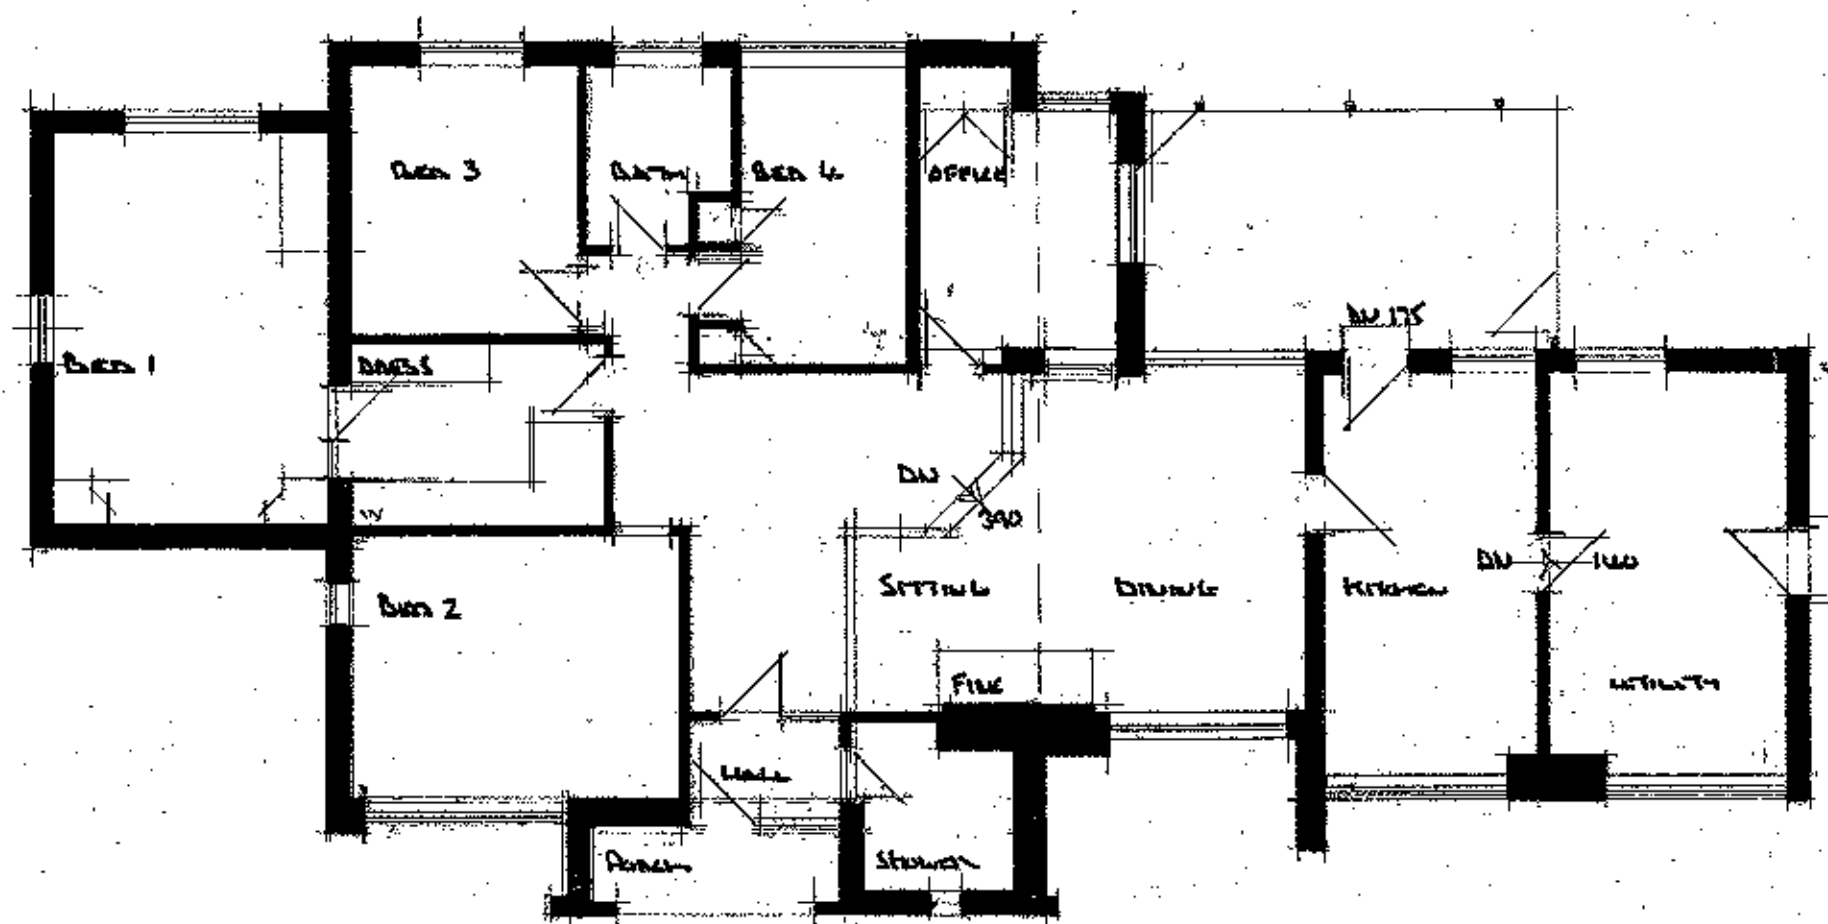

Ground Floor Plan



Client
Dr Hutchinson

Job Title
Cibola
Pendleton
Clitheroe
BB7 1PT

Drawing Title
Existing
Plan and Elevations

Scale
1:100

Date
MAR 2013

Drawn
DL

spa
ARCHITECTS

SUNDERLAND PEACOCK & ASSOCIATES LTD.
HAZELMERE, PINLICO ROAD, CLITHEROE,
LANCASHIRE, BB7 2AG
T 01200 423178 F 01200 423328
E info@sunderlandpeacock.com
www.sunderlandpeacock.com

