



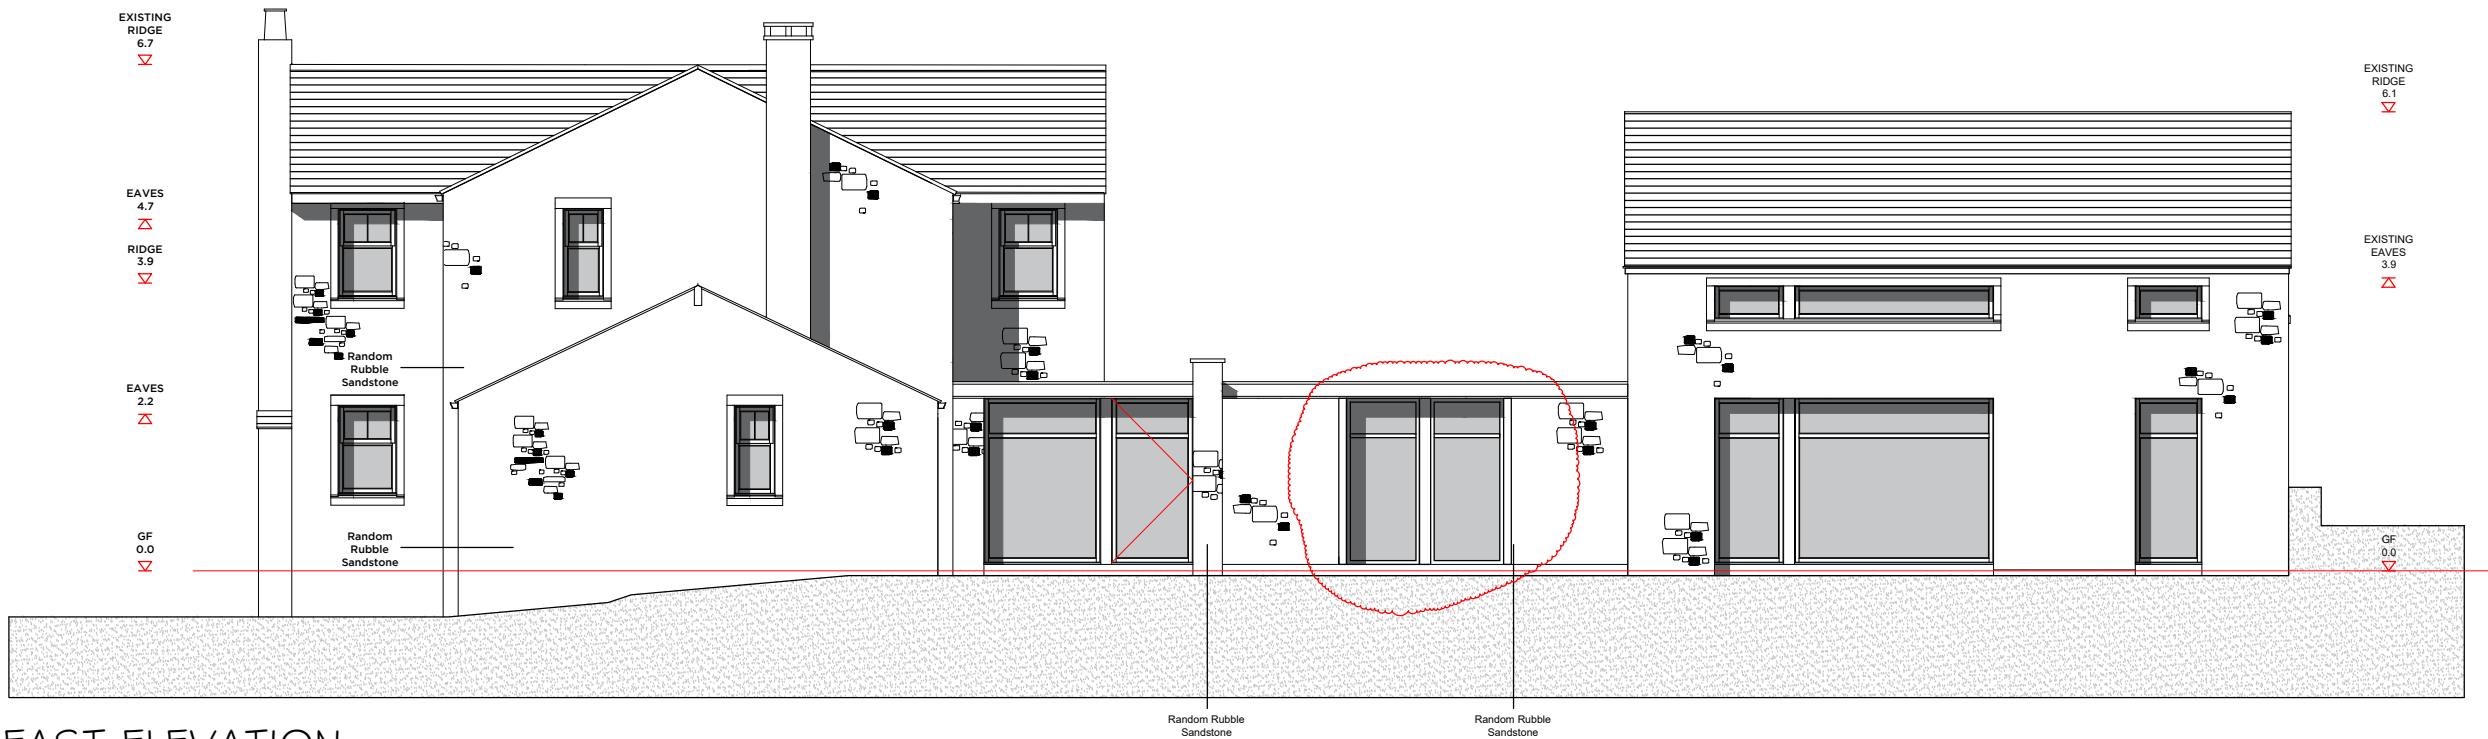

EAST ELEVATION

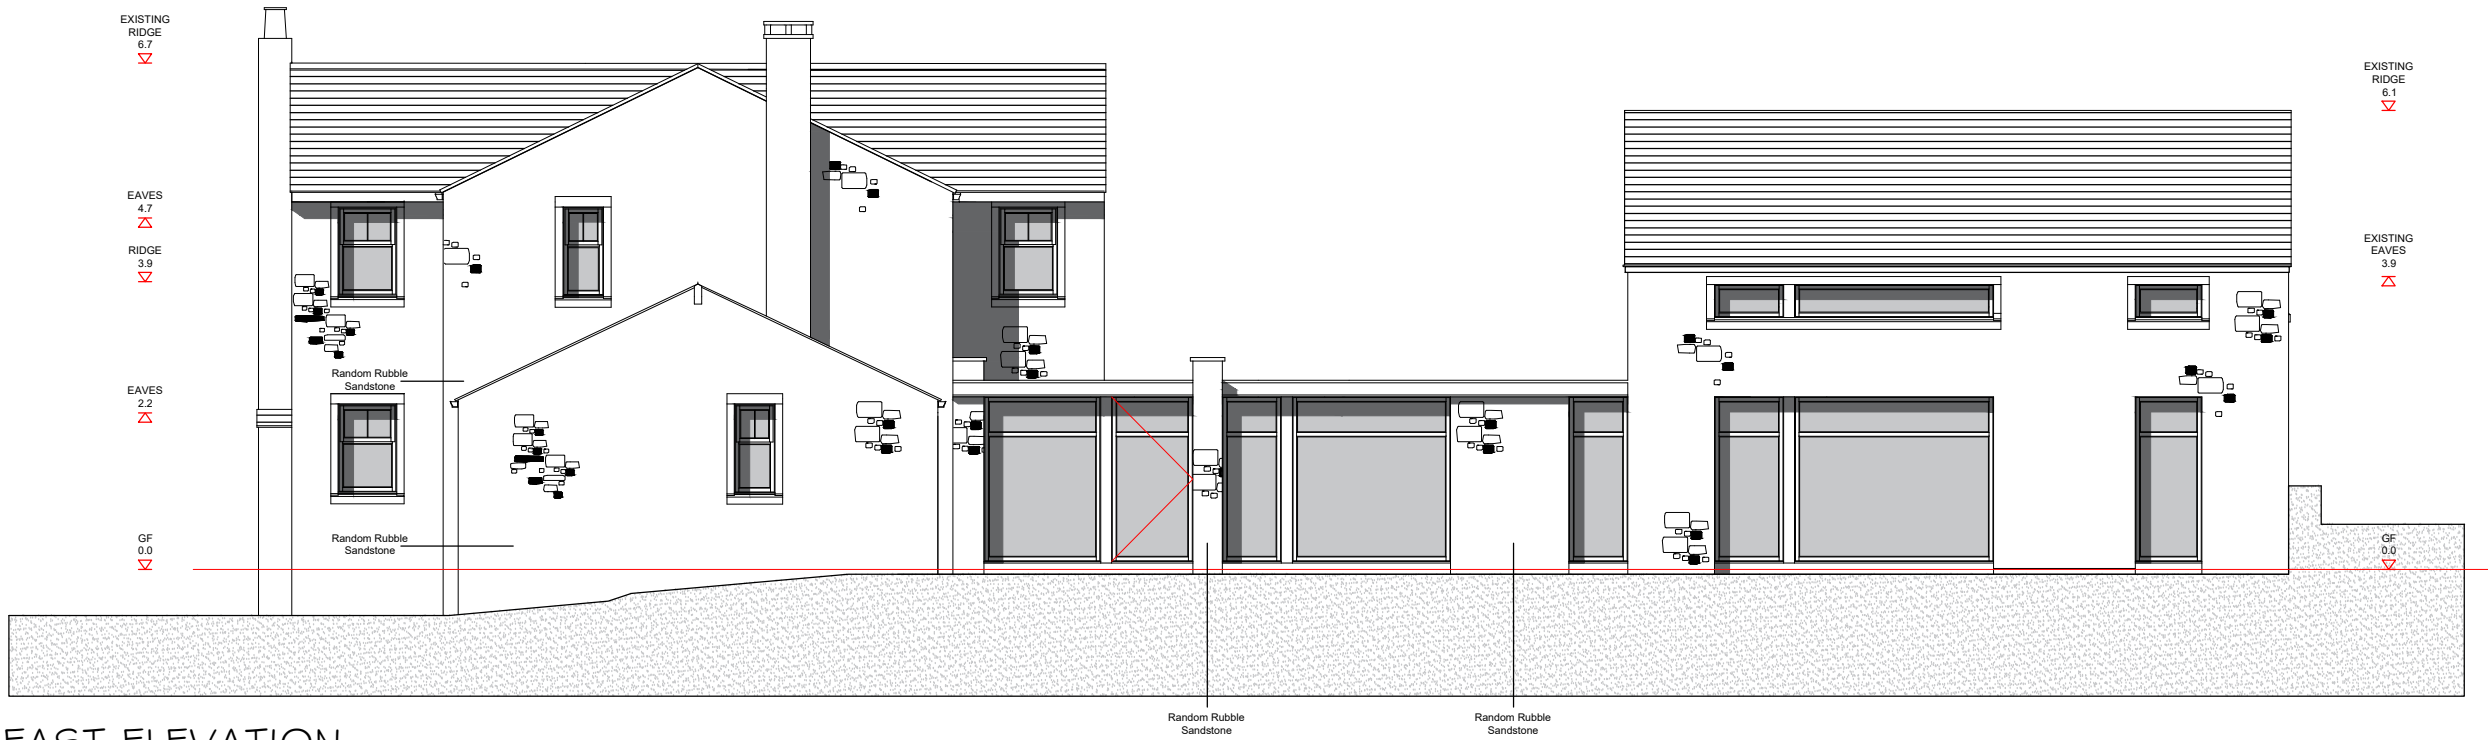

EAST ELEVATION

Notes:

NON MATERIAL AMENDMENT TO
INCLUDE
REDUCTION IN GLAZING TO LINK
ELEMENT, EAST ELEVATION.

Rev	Date	Revision
-----	------	----------

Peter Hitchen
Architects

www.peterhitchenarchitects.co.uk
01254 823 885

project:

ROWAN COTTAGE
NON MATERIAL AMENDMENT
(3/2017/0062)

client:

MR & MRS LIVESLEY

drawing title:

EAST ELEVATION

scale:

1:100 @ A3

drawn:

DW

checked:

PH

date:

06/11/17

project no.

PHA/026

drg. no.

NMA

rev.

-