



PROPOSED FRONT ELEVATION - A  
A 001 scale: 1:500@A1

Indicative Signage to Front Elevation Roller Shutter

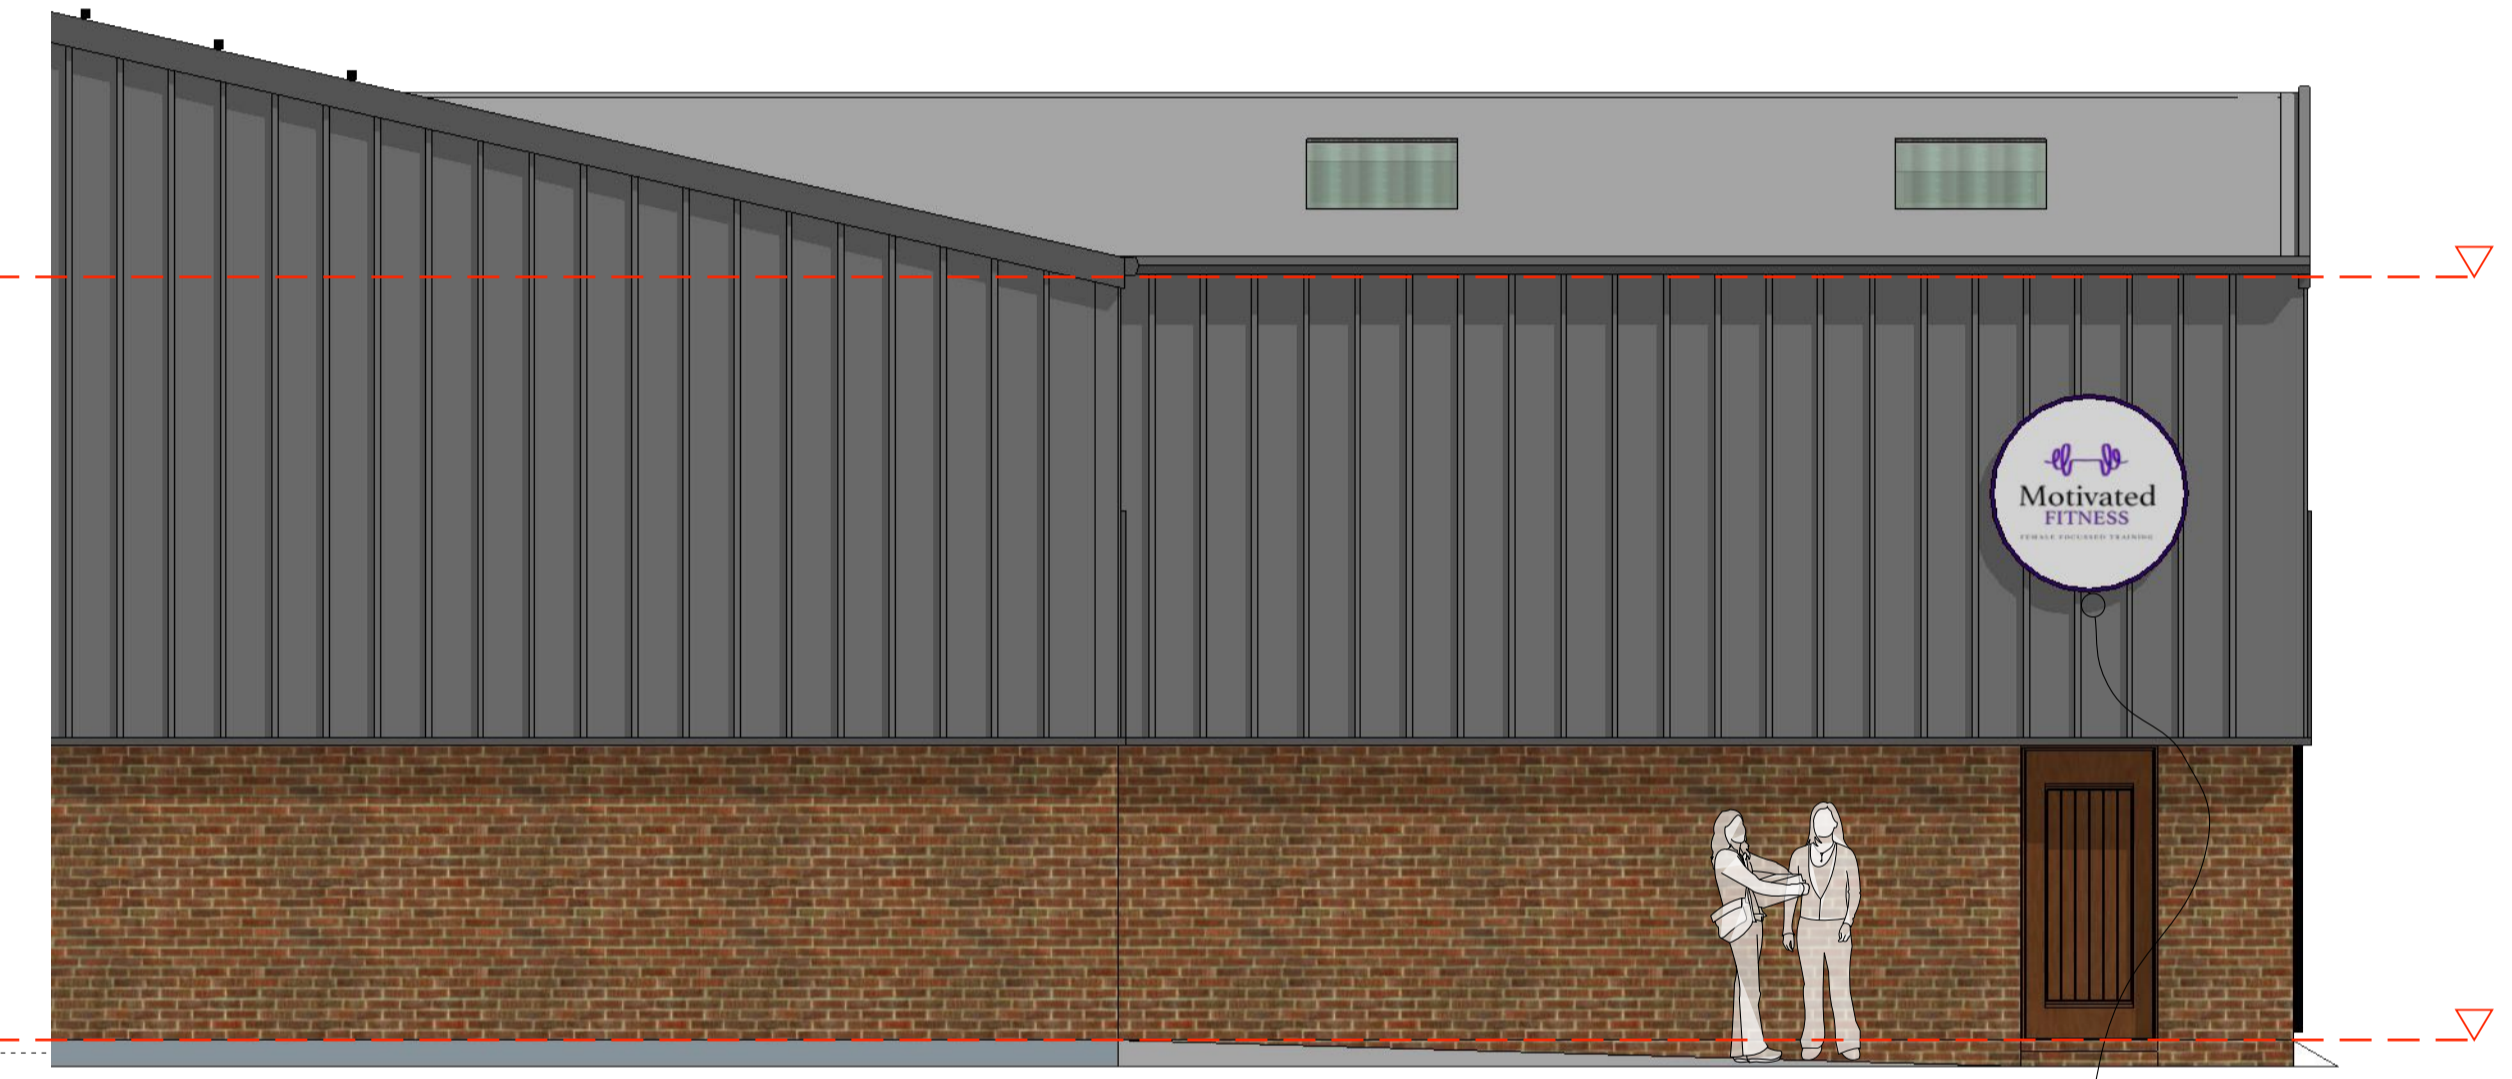


PROPOSED ELEVATION - B  
A 001 scale: 1:500@A1

Indicative Signage to Side Elevation

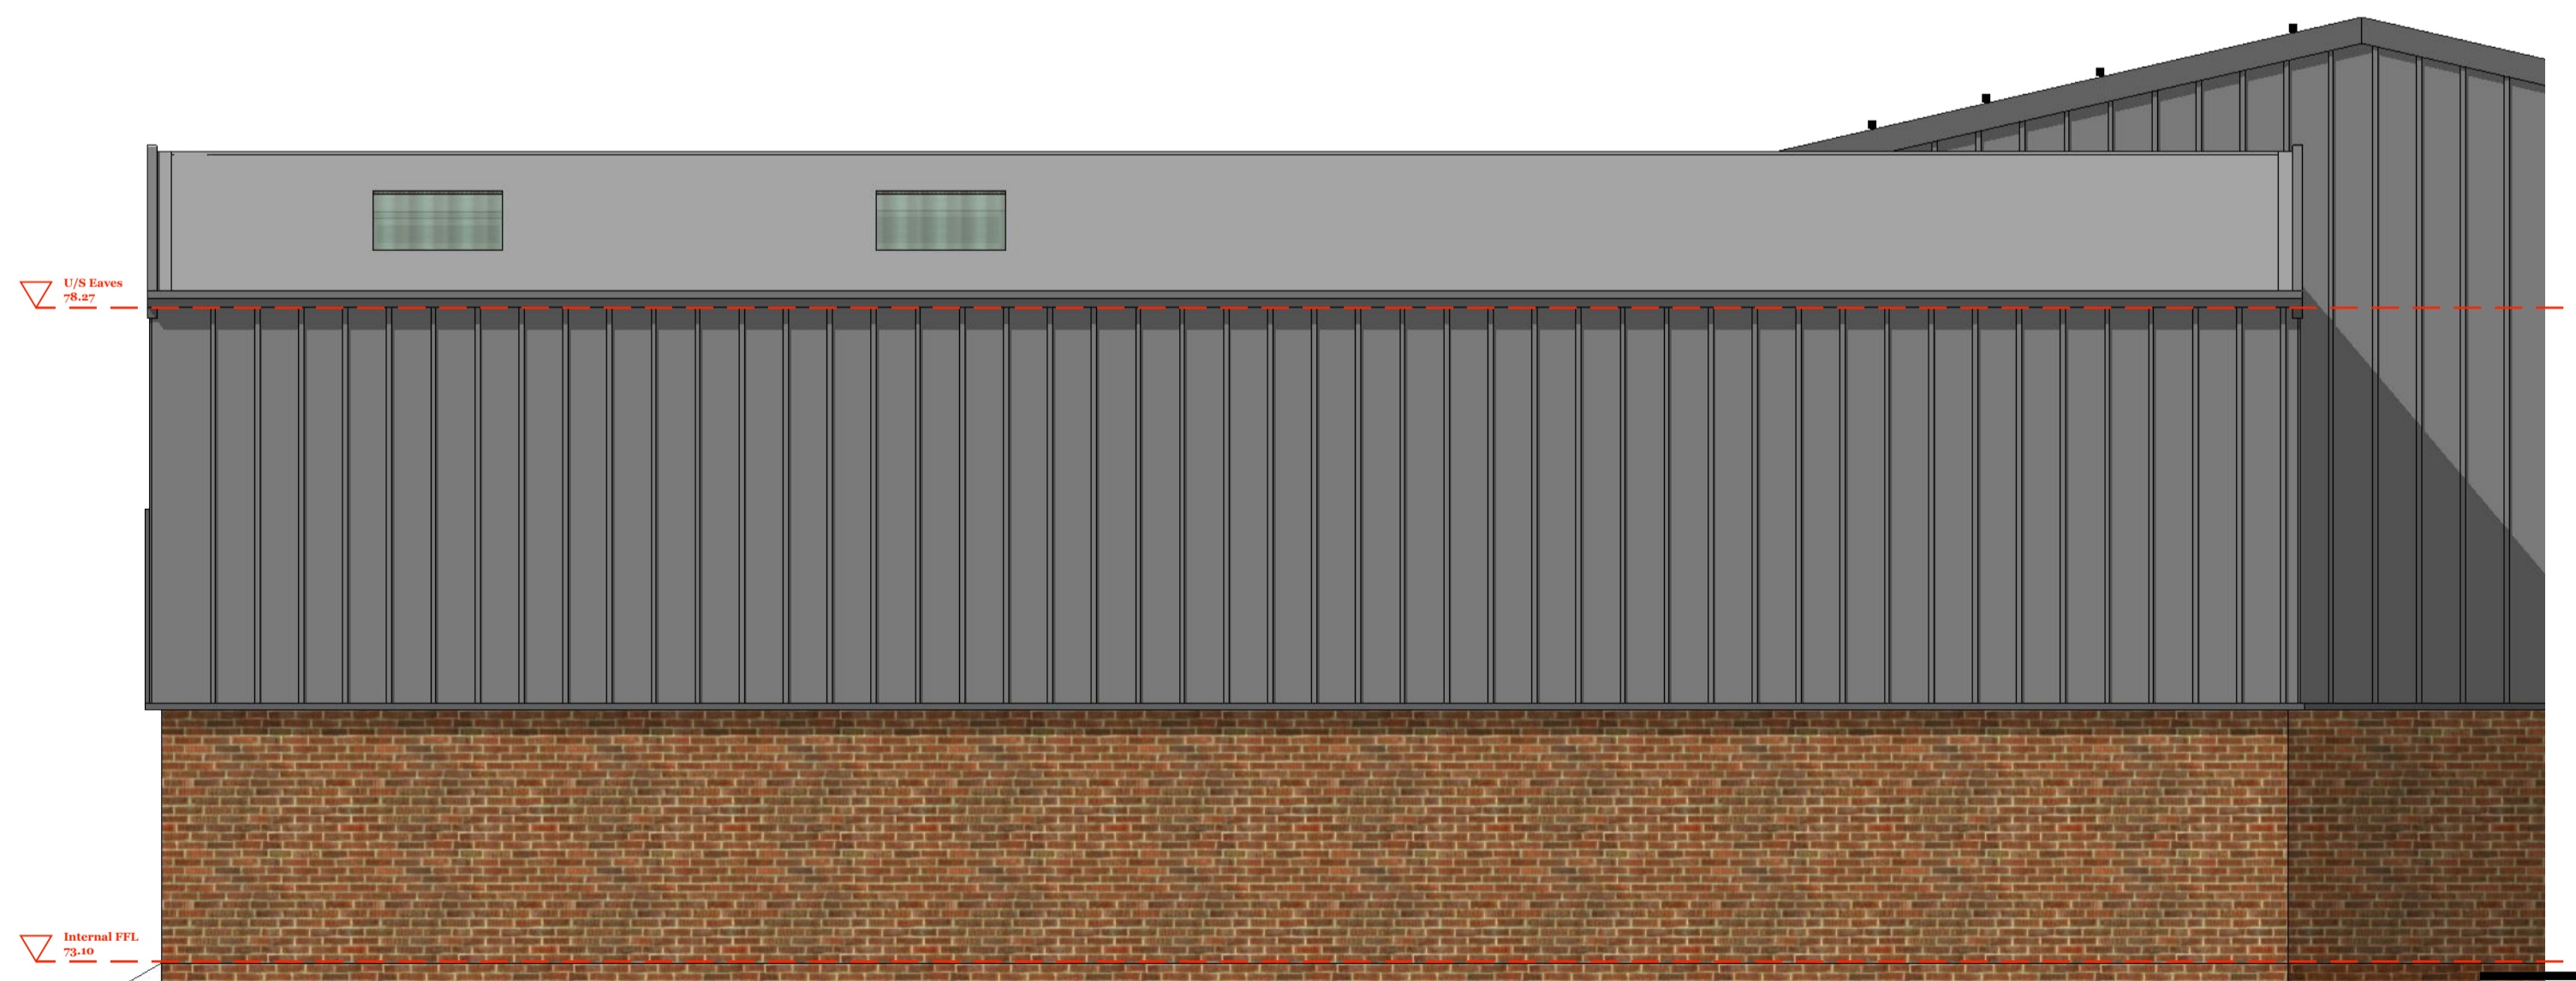

PROPOSED ELEVATION - C  
A 001 scale: 1:500@A1

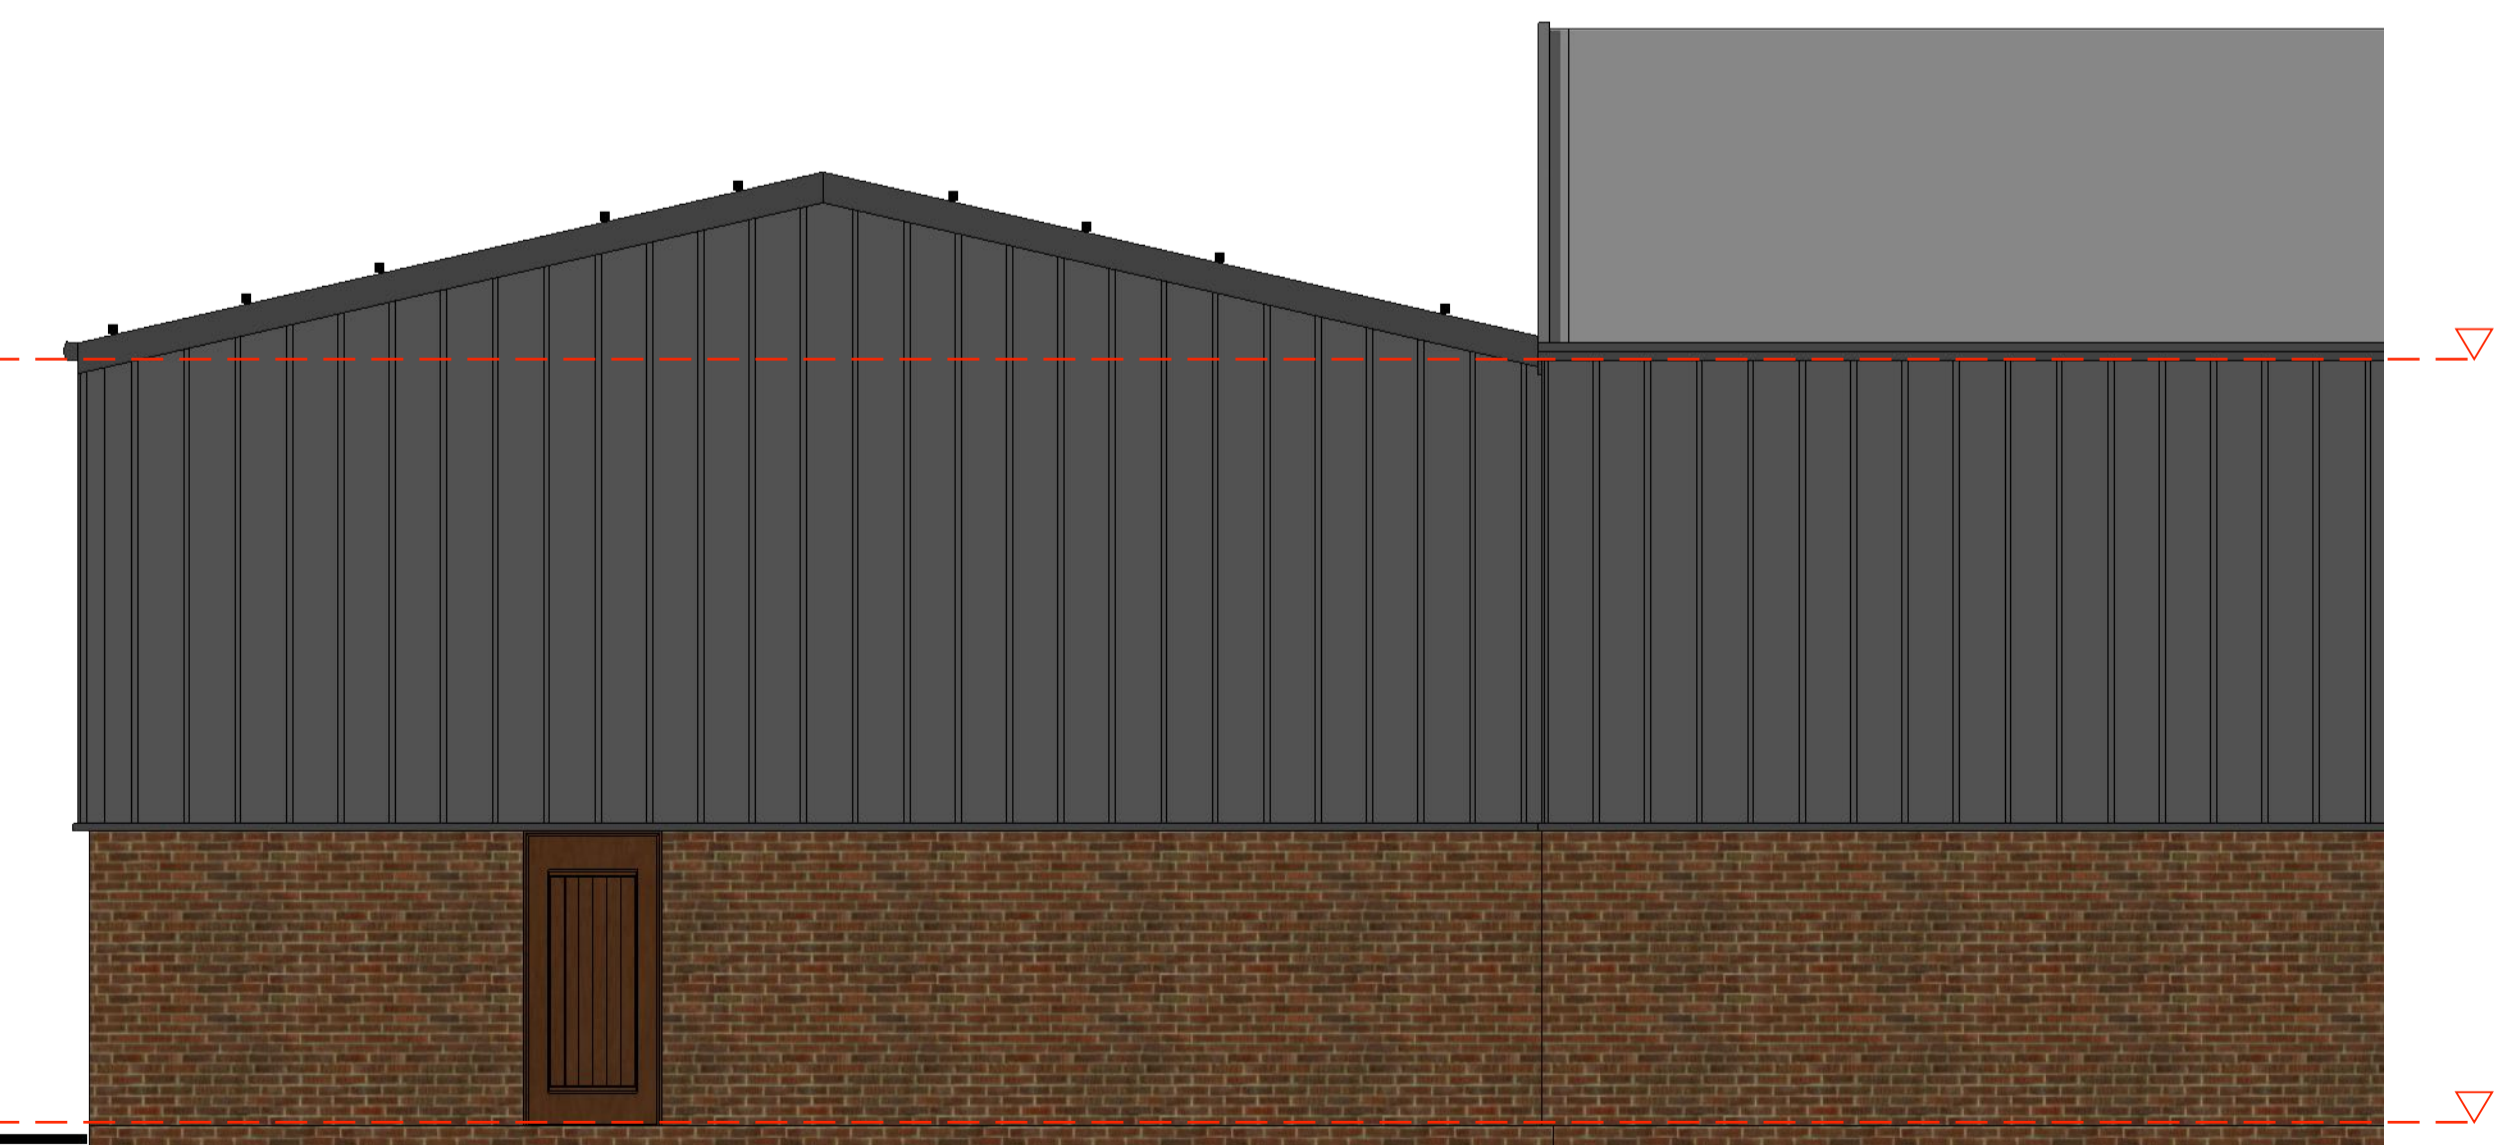

PROPOSED ELEVATION - D  
A 001 scale: 1:500@A1

REVISIONS	
MM/DD/YY	REMARKS
1	04/10/17 First Issue
2	
3	
4	
5	

Design Studio  
15 Plover Close  
West Lanes  
PR9 8RU

P: 01704 232068  
E: design@hunterhaus.co.uk  
W: www.hunterhaus.co.uk  
F: @hunterhaus

HUNTER  
HAUS

Motivated Fitness COU, Whalley

17.003

PROPOSED GENERAL ARRANGEMENT  
ELEVATIONS