


'as existing' drawings based on information provided by others  
'as existing' drawings based on information provided by others - no measured survey of the property has been undertaken by the architect.

this drawing is to be read in conjunction with all relevant consultants and specialists drawings. the architect is to be notified of any discrepancies before proceeding. do not scale from this drawing. all dimensions are to be checked on site. this drawing is subject to copyright.

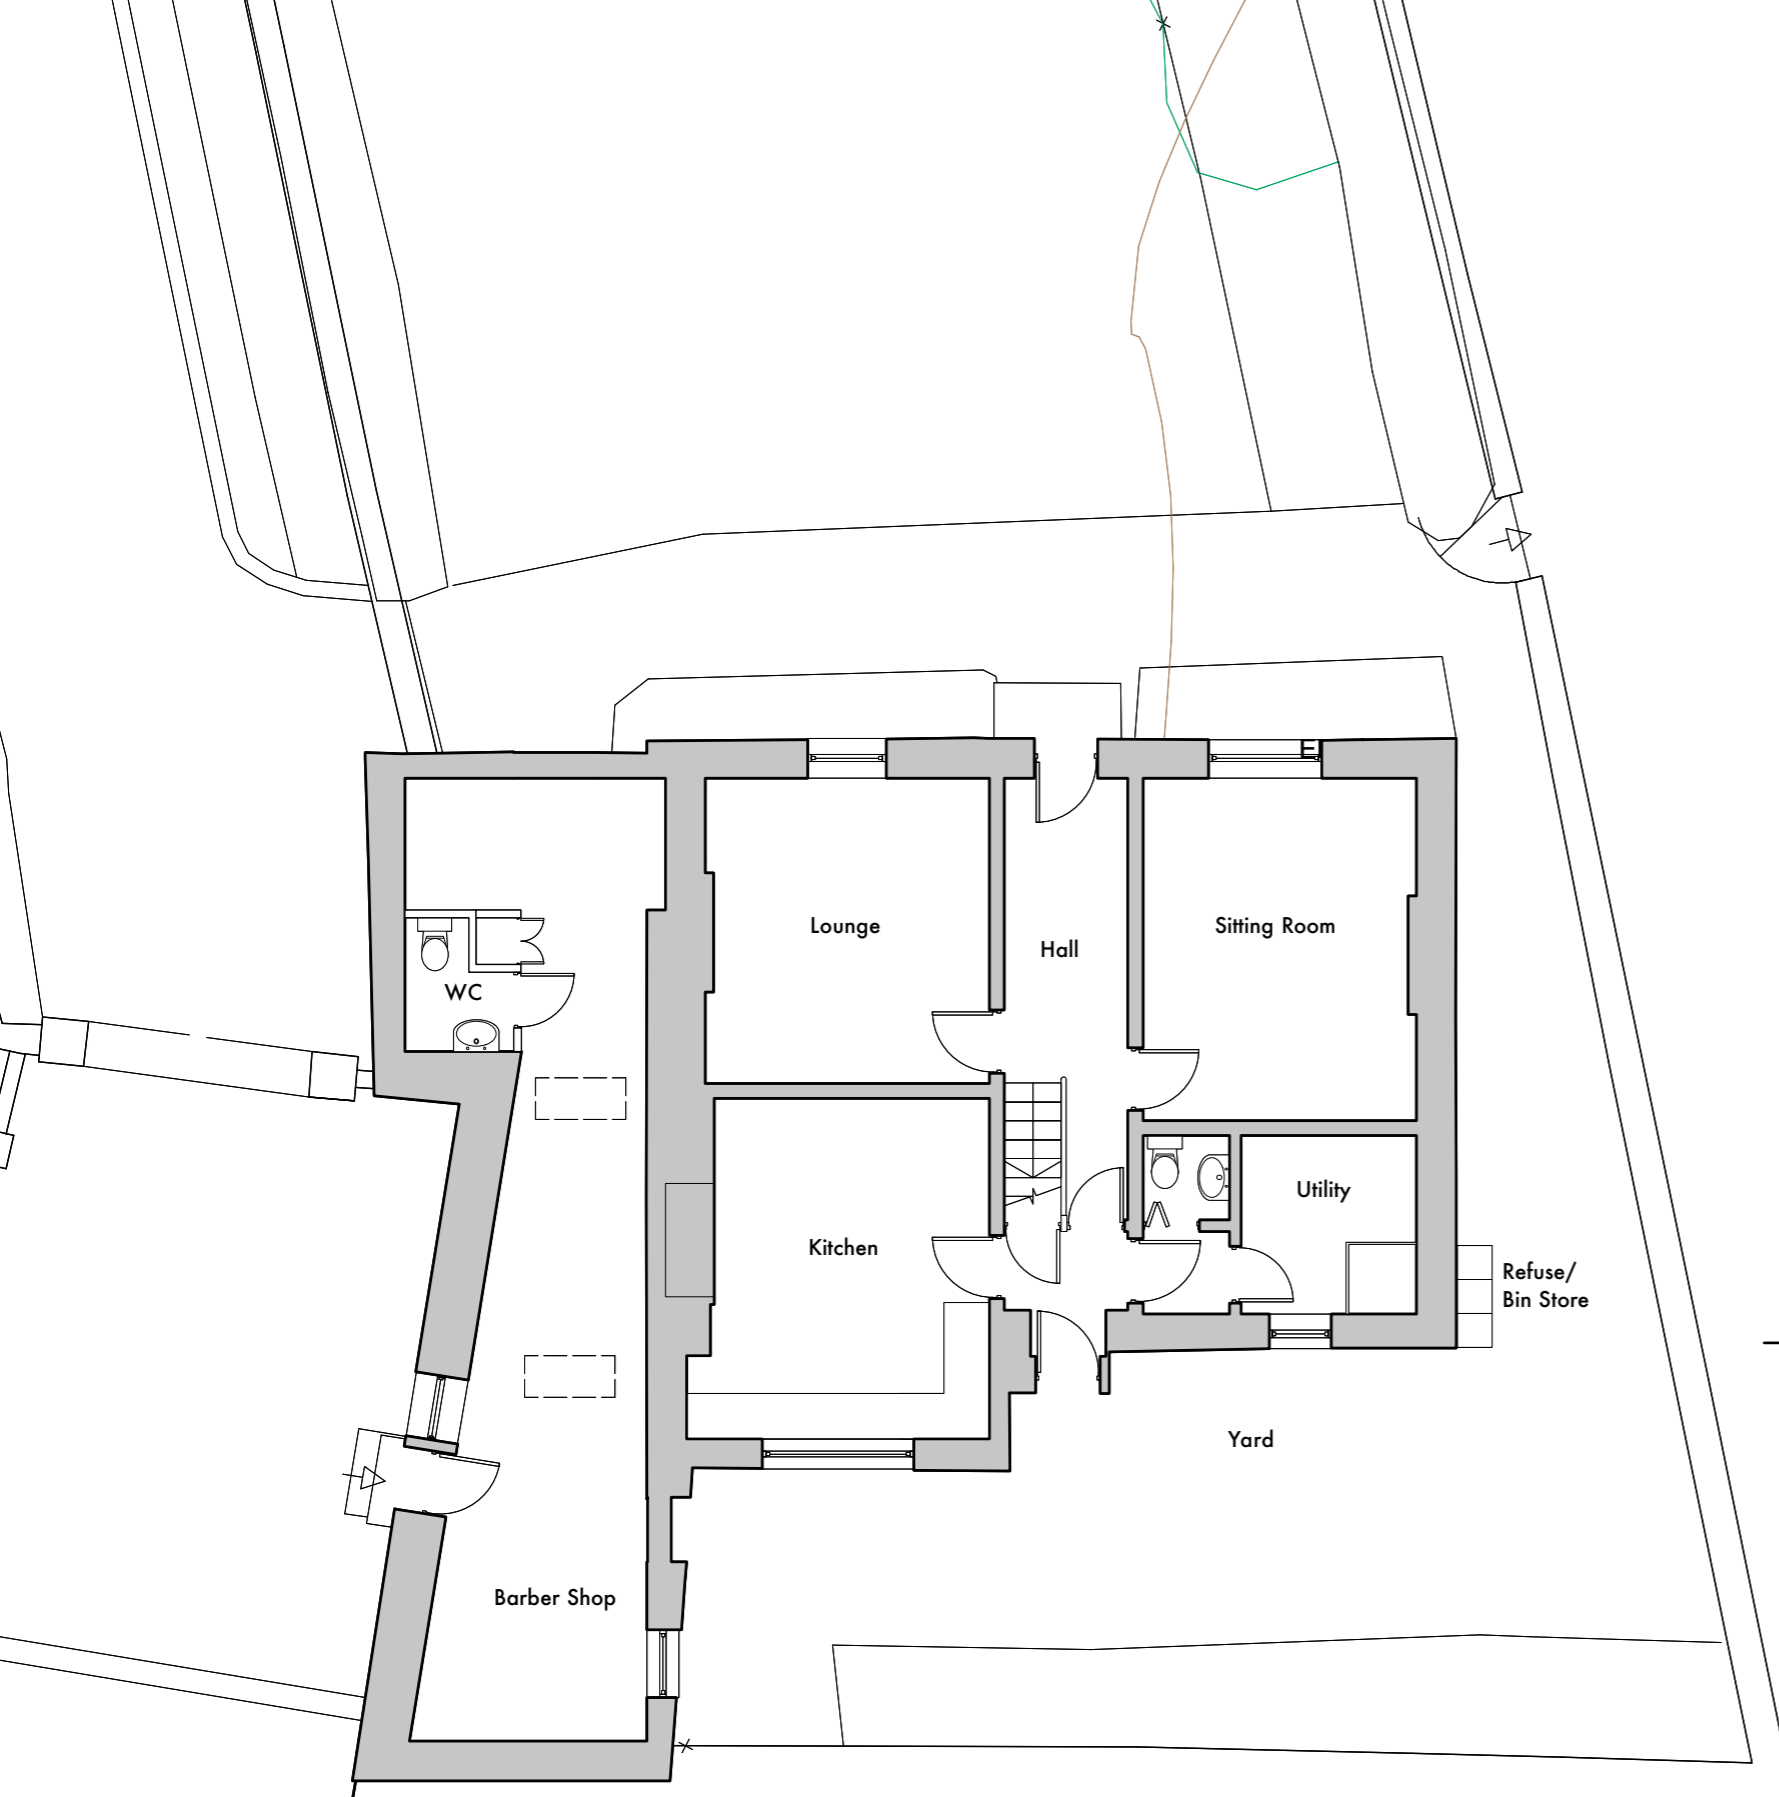

1 Proposed Ground Floor Plan



2 Front Elevation

Issued for Planning app Nov 2017

**stanton andrews**  
architects

44 york street  
clitheroe  
BB7 2DL

t 01200 444490  
f 01200 444491  
e mail@stantonandrews.co.uk  
w stantonandrews.co.uk

Holmes Cottage  
Clitheroe

Existing Floor Plans and  
Elevation

drg.no. 1662/ PL01 rev. -

drawn. GW date. Nov 2017 scale. 1:100 @ A3