




Existing Elevation

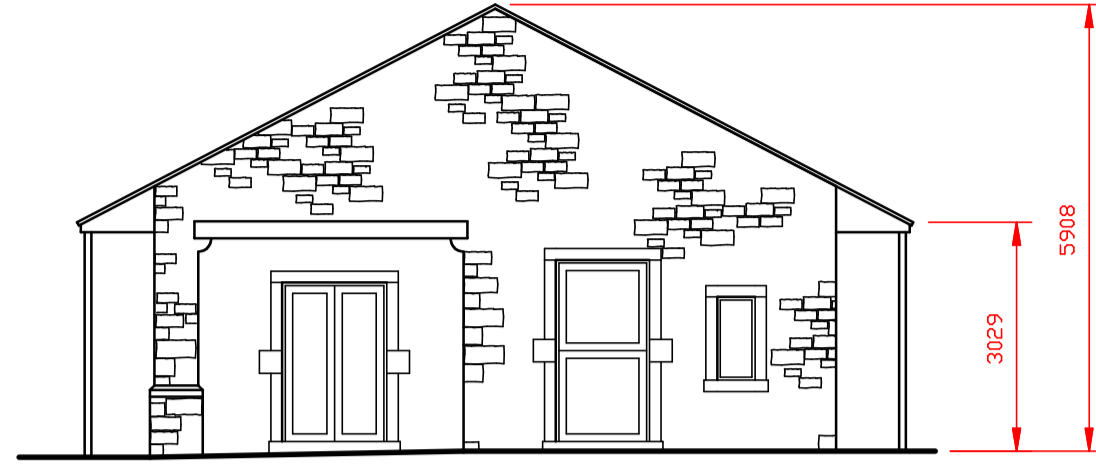


Existing Elevation

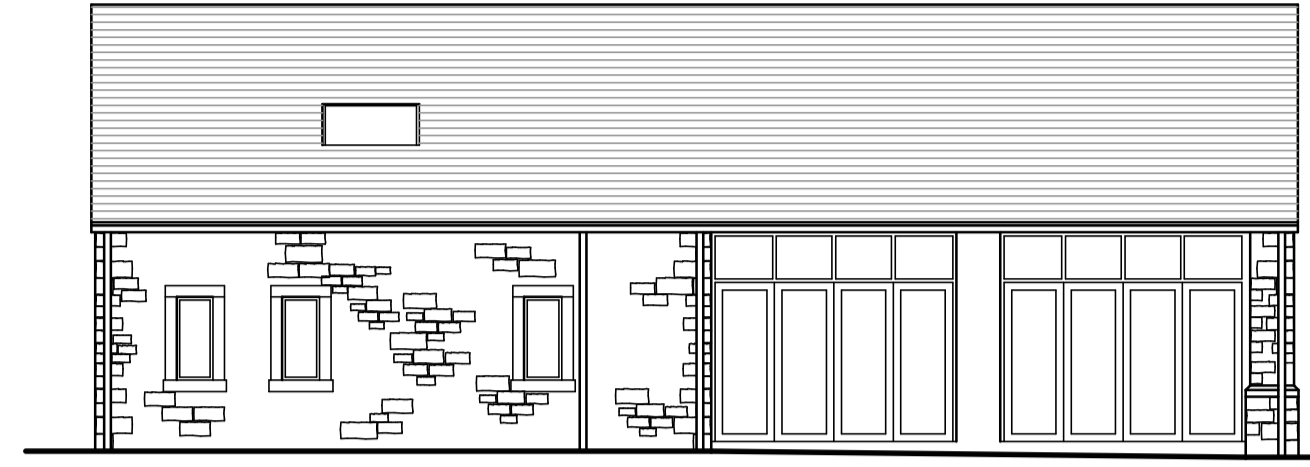


Proposed Elevation

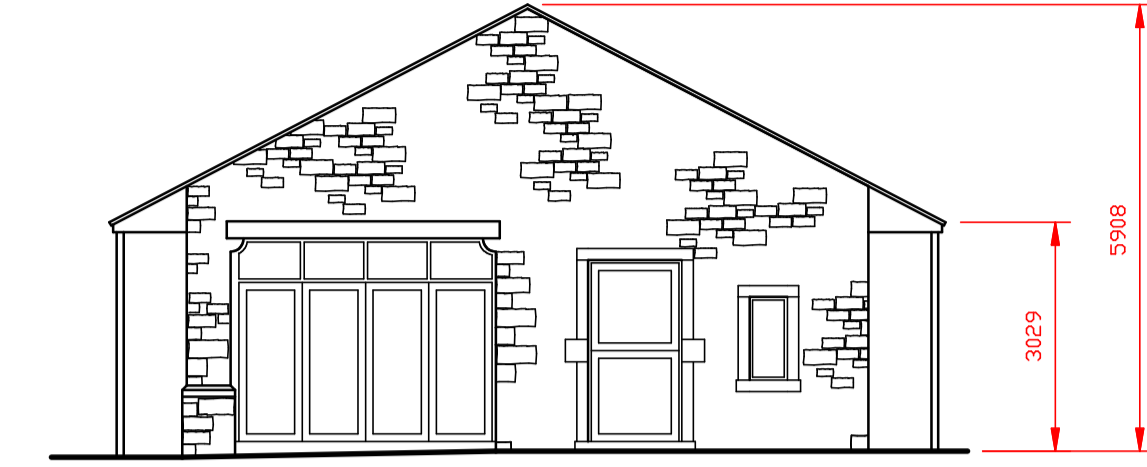

Proposed Elevation

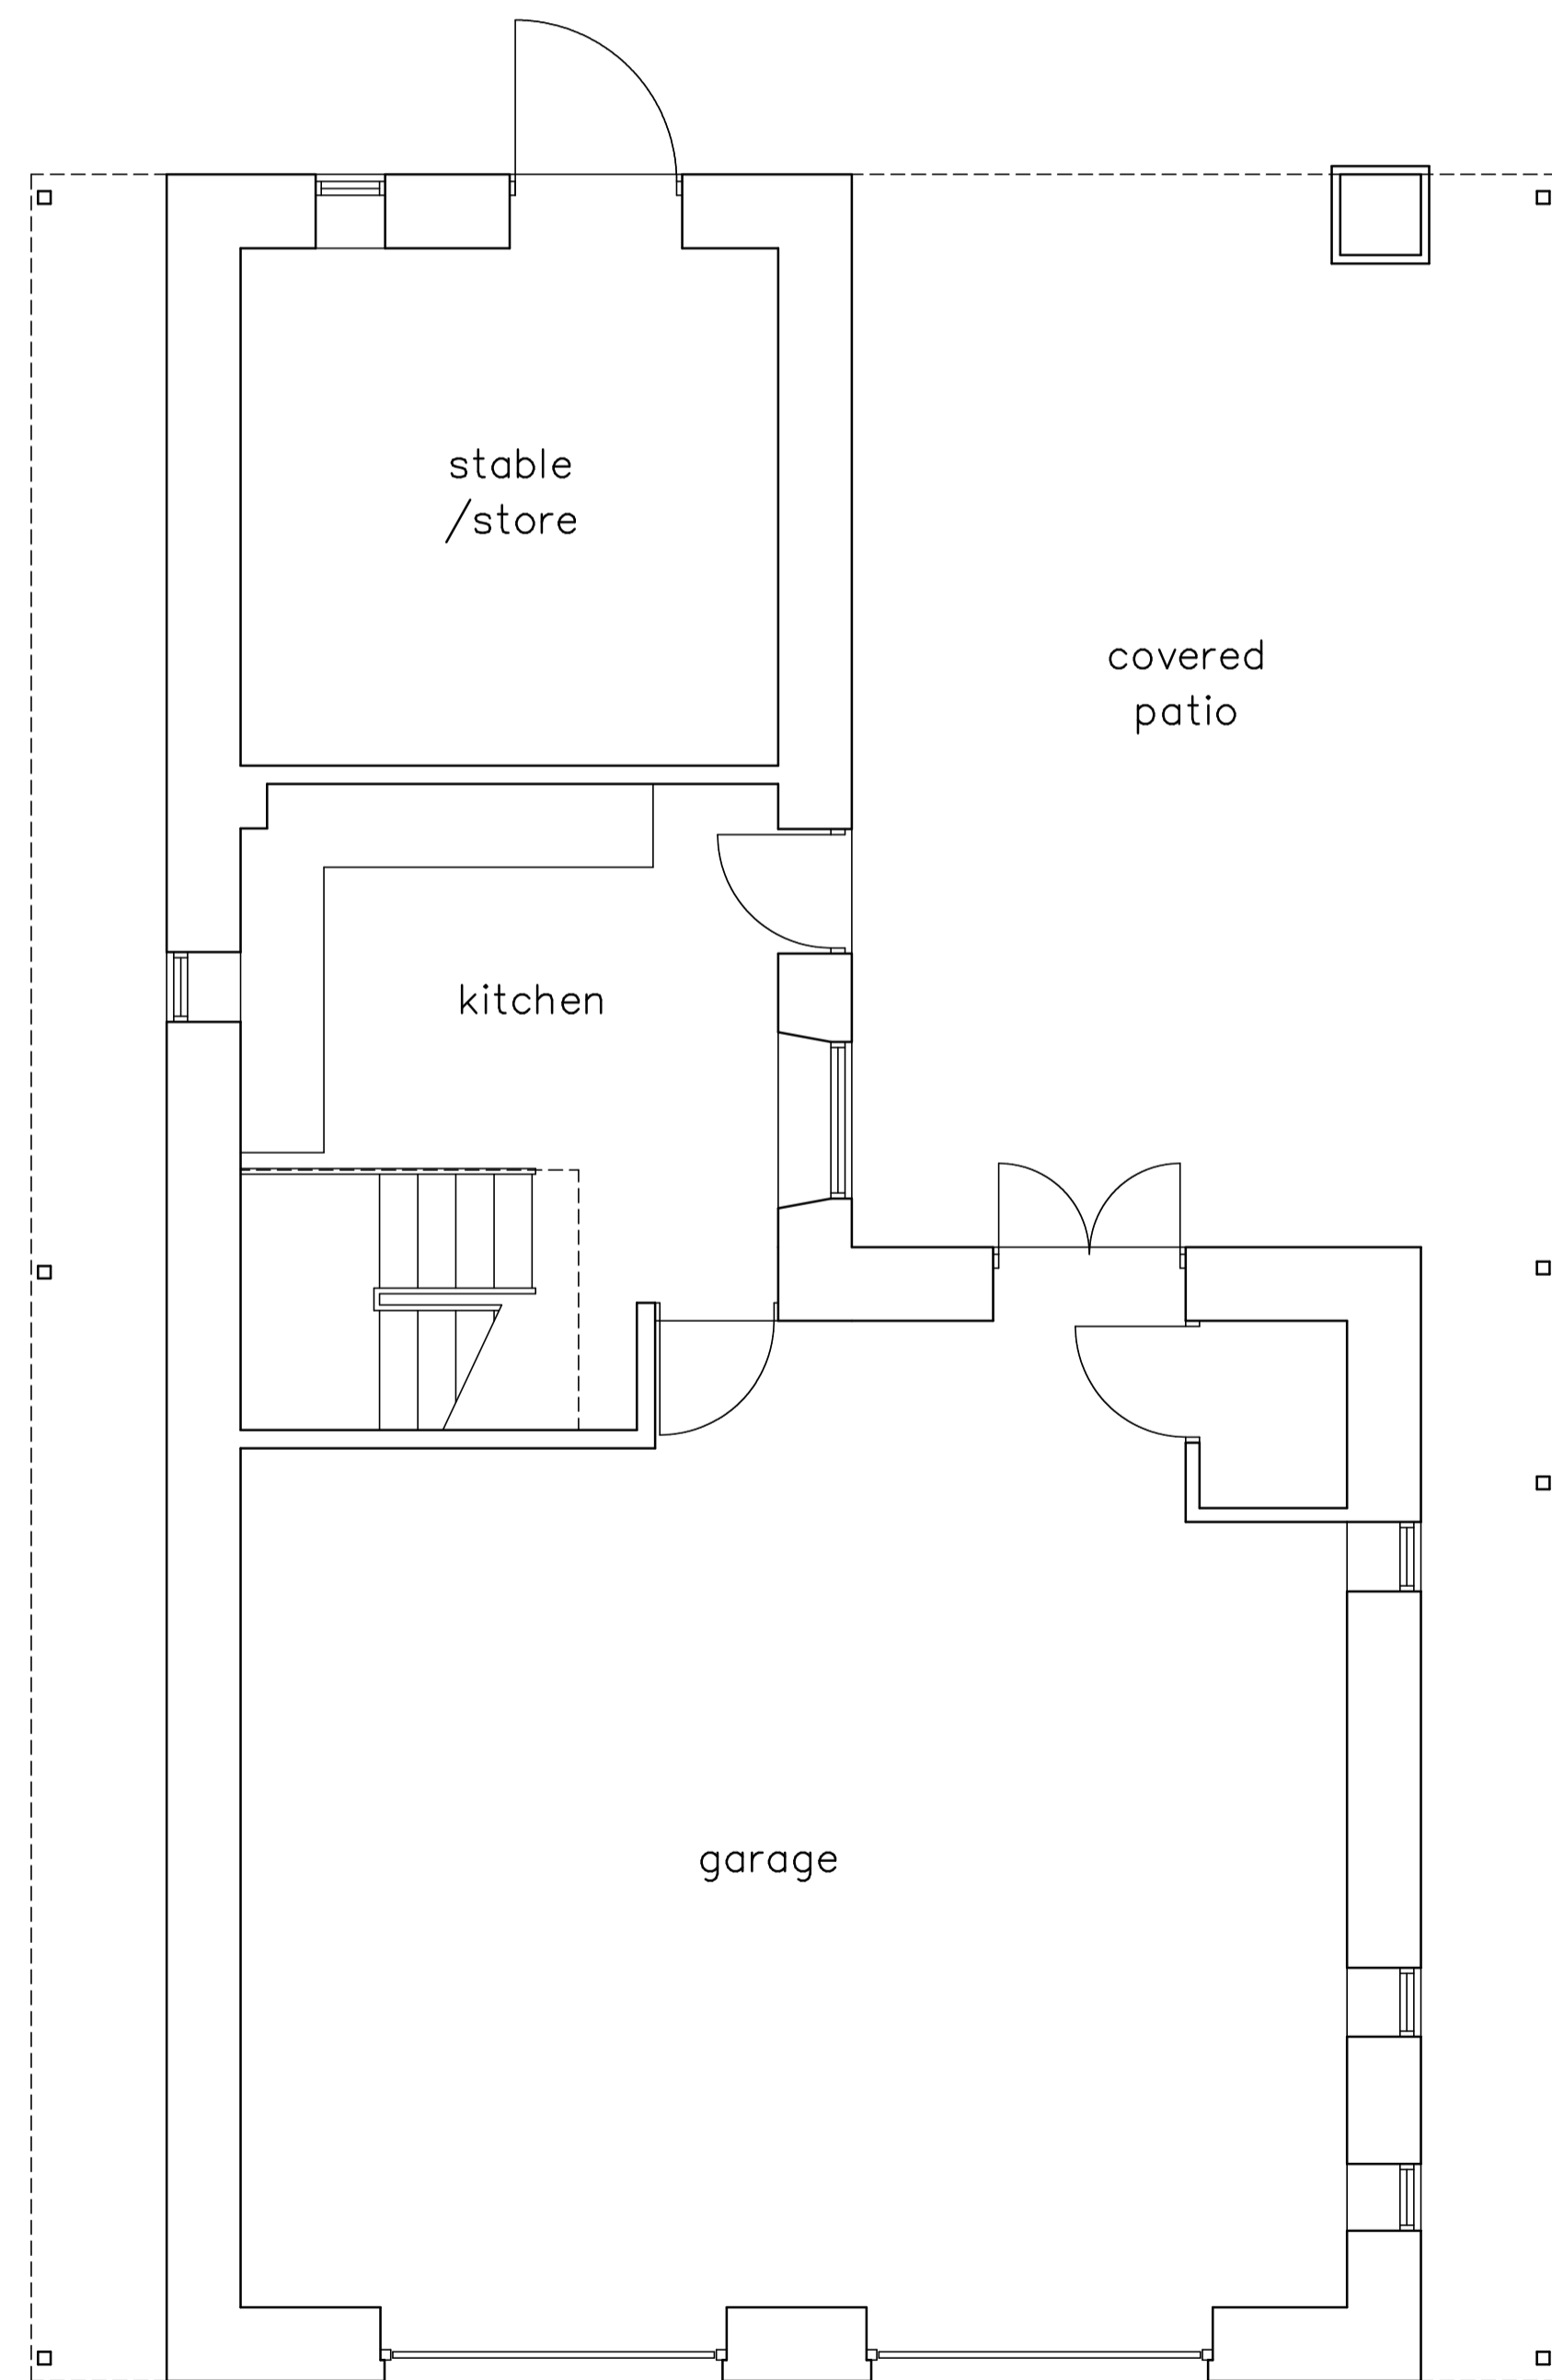

Existing Ground Floor Plan

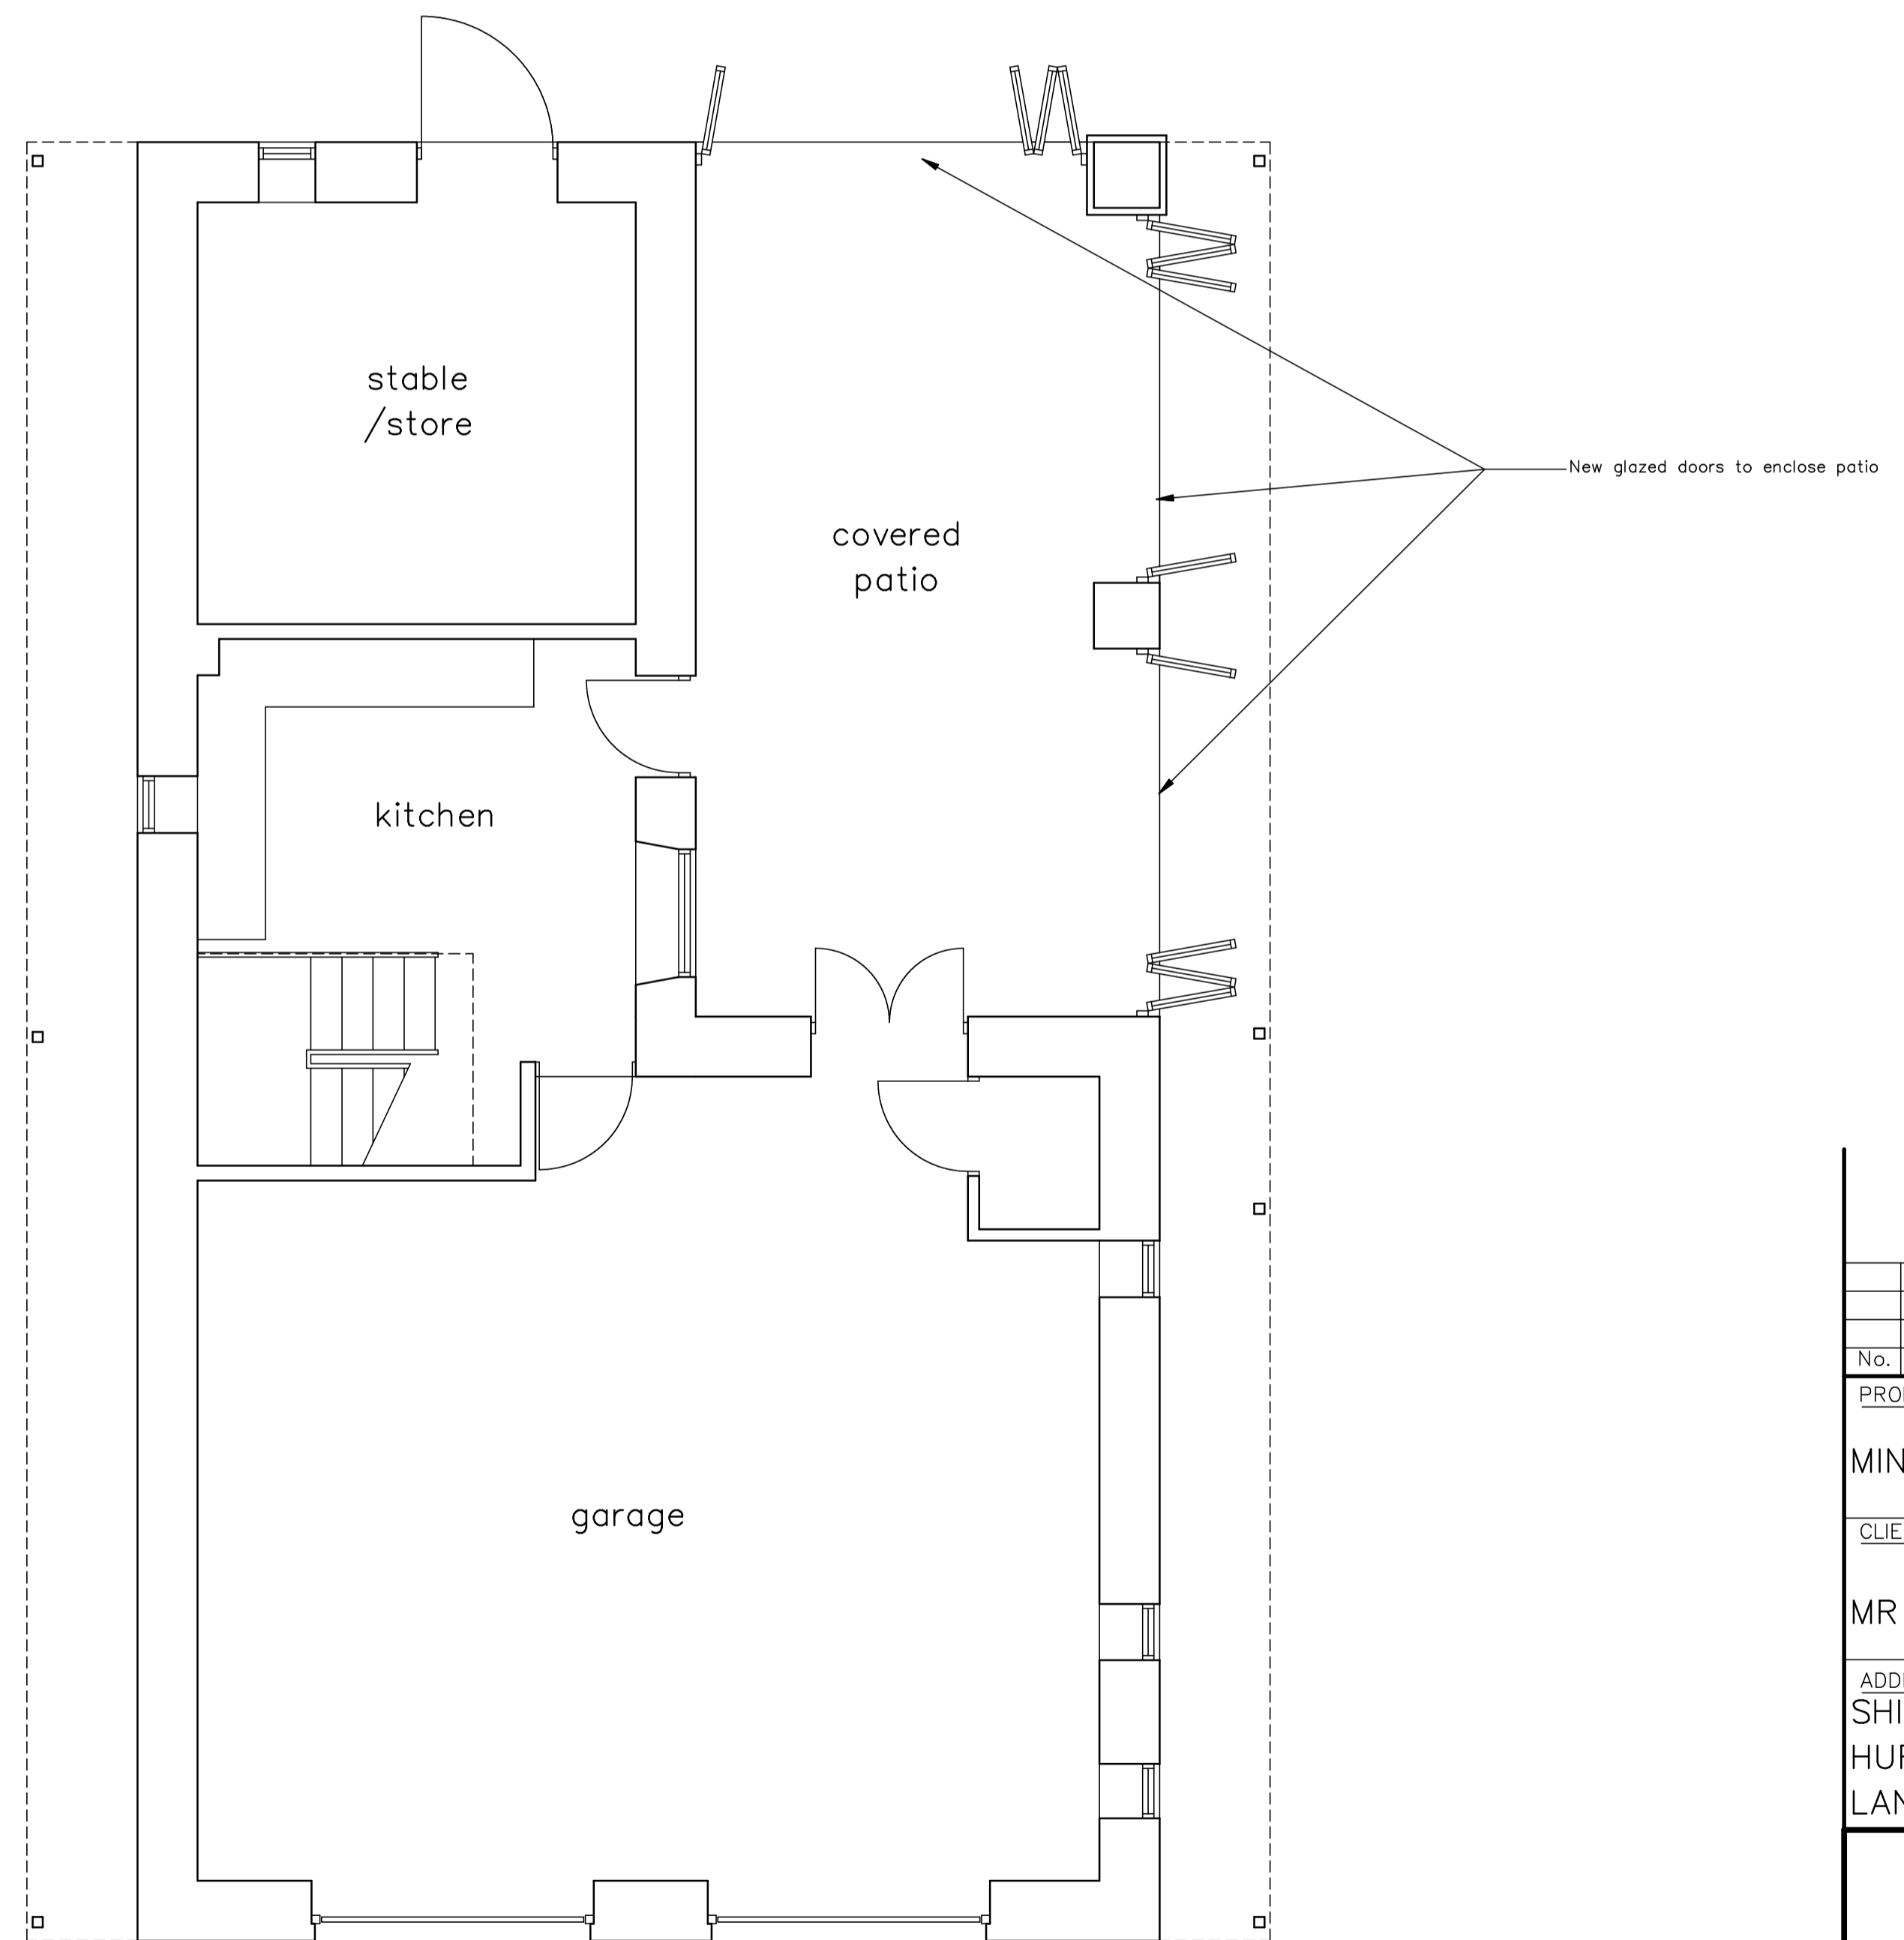

Proposed Ground Floor Plan

No.	AMENDMENT	DATE
	PROPOSED	
MINOR ALTERATIONS TO ANNEXE		
CLIENT		
MR & MRS D JENKINS		
ADDRESS		
SHIREBURN HOUSE FARM ANNEXE		
HURST GREEN		
LANCS BB7 9QP		
DATE	15/6/17	SCALE 1:50 & 1:100 @A1
DRN	g.s	DRG No. 17/026/20
SVYD		