



existing rear elevation

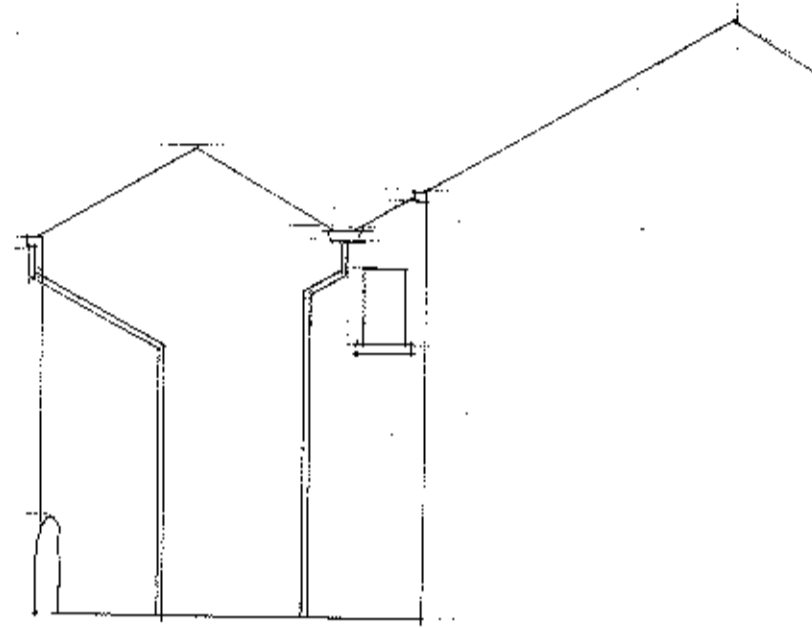


existing side elevation

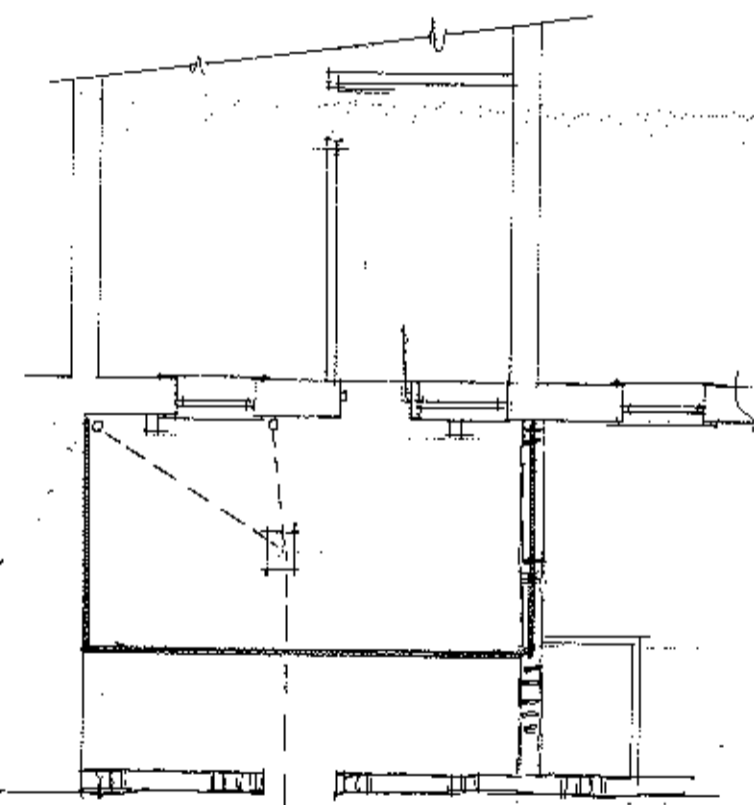



existing plan



Proposed Rear Elevation

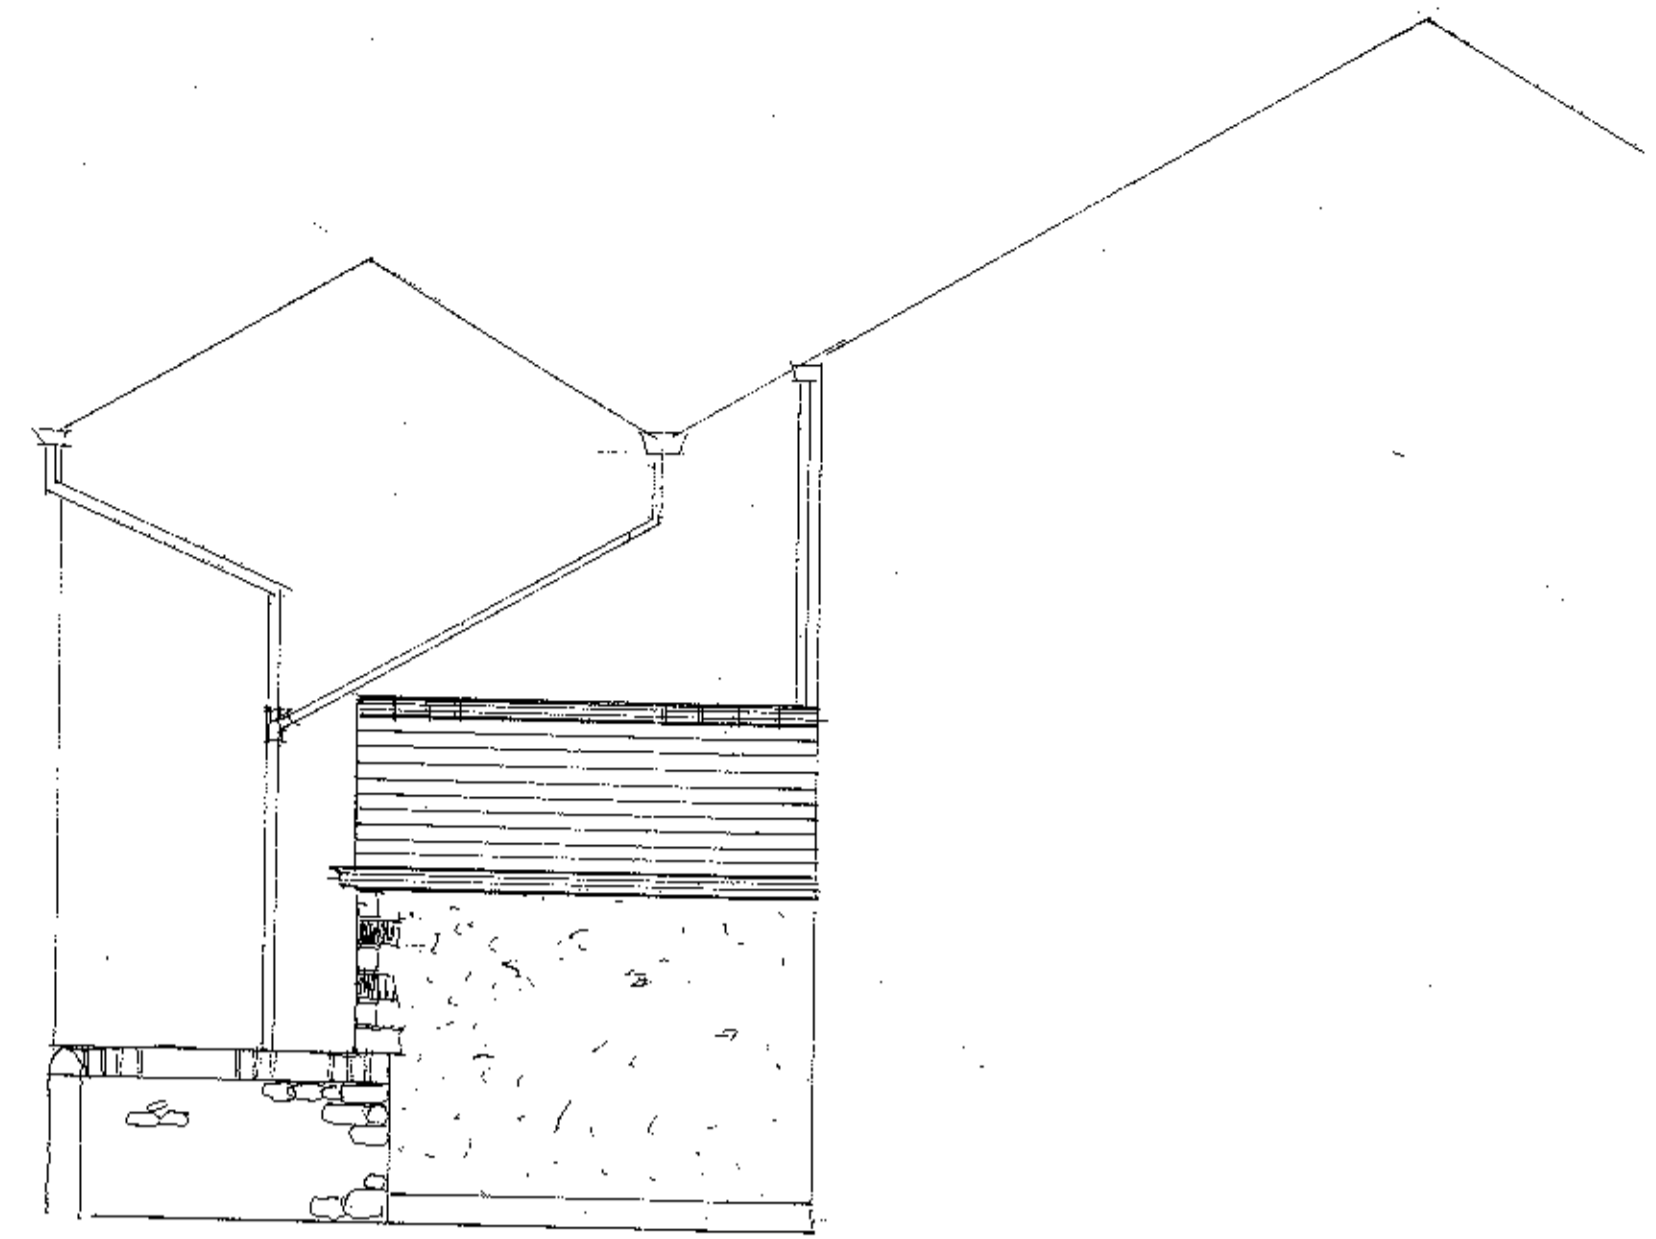

Proposed Side Elevation

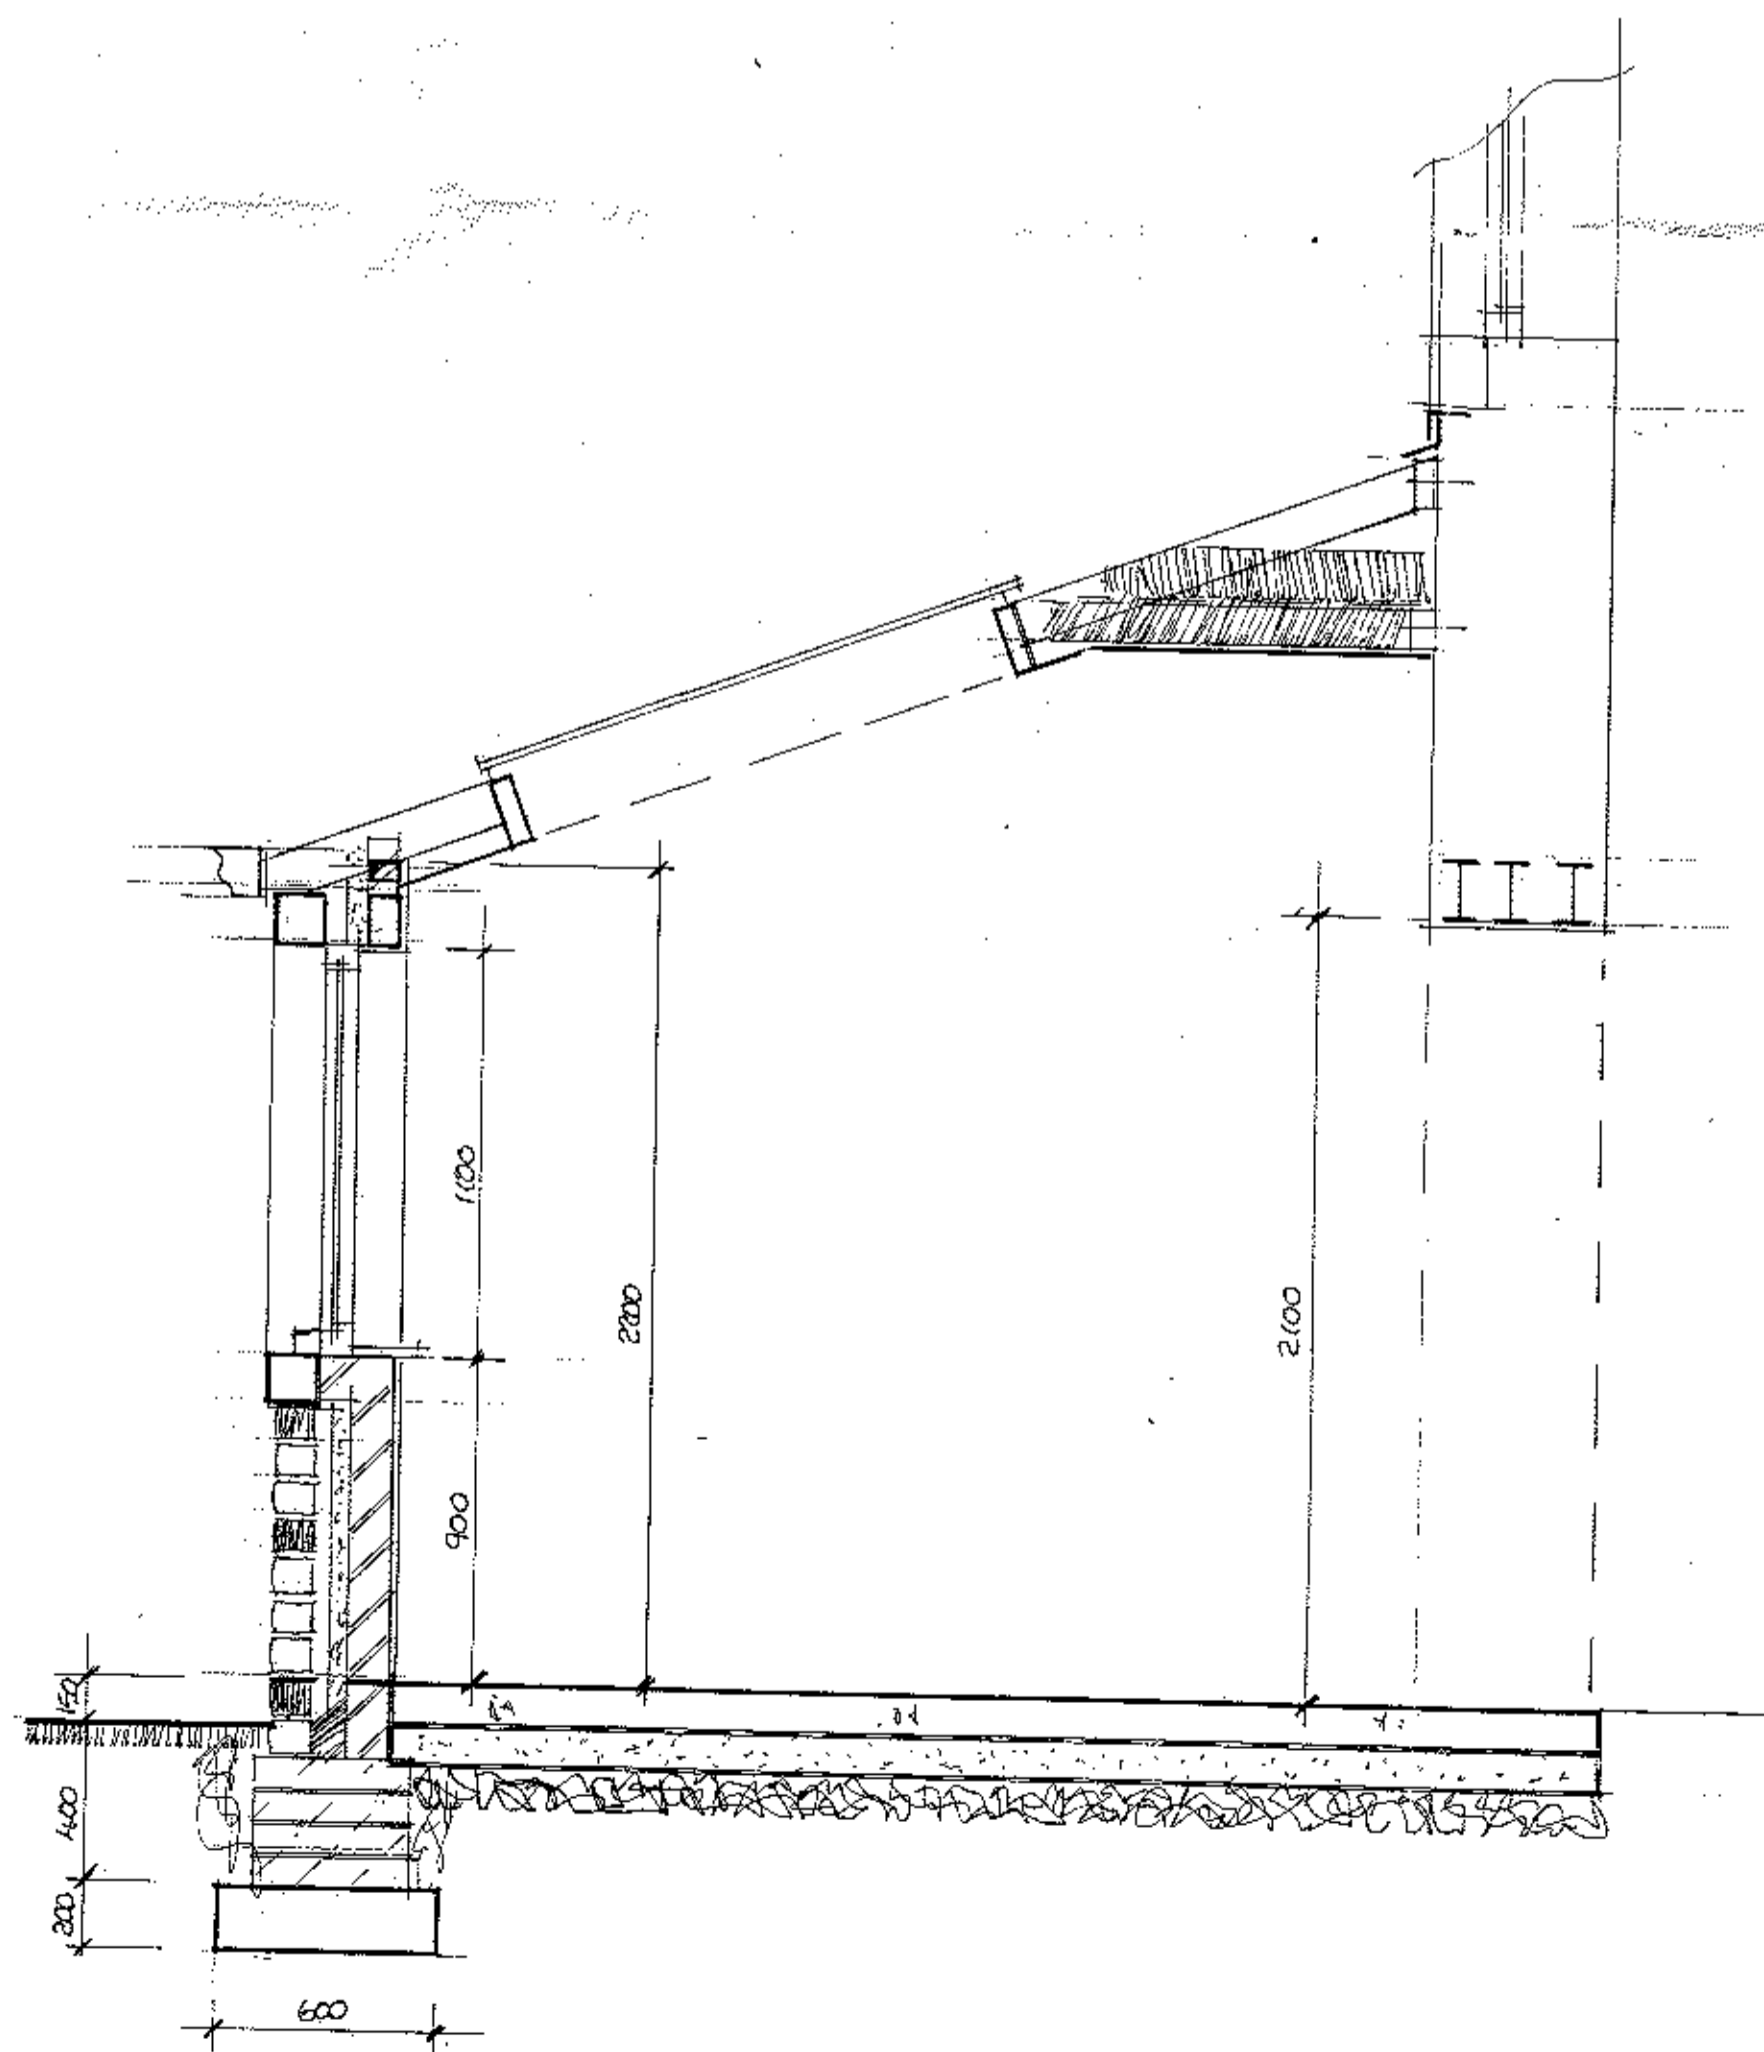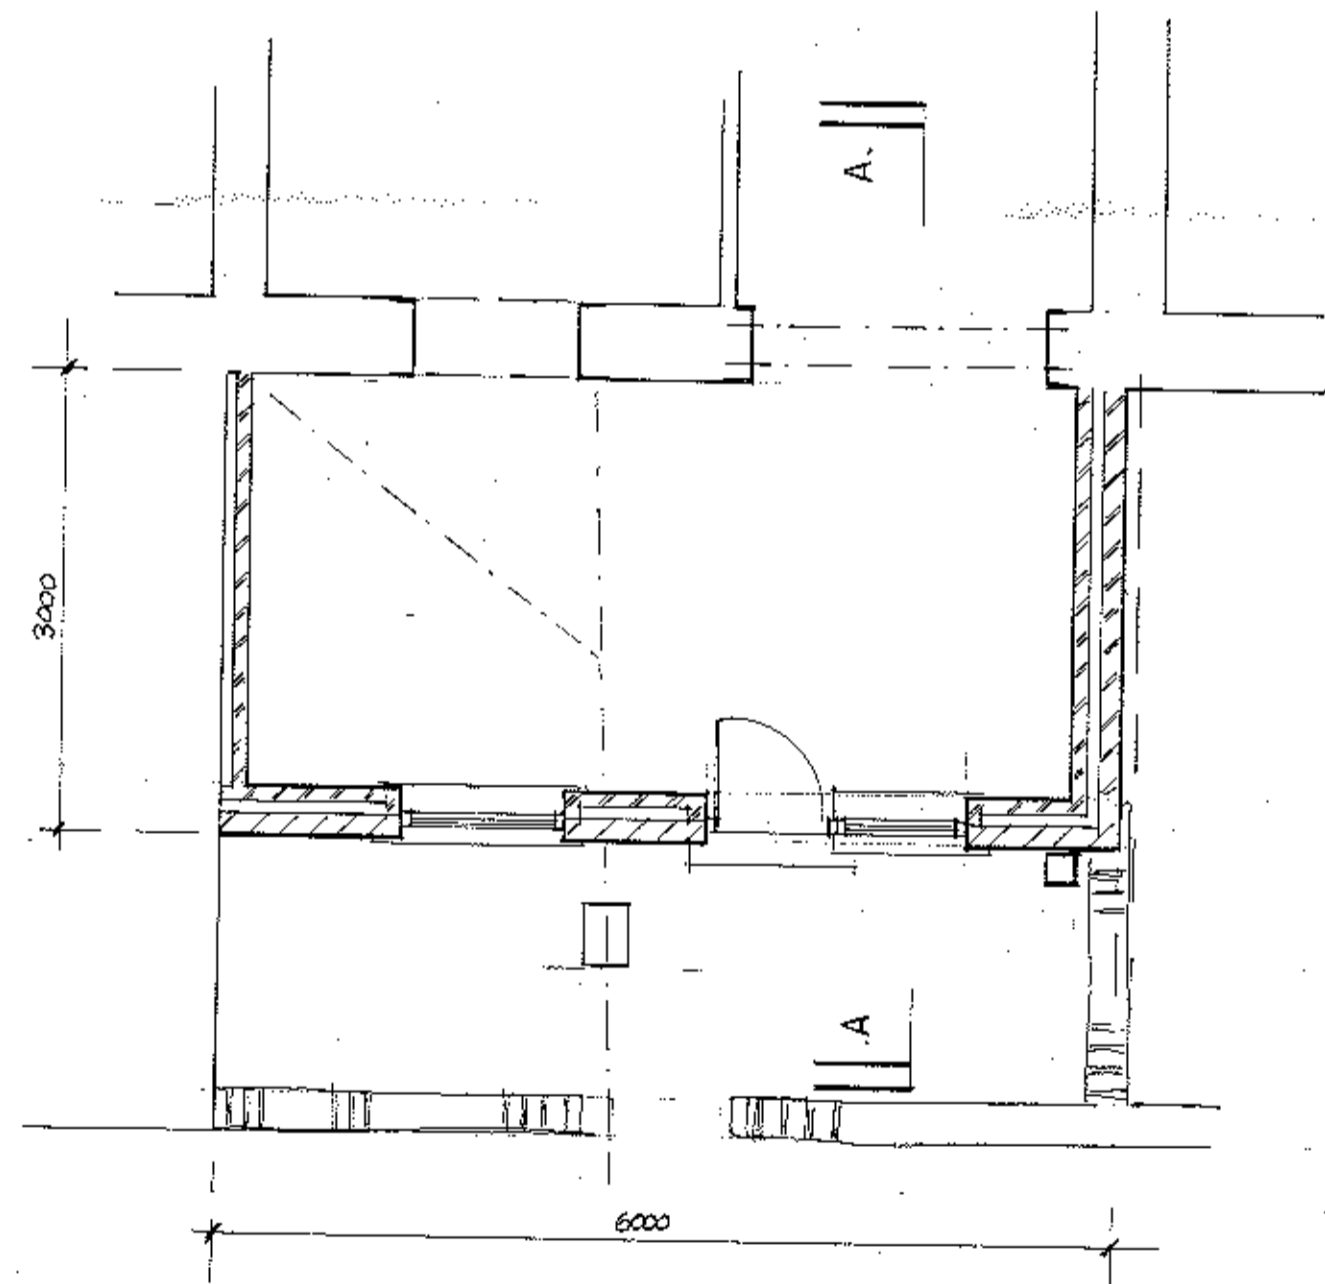

Section A - A

320171124P

S.J. Bialecki Limited Building Surveyors
Drawing no 7007
Scale 1:100 & 1:50 & 1:20
Proposed Single Storey Extension At 20 Waddow View Waddington