


EXISTING PLAN



existing south east elevation




existing south west elevation

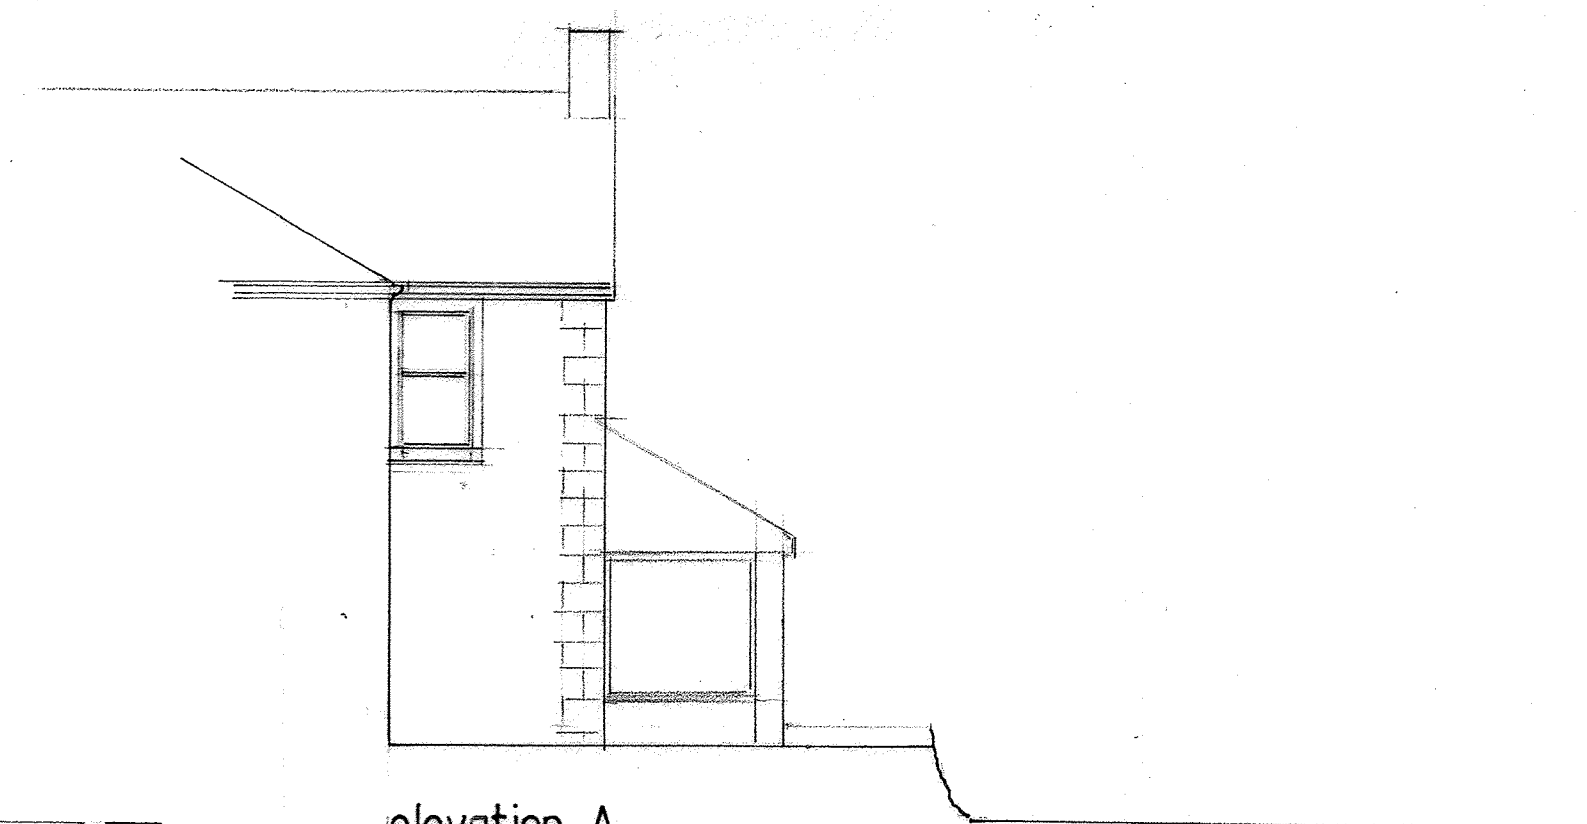


elevation A

Proposed replacement garden room to rear for Dr.A.Huson Stonehill House, Main Street, Grindleton
drawn by Artech Design 01772 456592
drawing no. 1F/2526/1
Scale 1:50

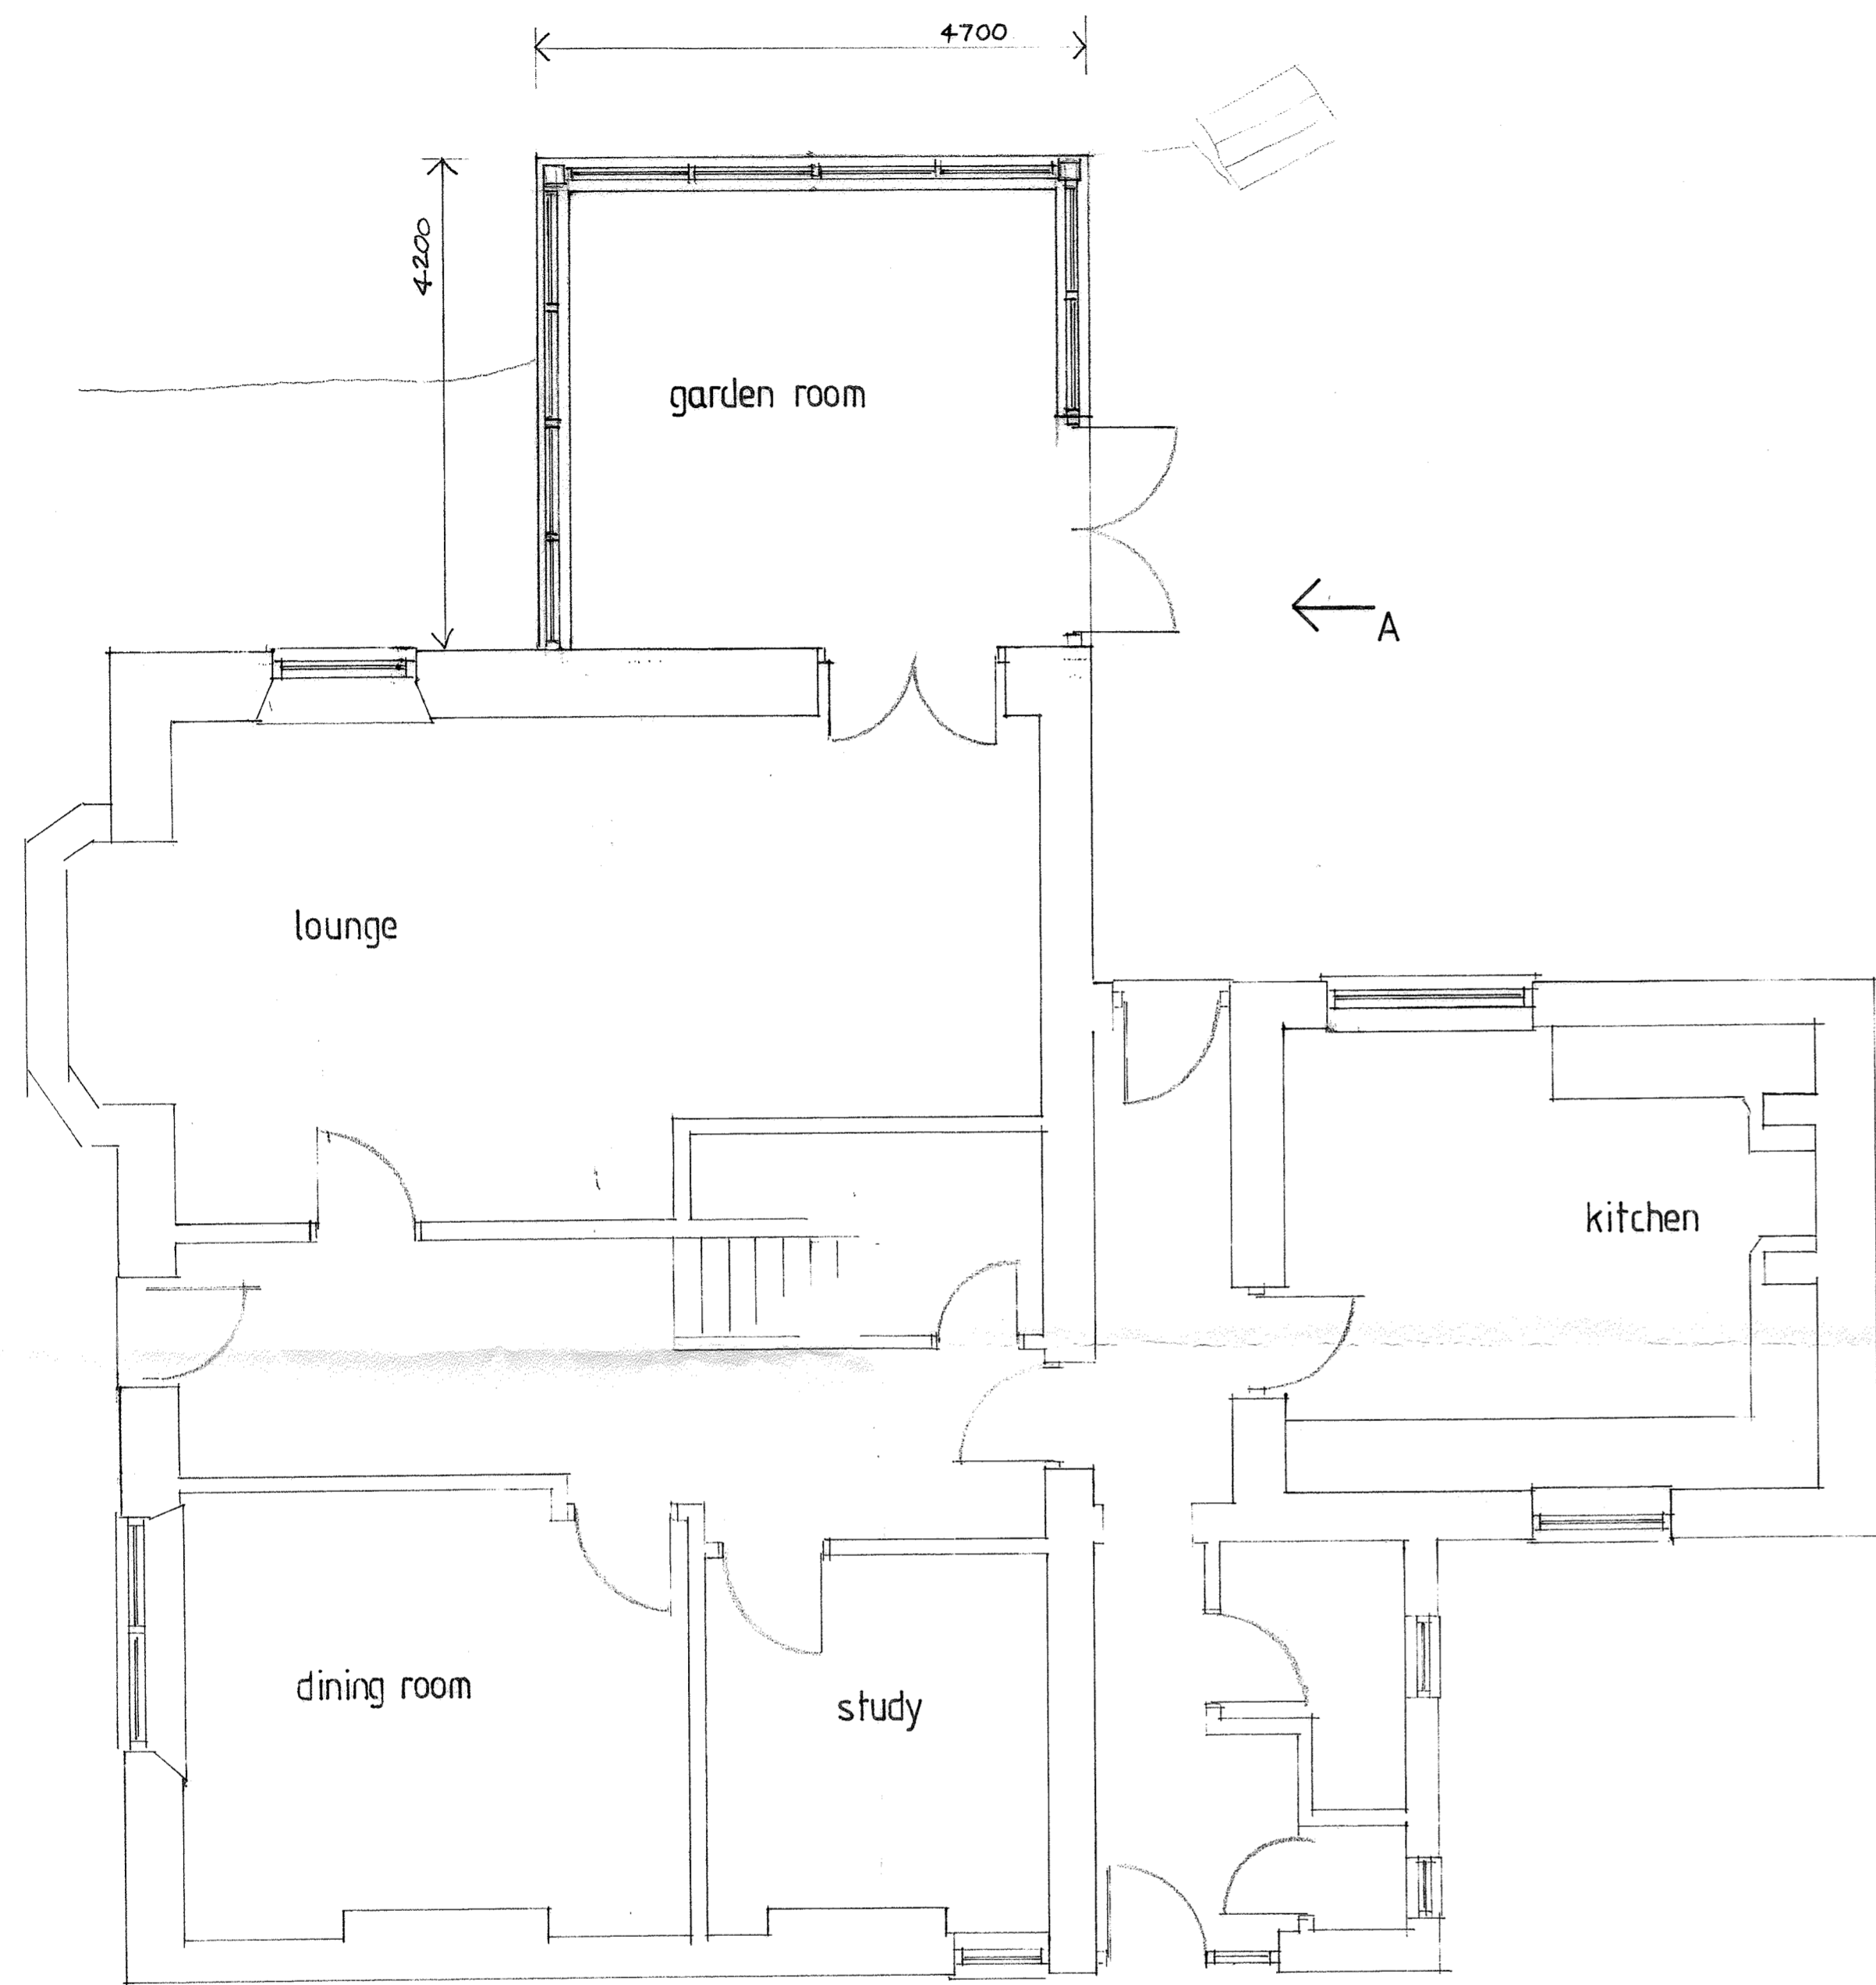

PROPOSED PLAN

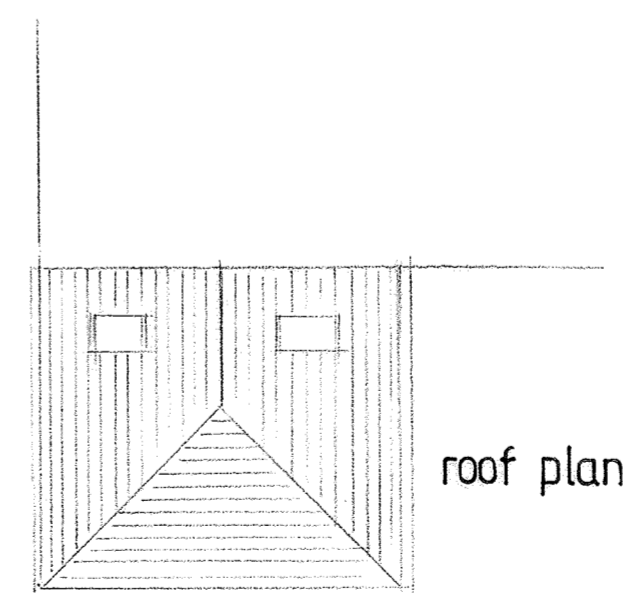


Proposed replacement garden room to rear for Dr. A. Huson  
Stonehill House, Main Street, Grindleton


drawn by Artech Design 01772 456592

drawing no. 1F/2526/2

Scale 1:50

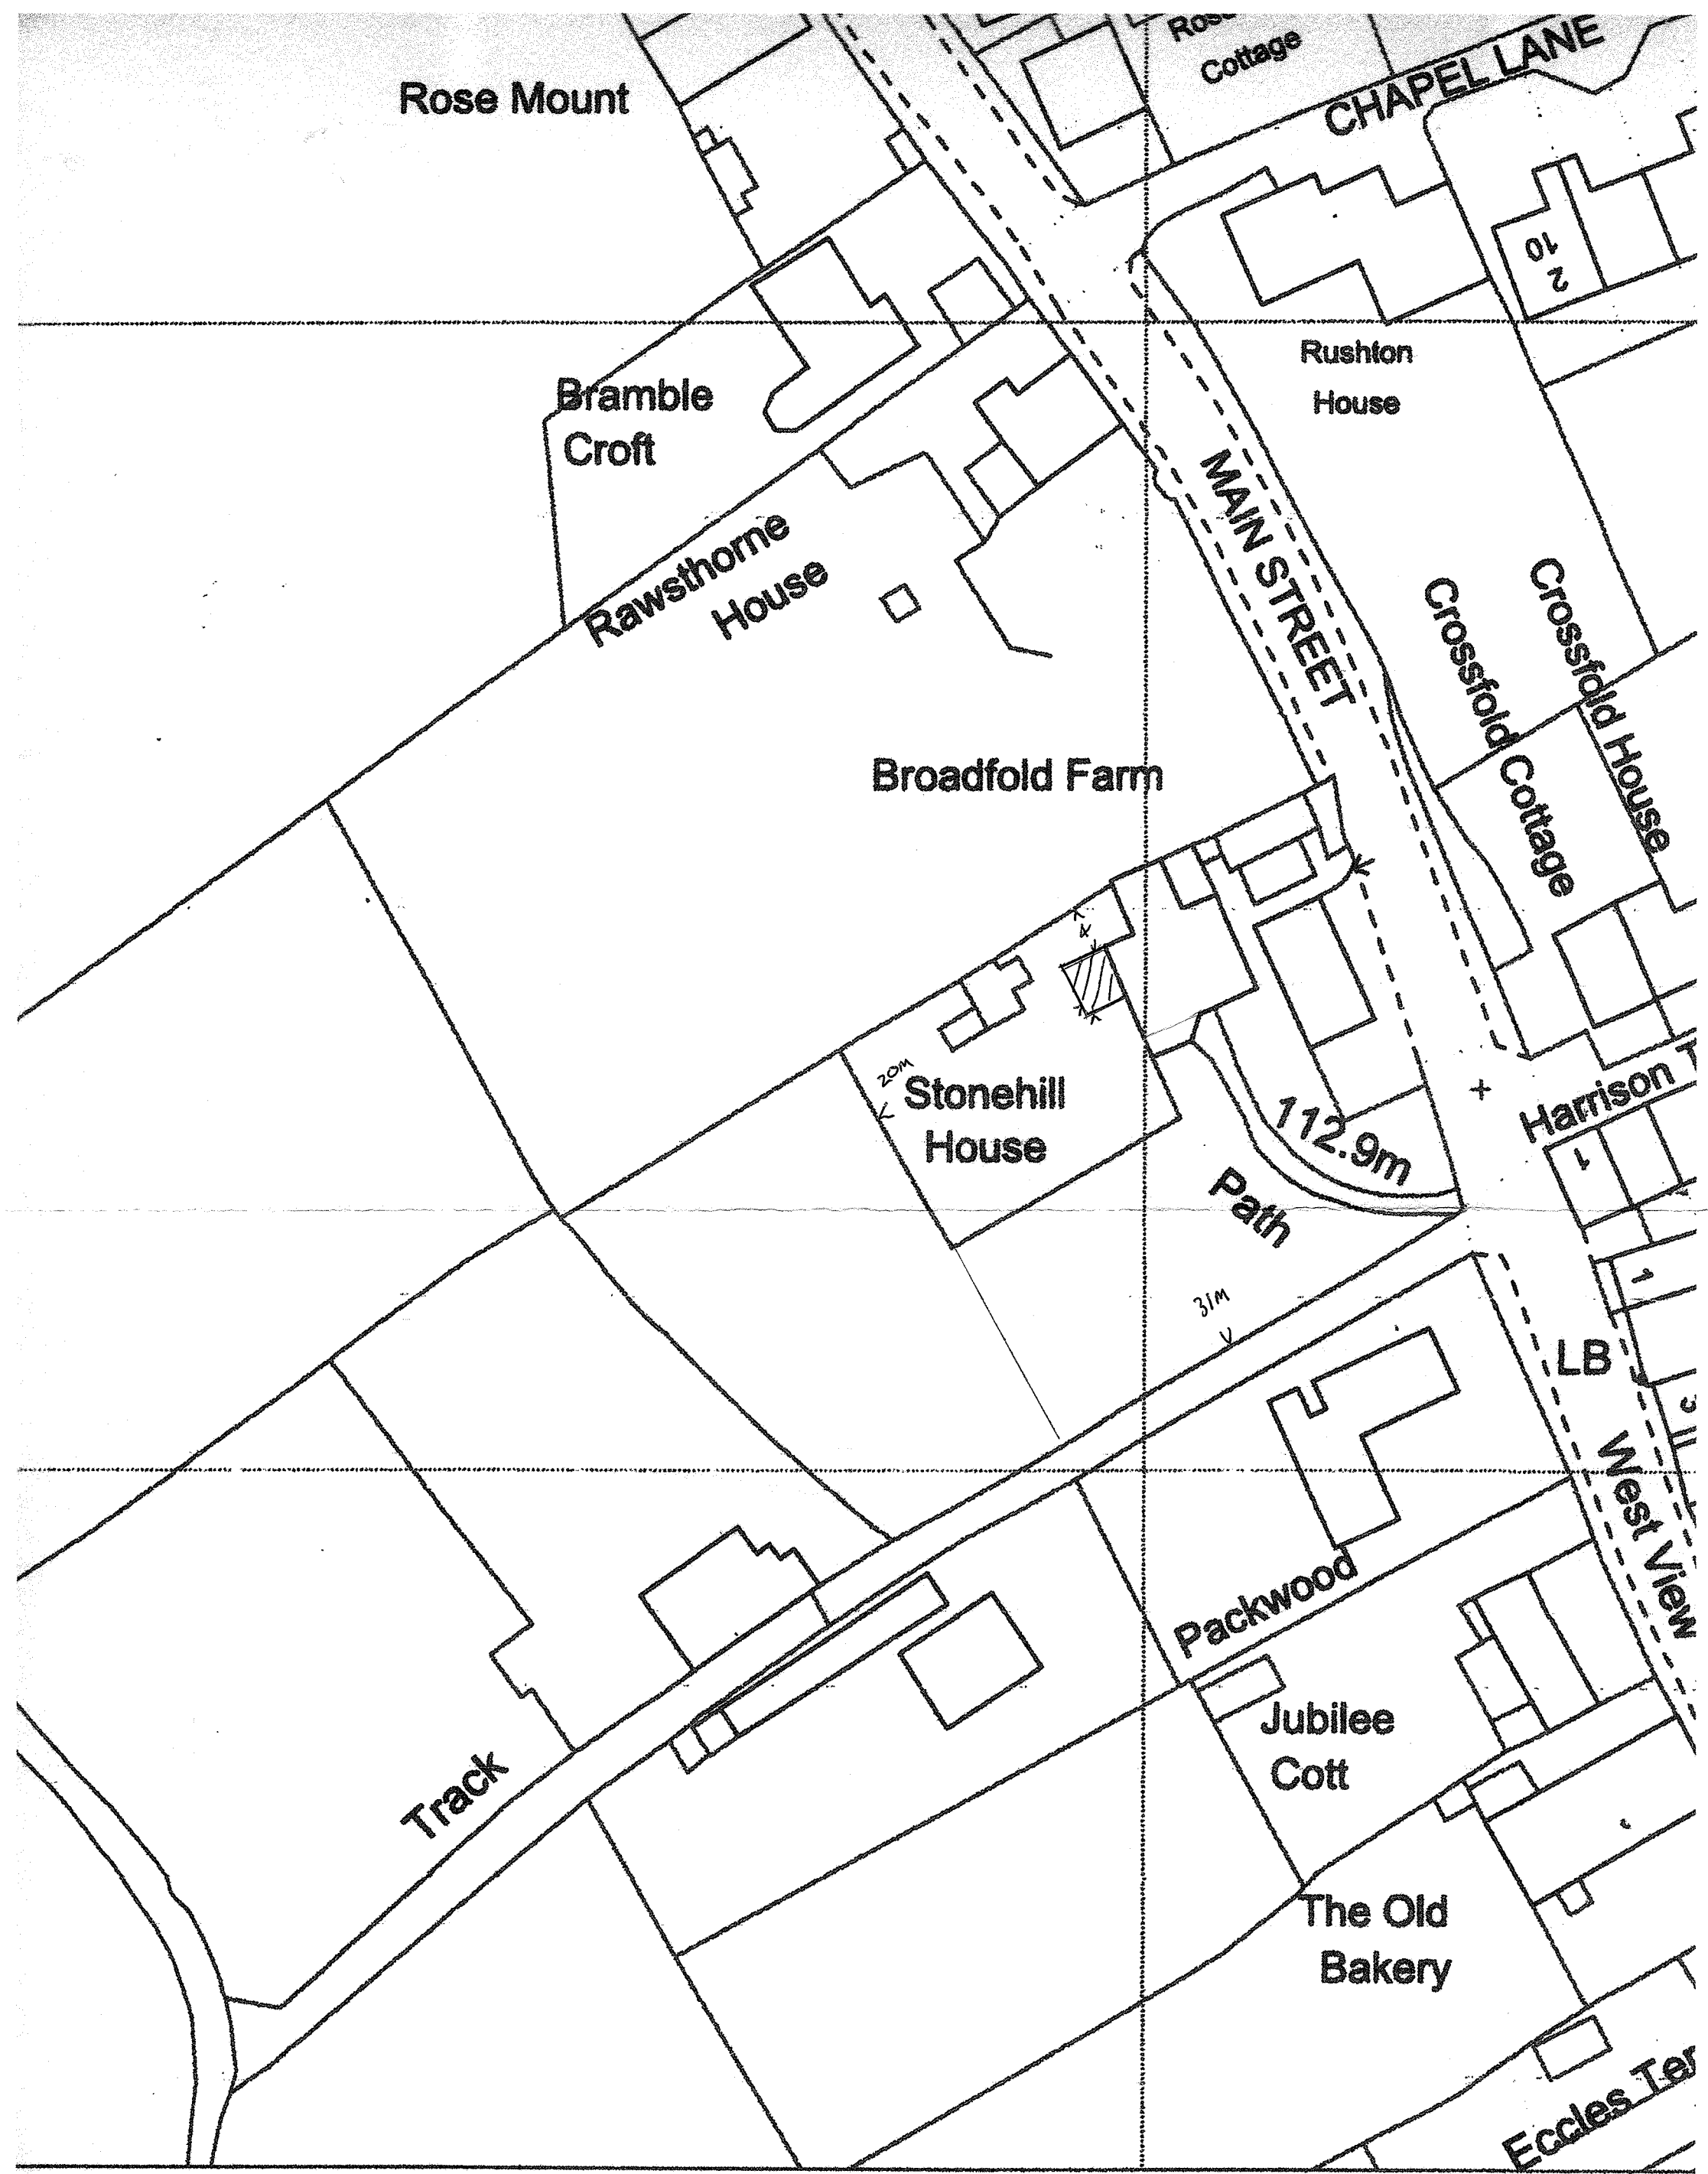

BLOCK PLAN  
scale 1:500

 



**MAIN STREET**  
**BB7 4QT**

OS MasterMap 1250/2500/10000 scale  
 Wednesday, November 1, 2017, ID: BW1-00666580  
[www.blackwellmapping.co.uk](http://www.blackwellmapping.co.uk)

1:1250 scale print at A4, Centre: 375798 E, 445739 N

©Crown Copyright Ordnance Survey. Licence no. 100041041



**BLACKWELL'S**  
[www.blackwellmapping.co.uk](http://www.blackwellmapping.co.uk)

TEL: 0114 268 7658  
[maps.sheffield@blackwell.co.uk](mailto:maps.sheffield@blackwell.co.uk)