



PLANNING

Do not scale from this drawing. All dimensions must be checked prior to the preparation of production drawings or commencing works. Drawing is for planning purposes only and subject to local authority approval. This drawing and associated designs are copyright of Davenport Architecture Ltd and may not be reproduced in any form without prior express written consent.

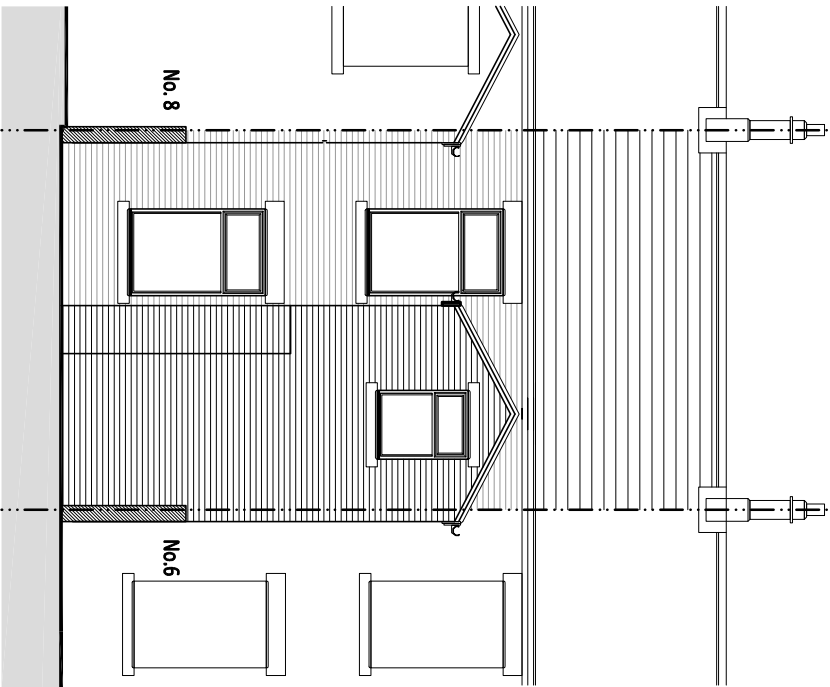


Existing Rear Elevation

SCALE 1:100

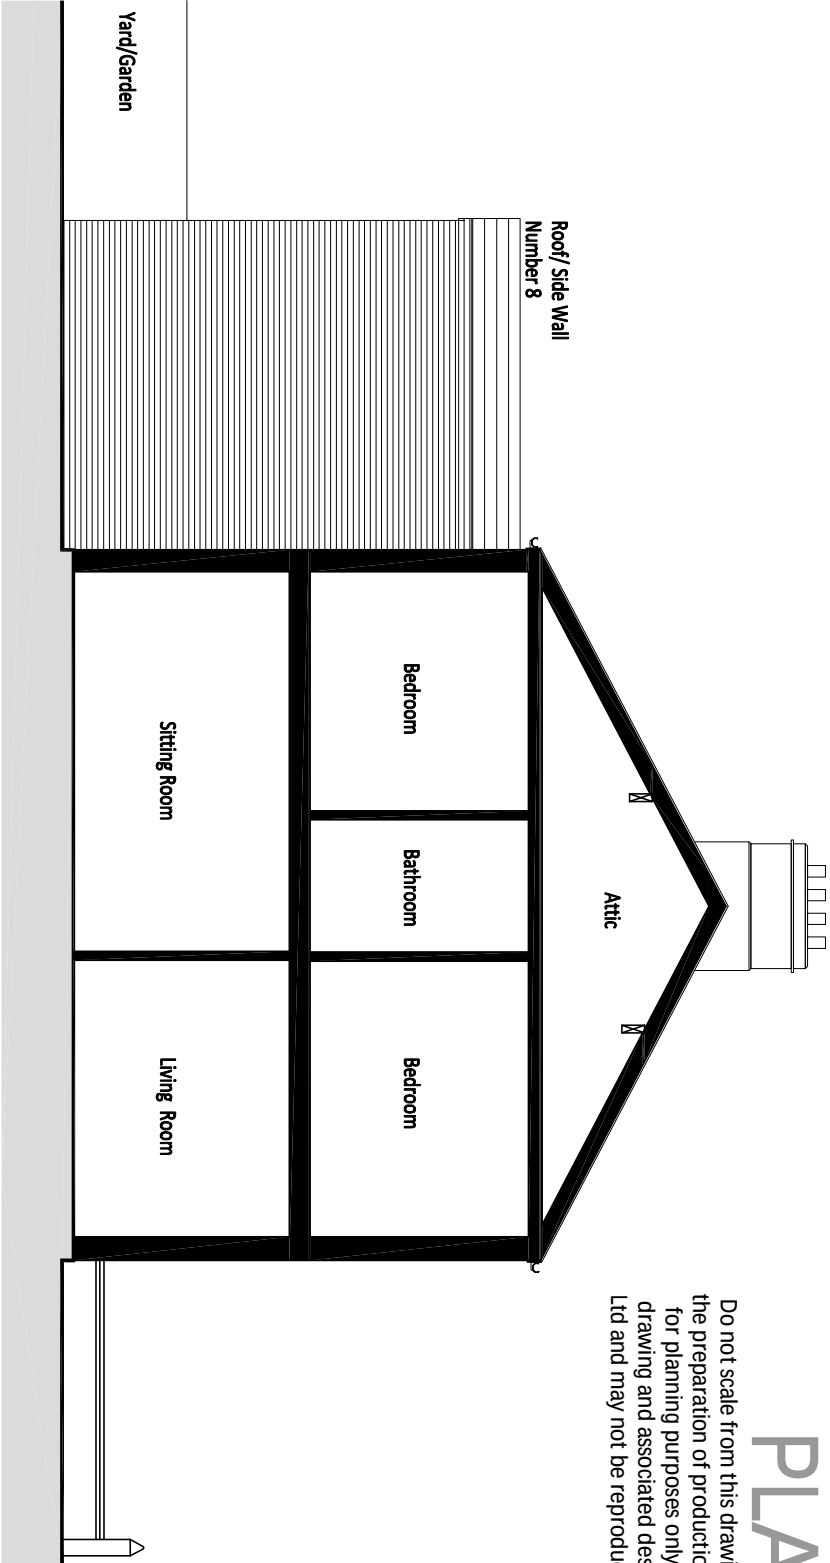



Existing Side Elevation (To No. 8)

SCALE 1:100

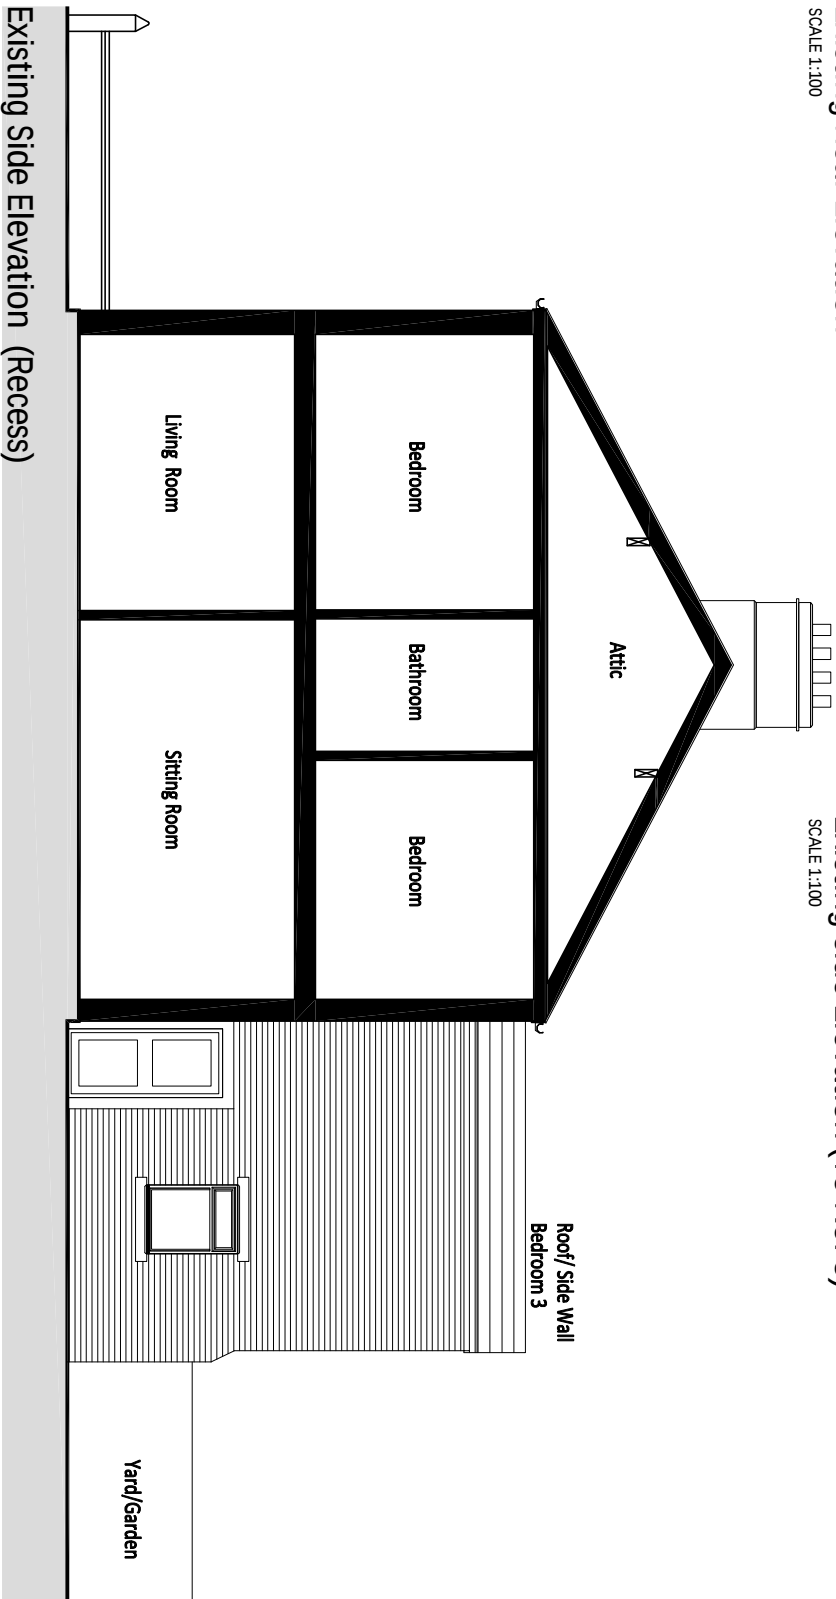

Existing Side Elevation (Recess)

SCALE 1:100

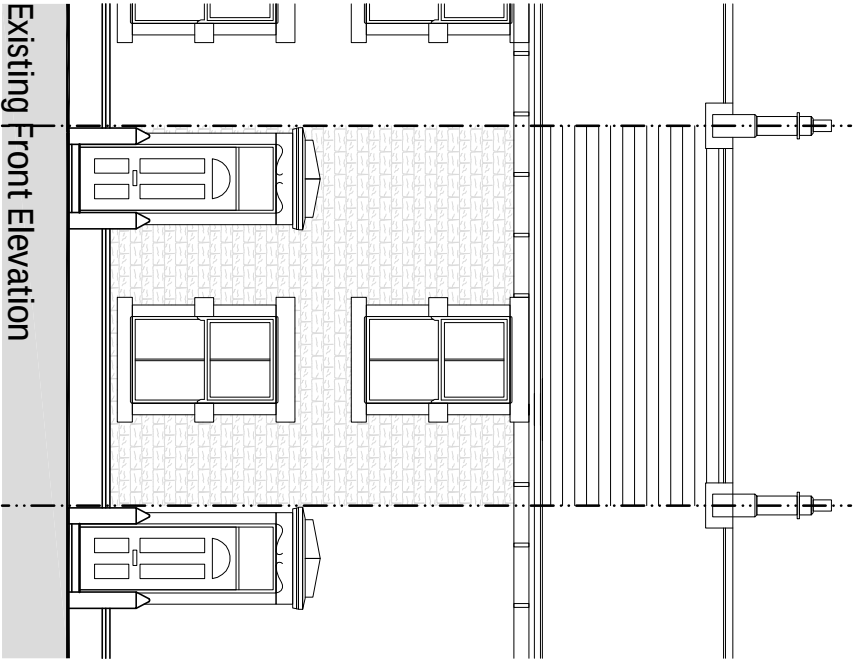 

Existing Front Elevation

SCALE 1:100

da davenport architecture Education Residential Commercial Leisure Master Planning Mere House, Brook Street, Knutsford, Cheshire, WA16 8GP Tel: 01565 360419		Project Title No. 7 Bonny Grass Terrace		Drawing Title Existing Elevations		Rev	Date		Scale 1:100		Job Number 2015-029	Checked -
Proposed Alterations		-		-					Sheet A3	Author -	Drawing Number PL102	Revision -