

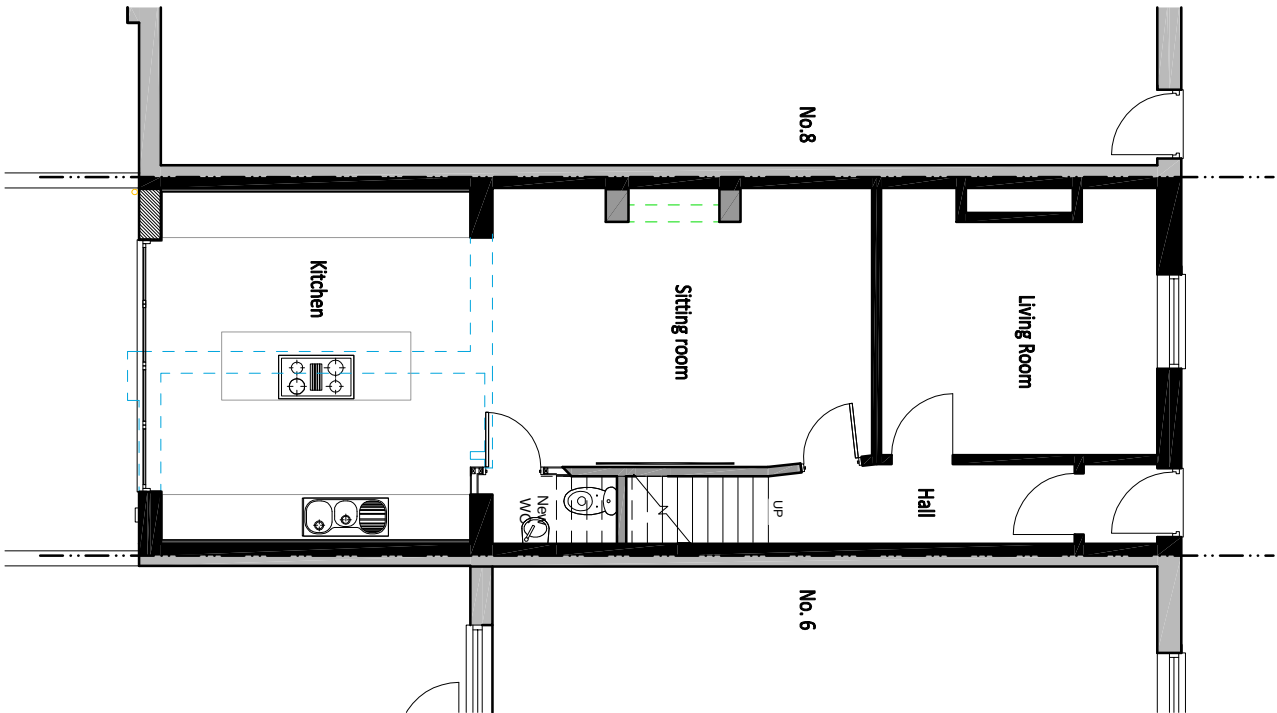


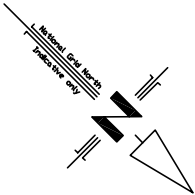


Proposed Ground Floor

SCALE 1:100

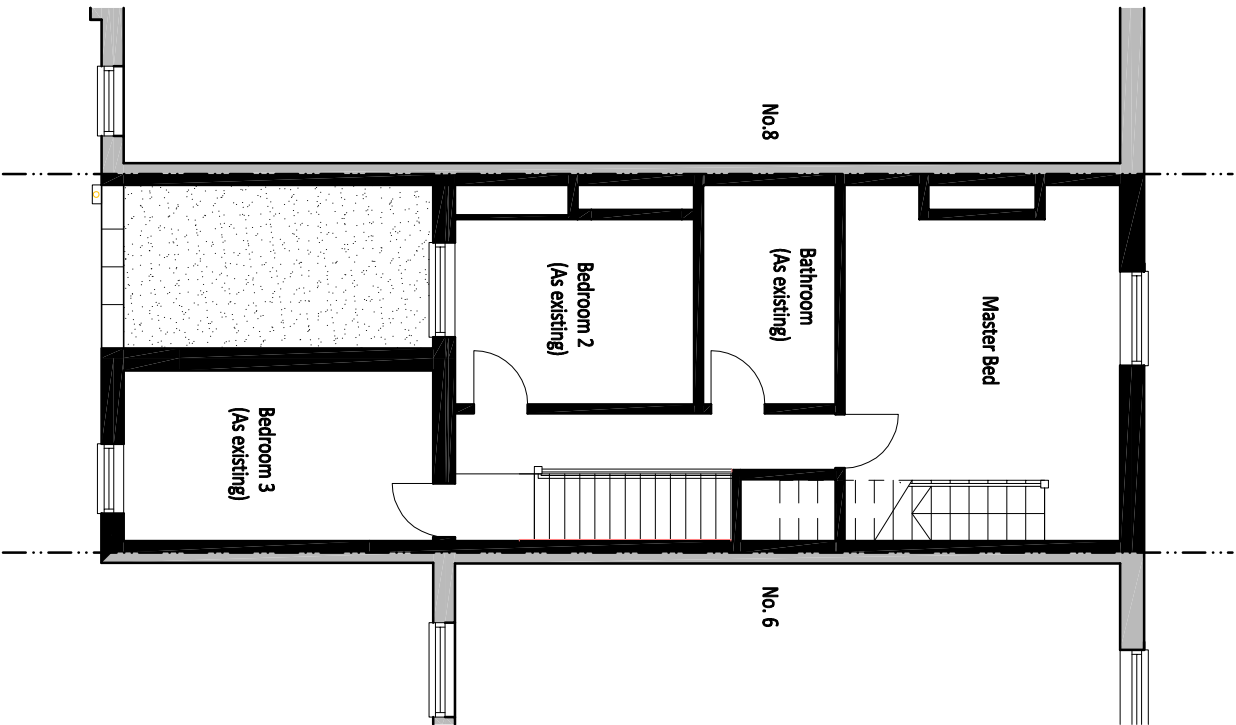


Proposed First Floor

SCALE 1:100

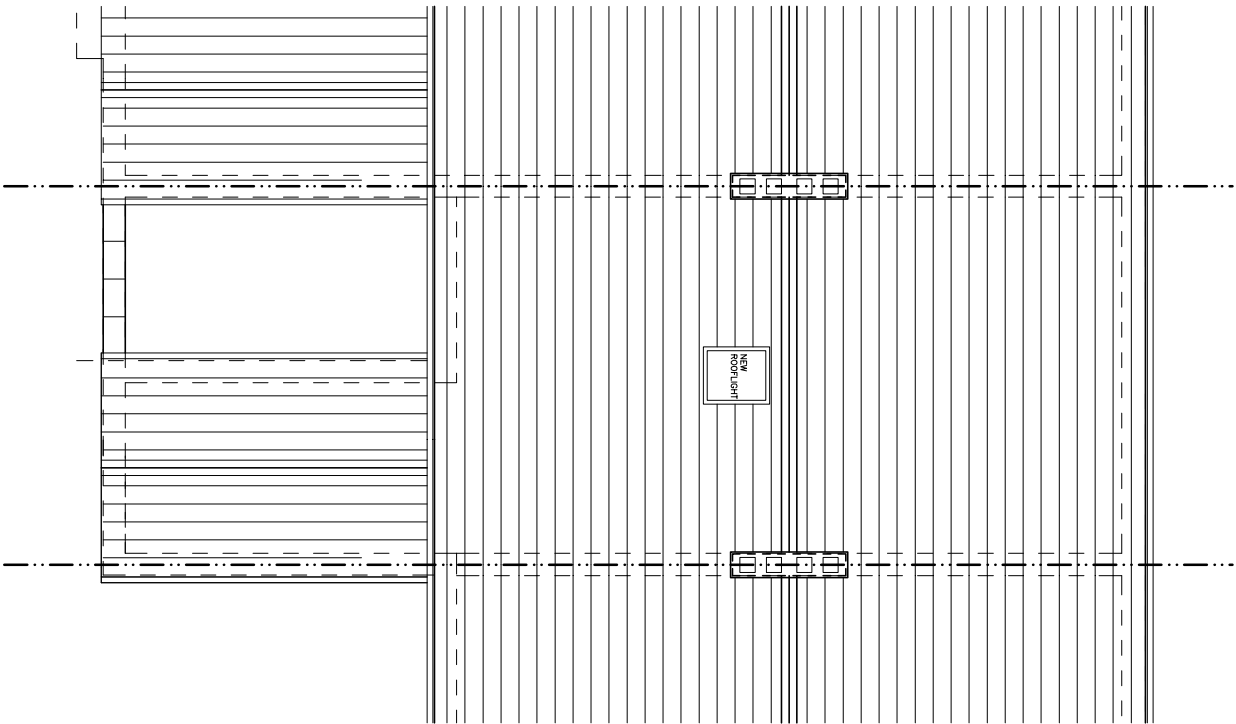

Proposed Roof Plan

SCALE 1:100

 

Do not scale from this drawing. All dimensions must be checked prior to the preparation of production drawings or commencing works. Drawing is for planning purposes only and subject to local authority approval. This drawing and associated designs are copyright of Davenport Architecture Ltd and may not be reproduced in any form without prior express written consent.

PLANNING

da davenport architecture Education Residential Commercial Leisure Master Planning Mere House, Brook Street, Knutsford, Cheshire, WA16 8GP Tel: 01565 360419										Project Title		Drawing Title		Rev		Date		Scale		Job Number		Checked	
No.7 Bonny Grass Terrace										Proposed Floor Plans		-		1:100		2015-029		-					
Proposed Alterations										-						Sheet A3		Author -		Drawing Number PL103		Revision	