



PLANNING


Do not scale from this drawing. All dimensions must be checked prior to the preparation of production drawings or commencing works. Drawing is for planning purposes only and subject to local authority approval. This drawing and associated designs are copyright of Davenport Architecture Ltd and may not be reproduced in any form without prior express written consent.

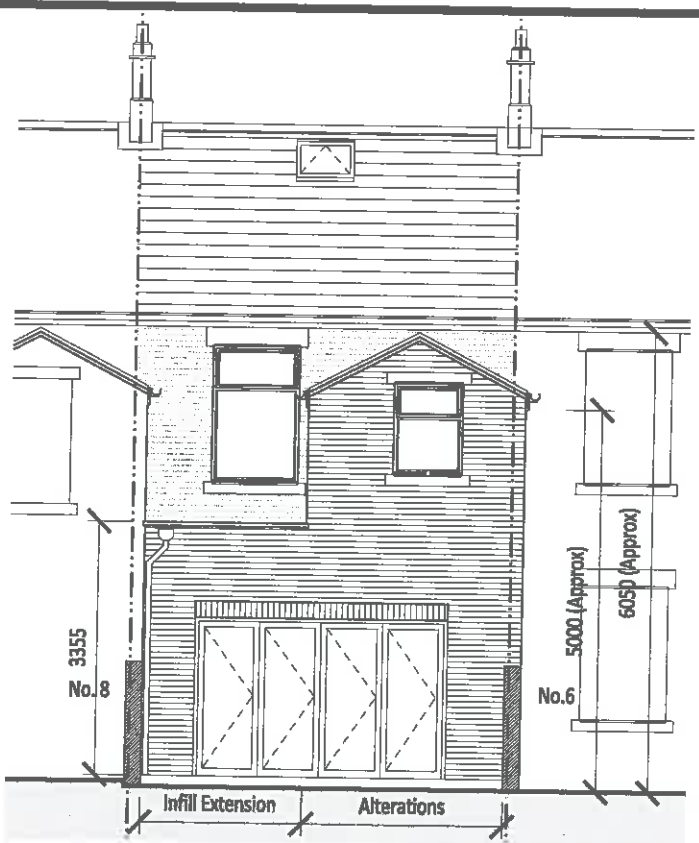

Proposed Rear Elevation
SCALE 1:100

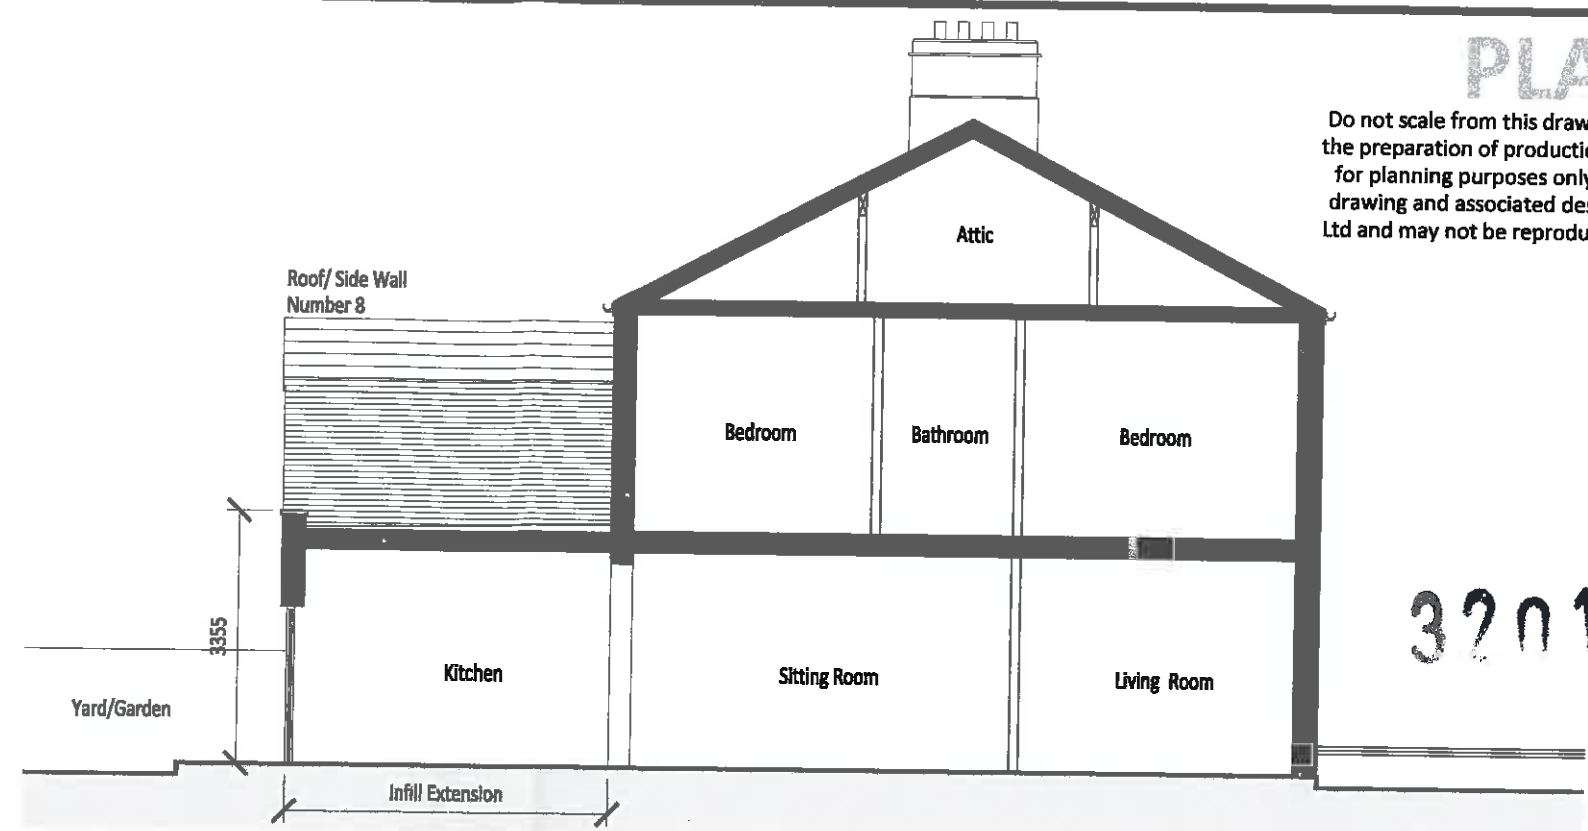


Proposed Side Elevation (To No. 8)
SCALE 1:100

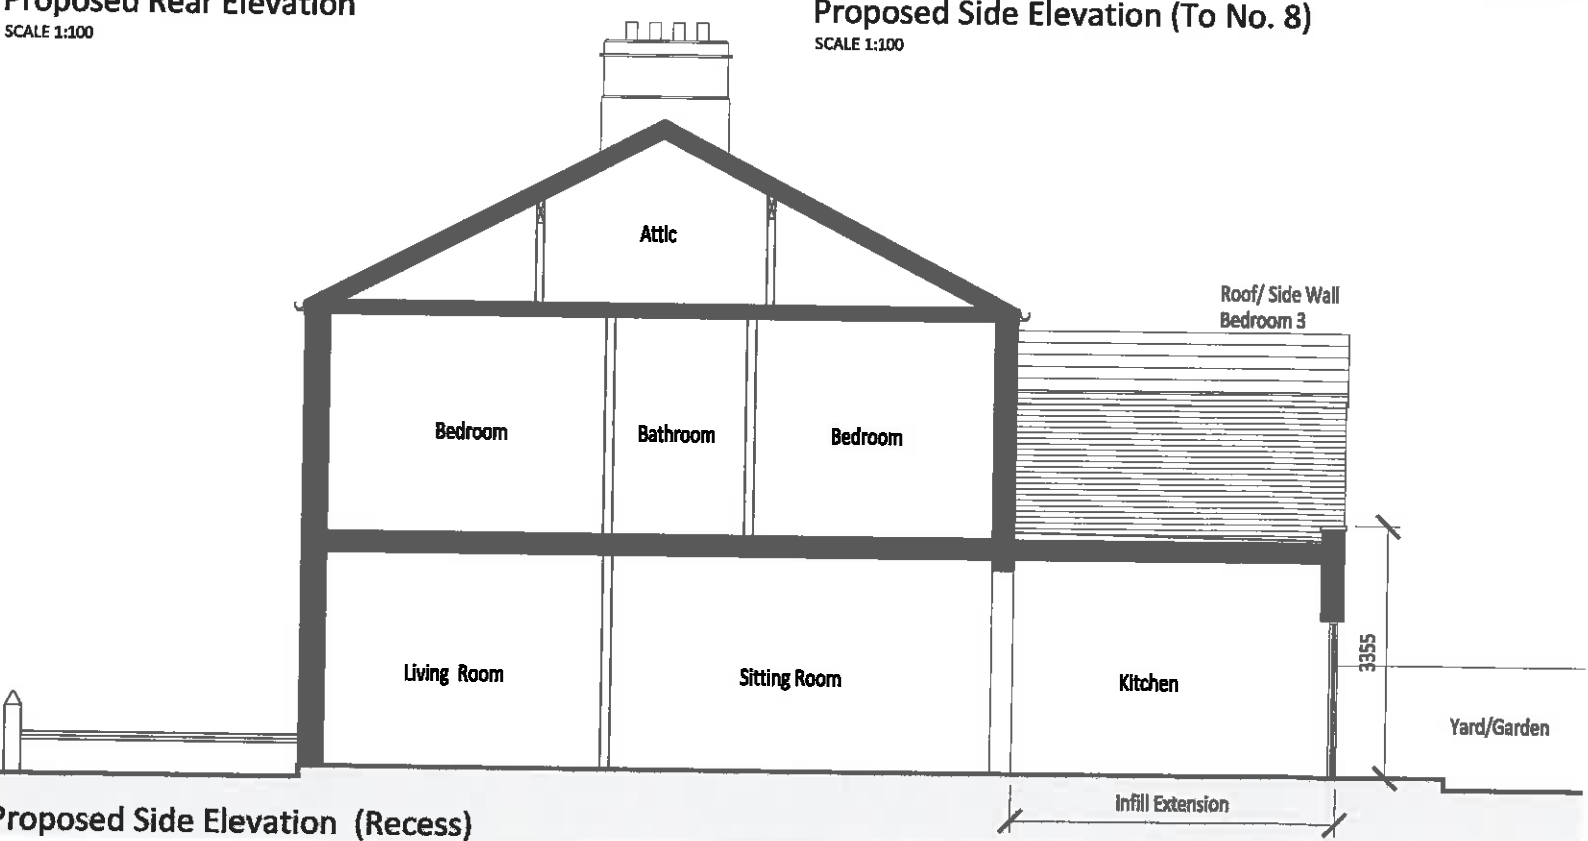

Proposed Side Elevation (Recess)
SCALE 1:100



Proposed Front Elevation
SCALE 1:100

 

Project Title No.7 Bonny Grass Terrace Proposed Alterations	Drawing Title Proposed Elevations -	Rev 	Date 	Scale 1:100		Job Number 2015-029	Checked -
				Sheet A3	Author -		
						Drawing Number PL104	Revision A

320171131P