


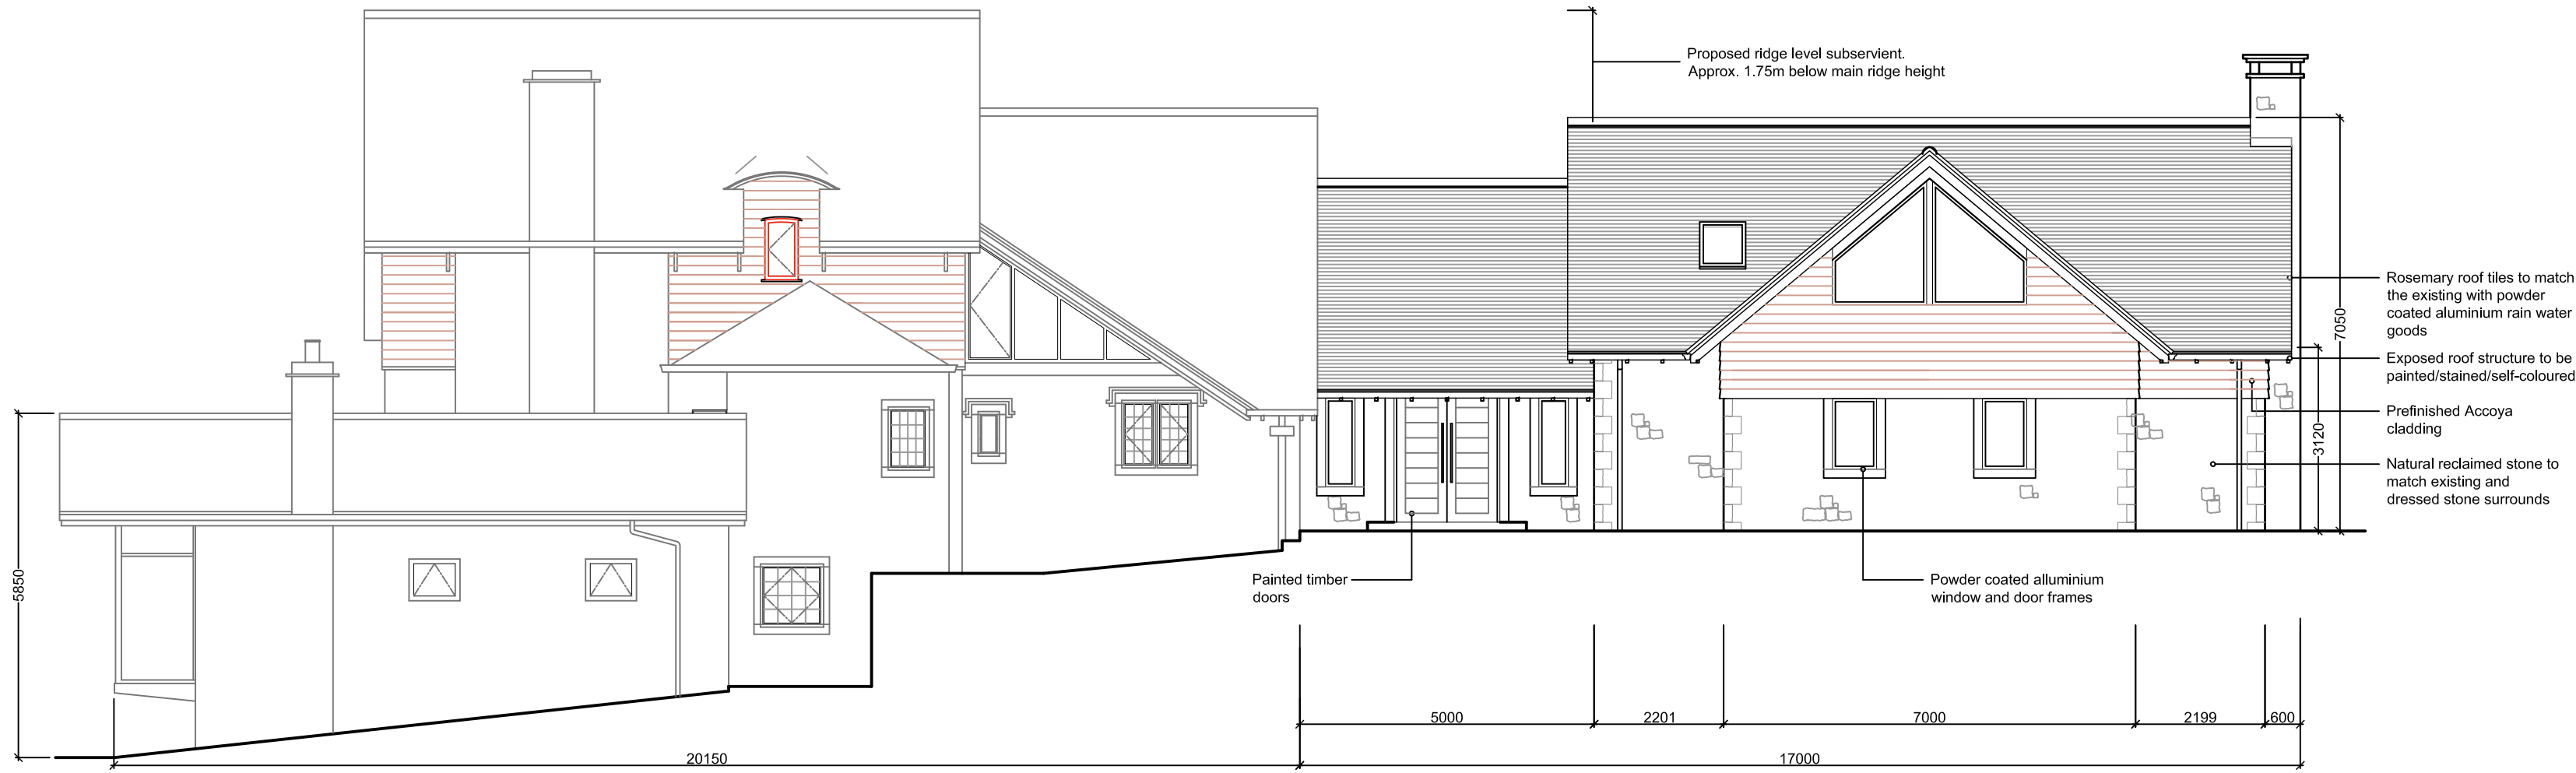

South West Elevation
1:100 Scale

Datum Line +90.000



North West Elevation
1:100 Scale

Datum Line +90.000



North East Elevation
1:100 Scale

Datum Line +90.000



South East Elevation
1:100 Scale

Datum Line +90.000

Mr & Mrs Kelly				
Sagarwood, Birdy Brow		Scale 1:100 @ A1		
		Drawn DME	Checked .	Approved
Proposed Elevations		Drwg No. A2529/BR02		
		Date November 2017		
 PSA DESIGN engineering your environment CIVIL, STRUCTURAL, GEOTECHNICAL, TRANSPORT		PSA Design The Old Bank House 6 Berry Lane, Longridge Preston, PR3 3JA Tel. 01772 786066 Fax. 01772 786265		
		Rev. a		