



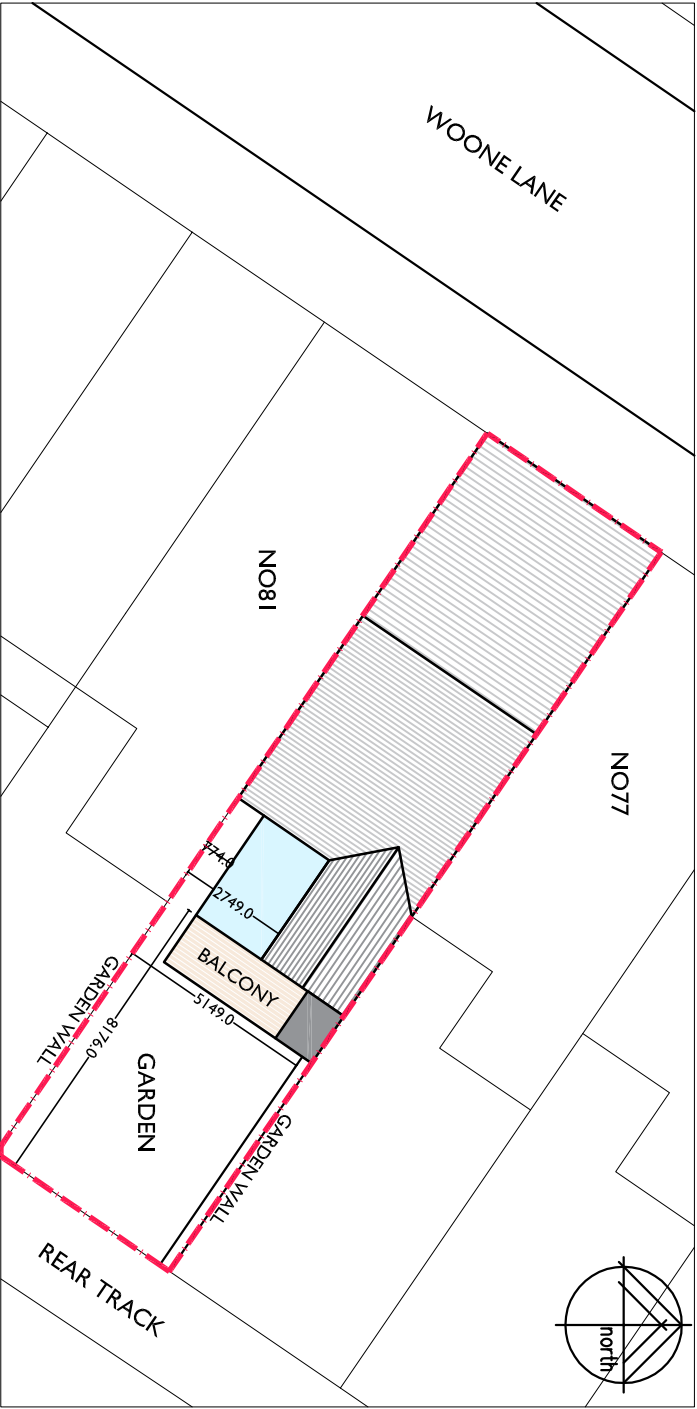

EXISTING SITE PLAN
SCALE 1:200

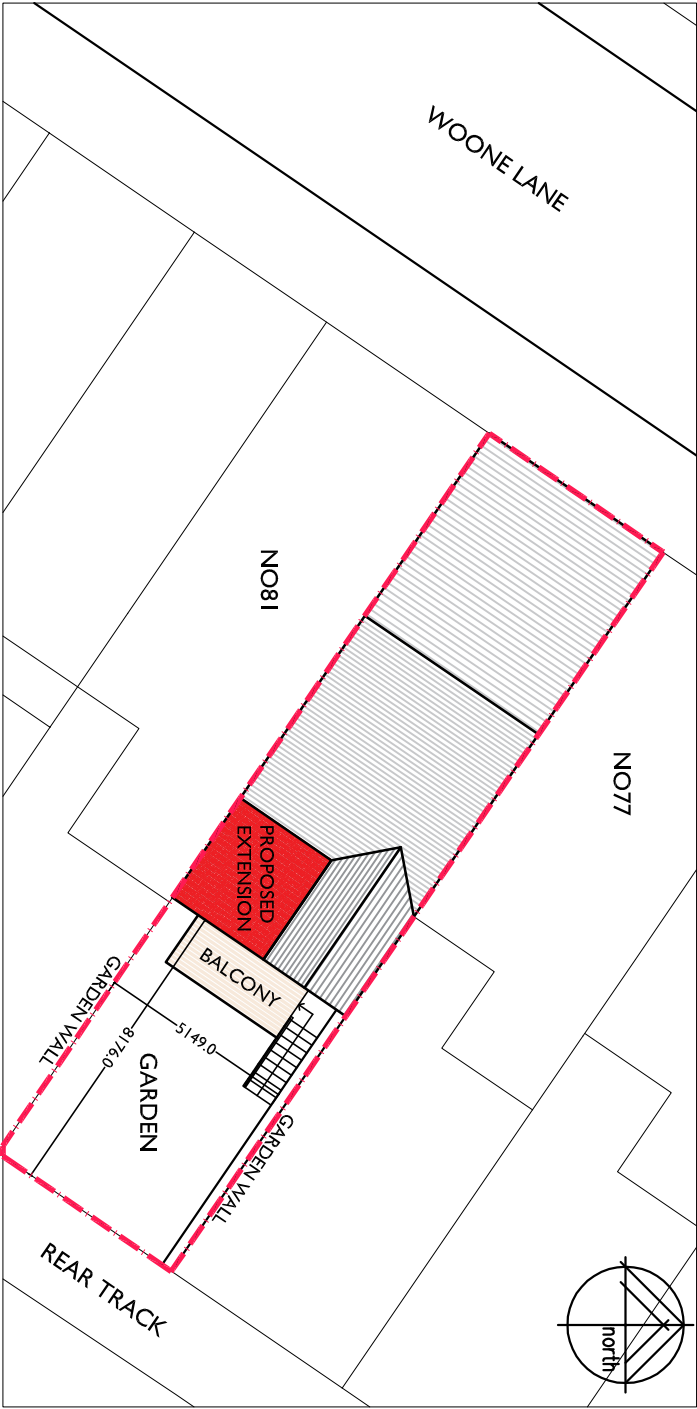

PROPOSED SITE PLAN
SCALE 1:200



LOCATION PLAN
SCALE 1:1250

SITE ADDRESS		DATE
79 Woone Lane, Clitheroe		05 11 2017
For Mr D Horton		JOB NO
		014
DRAWING INFORMATION		SCALE
Proposed rear extension		1:200 / 1:1250 @ A3
SITE PLANS AND LOCATION PLAN		REFERENCE
		014 - PL - 002