


Block Plan - Scale 1:500

General Notes:

- All external materials used are to match existing for size colour and texture
- All construction must be to satisfaction of Local Authority Building Inspector and must satisfy current Building Regulations

rev.	comments	date.

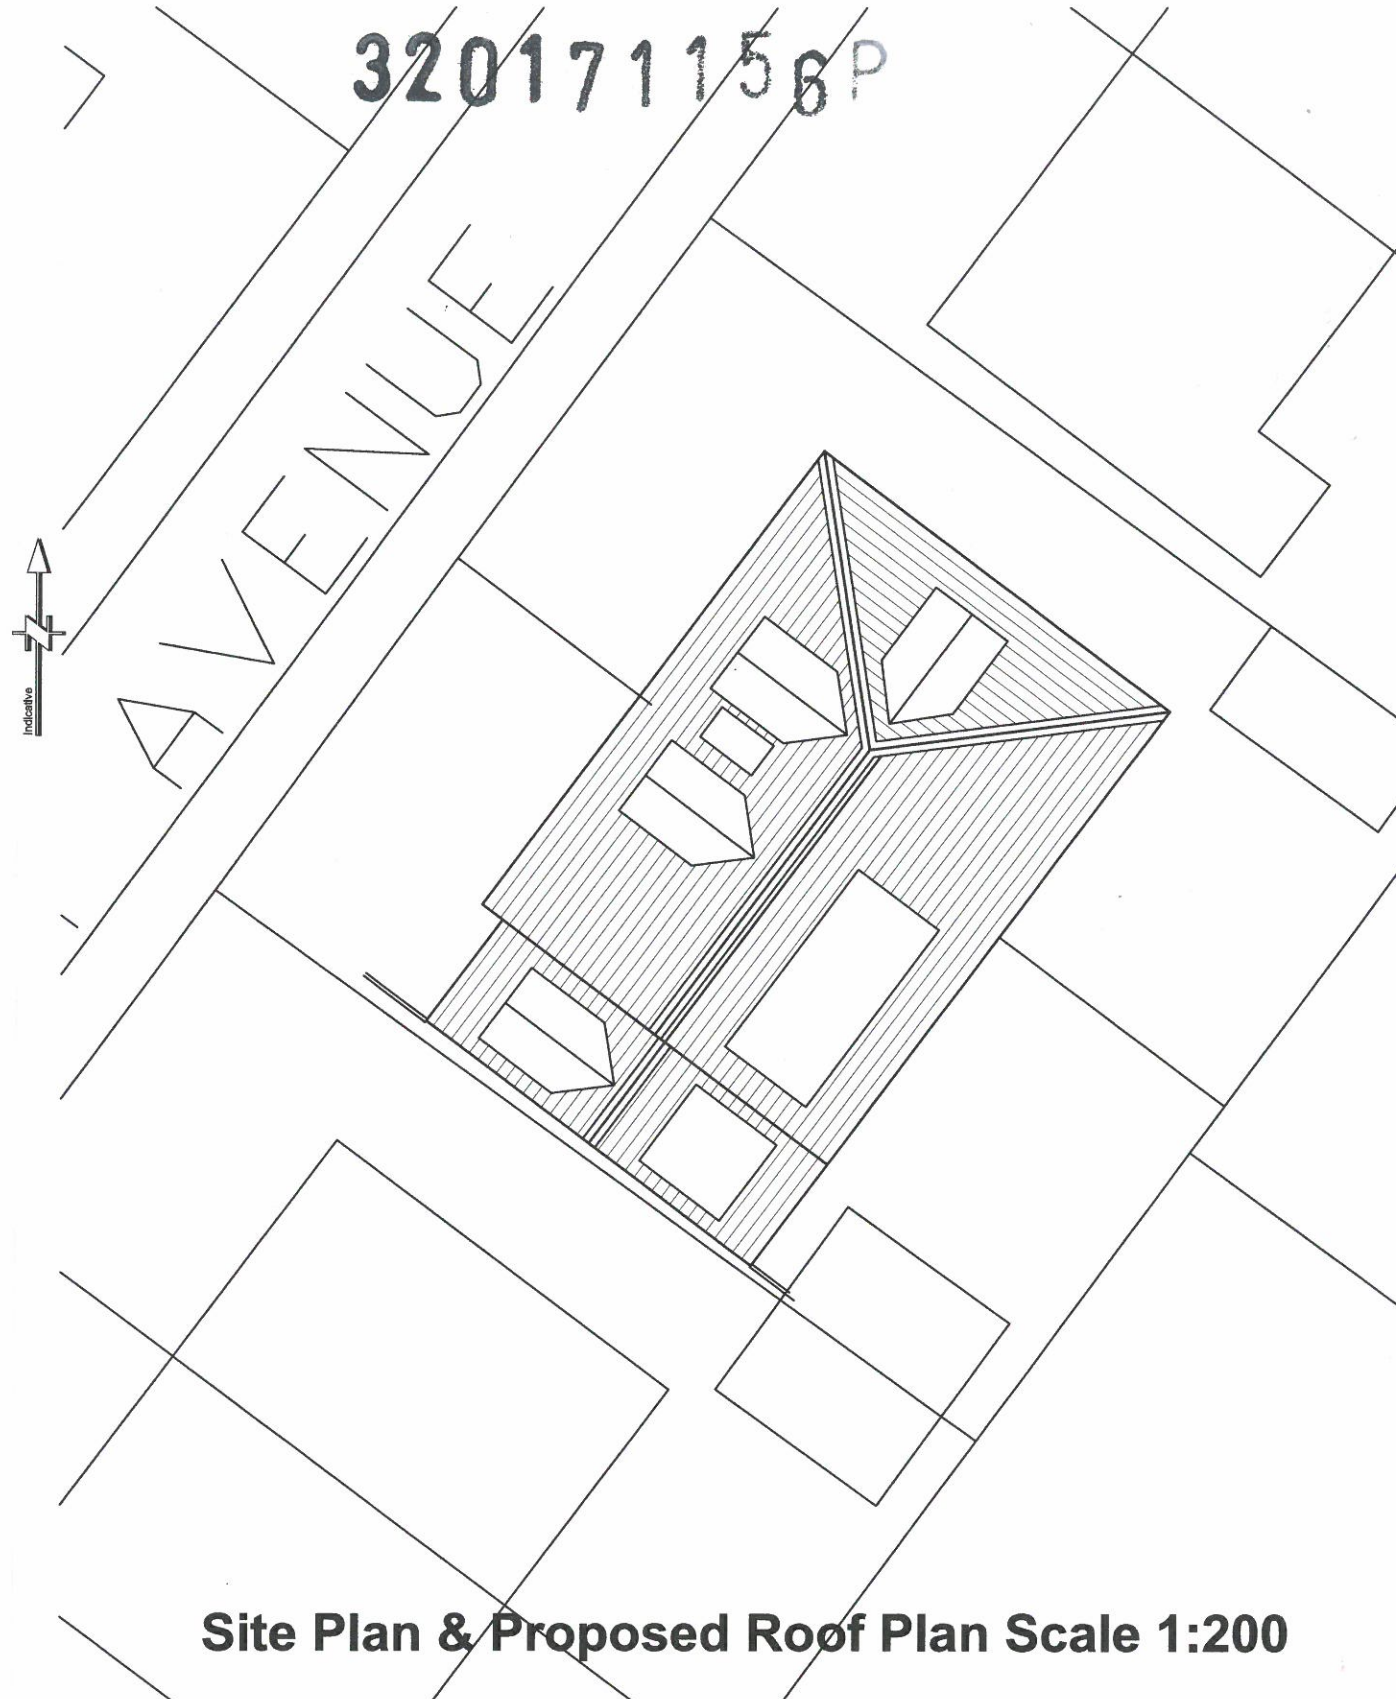

Site Plan & Proposed Roof Plan Scale 1:200

Mr. J. Bliss

12 Somerset Avenue
Clitheroe
BB7 2BE

Paul Henderson
m. 07757 389 692
e. paul.henderson@competeadvance.co.uk

status:
For Approval

date:
Dec'17

scale:
1:500

project:
New loft conversion & side extension with integral garage and bedroom over

title:
BLOCK & SITE PLAN

drg no.:
One

drn by:
P.H.

rev:
000