

REV.	DATE.	DESCRIPTION.



E1 Existing Front Elevation
1 : 100



E2 Existing Side Elevation
1 : 100



E3 Existing Rear Elevation
1 : 100




P1 Proposed Front Elevation
1 : 100




P2 Proposed Side Elevation
1 : 100




P3 Proposed Rear Elevation
1 : 100

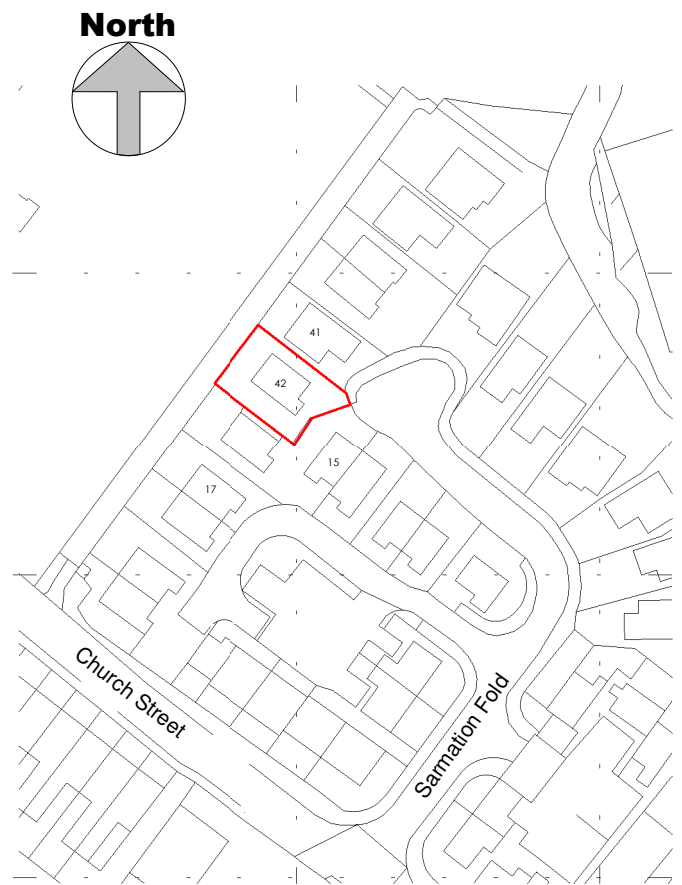


1 Site Location Plan
1 : 1250

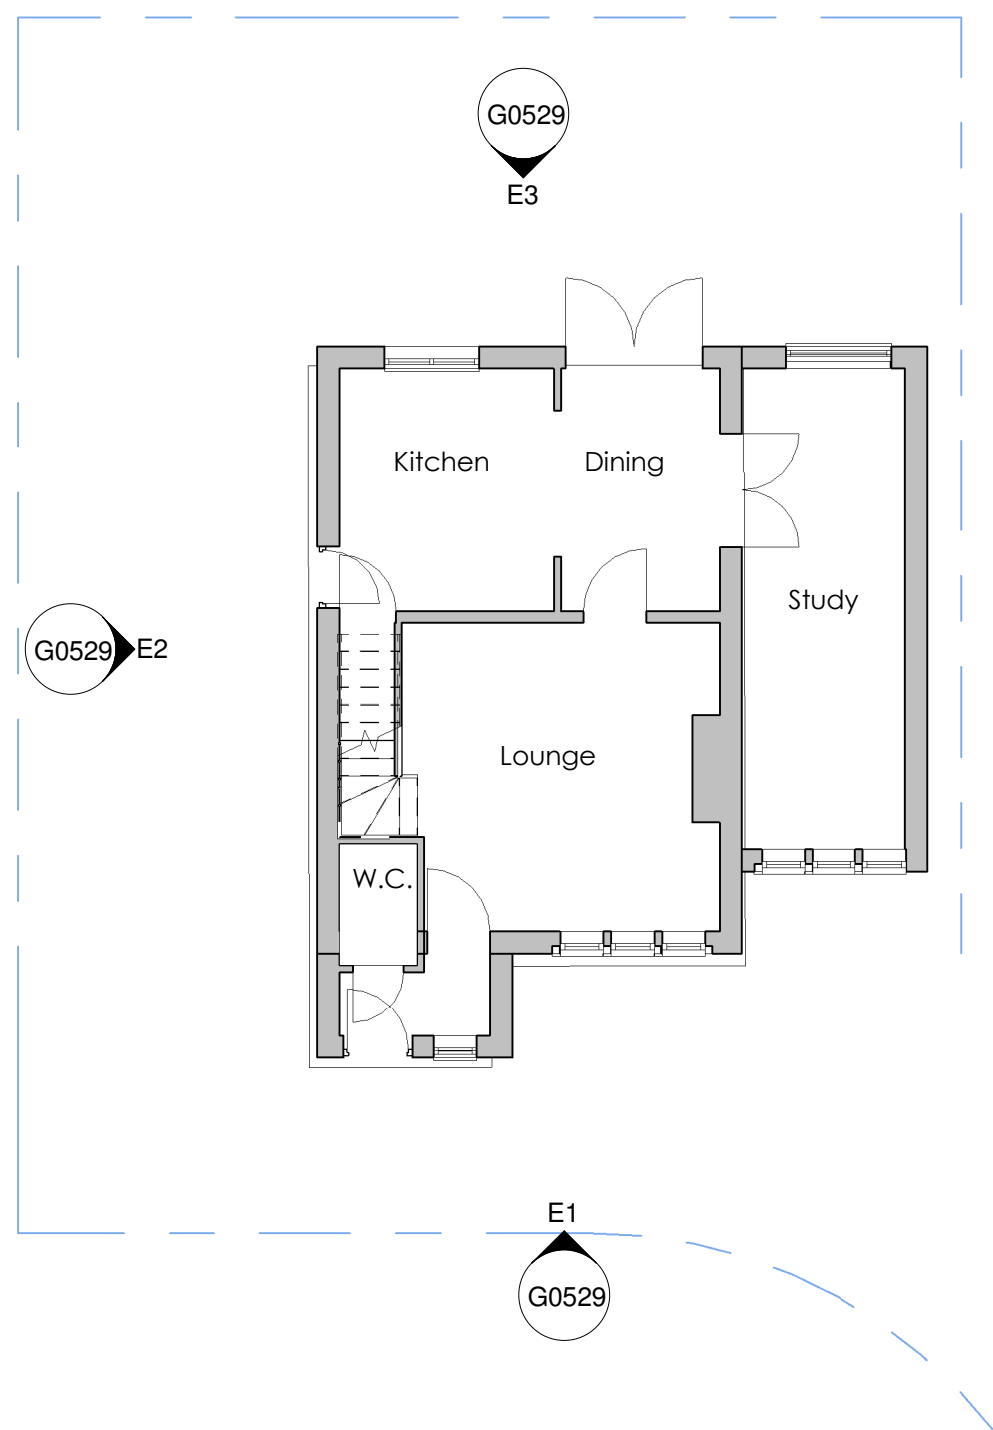


E4 Existing Ground Floor Plan
1 : 100

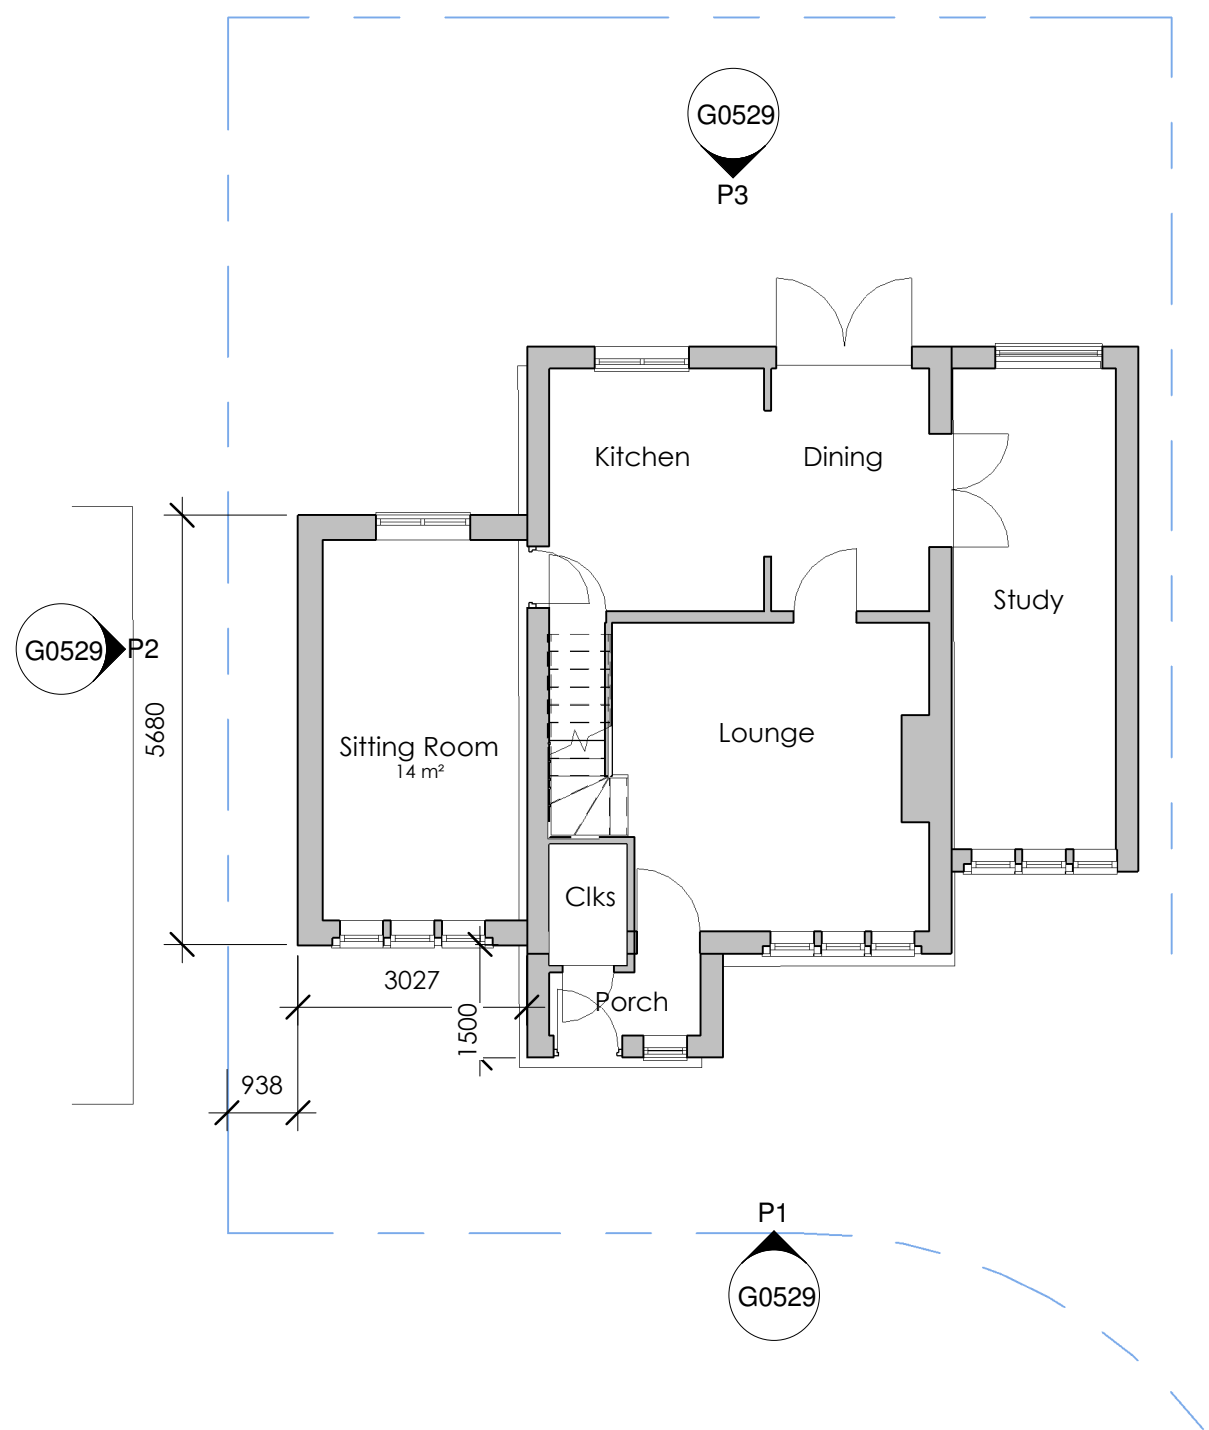

P4 Proposed Ground Floor Plan
1 : 100

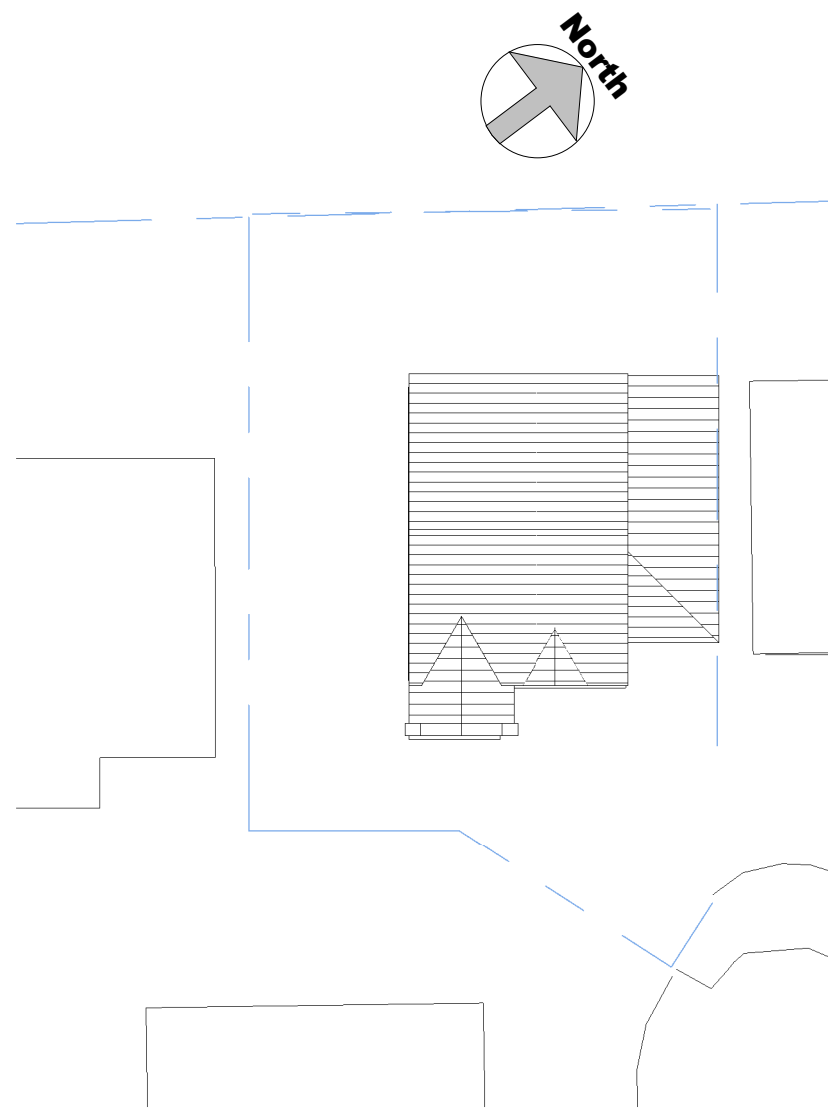

E5 Existing Site Plan
1 : 200

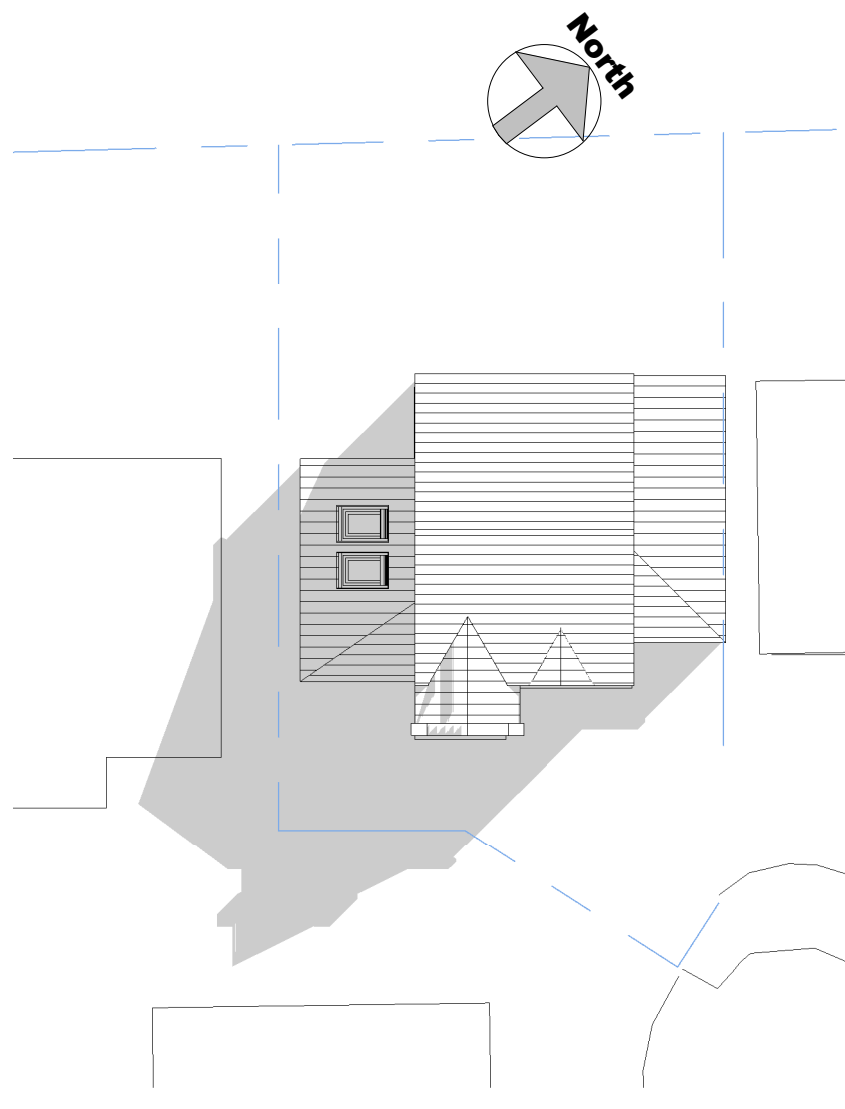

P5 Proposed Site Plan
1 : 200



PROJECT NAME. 42 Sarmation Fold, Ribchester
DRAWING TITLE. Proposed Side Extension - Existing and Proposed Plans

REV.	DRAWING NO.	DRAWN. CHECK. G.W. P.C.
1	G0529	SCALE: As indicated

UNIT 5 CUNNINGHAM COURT
LIONS DRIVE
SHADSWORTH BUSINESS PARK
BLACKBURN
BB1 2QS
T: +44 (0) 1254 774943
E: INFO@ALDROCK.CO.UK

STATUS Planning	DATE November
	2017

