
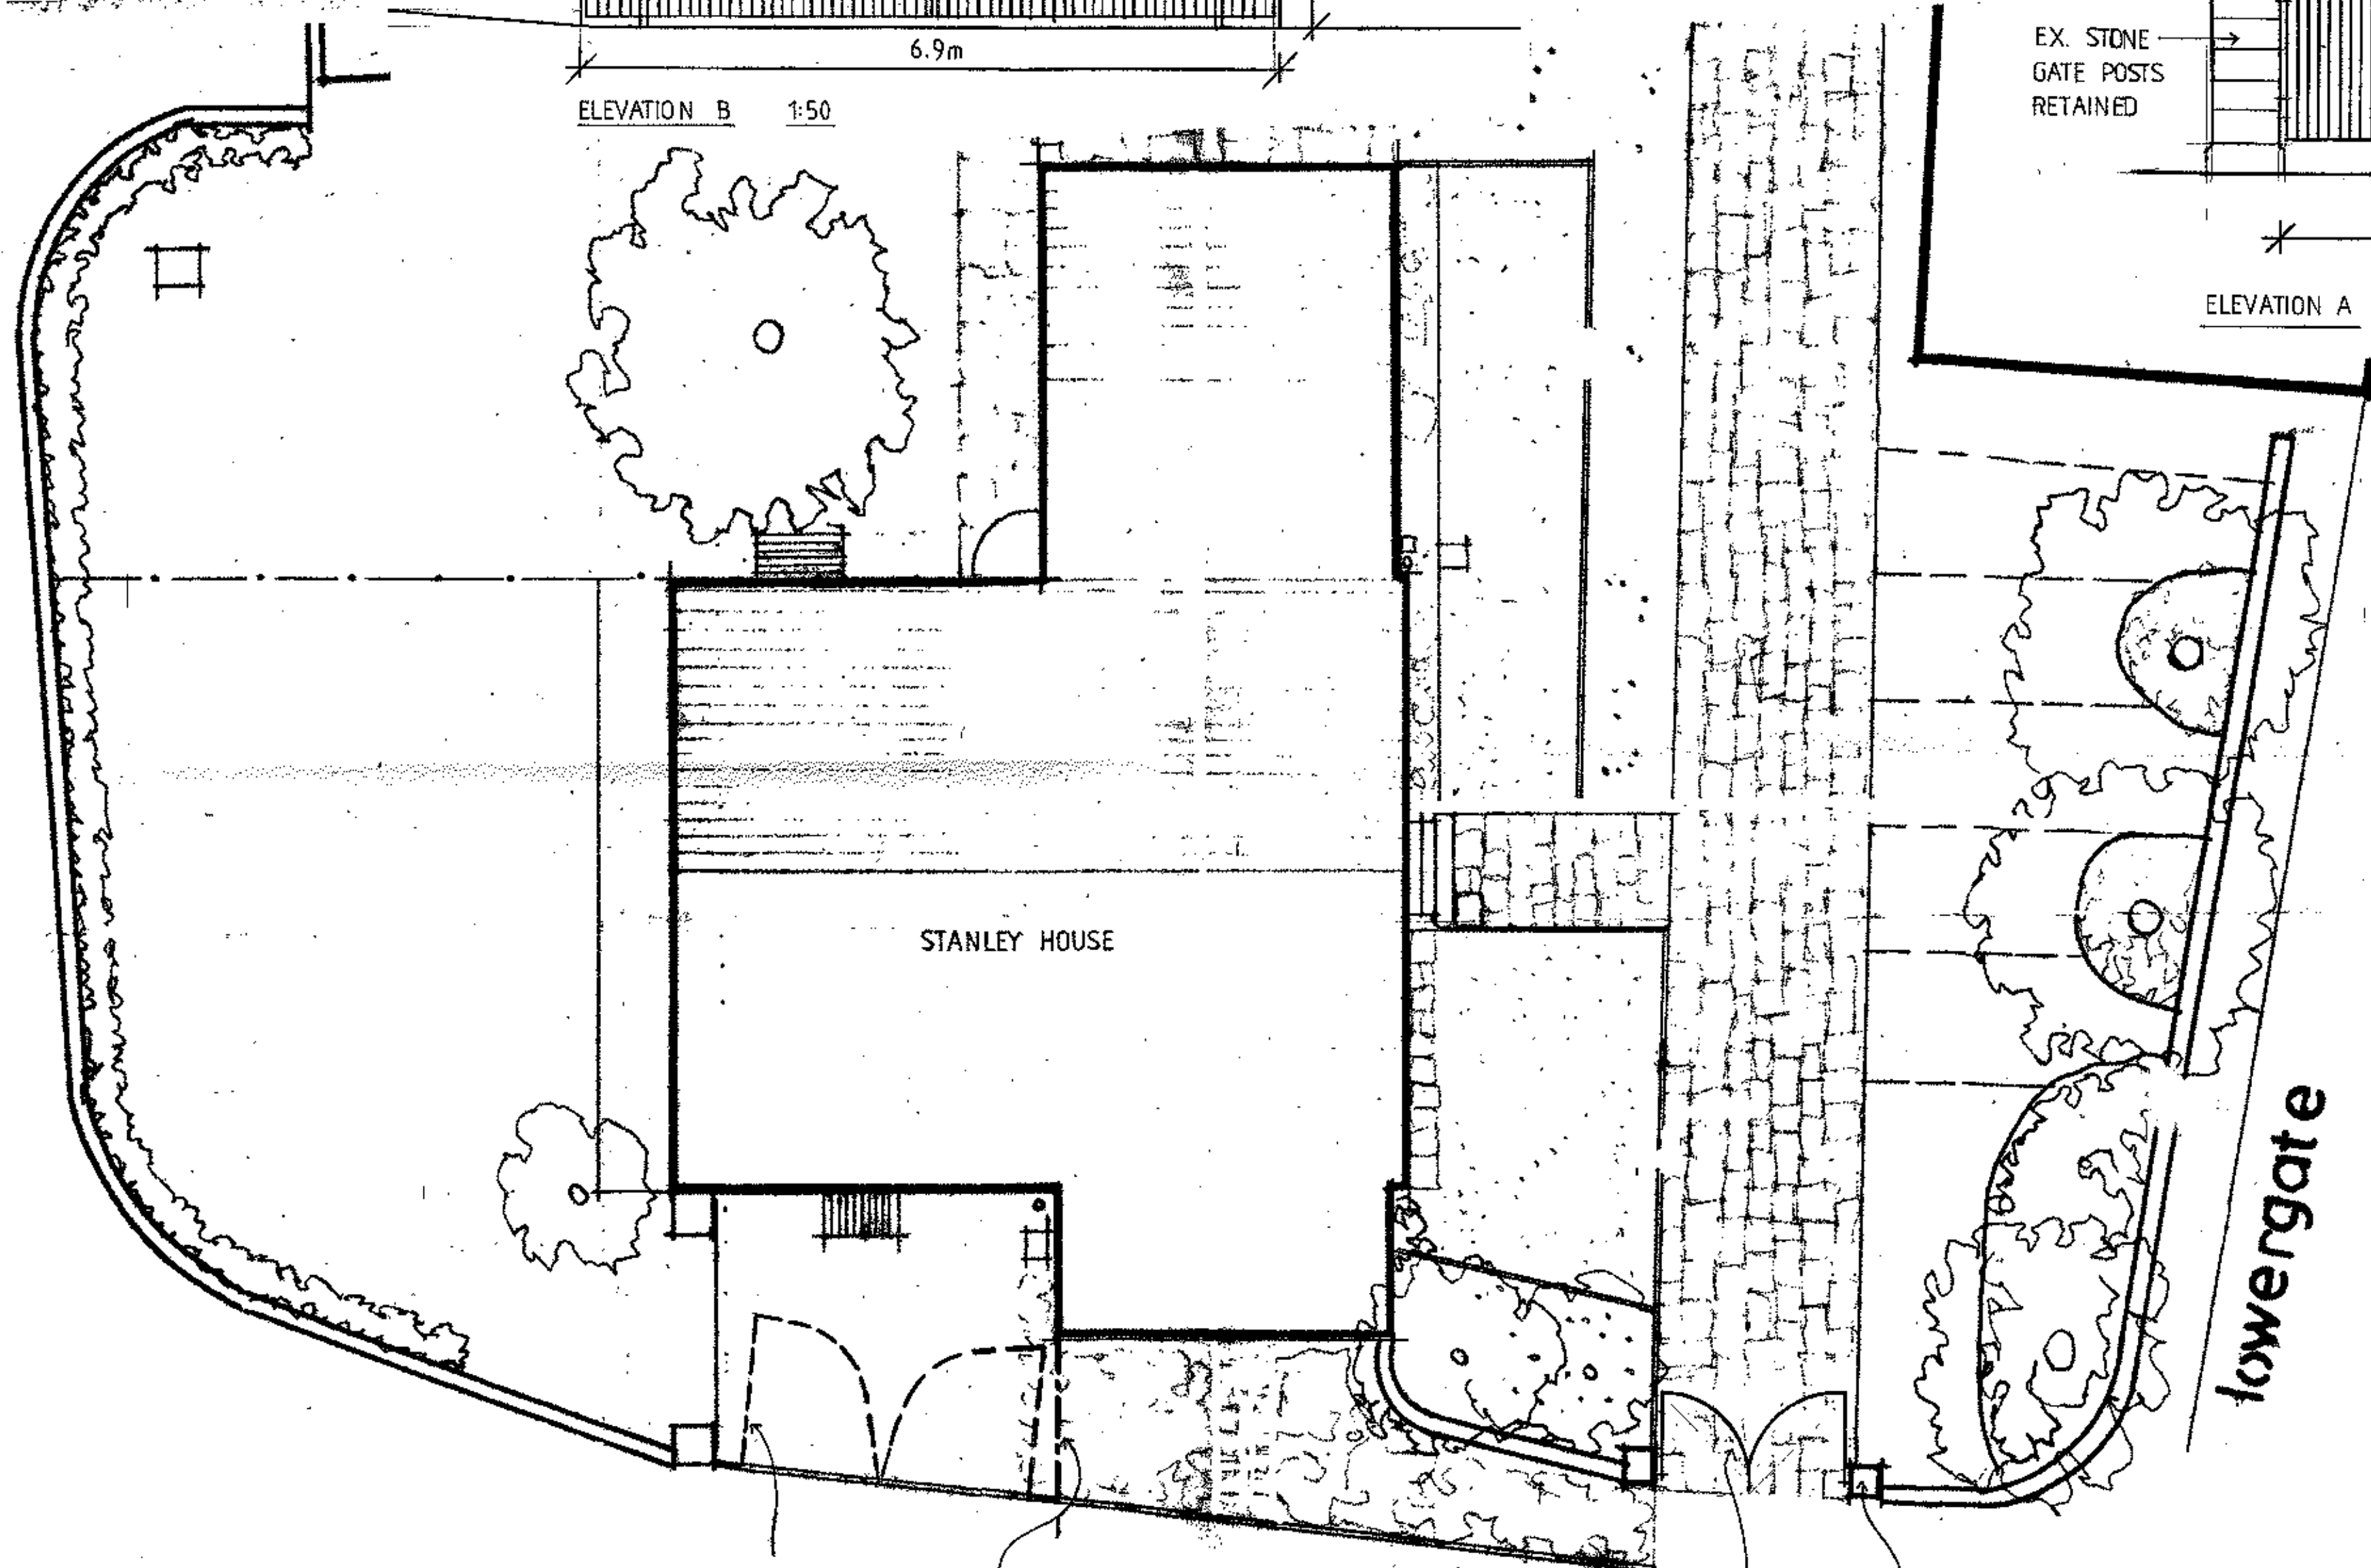
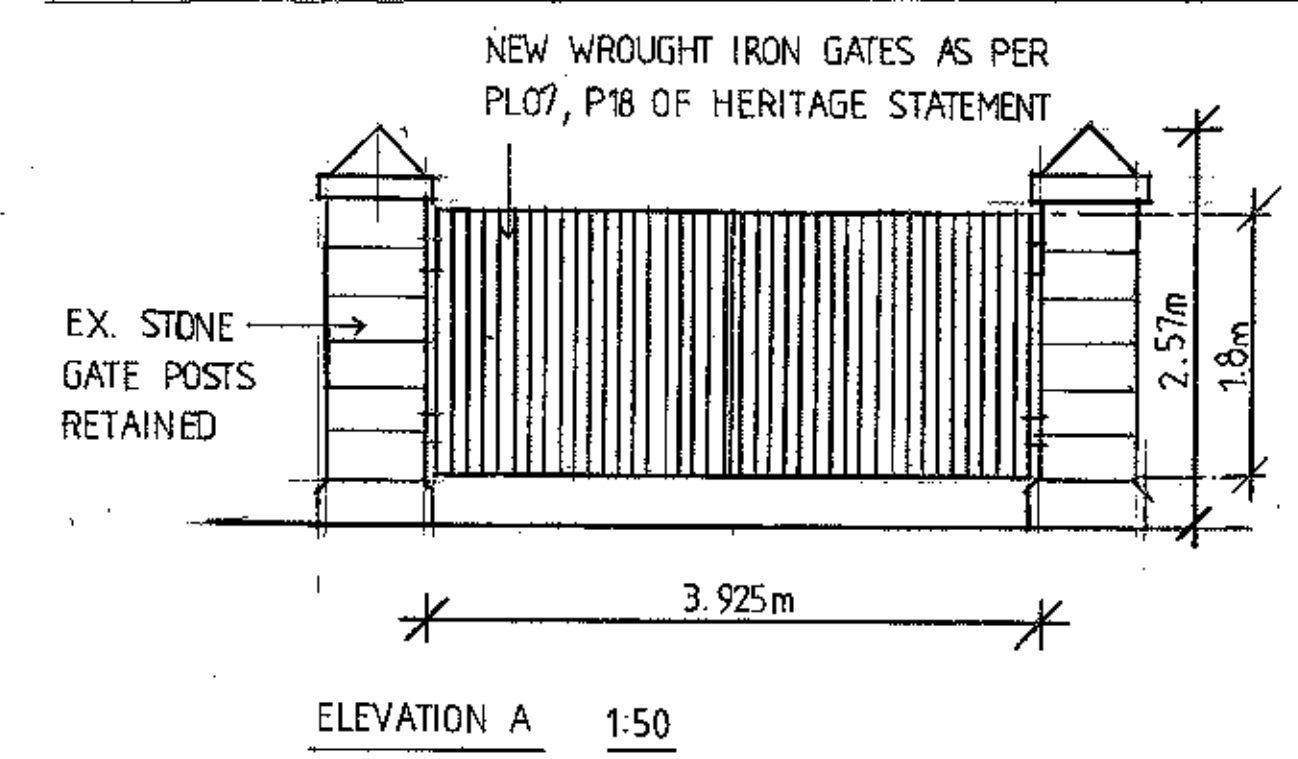


This drawing is to be read in conjunction with all relevant Architect, consultants and specialist drawings and specifications. The Architect is to be notified of any discrepancies before proceeding. Do not scale from this drawing. All dimensions and levels are to be checked on site. This drawing is subject to copyright. All work carried out before Planning and Building Permission has been granted is at the contractor's risk.

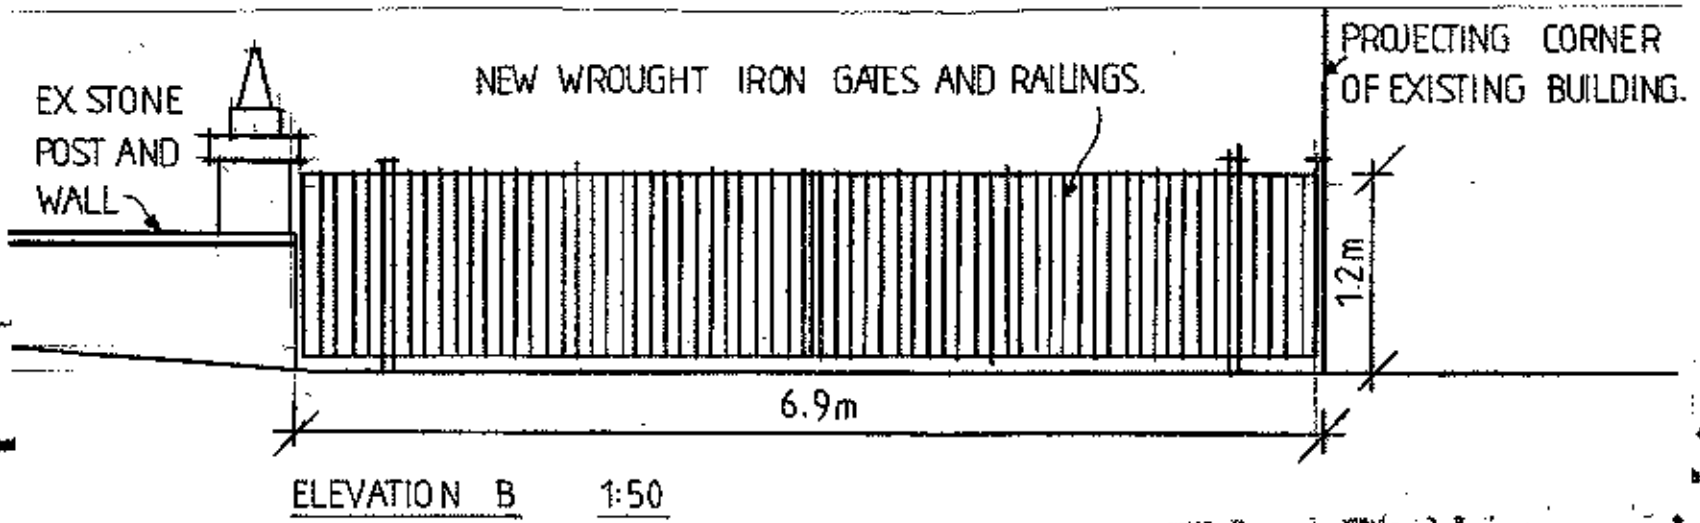

PROPOSED WROUGHT IRON GATES AND SIDE FENCE, 1.2M HIGH, PAINTED BLACK (DETAILING TO MATCH MAIN VEHICULAR ENTRANCE GATES) SEE ELEVATION B

PROPOSED WROUGHT IRON GATES, PAINTED BLACK AND ELECTRONICALLY OPERATED. SEE ELEVATION A

A - HEIGHT ADDED TO / FOR ENTRANCE GATES AS REQUESTED BY RVBC. 11/12/17

Client	MR TAYLOR AND MS SMITH
Job Title	PROPOSED ALTERATIONS TO STANLEY HOUSE LOWERGATE CLITHEROE
Drawing Title	PROPOSED SITE PLAN
Scale	1/100 AT A2
Date	NOV 2017
Drawn	POC

spa
SUNDERLAND PEACOCK ARCHITECTS
SUNDERLAND PEACOCK & ASSOCIATES LTD.
HAZELHURST, PEACOCK ROAD, CLITHEROE,
LANCASHIRE, SK17 2AG
T 01200 423178 F 01200 427328
E info@sunderlandpeacock.com
www.sunderlandpeacock.com