



Proposed Residential Development at Whalley Road, Hurst Green




NOTE: Superstructure design to be checked and confirmed by Structural Engineer prior to construction.

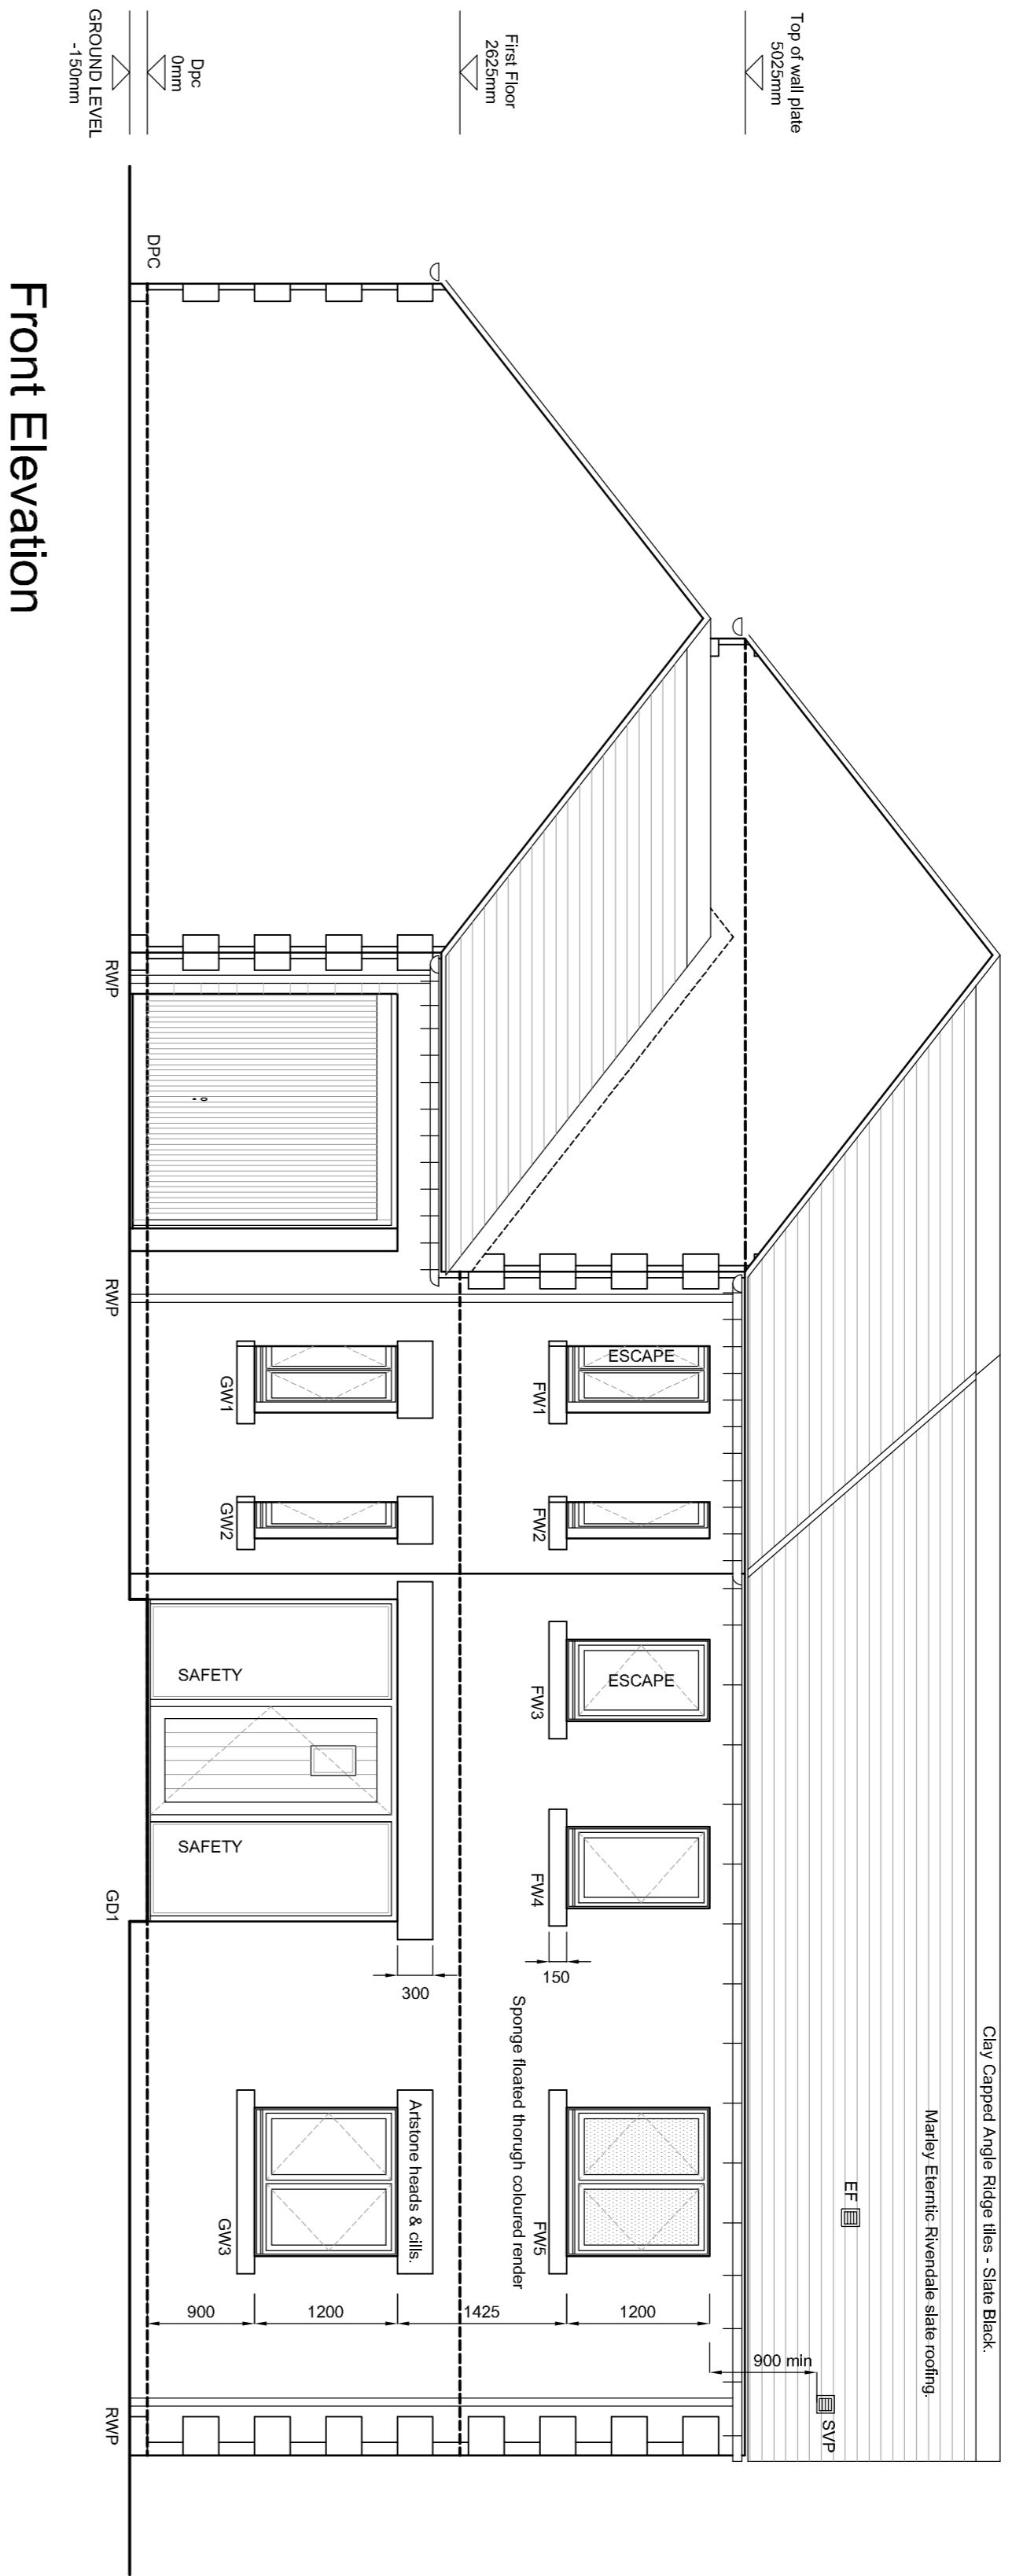

Front Elevation

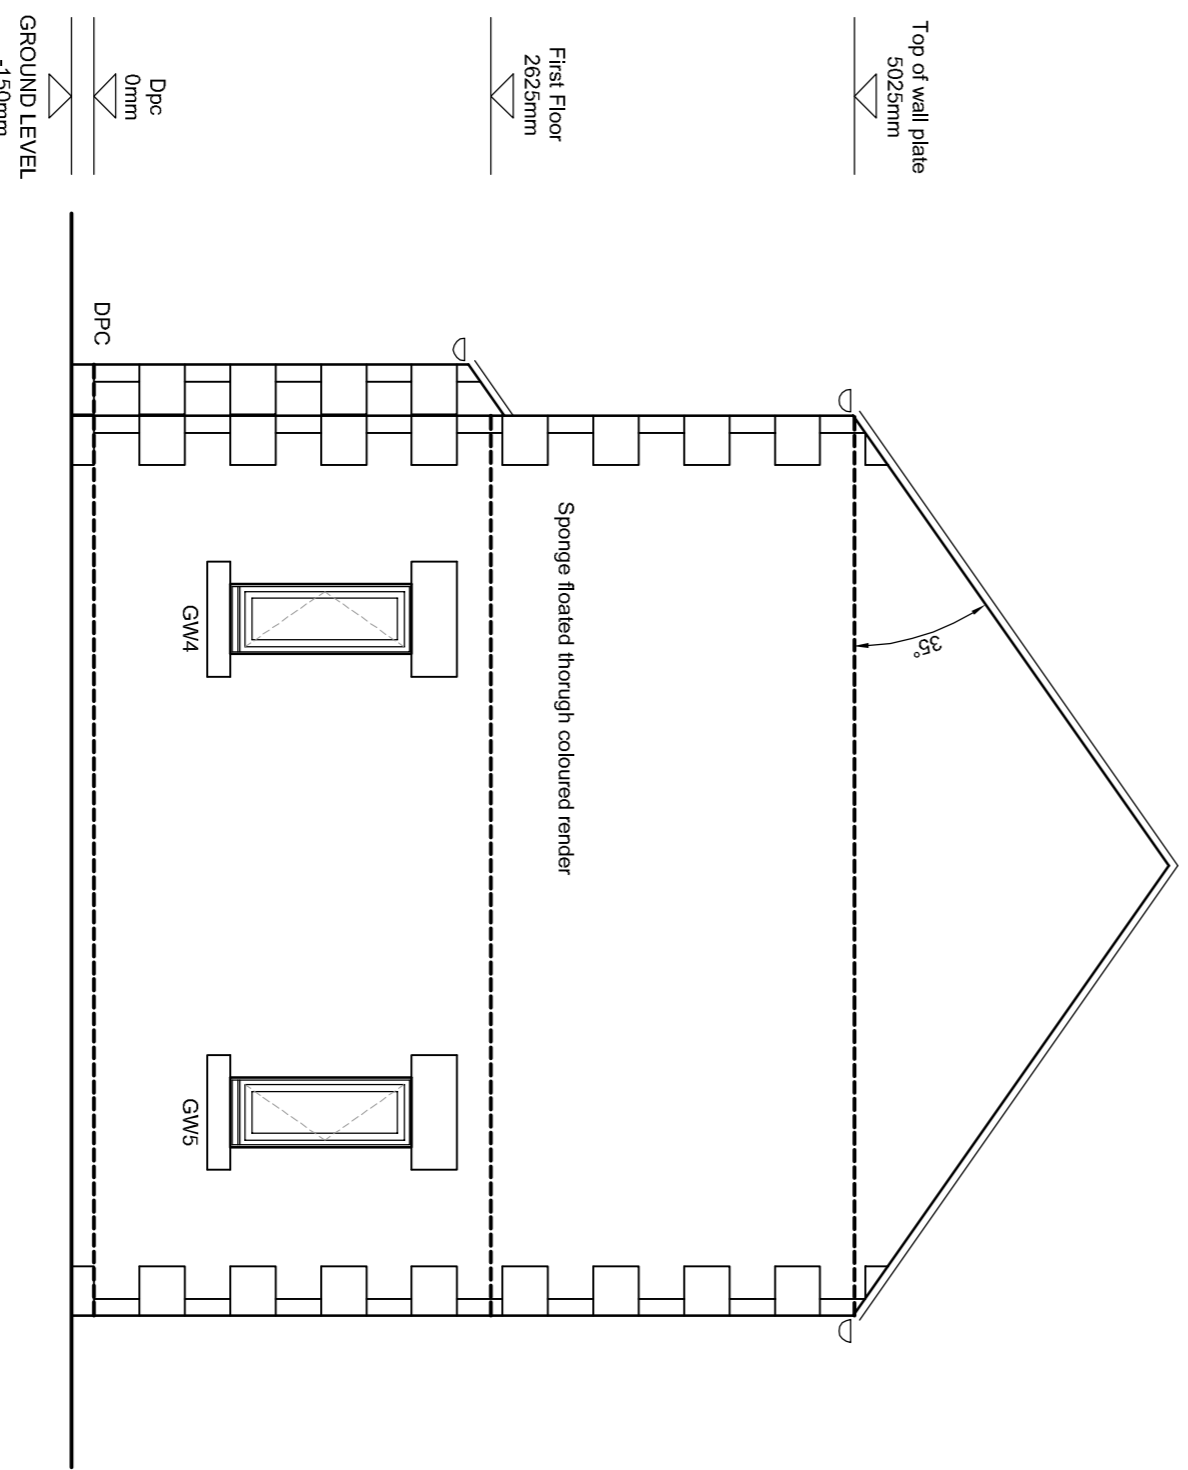

Side Elevation

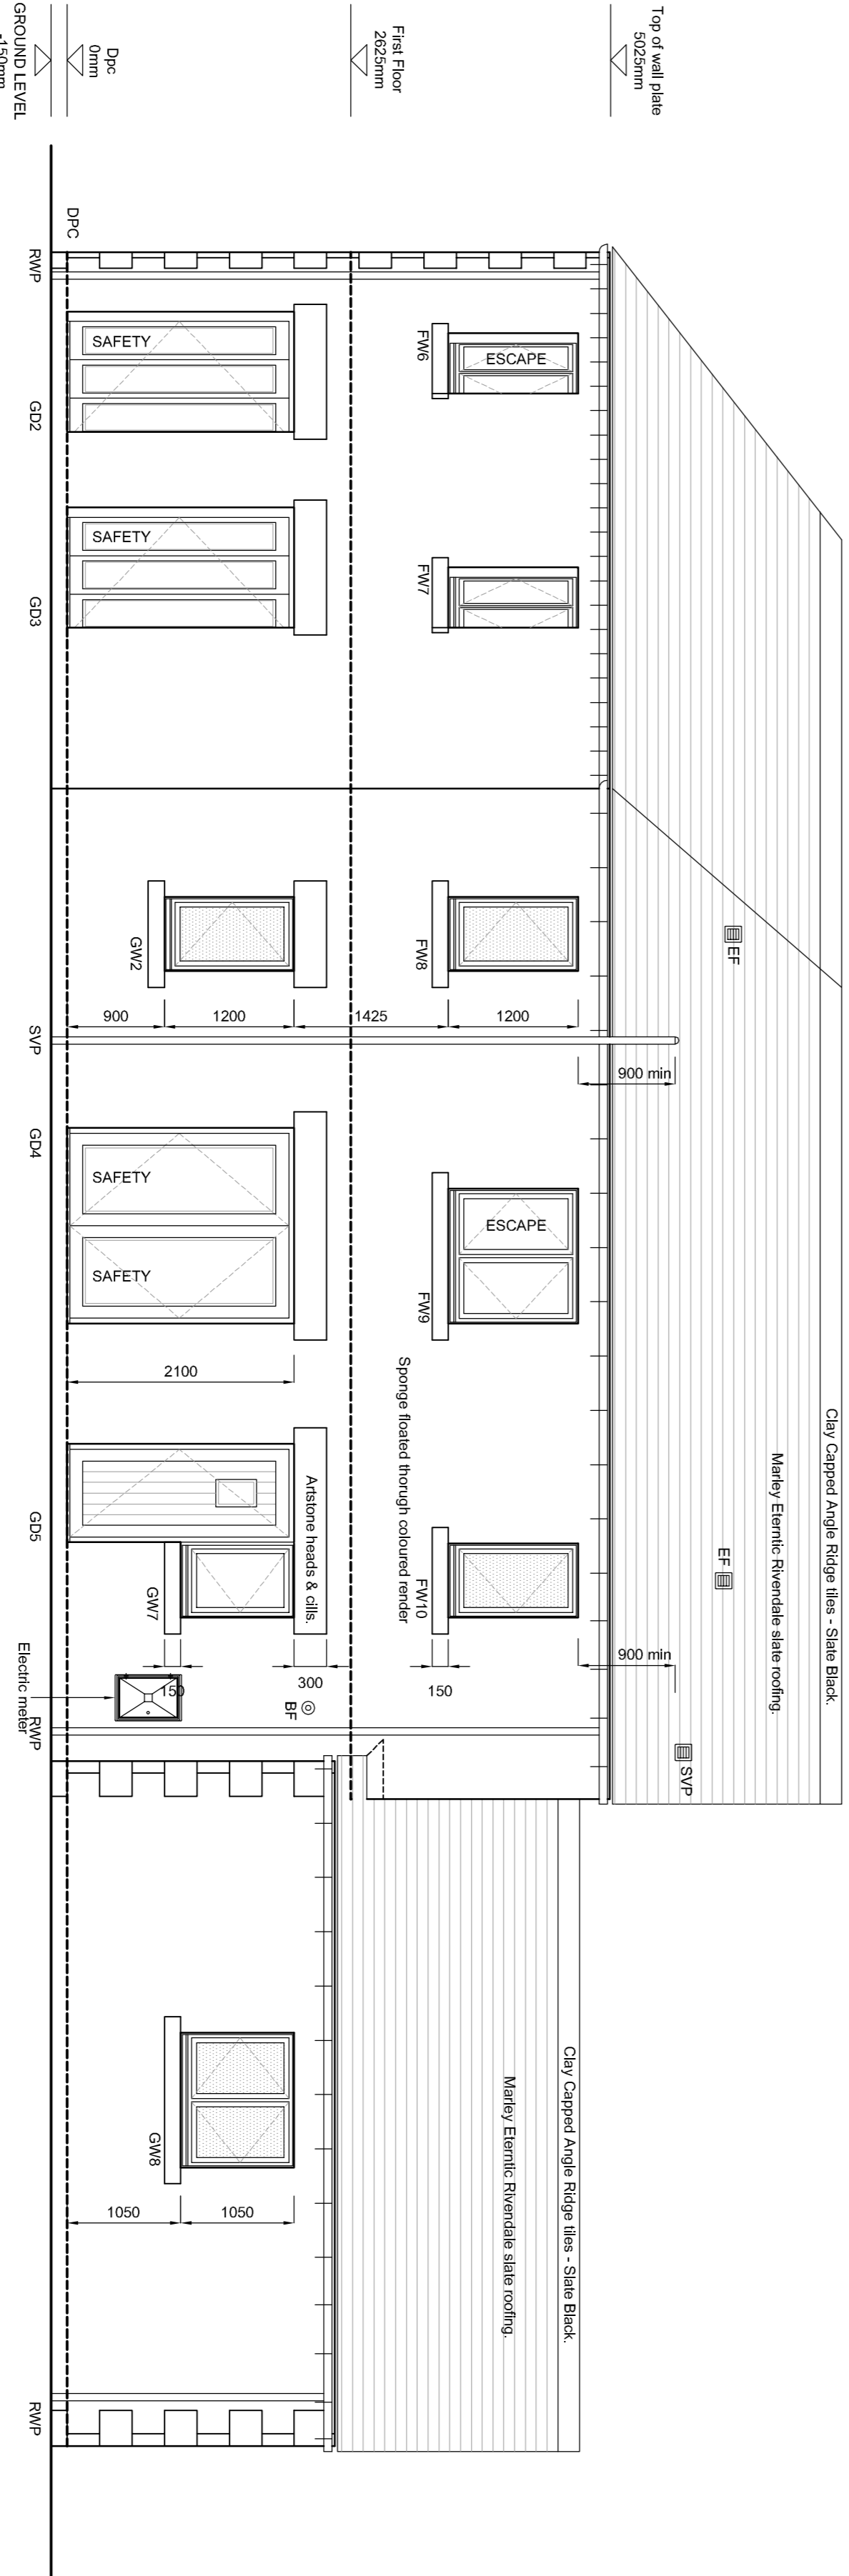

Rear Elevation

Rev	By	Note	Date
A	GF	External materials updated.	14.06.17
B	GF	Electric meter relocated.	21.11.17
C	GF	External materials updated. Sponge floated through coloured render. RWP moved 'Family room renamed to 'Retreat'. Artstone quions added.	25.10.17



53 The Barnery, Lawrence Street, York YO10 3WH. T: 01904 653772
F: 01904 653779. E: info@pra-architects.com. W: www.pra-architects.com

PROJECT Whalley Road, Hurst Green

TITLE Plot 24 - Elevations A

CLIENT Hillcrest Homes

DATE 11.11.16

DWG. NO. Y81:1008:233

DRAWN SH

CHECKED JD

DO NOT SCALE FROM DRAWINGS. ANY DISCREPANCIES TO BE NOTIFIED TO THE ARCHITECTS. COPYRIGHT RESERVED

Plot 24 (House Type H 1795) - Elevations A

SCALE 1:50@A1

REVISION C

DATE 11.11.16

DWG. NO. Y81:1008:233

DRAWN SH

CHECKED JD

DO NOT SCALE FROM DRAWINGS. ANY DISCREPANCIES TO BE NOTIFIED TO THE ARCHITECTS. COPYRIGHT RESERVED