



Proposed Residential Development at Whalley Road, Hurst Green

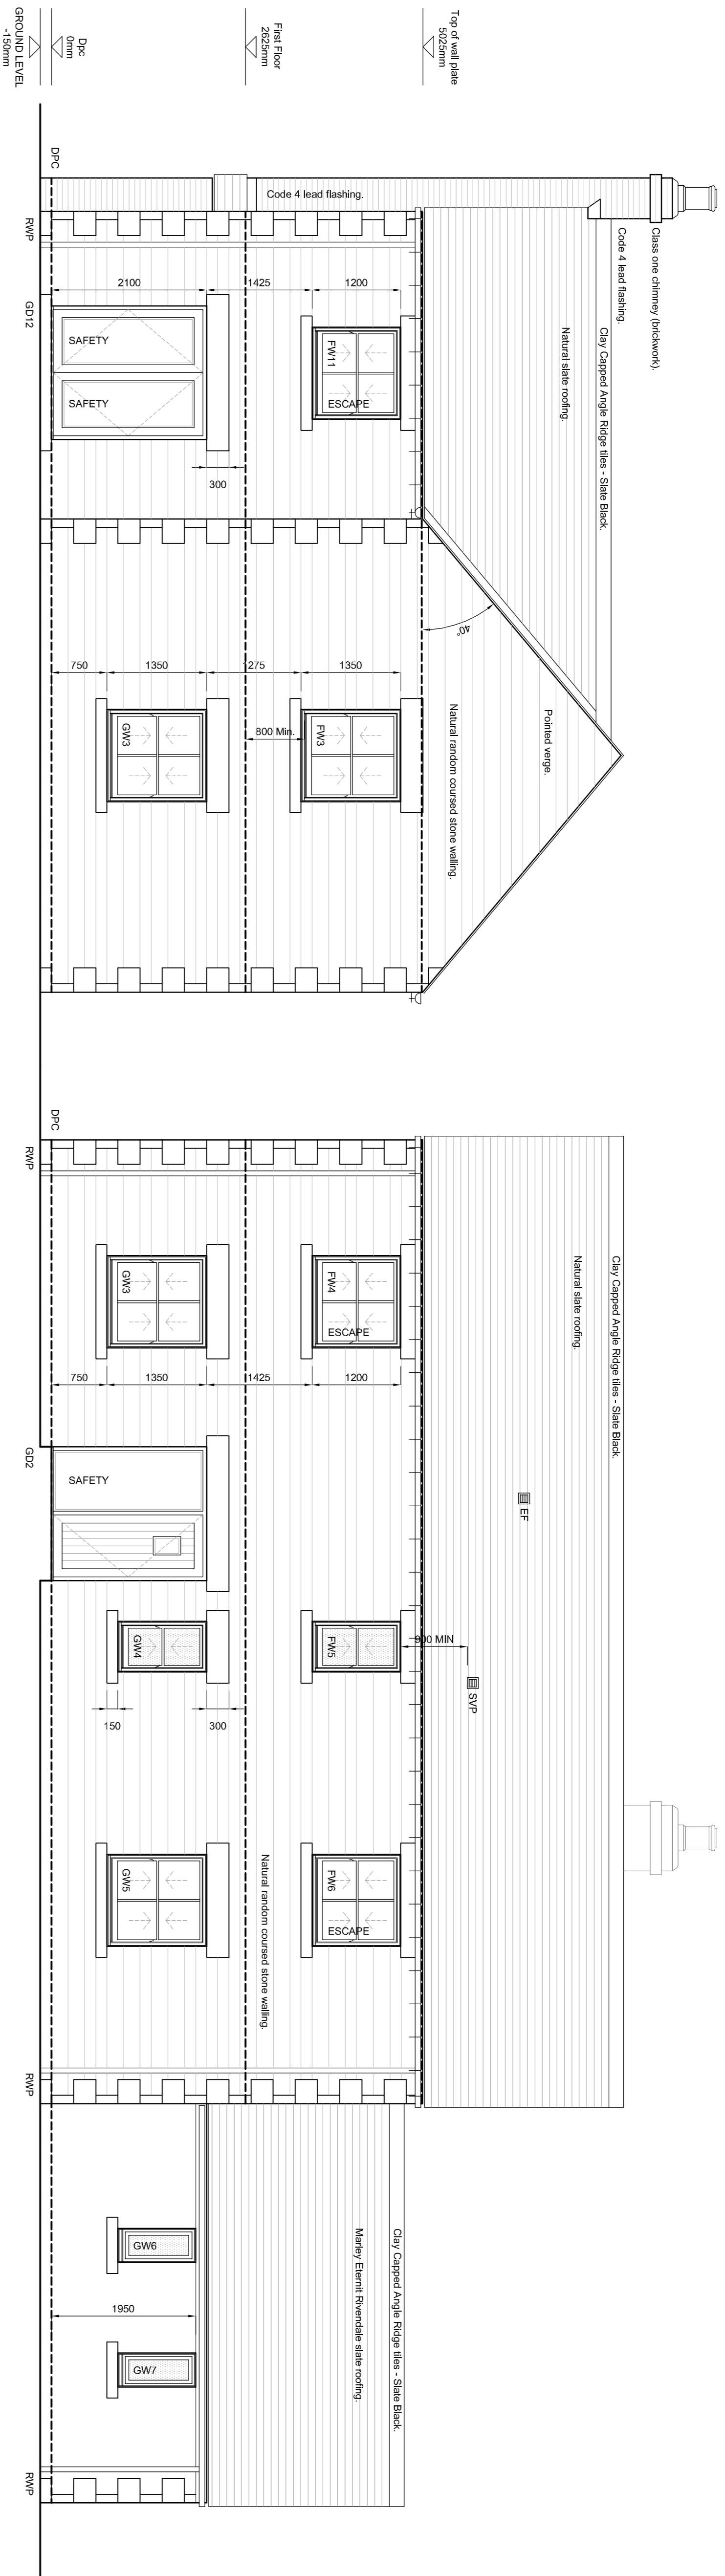

NOTE: Superstructure design to be checked and confirmed by Structural Engineer prior to construction.

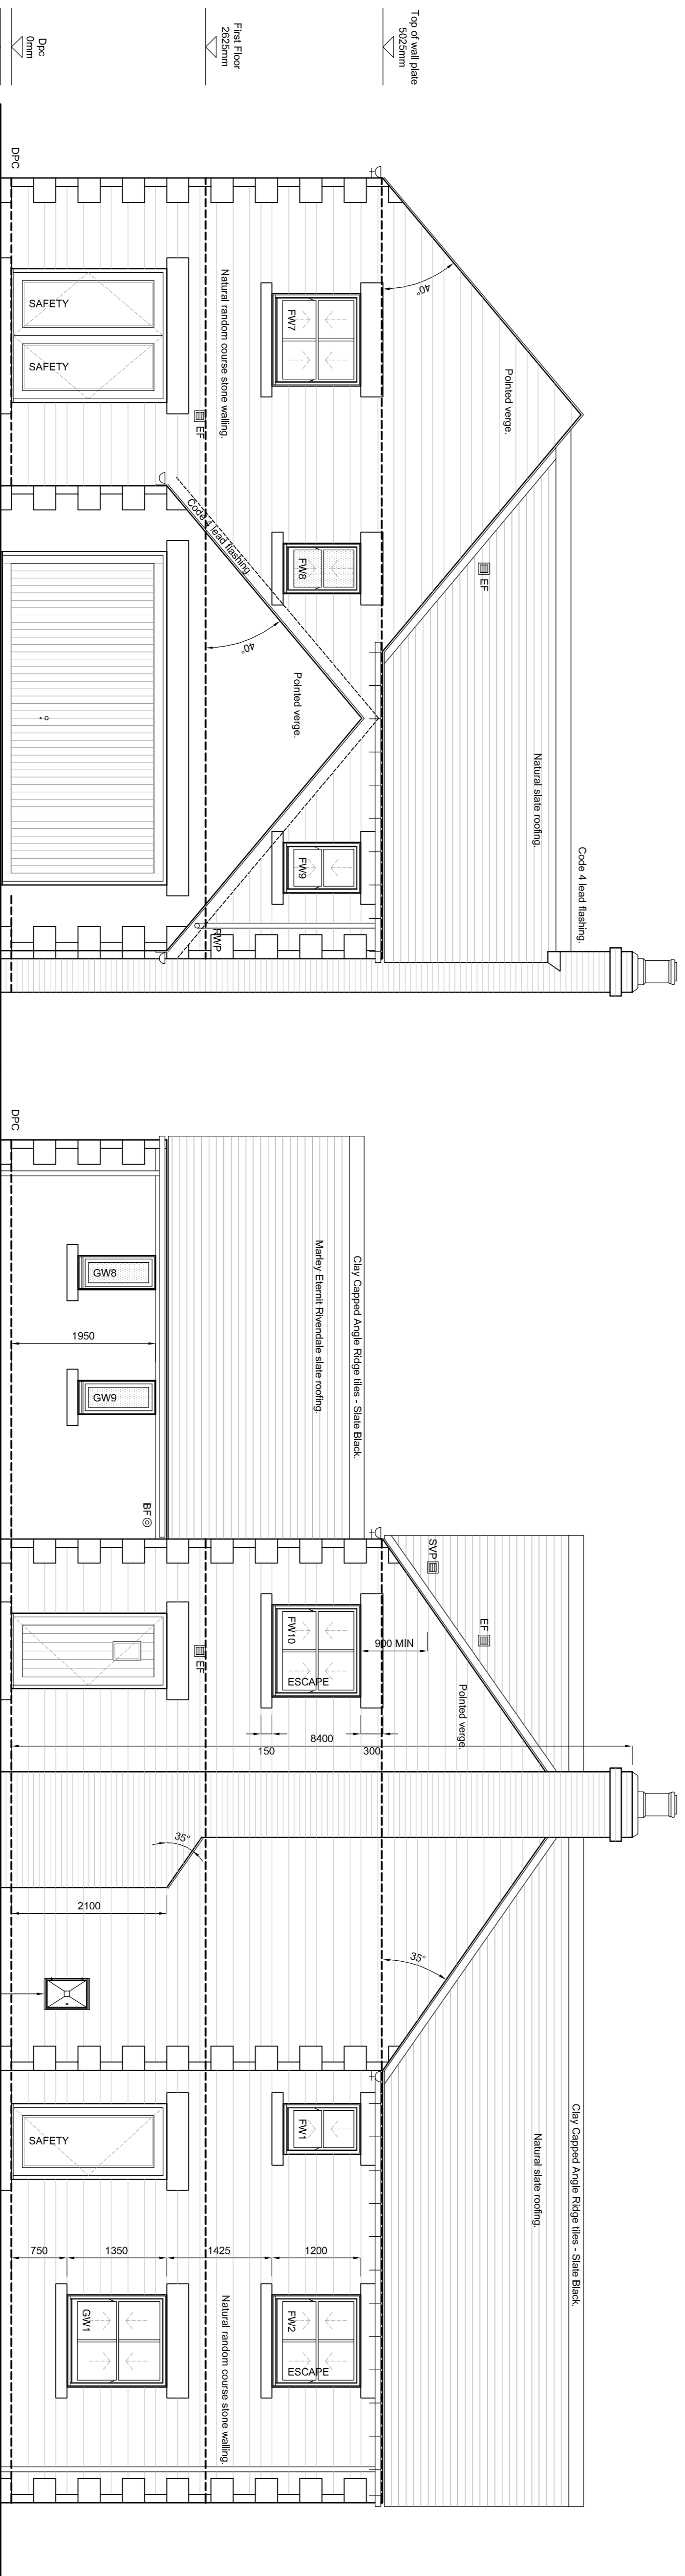

Rev	By	Note	Date
A	GF	External materials updated.	14.06.17
B	GF	External materials updated to Natural random coursed stone/sponge floated through coloured render. RWP moved. Artstone quions and mullions added.	
C	GF	Mullions removed at client's request GW/10 omitted replaced with GD12.	17.11.17
D	GF	Mullions removed from garage	23.11.17



53 The Barnley Lawrence Street, York YO10 3WH. T: 01904 653772
F: 01904 653779. E: mail@pra-architects.com W: www.pra-architects.com

PROJECT: Whalley Road, Hurst Green

TITLE: Plot 01 - Elevations

CLIENT: Hillcrest Homes

DATE: 11.11.16

DWG. NO: Y81:1008:103

DRAWN: JD

CHECKED: JD

DO NOT SCALE FROM DRAWINGS. ANY DISCREPANCIES TO BE NOTIFIED TO THE ARCHITECTS. COPYRIGHT RESERVED

Plot 01 (House Type K 2075) - Elevations

Rear Elevation

Front Elevation

Side Elevation

Rear Elevation