



# Proposed Residential Development at Whalley Road, Hurst Green




**NOTE: Superstructure design to be checked and confirmed by Structural Engineer prior to construction.**

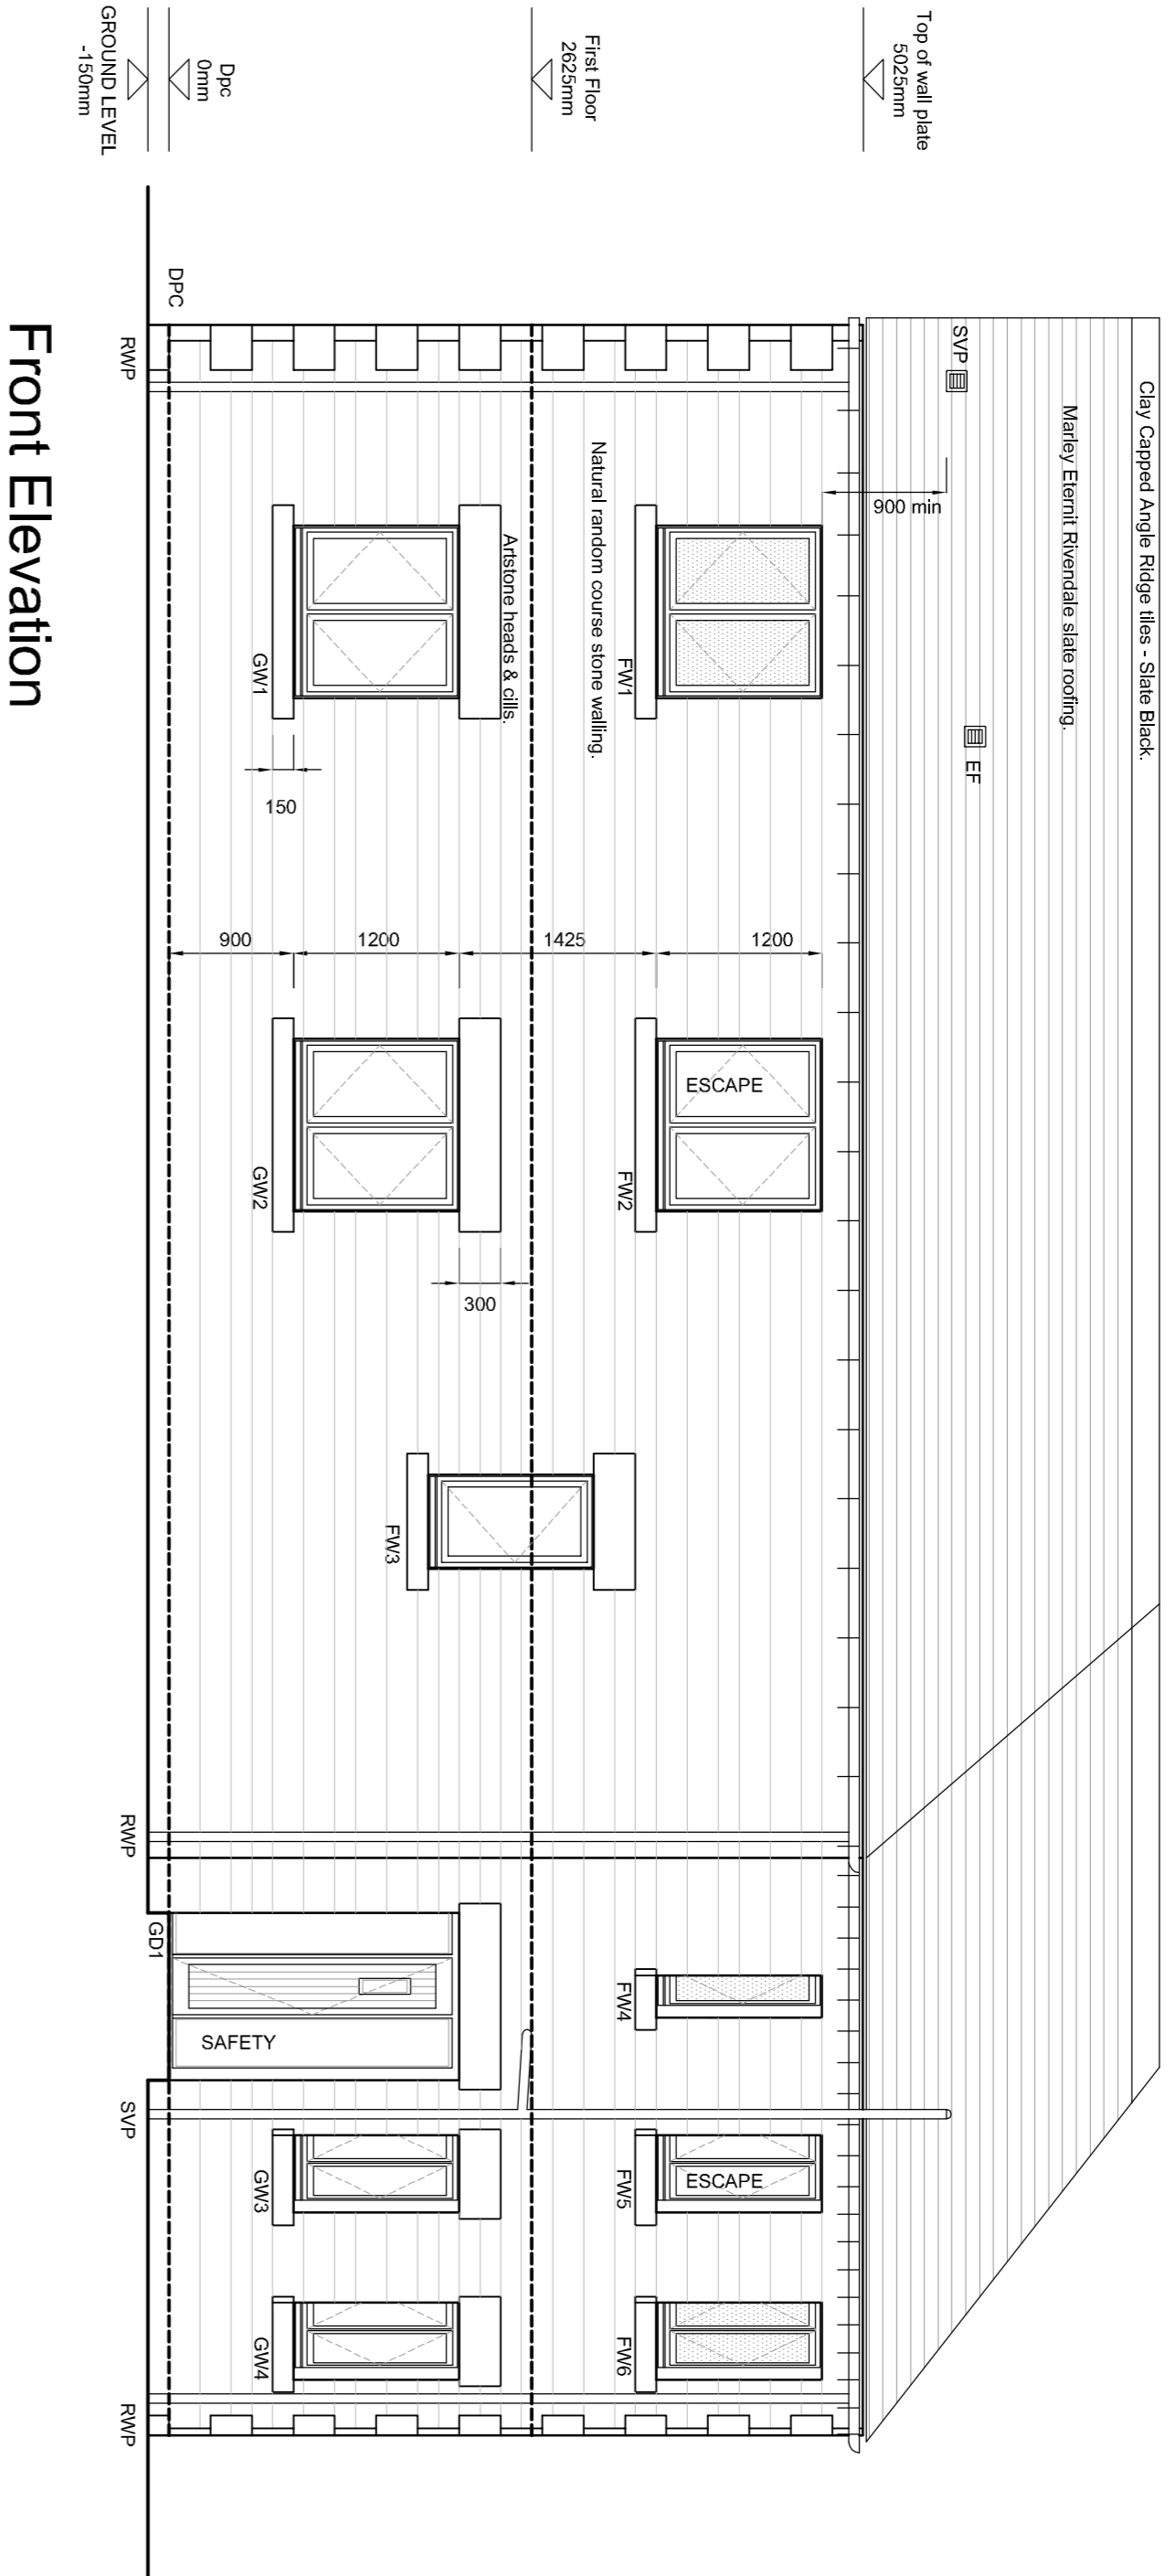

Front Elevation

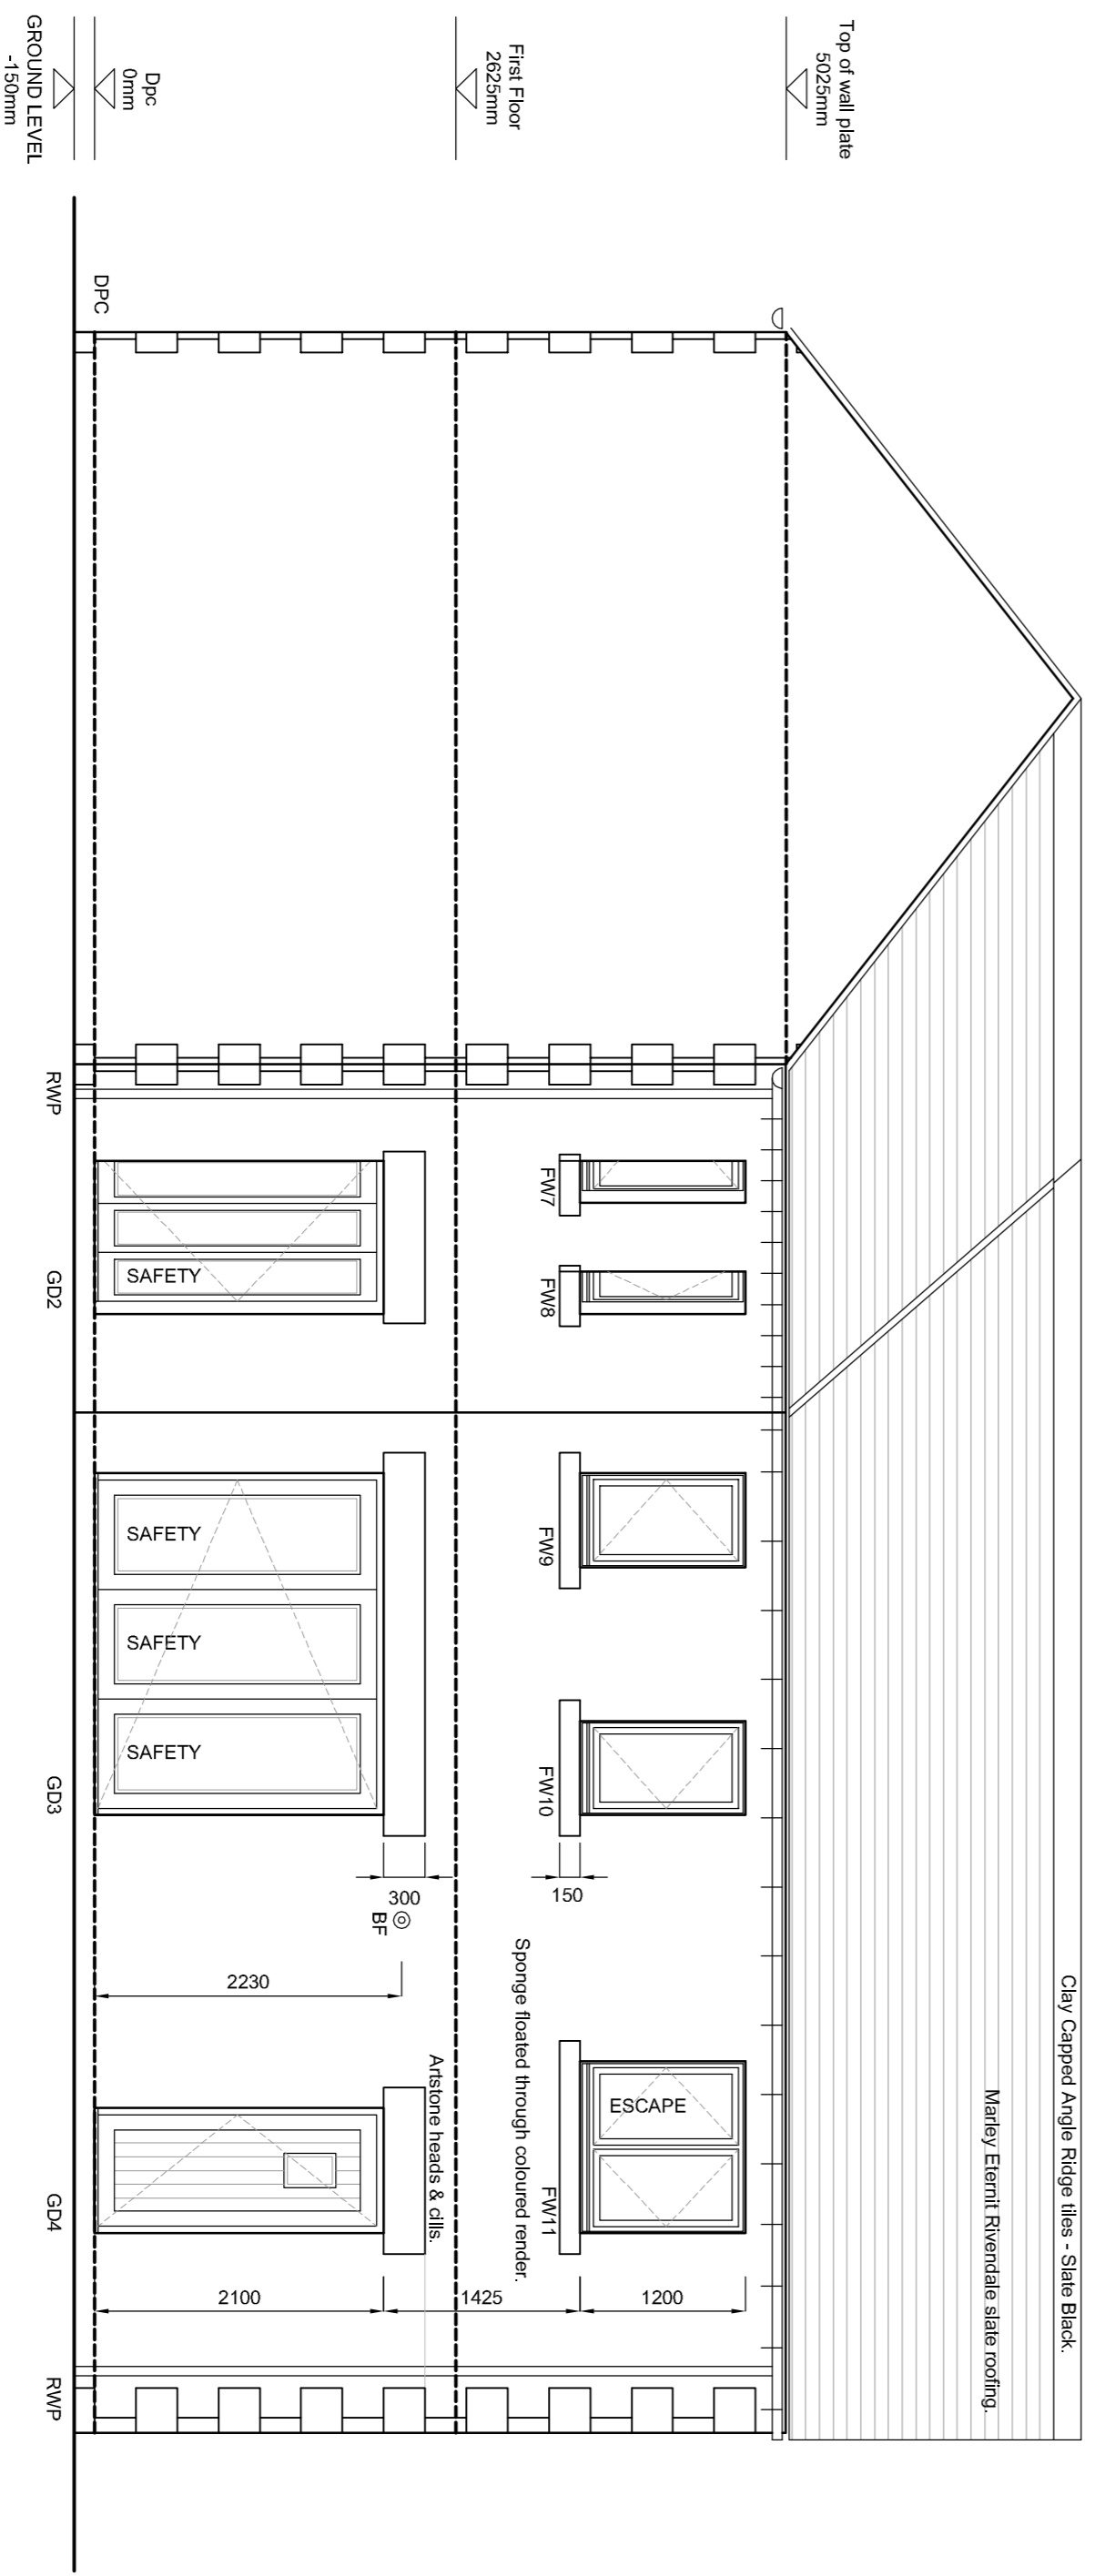

Rear Elevation

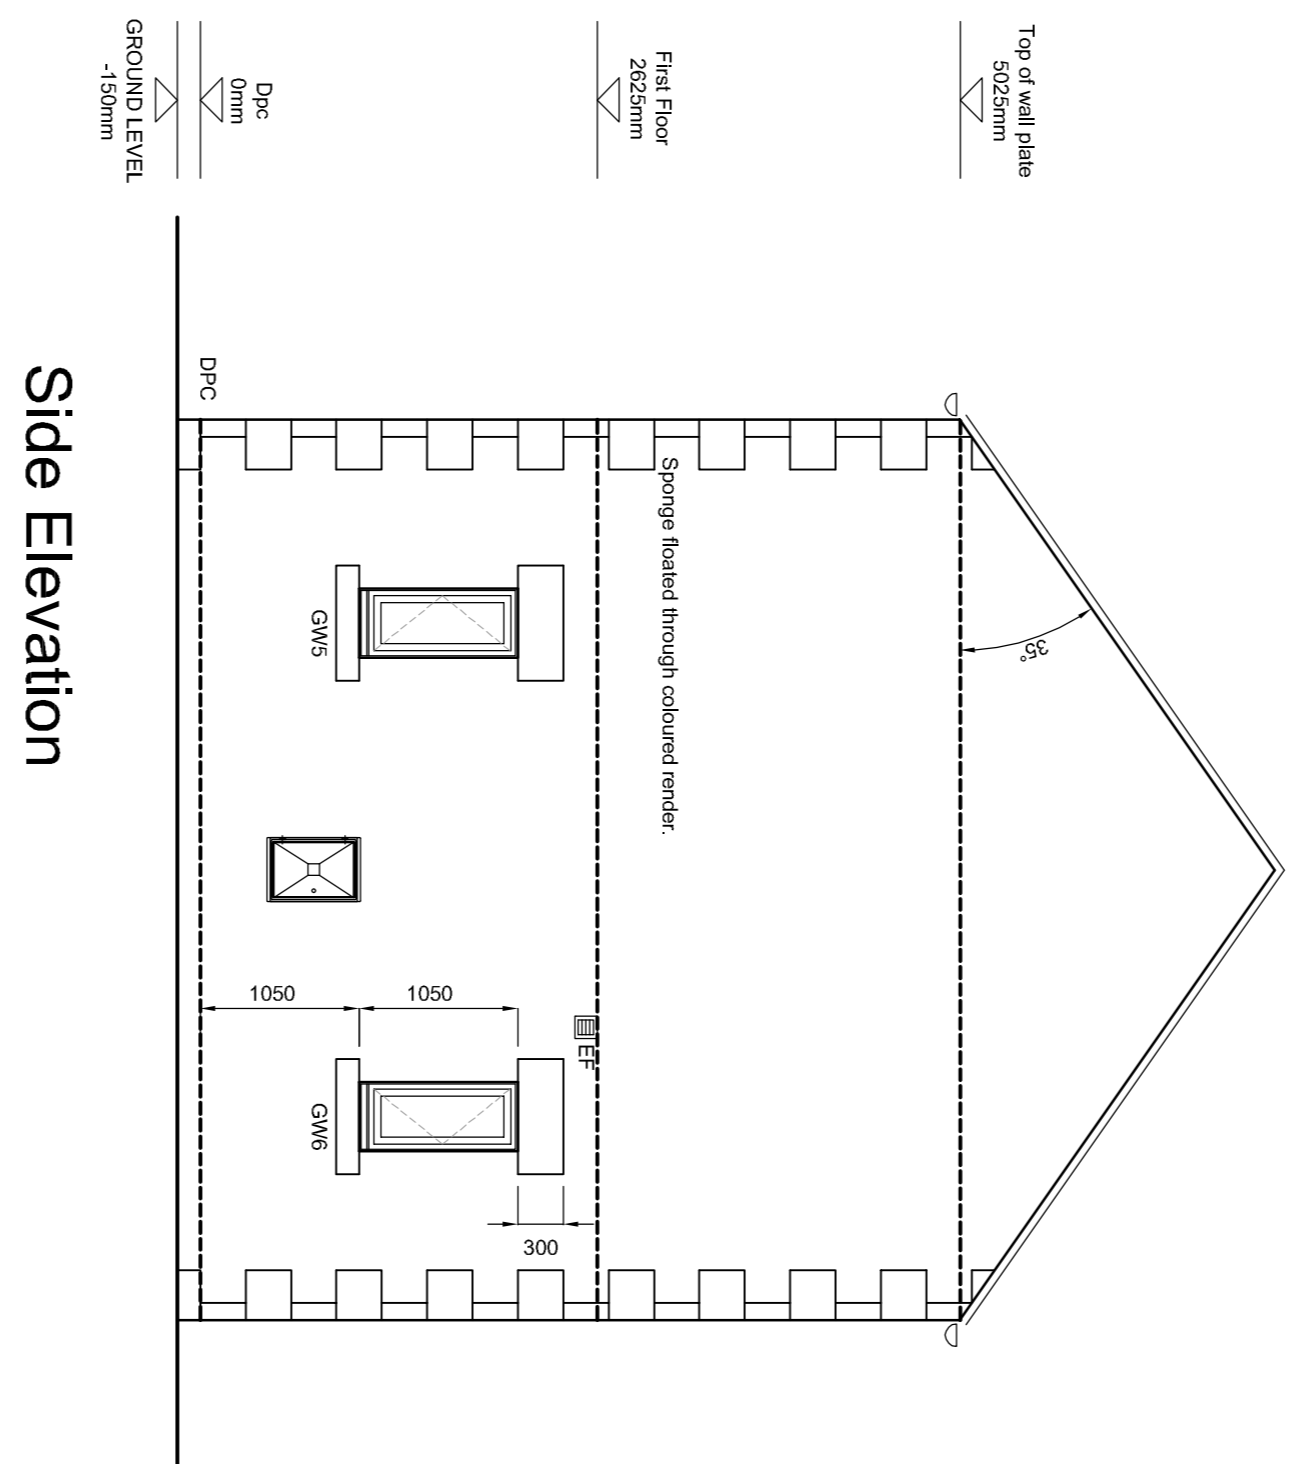

Side Elevation

B	GF	External materials updated to Natural random coursed stone/sponge floated through coloured render. RWP moved. Family room renamed to 'Retreat'. Artstone quions added.	10.10.17
A	GF	External materials updated.	14.06.17
Rev	By	Note	Date



53 The Barnery, Lawrence Street, York YO10 3WH. T: 01904 653772  
F: 01904 653779. E: info@pra-architects.com. W: www.pra-architects.com

PROJECT Whalley Road, Hurst Green

TITLE Plot 11 - Elevations B

CLIENT Hillcrest Homes

DATE 11.11.16 SCALE 1:50@A1

DWG. NO. Y81:1008:274 REVISION B

DRAWN SH CHECKED JD

DO NOT SCALE FROM DRAWINGS. ANY DISCREPANCIES TO BE NOTIFIED TO THE ARCHITECTS. COPYRIGHT RESERVED

# Plot 11 (House Type G 1790 - Elevations B