



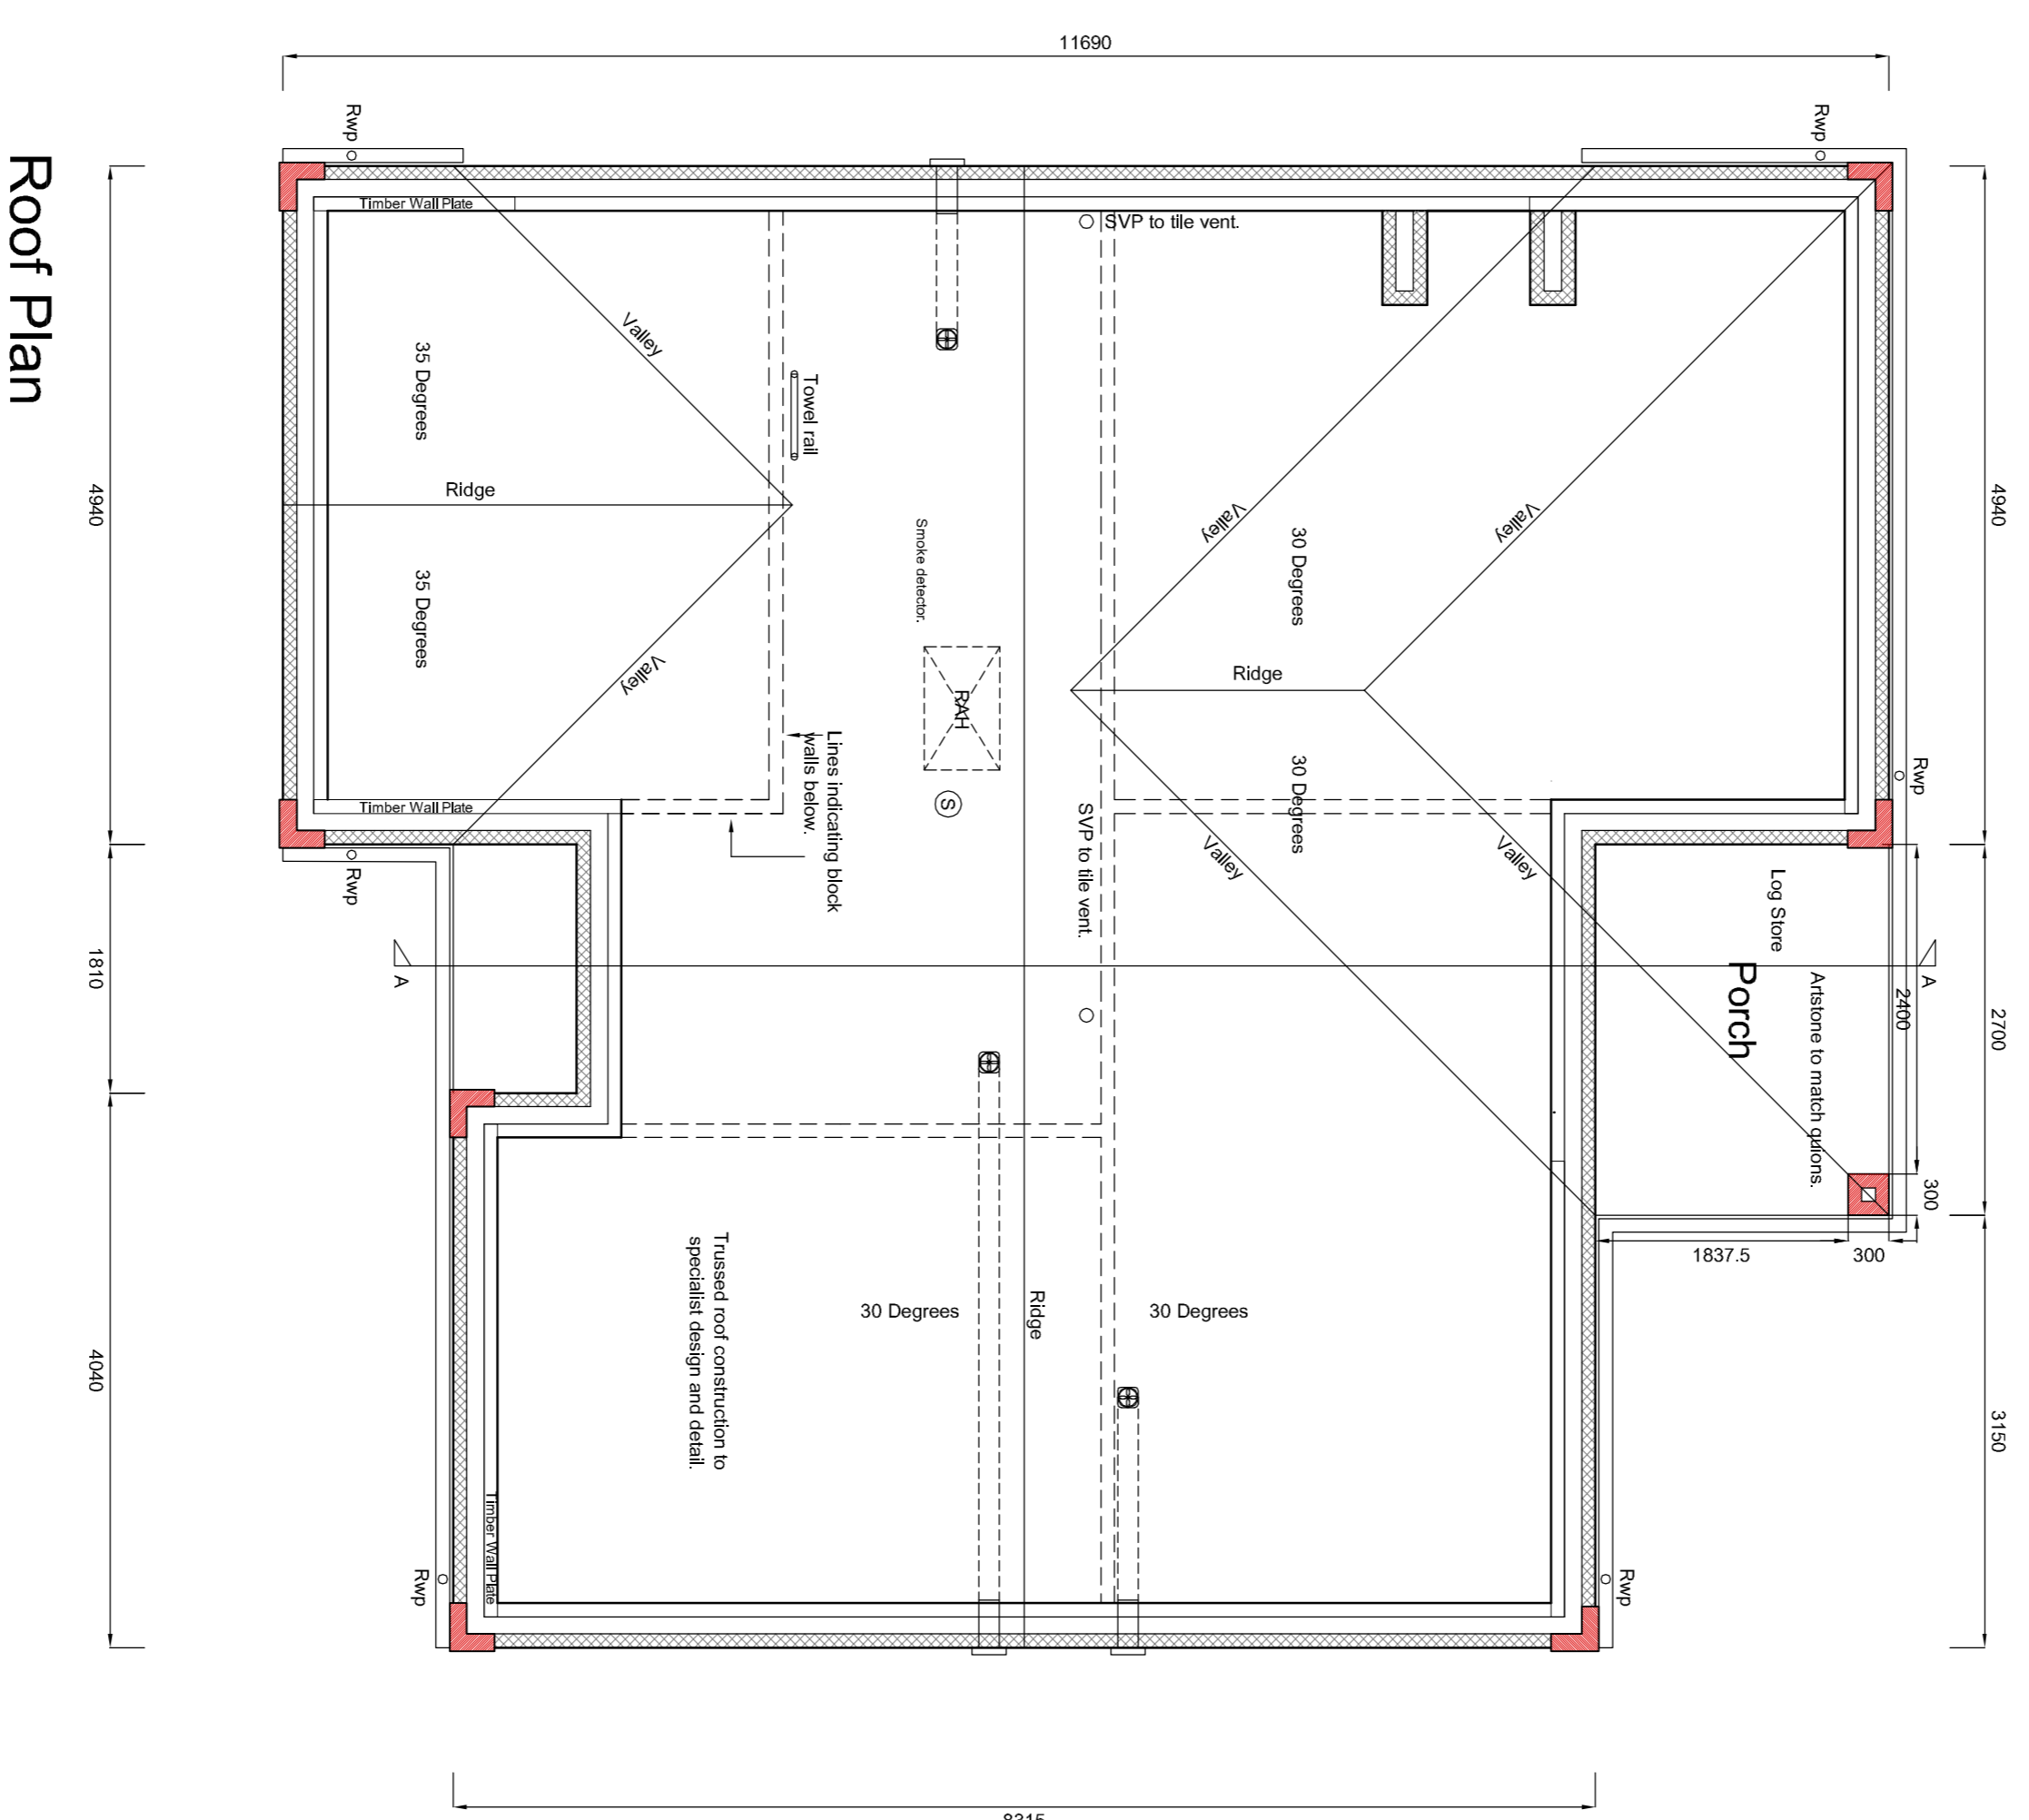


Proposed Residential Development at Whalley Road, Hurst Green

-  Sponge finished through coloured render.
-  Ashstone quans and nullions.
-  100mm natural random coursed stone.
-  100mm coursed blockwork.

 

Roof Plan

Reference	CDM Regulations 2015 The precautionary / advisory notes identified on this drawing are:
A	- CDM Contractor Note: Residual Risk / Advisory Note Concrete beam and block ground floor. Method statement to be provided for safe handling and installation of concrete beams within site constraints.
B	- CDM Contractor Note: Concrete lintels. Method statement to be provided for safe handling and installation of all lintels within building constraints.
C	- CDM Contractor Note: Steel beams. Method statement to be provided for safe handling and installation of all steel beams within building constraints.
D	- CDM Contractor Note: Floor joists. Method statement to be provided for safe handling and installation of all floor joists within building constraints.
E	- CDM Contractor Note: Staircase. Method statement to be provided for safe handling and installation of staircase within building constraints.





NOTE: Superstructure design to be checked and confirmed by Structural Engineer prior to construction.

Building Regulation Notes:

Approved Document B.


All steelwork to be provided with 1 hr fire resistance as an element of structure.
To be installed in accordance with manufacturers instructions.

All 2.5 storey dwelling protected stairways to have a min. 30 minutes fire resisting construction to all perimeter walls, floors & ceilings.

-  Smoke Detector
-  Heat Detector

Approved Document E.

Stud wall to achieve a minimum airborne sound reduction of 50dB.

 

Approved Document F.

Mechanical extractor ventilation to be provided as follows:

- Kitchen 60 Litres / Second (30 Litres / Second hood extract)
- Utility 30 Litres / Second
- WC 6 Litres / Second
- Bathroom 15 Litres / Second
- En Suite 15 Litres / Second

Background ventilators to provide 45,000mm² ventilation area (68m² 2 Bedroom house)

Openable windows to provide 1/10th floor area purge extract for each room.

Rev	By	Note	Date
A	GF	Steel File removed.	21.11.17



53 The Barnery Lawrence Street York YO10 3WH T: 01904 653772
F: 01904 653779 E: info@pra-architects.com W: www.pra-architects.com

PROJECT Whalley Road, Hurst Green

TITLE Plot 18 - Roof Plans

CLIENT Hillcrest Homes

DATE 24.10.17 SCALE 1:50@A1

DWG. NO. Y81:1008:302 REVISION A

DRAWN GF CHECKED JD

DO NOT SCALE FROM DRAWINGS. ANY DISCREPANCIES TO BE NOTIFIED TO THE ARCHITECTS. COPYRIGHT RESERVED

Plot 18 (House Type 968) - Roof Plan