




# Proposed Residential Development at Whalley Road, Hurst Green

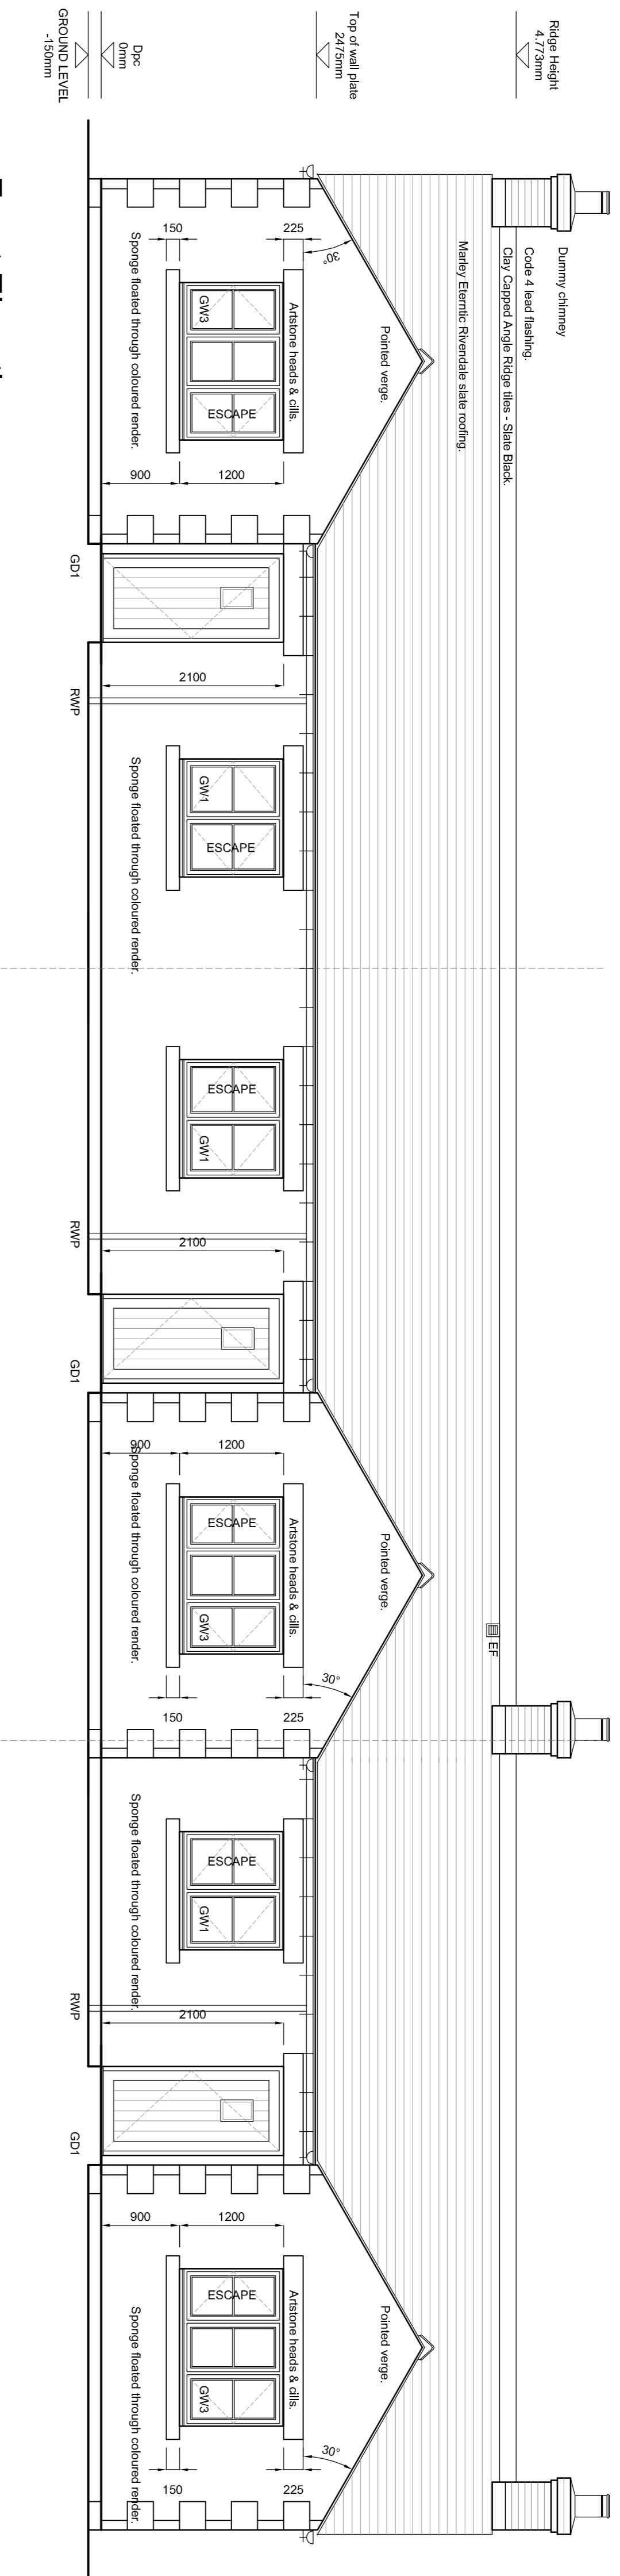


Front Elevation

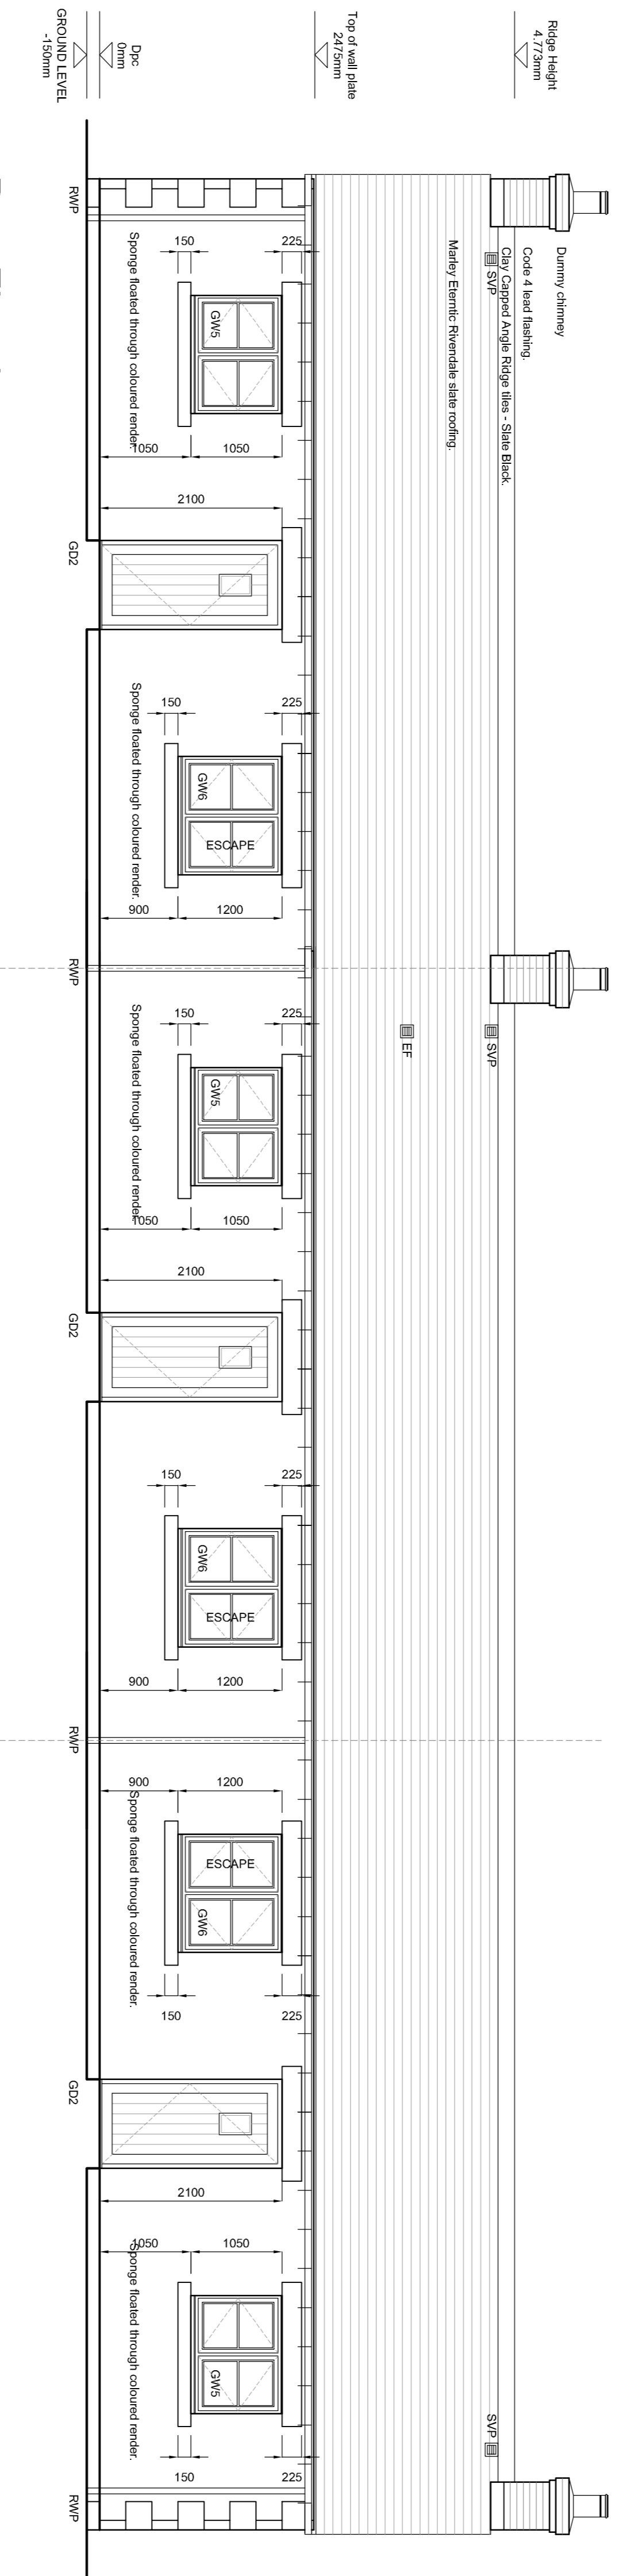


Rear Elevation

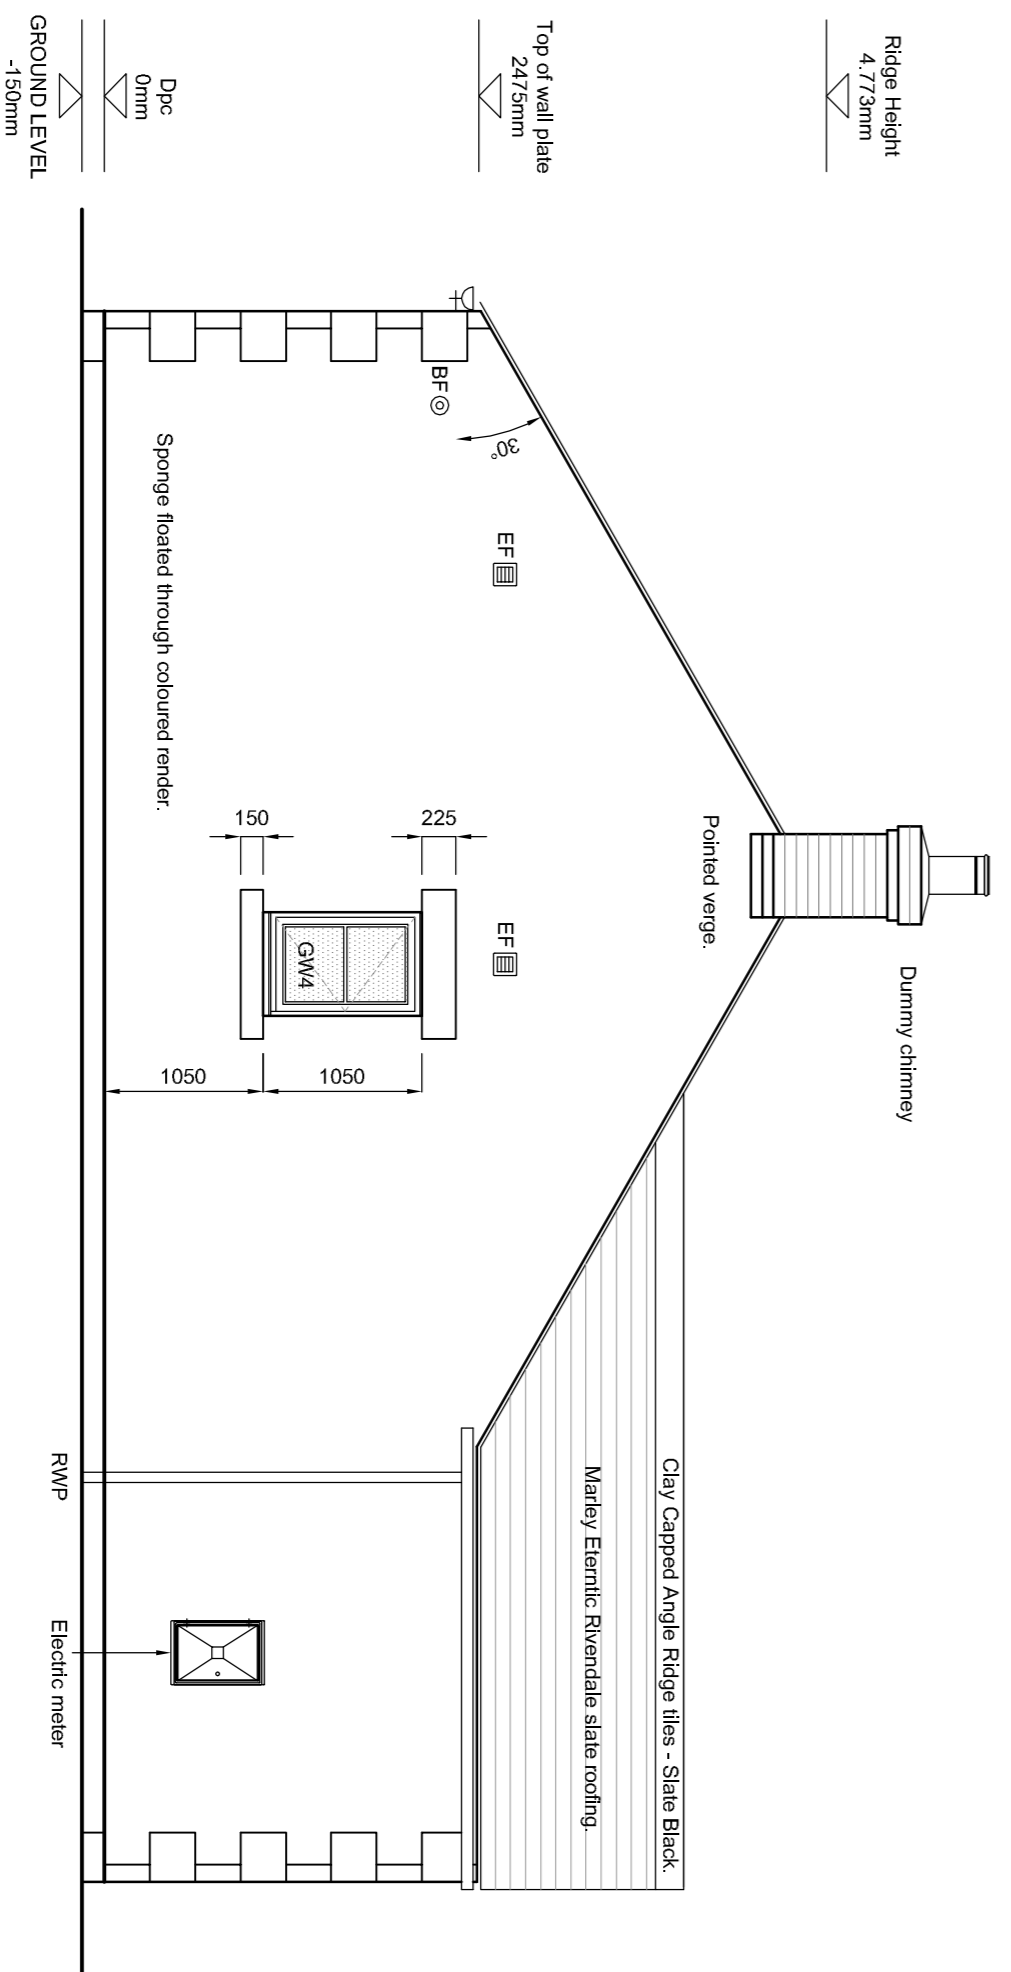

Side Elevation

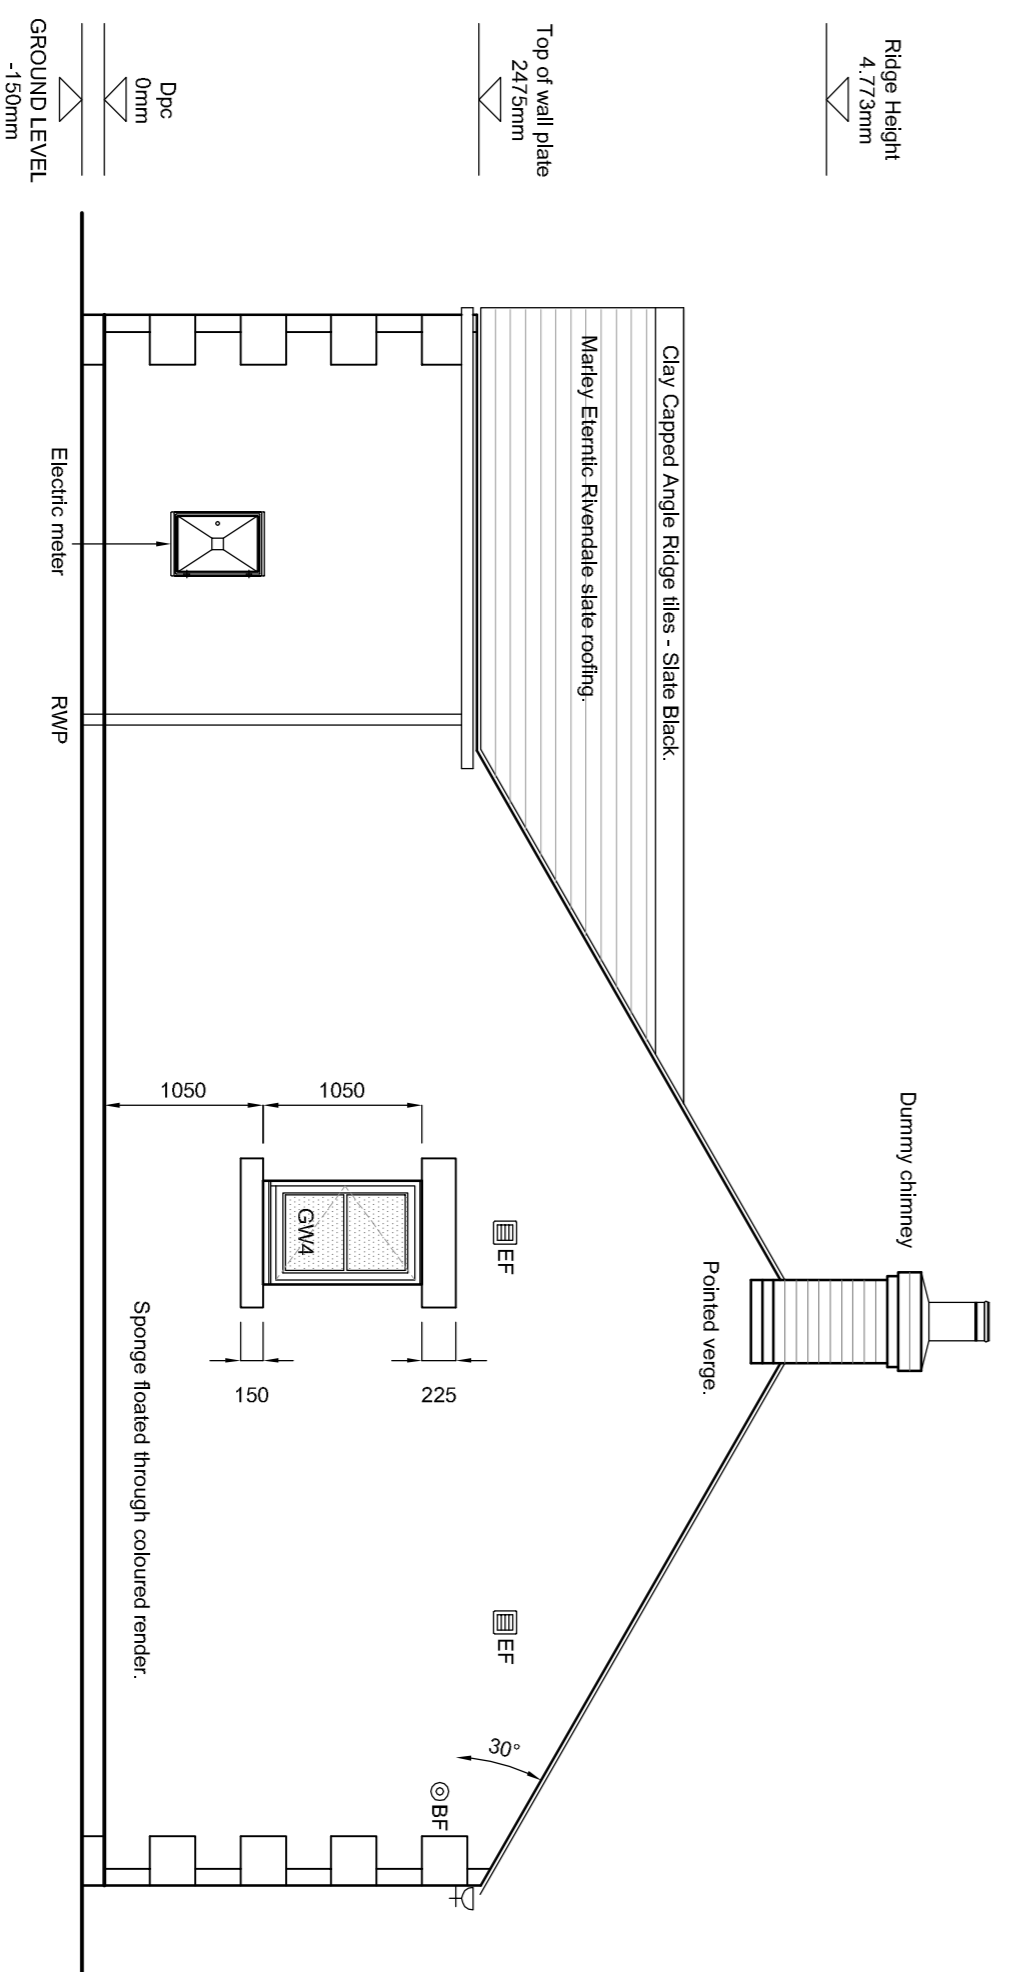

Side Elevation

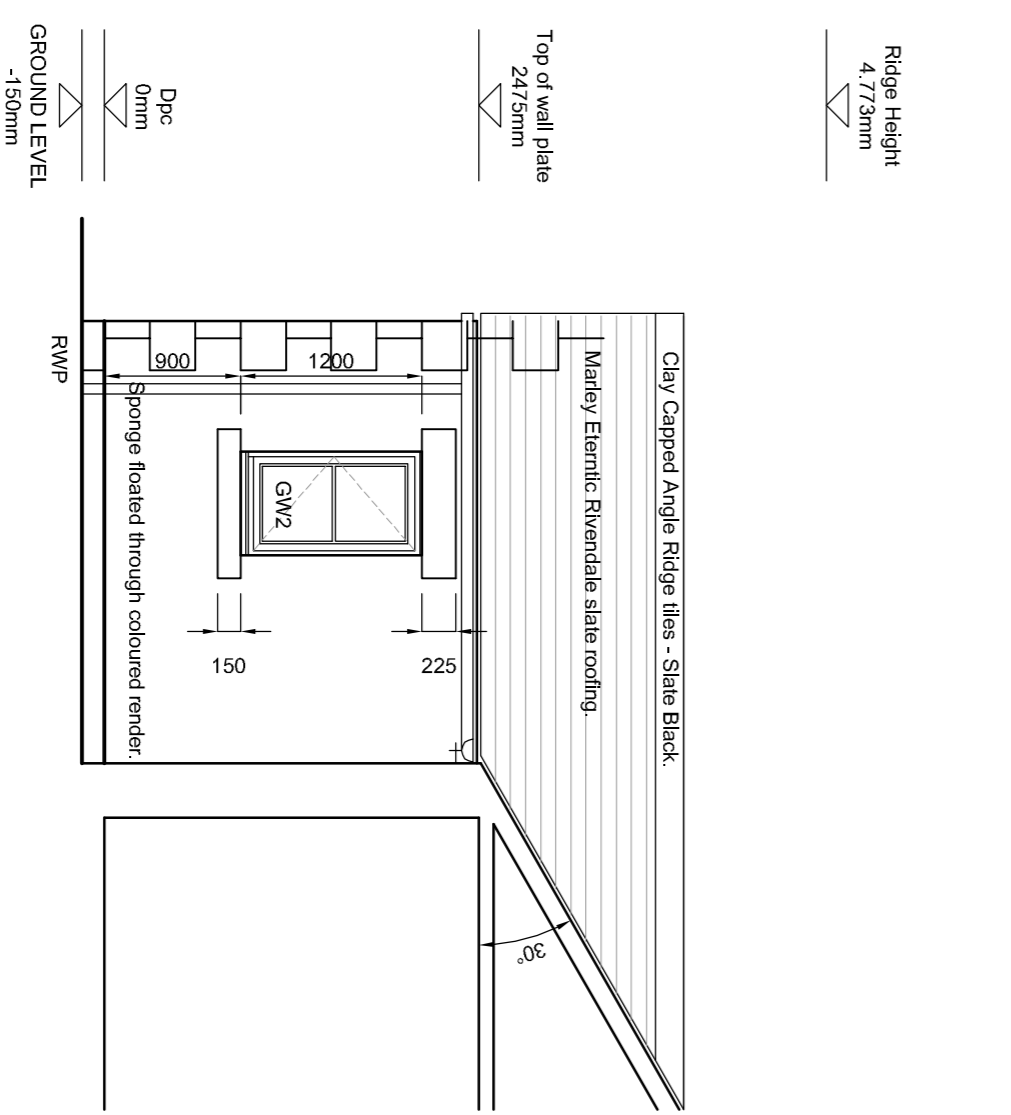

'Inner' Side Elevation



**NOTE: Superstructure design to be checked and confirmed by Structural Engineer prior to construction.**

'Inner' Side Elevation

Rev	By	Note	Date
A	GF	External materials updated.	14.06.17
B	GF	External materials updated to Sponge floated through coloured render. RWP moved. Artstone quions and mullions added.	16.10.17
C	GF	Mullions removed at clients request.	17.11.17



53 The Barnery, Lawrence Street, York YO10 3WH. T: 01904 653772  
 F: 01904 653779. E: info@pra-architects.com. W: www.pra-architects.com

PROJECT: Whalley Road, Hurst Green

TITLE: Plots 14-16 - Elevations

CLIENT: Hillcrest Homes

DATE: 11.11.16

DWG. NO: Y81:1008:244

SCALE: 1:50@A1

CHECKED: JD

DO NOT SCALE FROM DRAWINGS. ANY DISCREPANCIES TO BE NOTIFIED TO THE ARCHITECTS. COPYRIGHT RESERVED

# Plots 14 - 16 (House Type A 735) - Elevations