


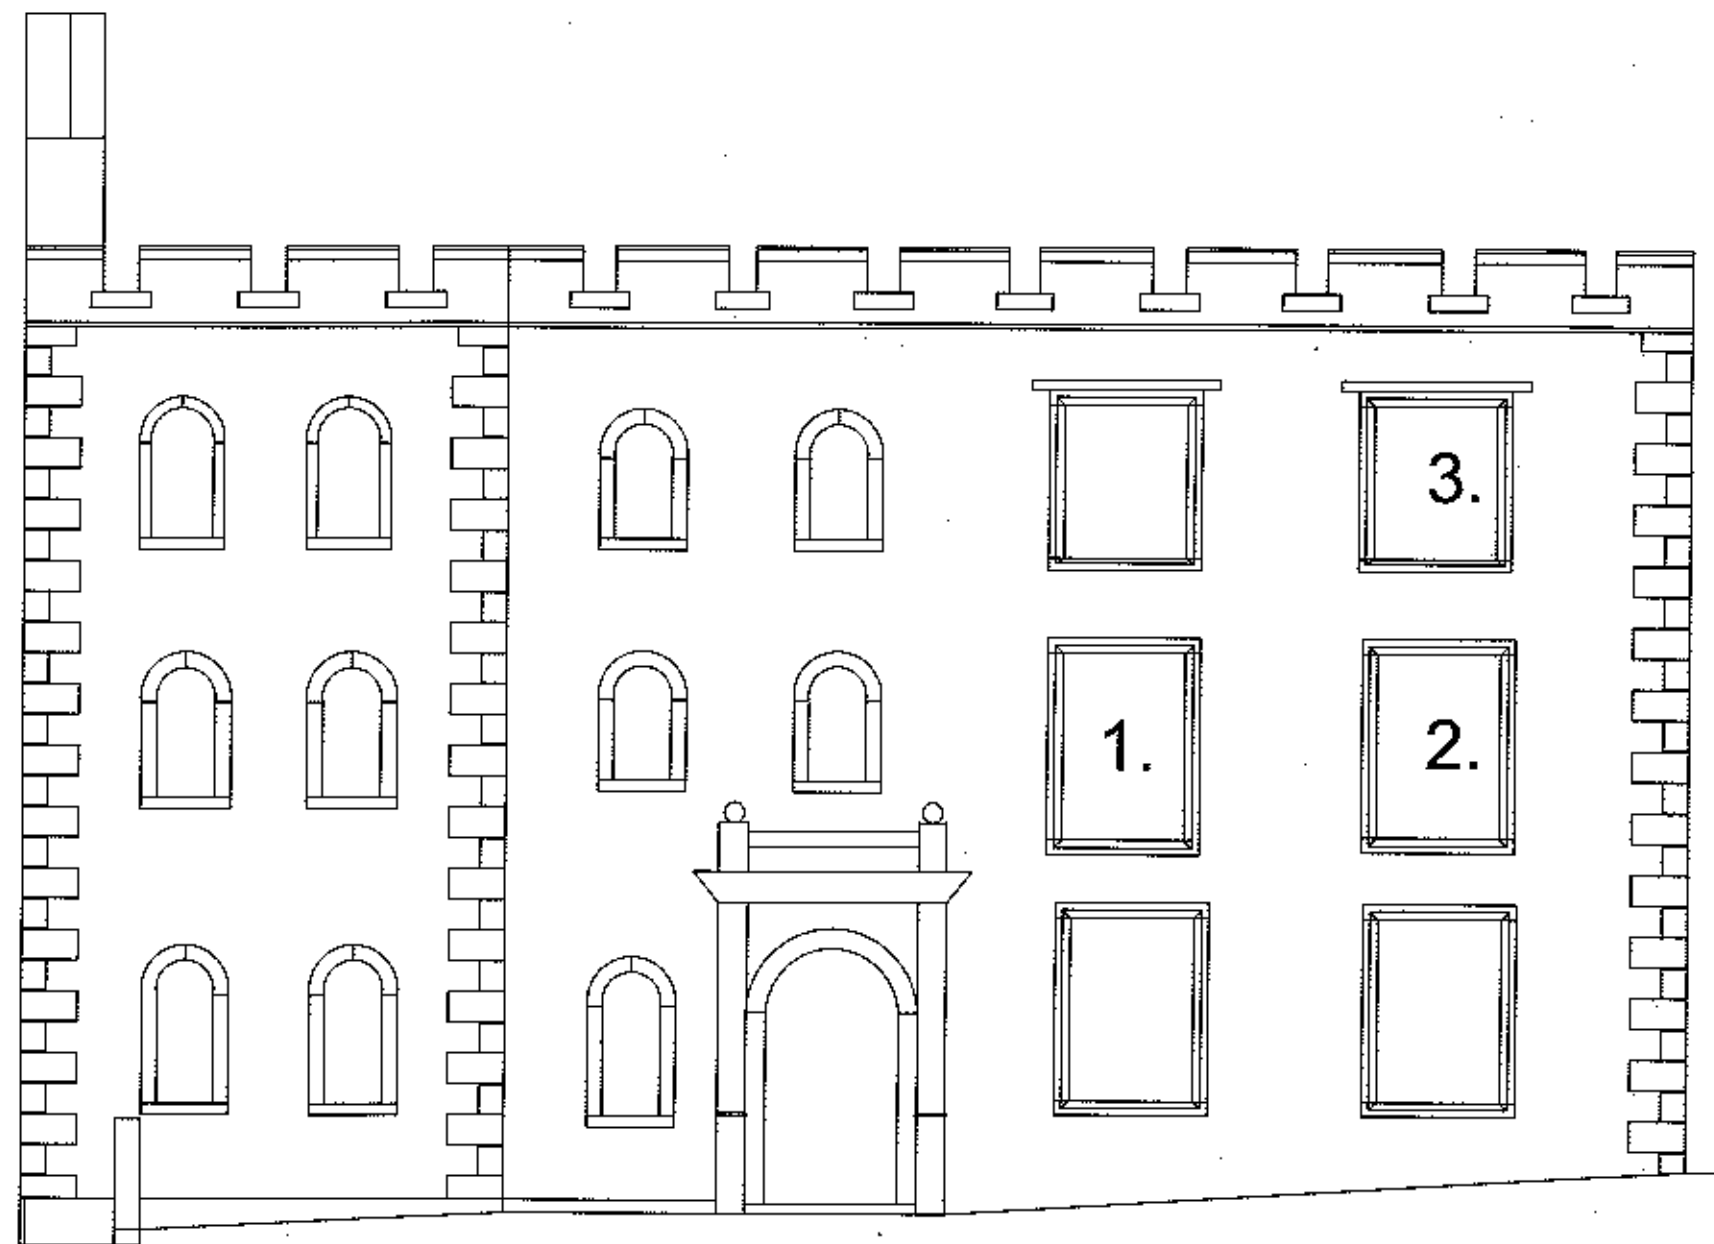

Front Elevation

General Notes

FRONT-ELEVATION

Project Address
CASTLE-MUSEUM
CLITHEROE
BB7-1BA

Project No.


Drawing No.

Drawn by
JM

Date
07.12.17

Scale
1:75

Sheet
1

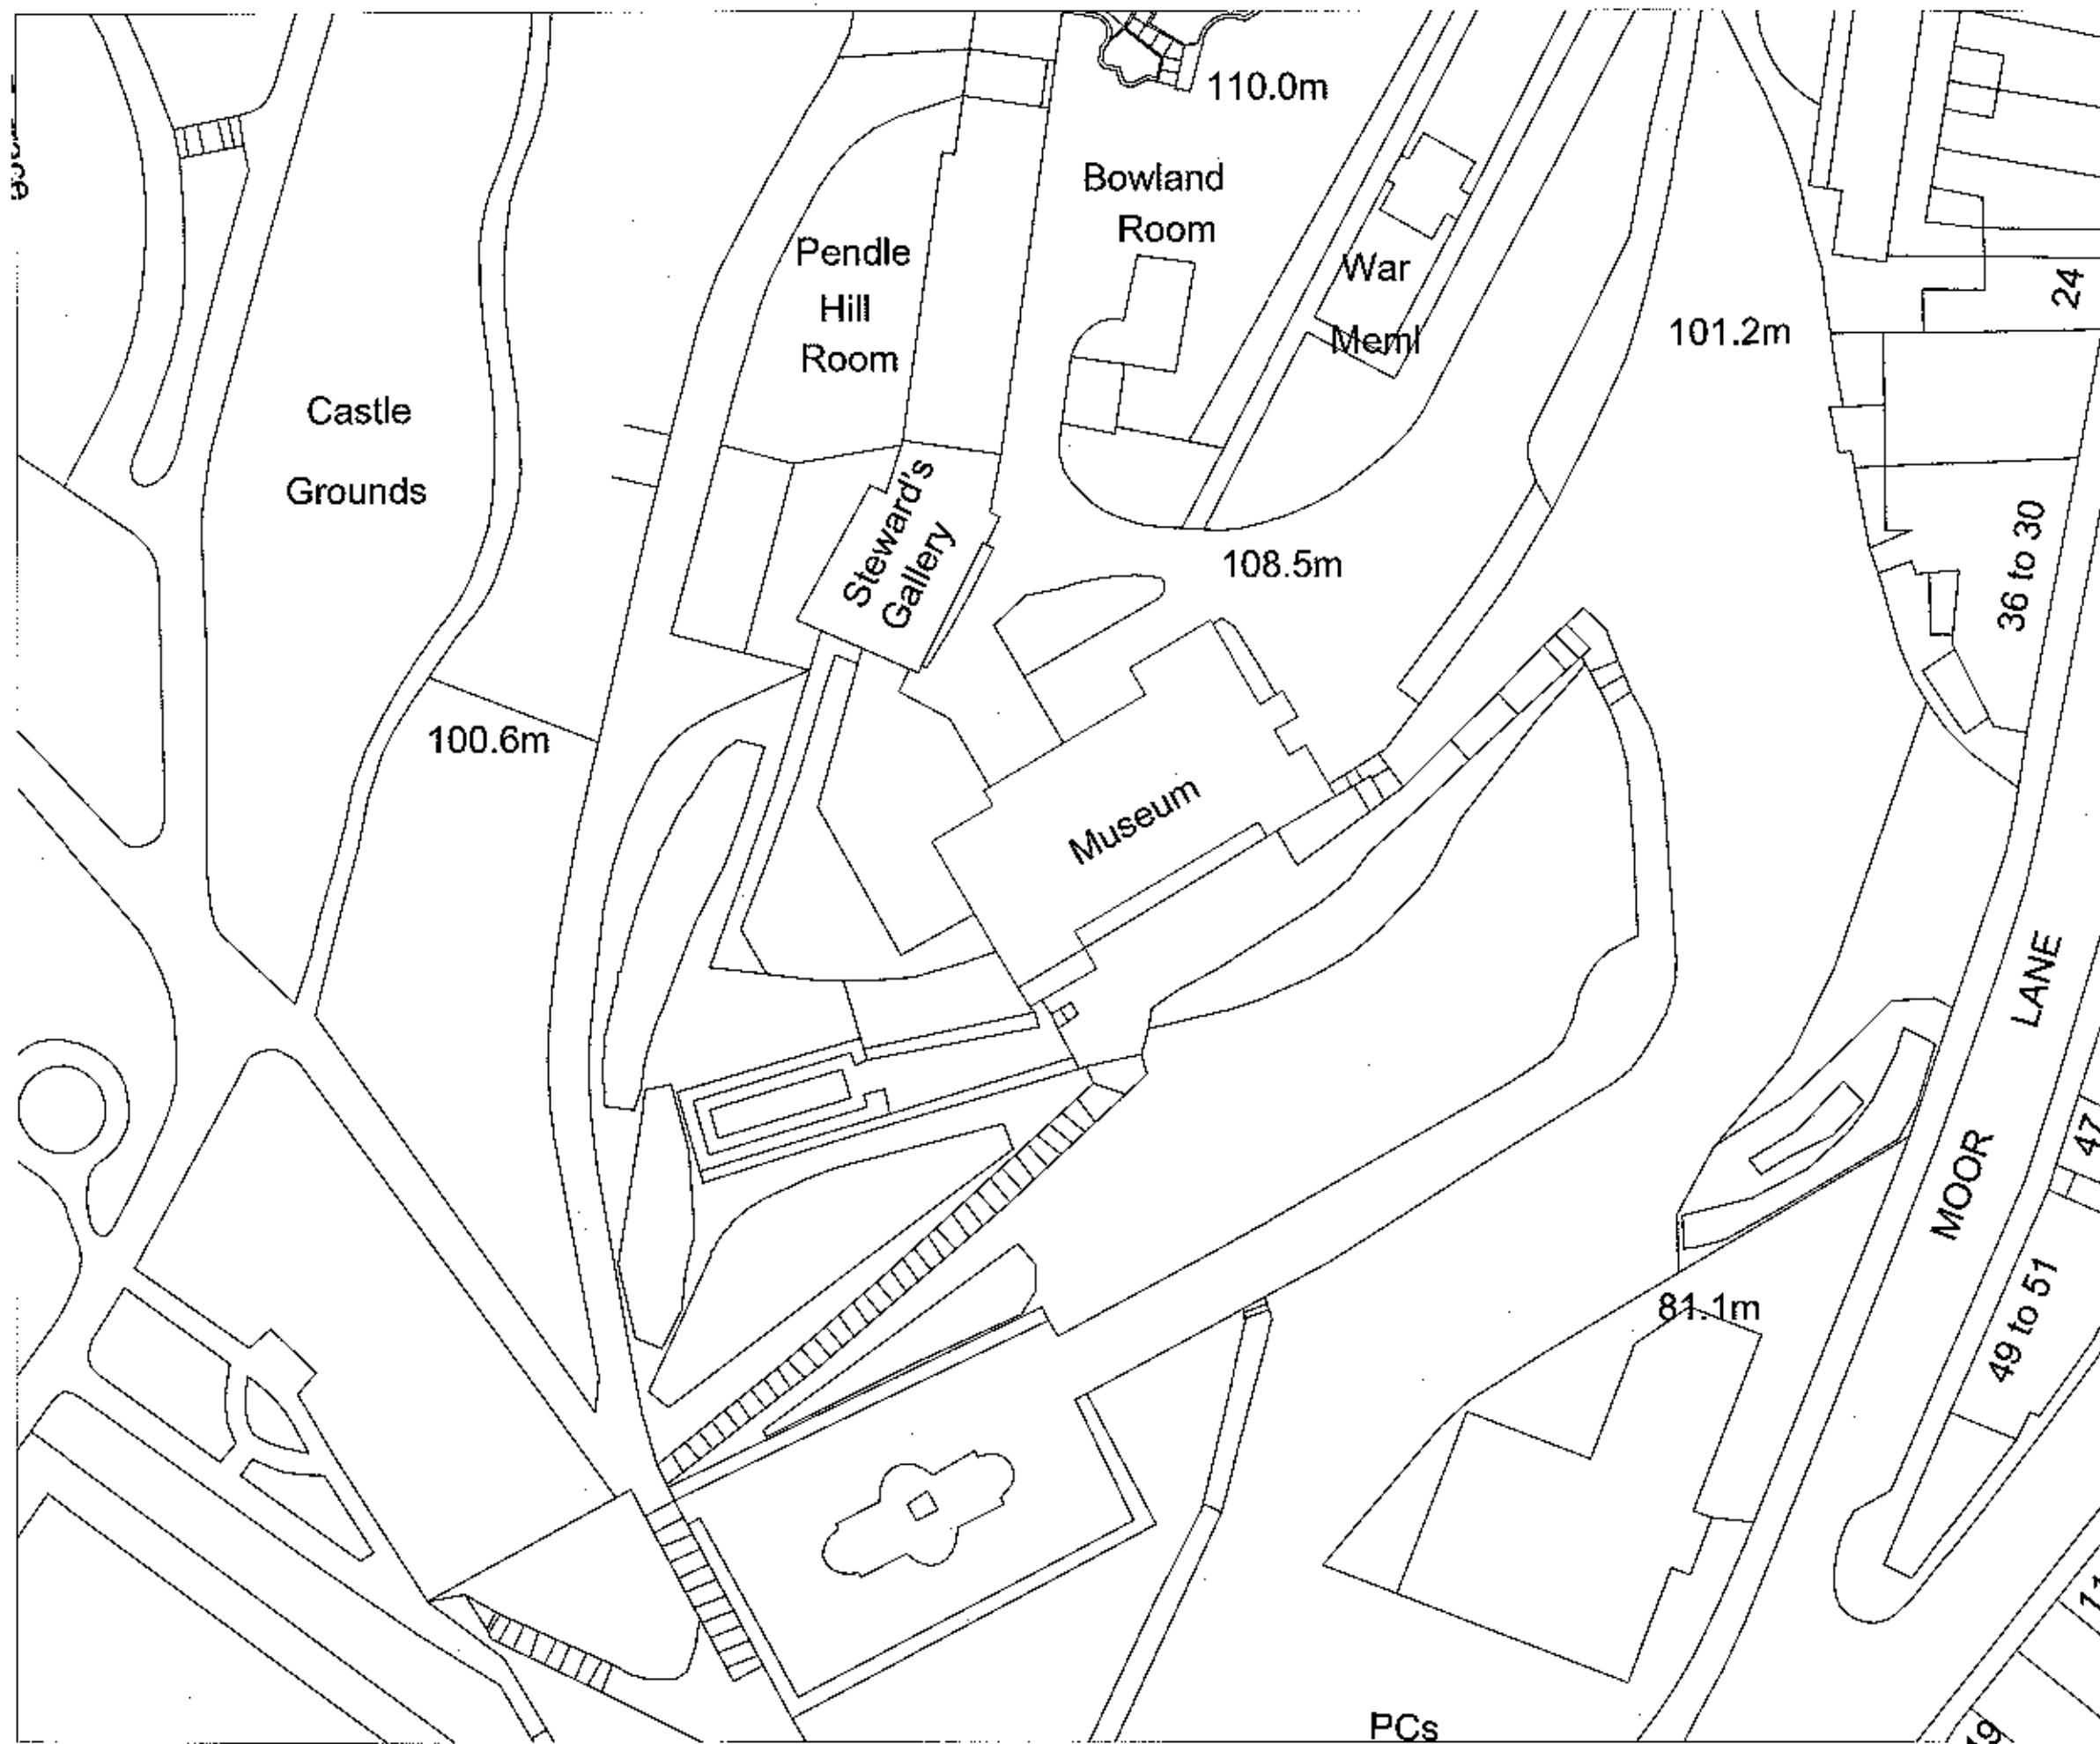

General Notes

Key:

LOCATION-PLAN

Project Address
 CASTLE-MUSEUM
 CASTLE-HILL
 BB7-1BA

Project No.
 LINTEL-REMEDIALS

Drawing No.
 LBC11/2017

Drawn by
 JM

Date
 28.11.17

Scale
 1:500@A3

Sheet
 1



Ribble Valley
 Borough Council
www.ribblevalley.gov.uk