



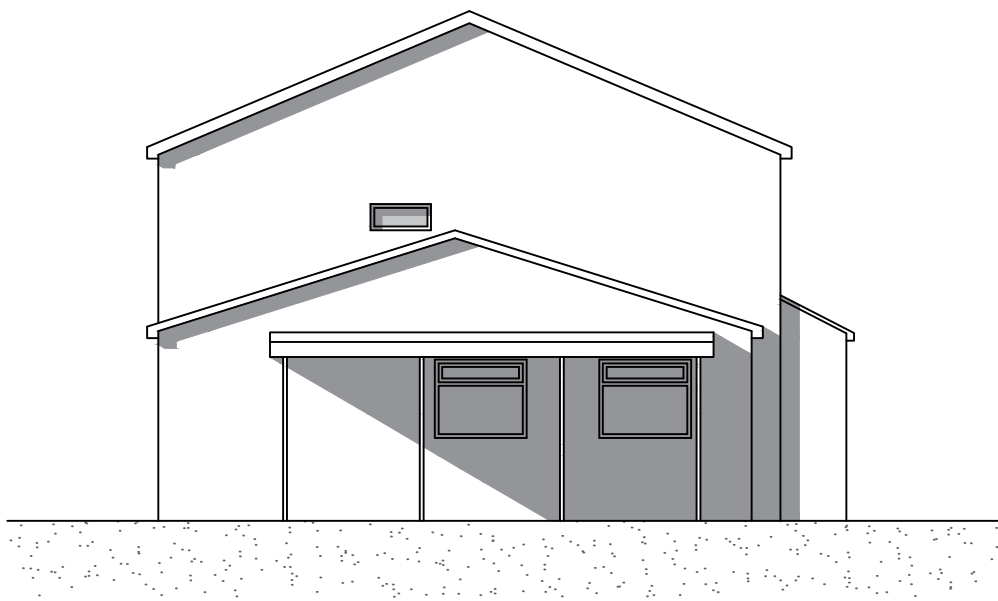

EXISTING NORTH ELEVATION - 1:100

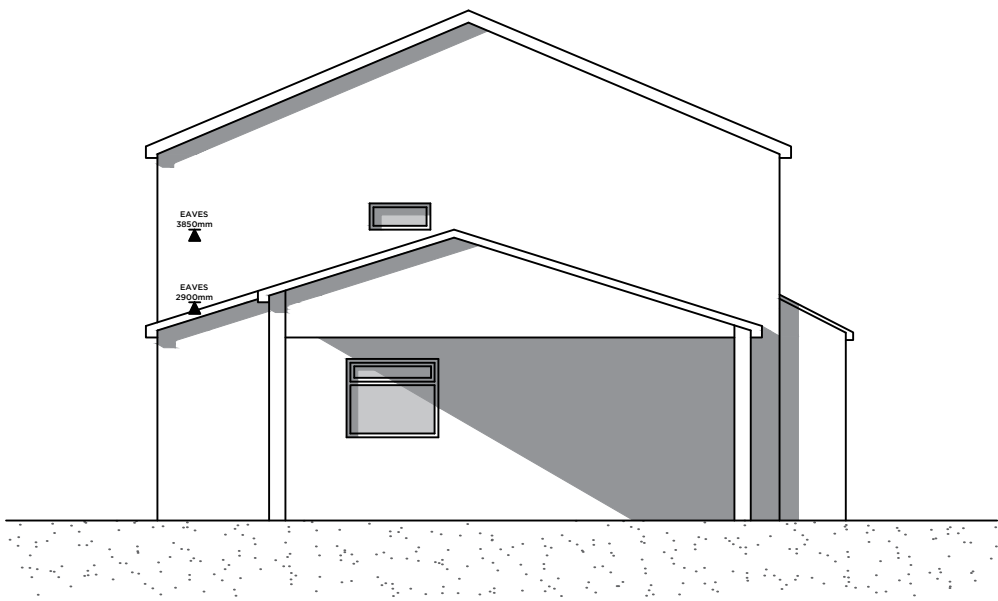

PROPOSED NORTH ELEVATION - 1:100



EXISTING WEST ELEVATION - 1:100



PROPOSED WEST ELEVATION - 1:100

- Notes:
- PROPOSED SINGLE STOREY SIDE EXTENSION TO EXISTING GARAGE
 - BRICKWORK TO MATCH EXISTING
 - RIDGE AND EAVES TO MATCH EXISTING
 - UVPC WINDOW
 - CONCRETE ROOF TILES TO MATCH EXISTING
 - ROOF IS TO EXTEND OVER CAR PORT AT SHOWN IN DRAWINGS

Rev	Date	Revision
-----	------	----------

Peter Hitchen
Architects

project:
PROPOSED SIDE SINGLE STOREY GARAGE EXTENSION,
1 CROASDALE DRIVE,
CLITHEROE, BB7 1LQ

client:
MR & MRS KENT


drawing title:
EXISTING & PROPOSED ELEVATIONS AND GROUND FLOOR PLAN

scale:
1:50 / 1:100 @ A2


drawn: DS	checked: PH
--------------	----------------

date:
12/12/17

project no. PHA/162	drg. no. 100	rev. -
------------------------	-----------------	-----------

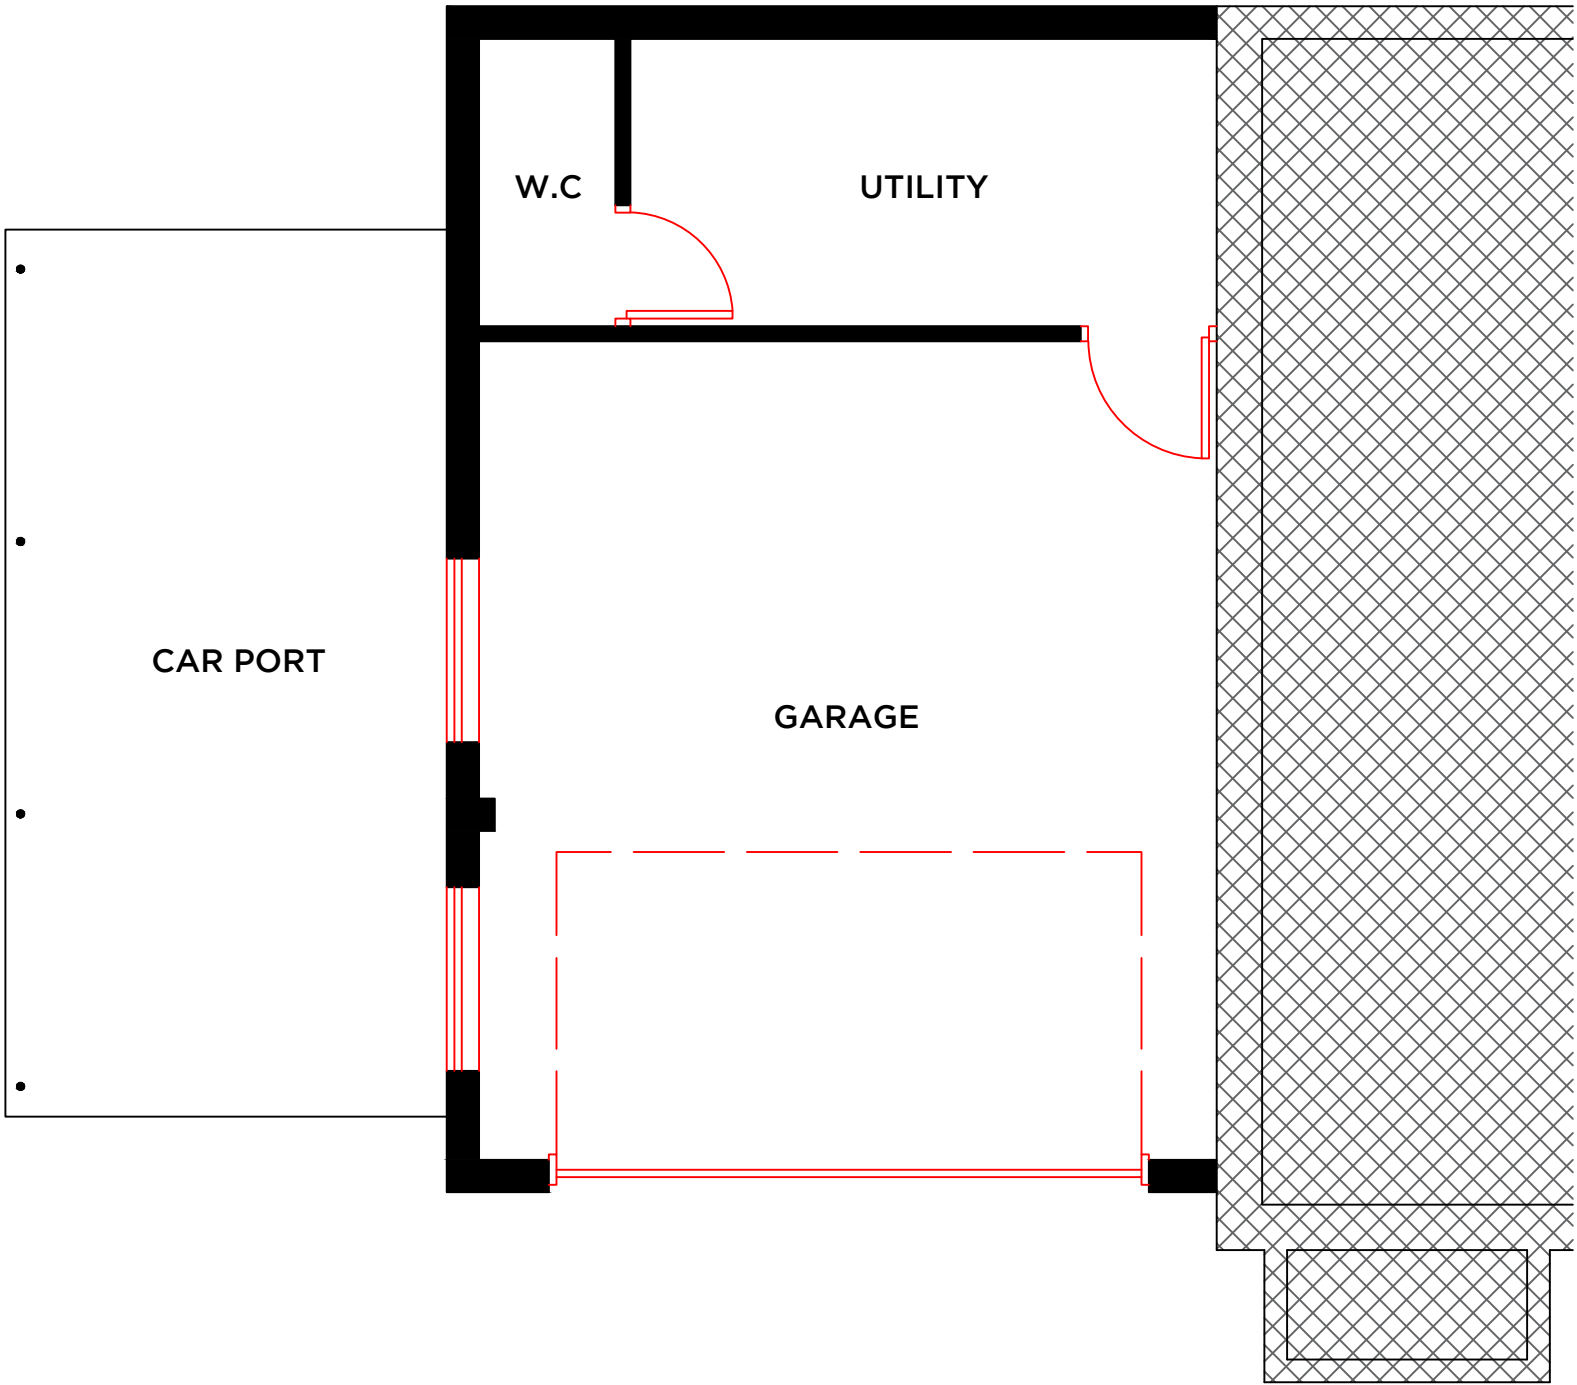

EXISTING GROUND FLOOR PLAN - 1:50

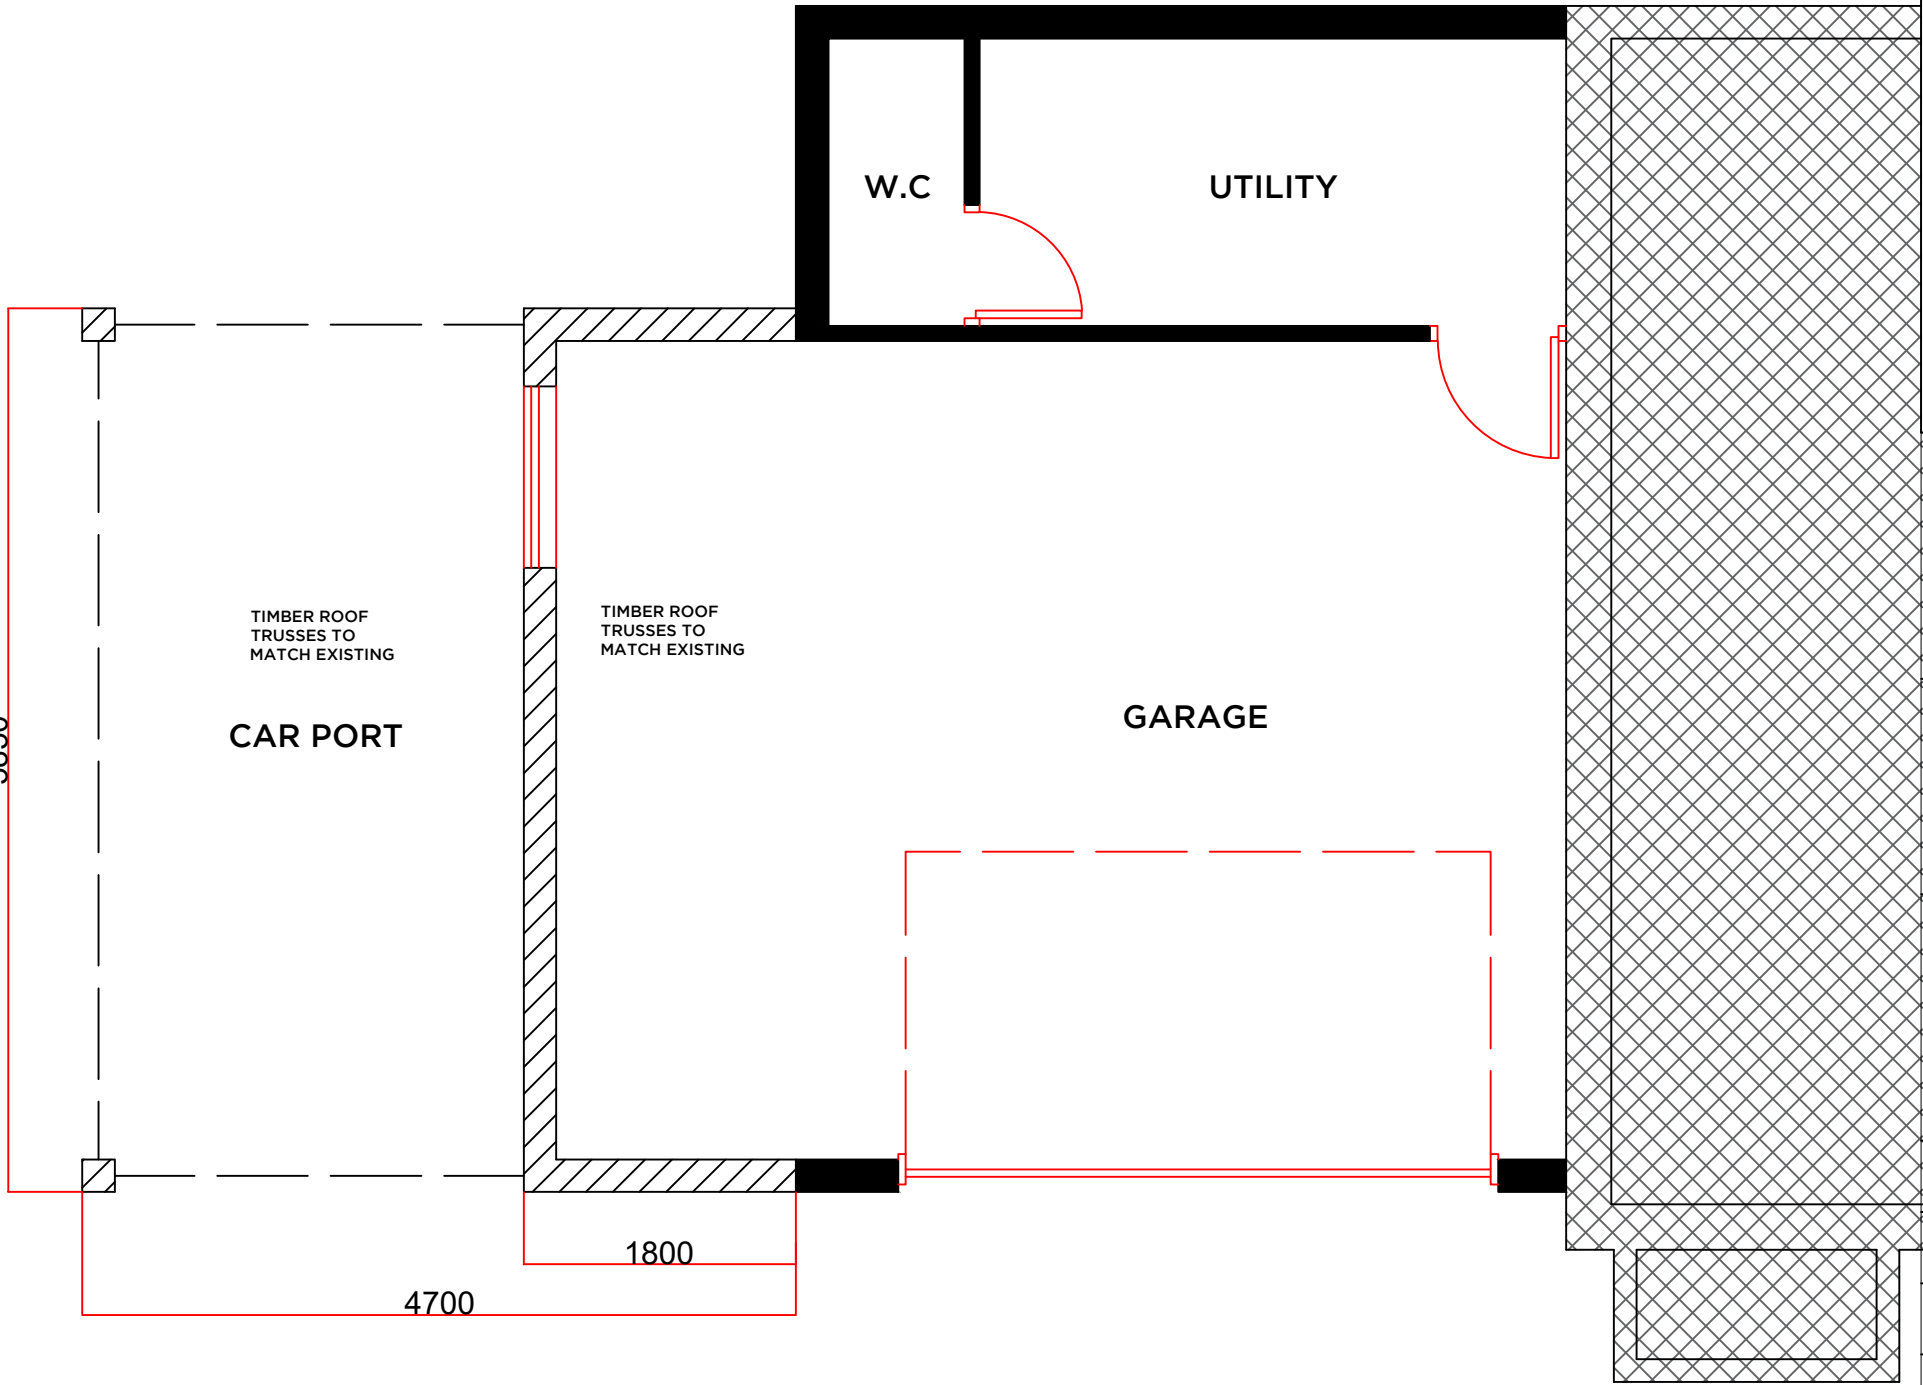

PROPOSED GROUND FLOOR PLAN - 1:50