


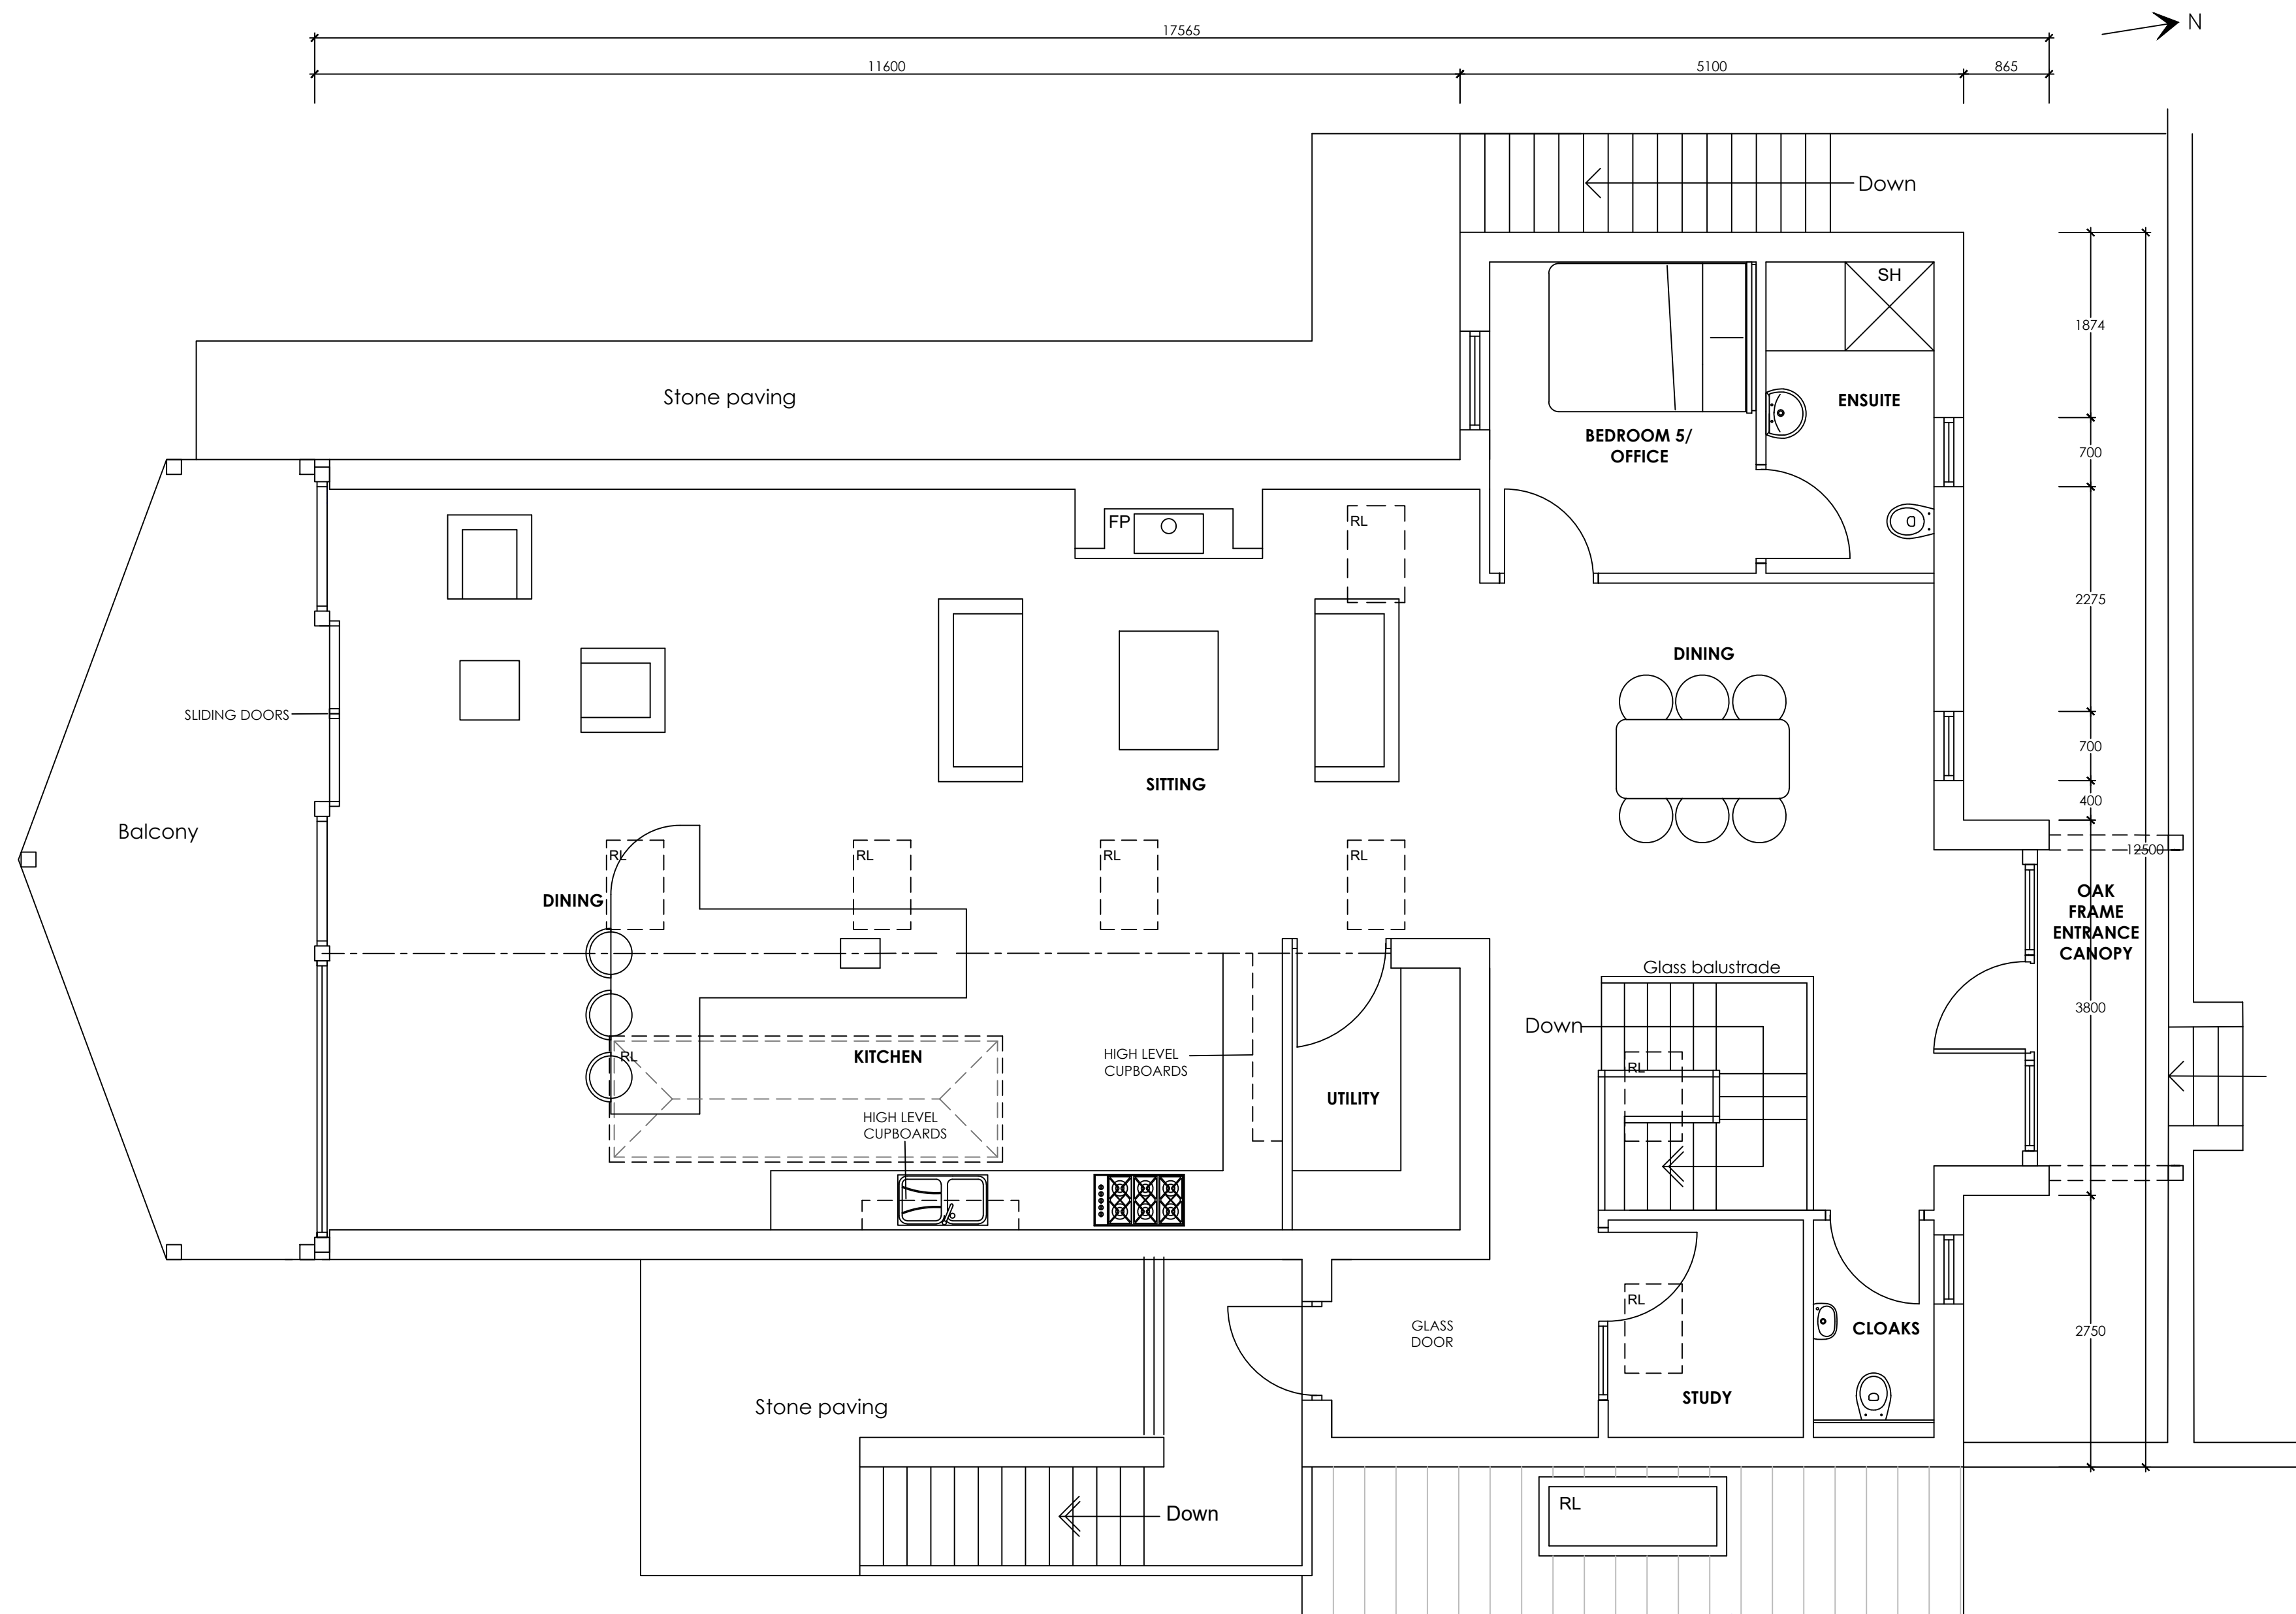

Proposed Ground Floor Plan
Scale 1:50



B	PRG	Revised Following planning officers comments	29.01.18
A	PRG	Revised Following client comments	08.12.17
no.	by	revision	date

Client
Mr Ashworth

Job Title
Proposed New Dwelling - Plot 3
8 Hammond Drive
Read

Drawing Title
Proposed Ground Floor
Floor Plan

Scale	Date	Drawn
1:50 @ A1	Dec 2017	Paul Gudgeon

spa

ARCHITECTS

SUNDERLAND PEACOCK & ASSOCIATES LTD
HAZELNERE, PIRALICO ROAD, CLITHEROE
LANCASHIRE, BB7 2AG
T 01200 423176 F 01200 427328
E info@sunderlandpeacock.com
www.sunderlandpeacock.com

5491 -04B