


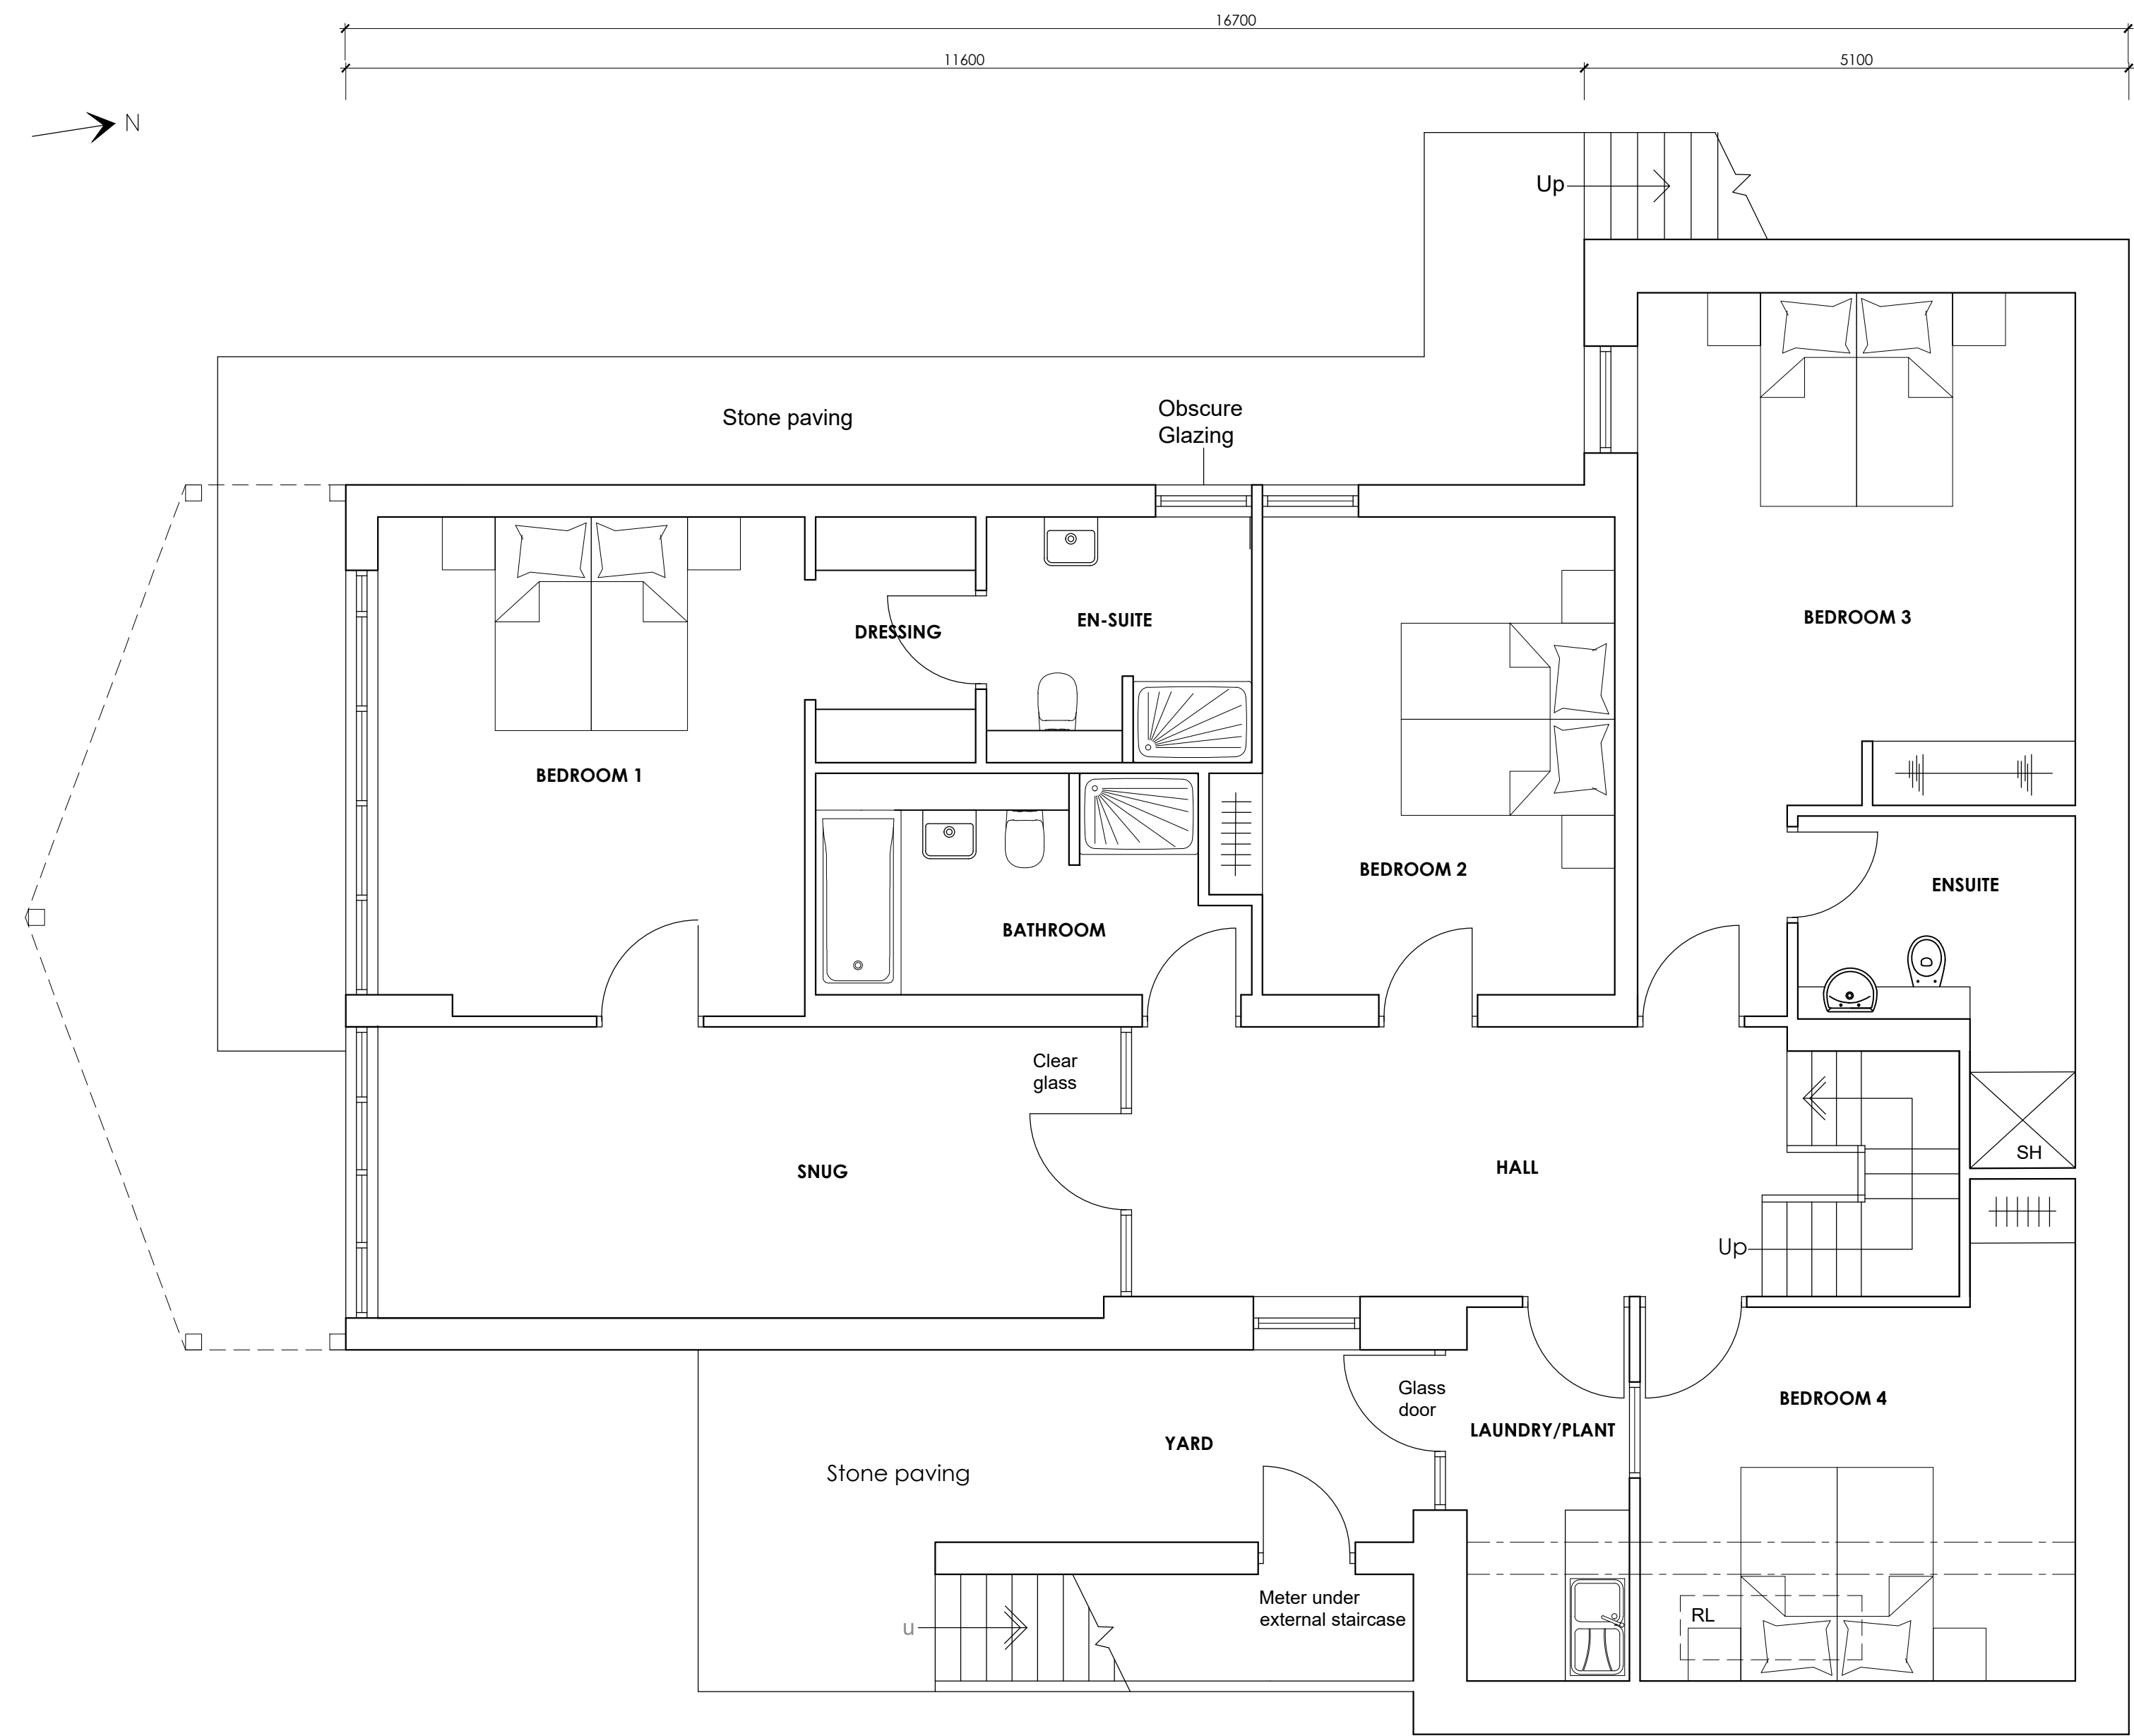

Proposed Lower Ground Floor Plan
Scale 1:50



F	PRG	Revised Following planning officers comments	28.01.18
E	PRG	Revised Following client comments	08.12.17
D	PRG	Revised Following client comments	06.12.17
C	PRG	Revised Following client comments	28.11.17
B	PRG	Revised Following client comments	27.11.17
A	PRG	Revised Following client comments	21.11.17

no. by revision date

Client
Mr Ashworth

Job Title
Proposed New Dwelling - Plot 3
8 Hammond Drive
Read

Drawing Title Proposed Lower Ground Floor Plan		
Scale 1:50 @ A1	Date Nov 2017	Drawn Paul Gudgeon

