



Stanleys

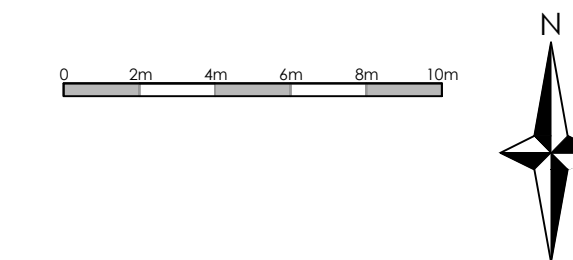

Key  
T = Tree (refer to Tree survey)

Proposed Site Plan  
Scale 1:200

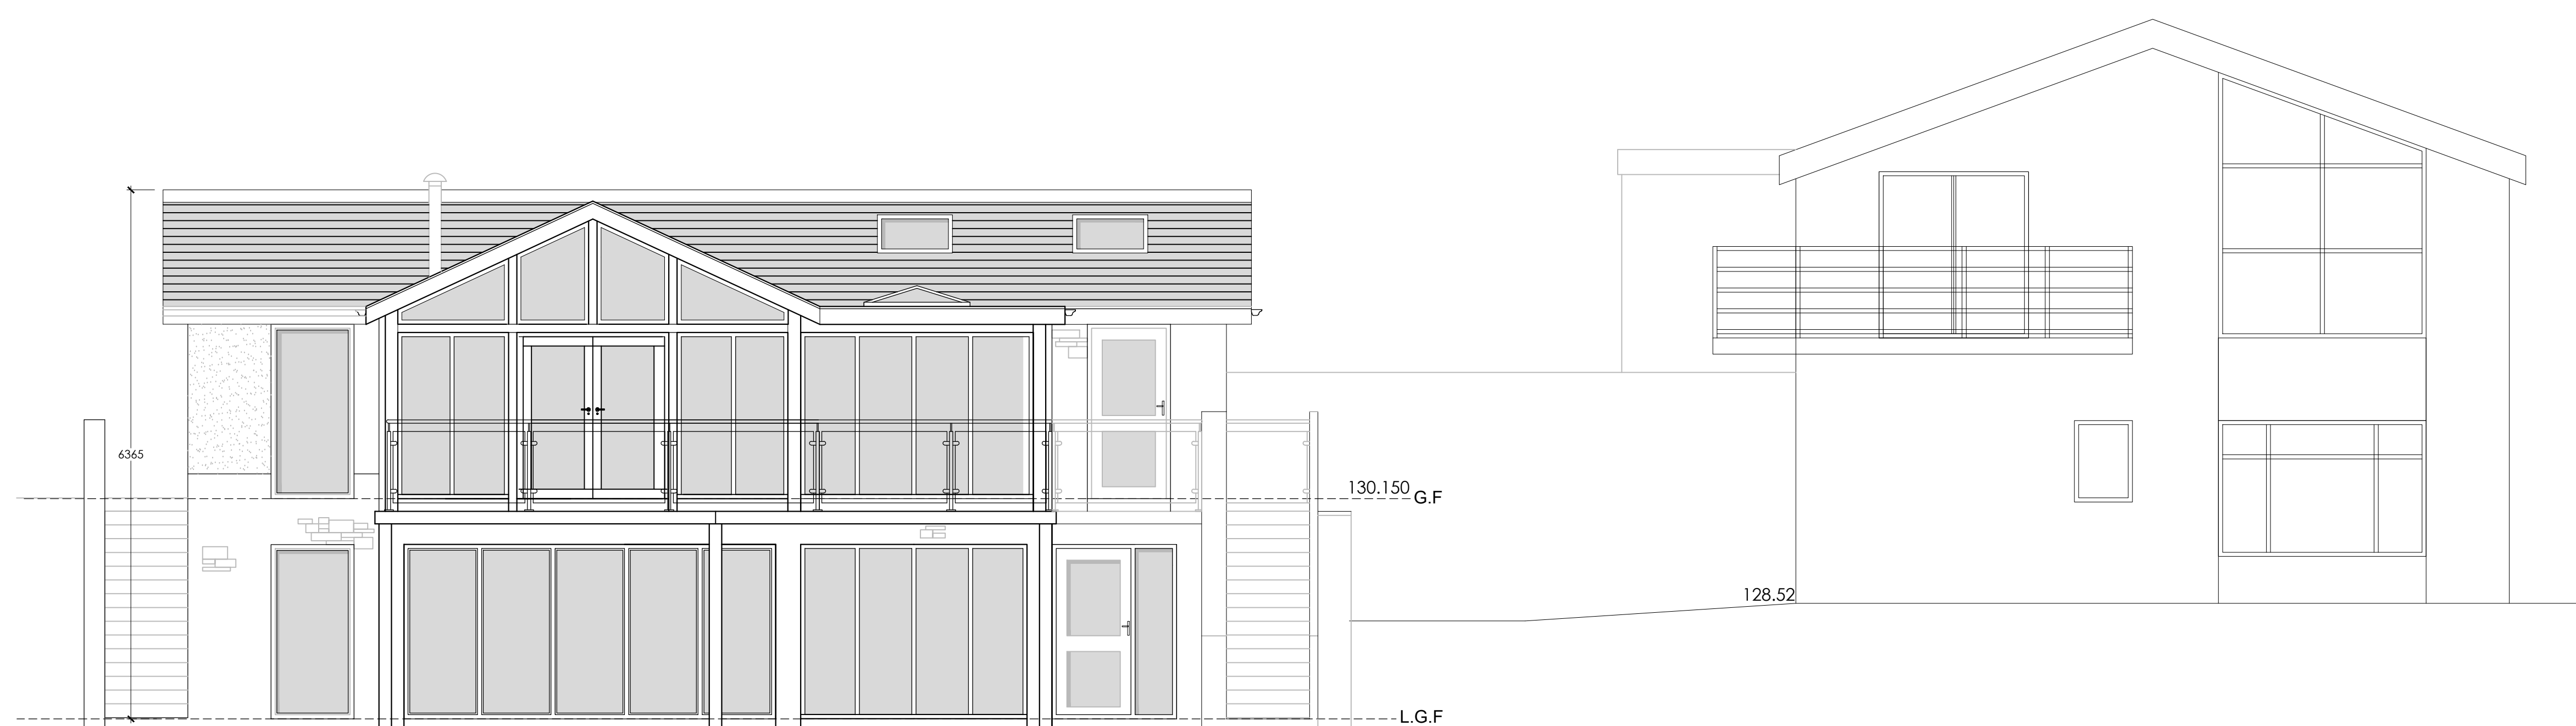

Proposed Section B-B  
Scale 1:50

|     |     |                                              |          |
|-----|-----|----------------------------------------------|----------|
| G   | PRG | Revised Following planning officers comments | 02.02.18 |
| F   | PRG | Revised Following planning officers comments | 30.01.18 |
| E   | PRG | Revised Following planning officers comments | 29.01.18 |
| D   | PRG | Revised Following client comments            | 08.12.17 |
| C   | PRG | Revised Following client comments            | 06.12.17 |
| B   | PRG | Section A-A Added                            | 28.11.17 |
| A   | PRG | Revised Following client comments            | 28.11.17 |
| no. | by  | revision                                     | date     |

Client  
Mr Ashworth

Job Title  
Proposed New Dwelling - Plot 3  
8 Hammond Drive  
Read  
BB12 7RE

|                                                        |                  |                       |
|--------------------------------------------------------|------------------|-----------------------|
| Drawing Title<br>Proposed Site Plan<br>and Section A-A |                  |                       |
| Scale<br>1:200@ A1                                     | Date<br>Nov 2017 | Drawn<br>Paul Gudgeon |

**spa**  
SUNDERLAND PEACOCK ARCHITECTS  
SUNDERLAND PEACOCK & ASSOCIATES LTD  
HAZELBERE, PIRALICO ROAD, CLITHEROE  
LANCASHIRE, BB7 2AG  
T 01200 423176 F 01200 427328  
E info@sunderlandpeacock.com  
www.sunderlandpeacock.com

5491-03G