


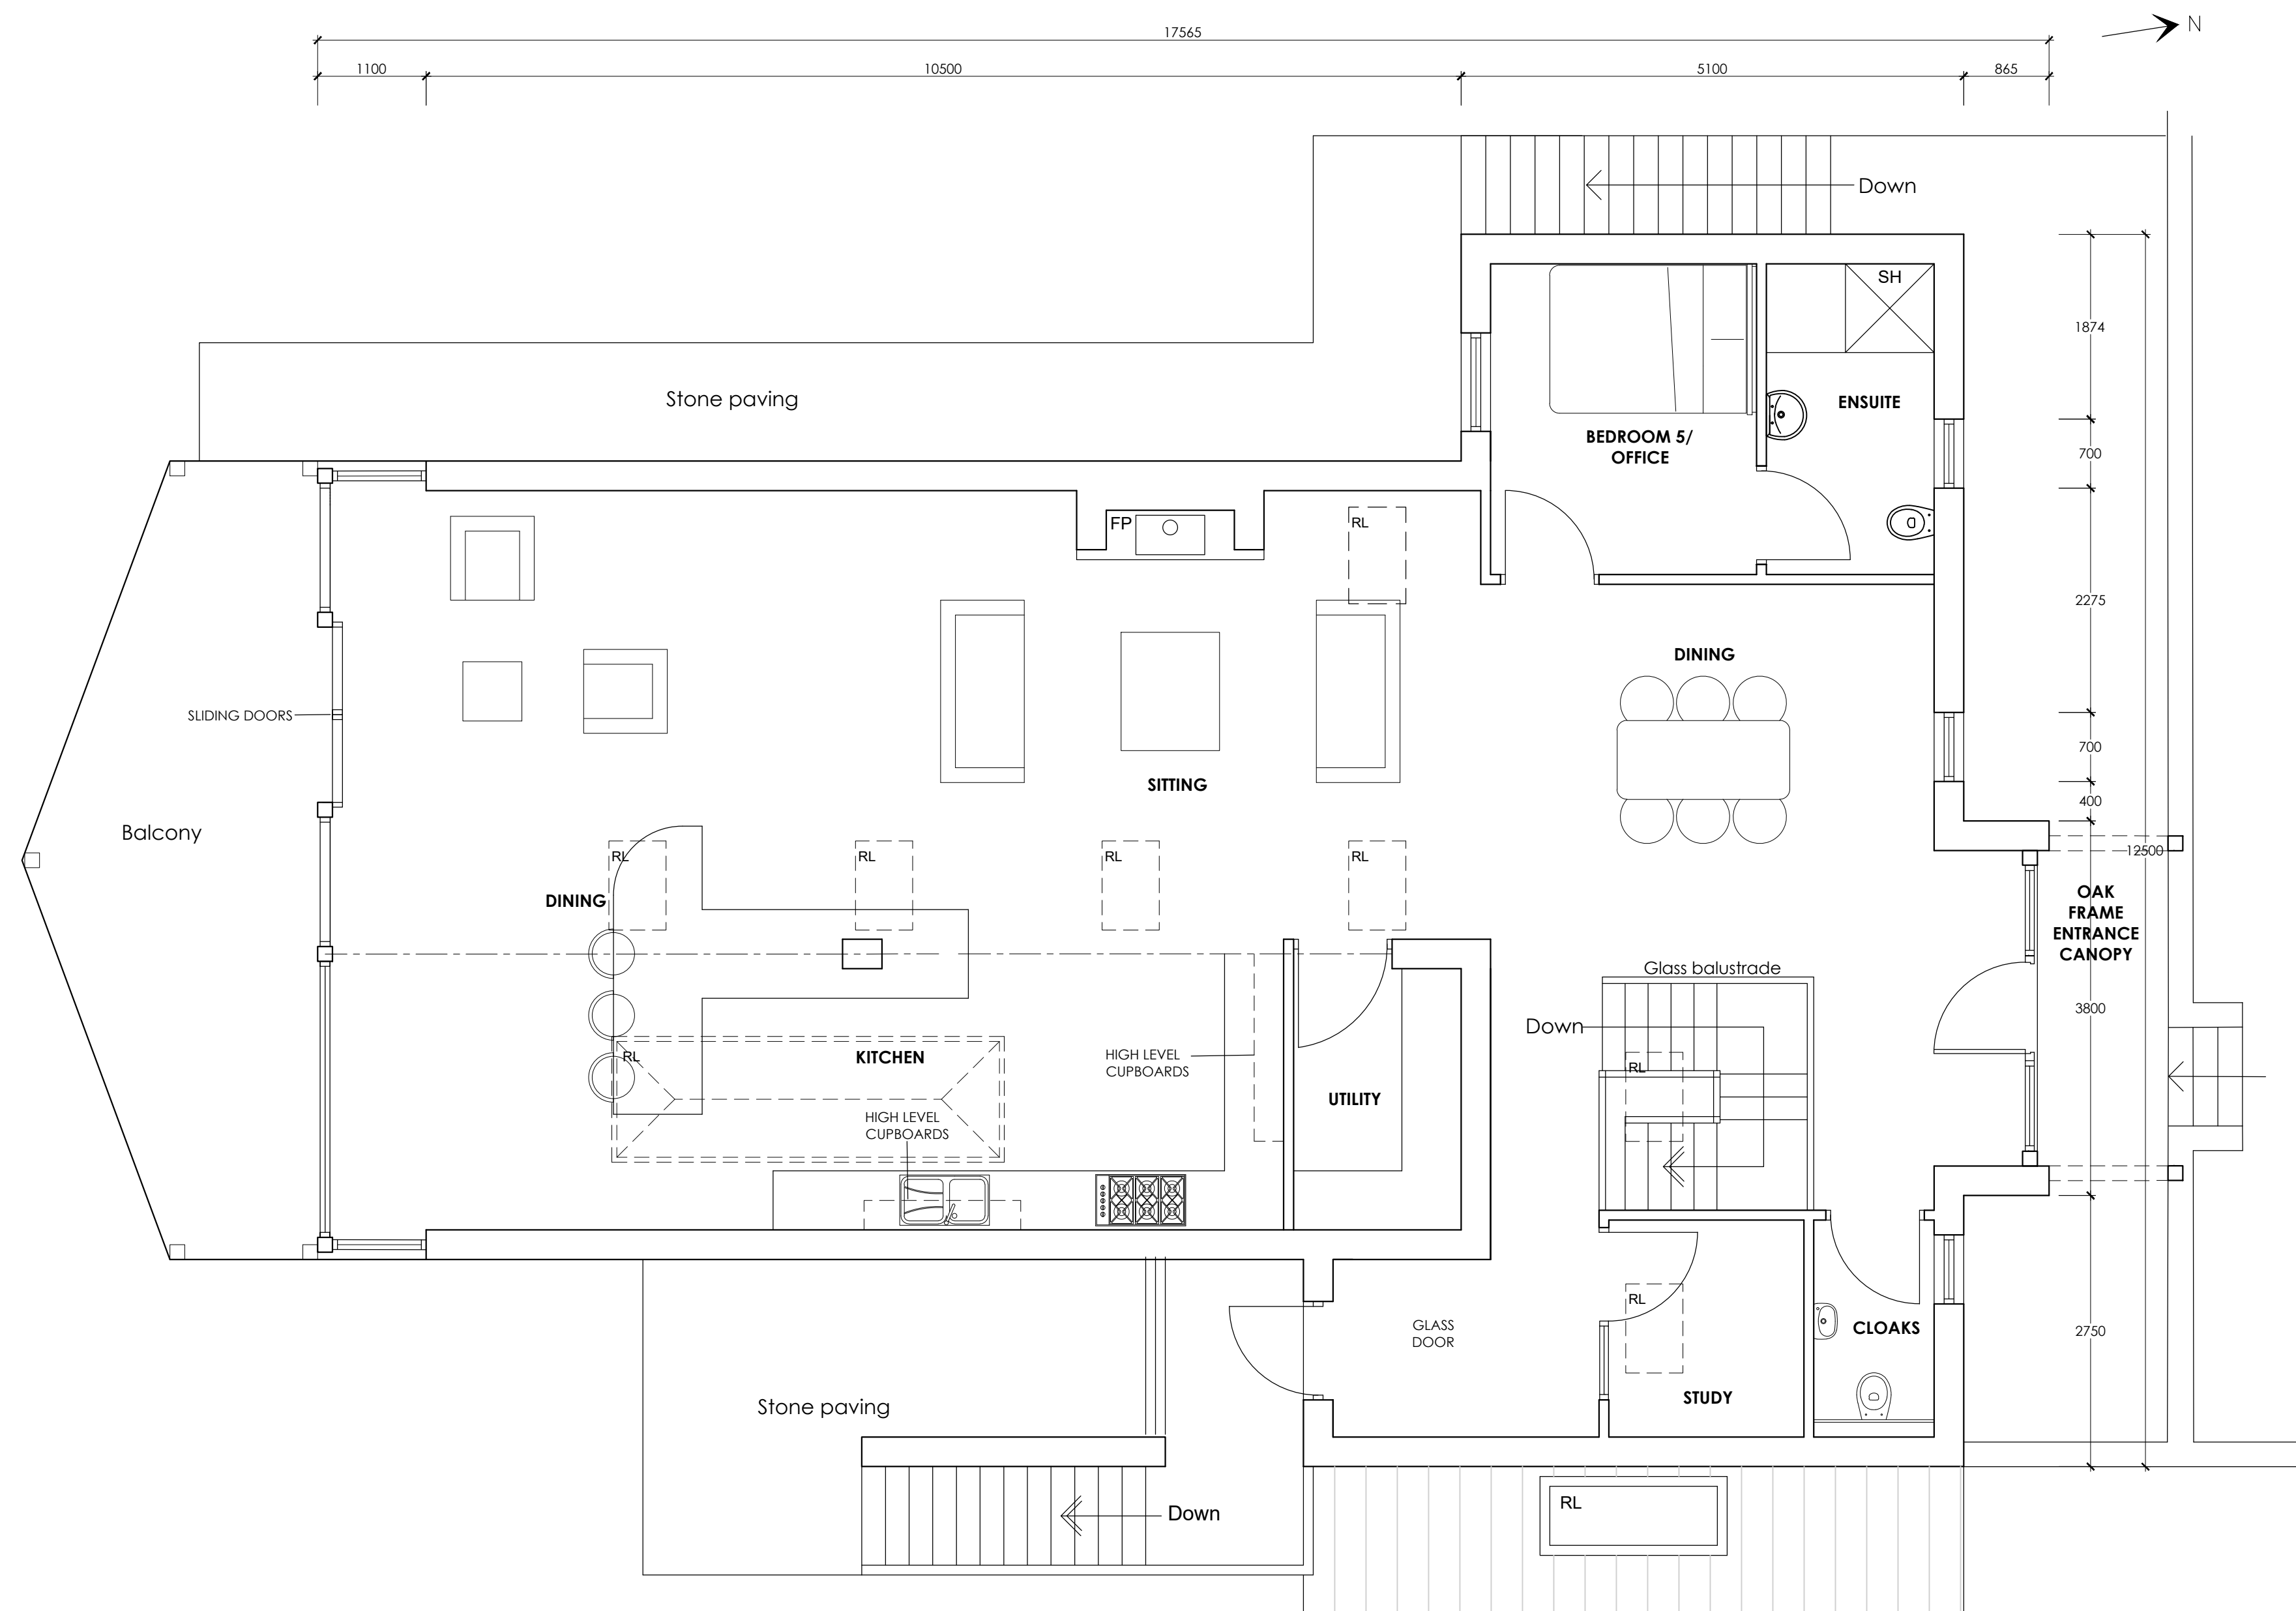

Proposed Ground Floor Plan
Scale 1:50



A	PRG	Revised Following client comments	08.12.17
no.	by	revision	date

Client
Mr Ashworth

Job Title
Proposed New Dwelling - Plot 3
8 Hammond Drive
Read

Drawing Title
Proposed Ground Floor
Floor Plan

Scale	Date	Drawn
1:50 @ A1	Dec 2017	Paul Gudgeon

