



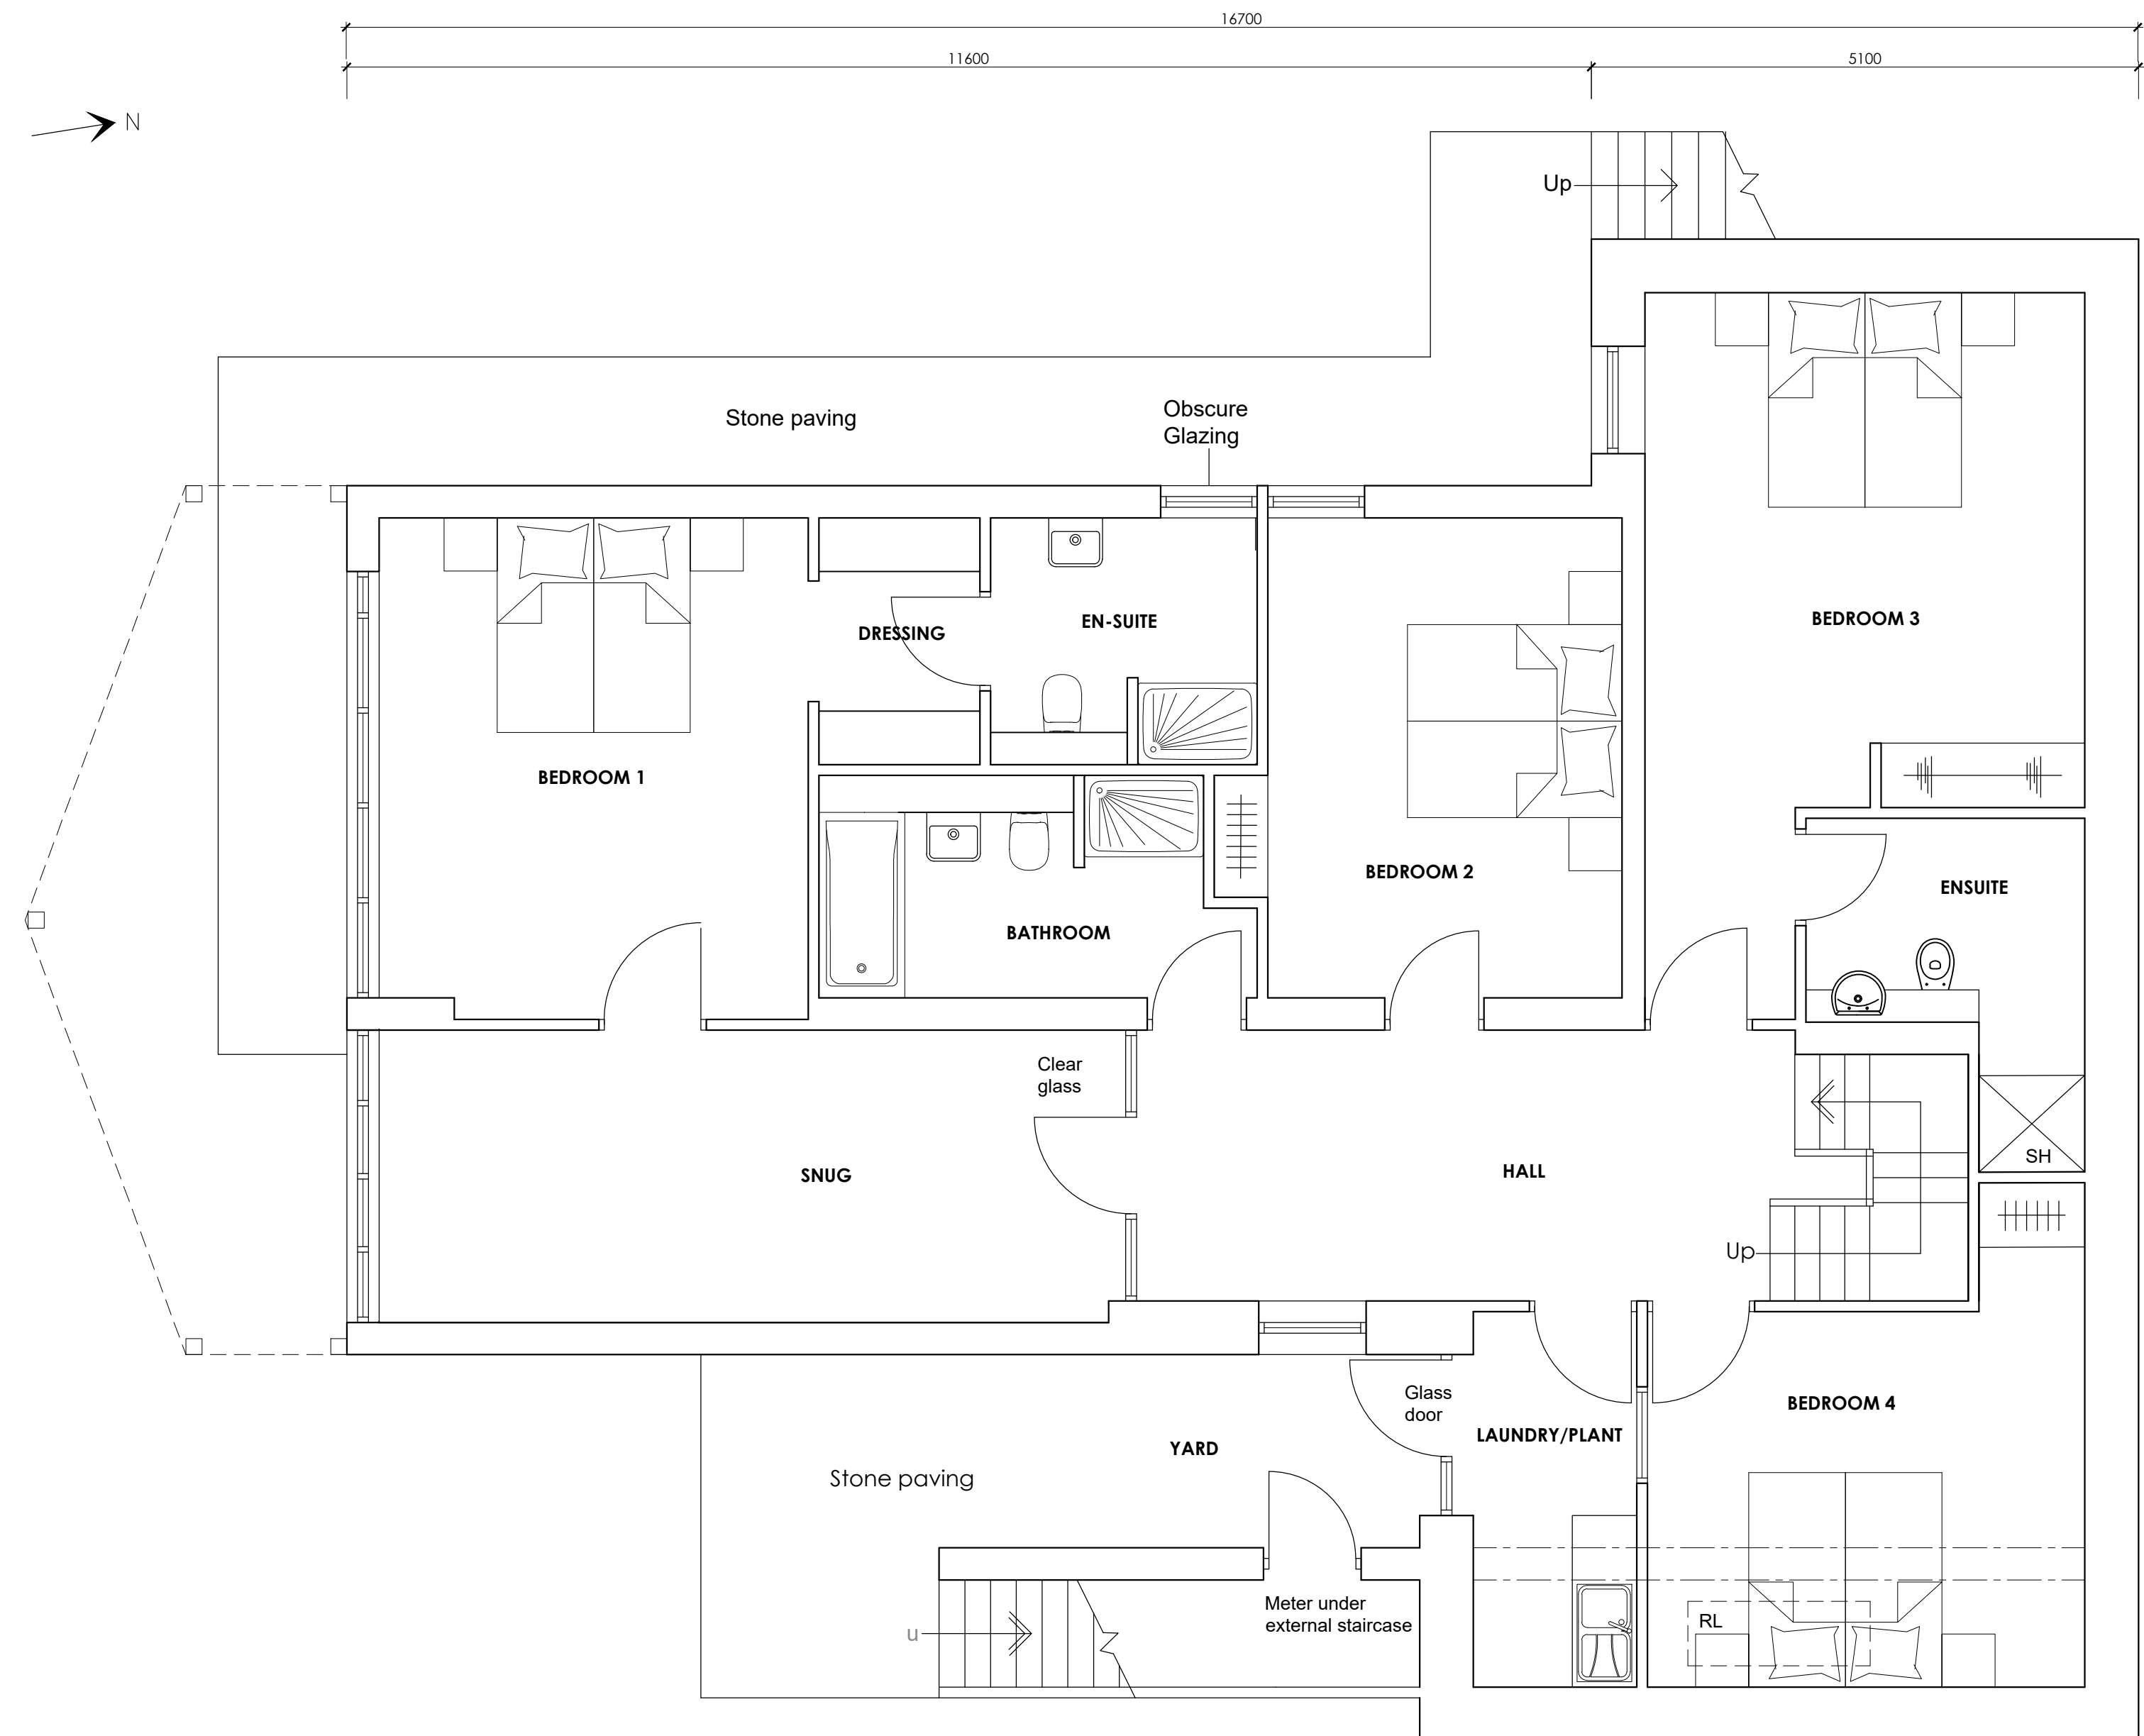

Proposed Lower Ground Floor Plan
Scale 1:50

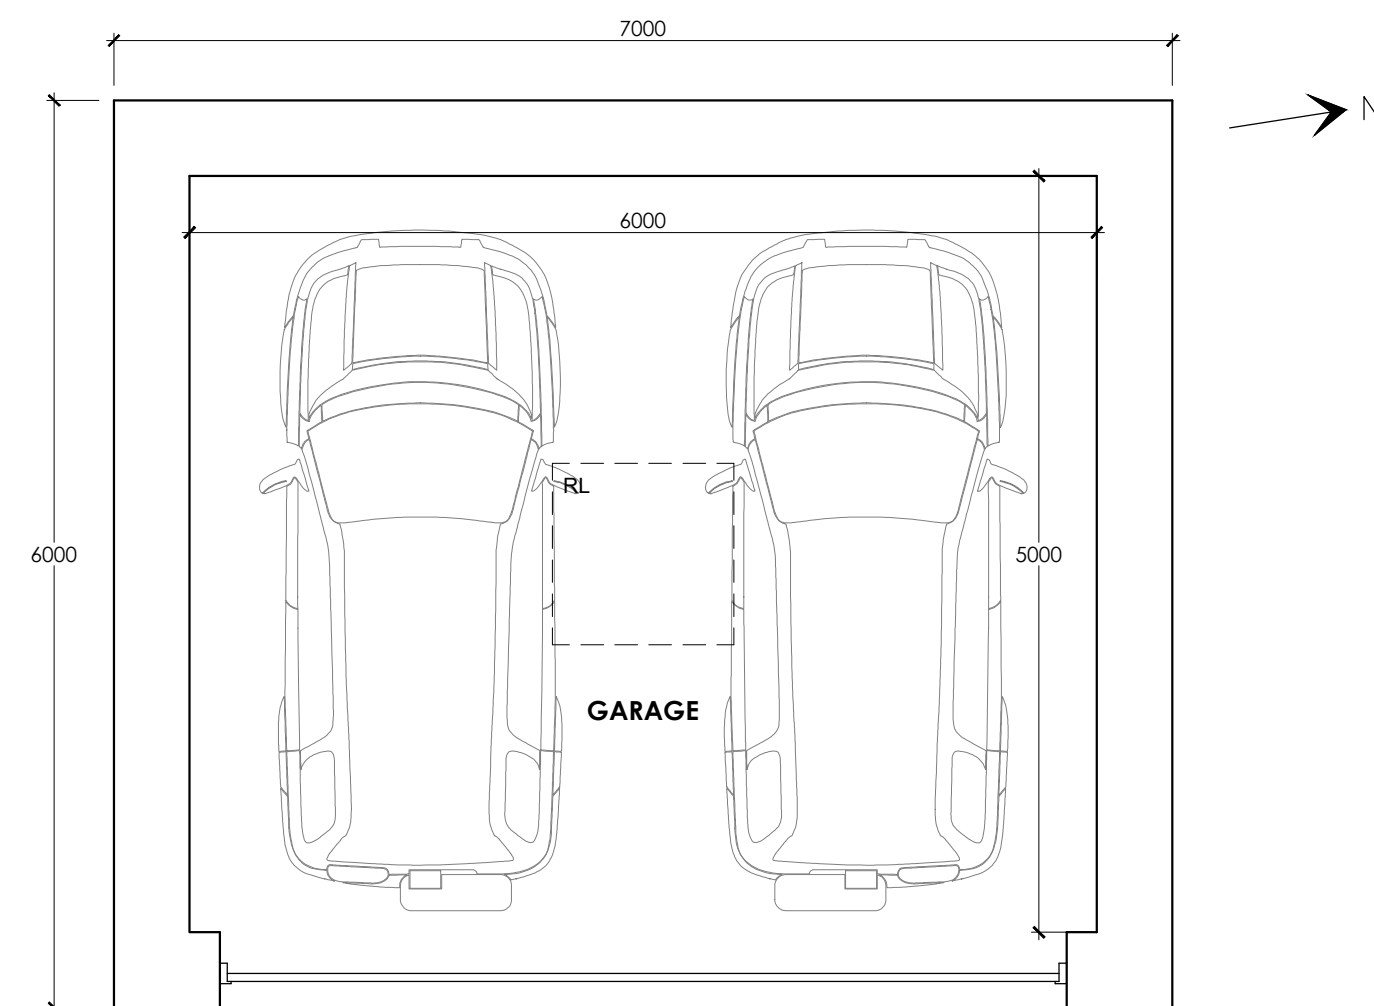

Proposed Garage Plan
Scale 1:50



E	PRG	Revised Following client comments	08.12.17
D	PRG	Revised Following client comments	06.12.17
C	PRG	Revised Following client comments	28.11.17
B	PRG	Revised Following client comments	27.11.17
A	PRG	Revised Following client comments	21.11.17

no. by revision date

Client

Mr Ashworth

Job Title

Proposed New Dwelling - Plot 3
8 Hammond Drive
Read

Drawing Title
Proposed Lower Ground Floor
and Garage Floor Plans

Scale	Date	Drawn
1:50 @ A1	Nov 2017	Paul Gudgeon

