



This drawing is to be read in conjunction with all relevant Architectural, structural and specialist drawings and specifications. The Architect is to be notified of any discrepancies before proceeding. Do not scale from this drawing. All dimensions and levels are to be checked on site. This drawing is to be used for planning and building purposes. Permission has been granted in the contract documents.



South Elevation (Front)

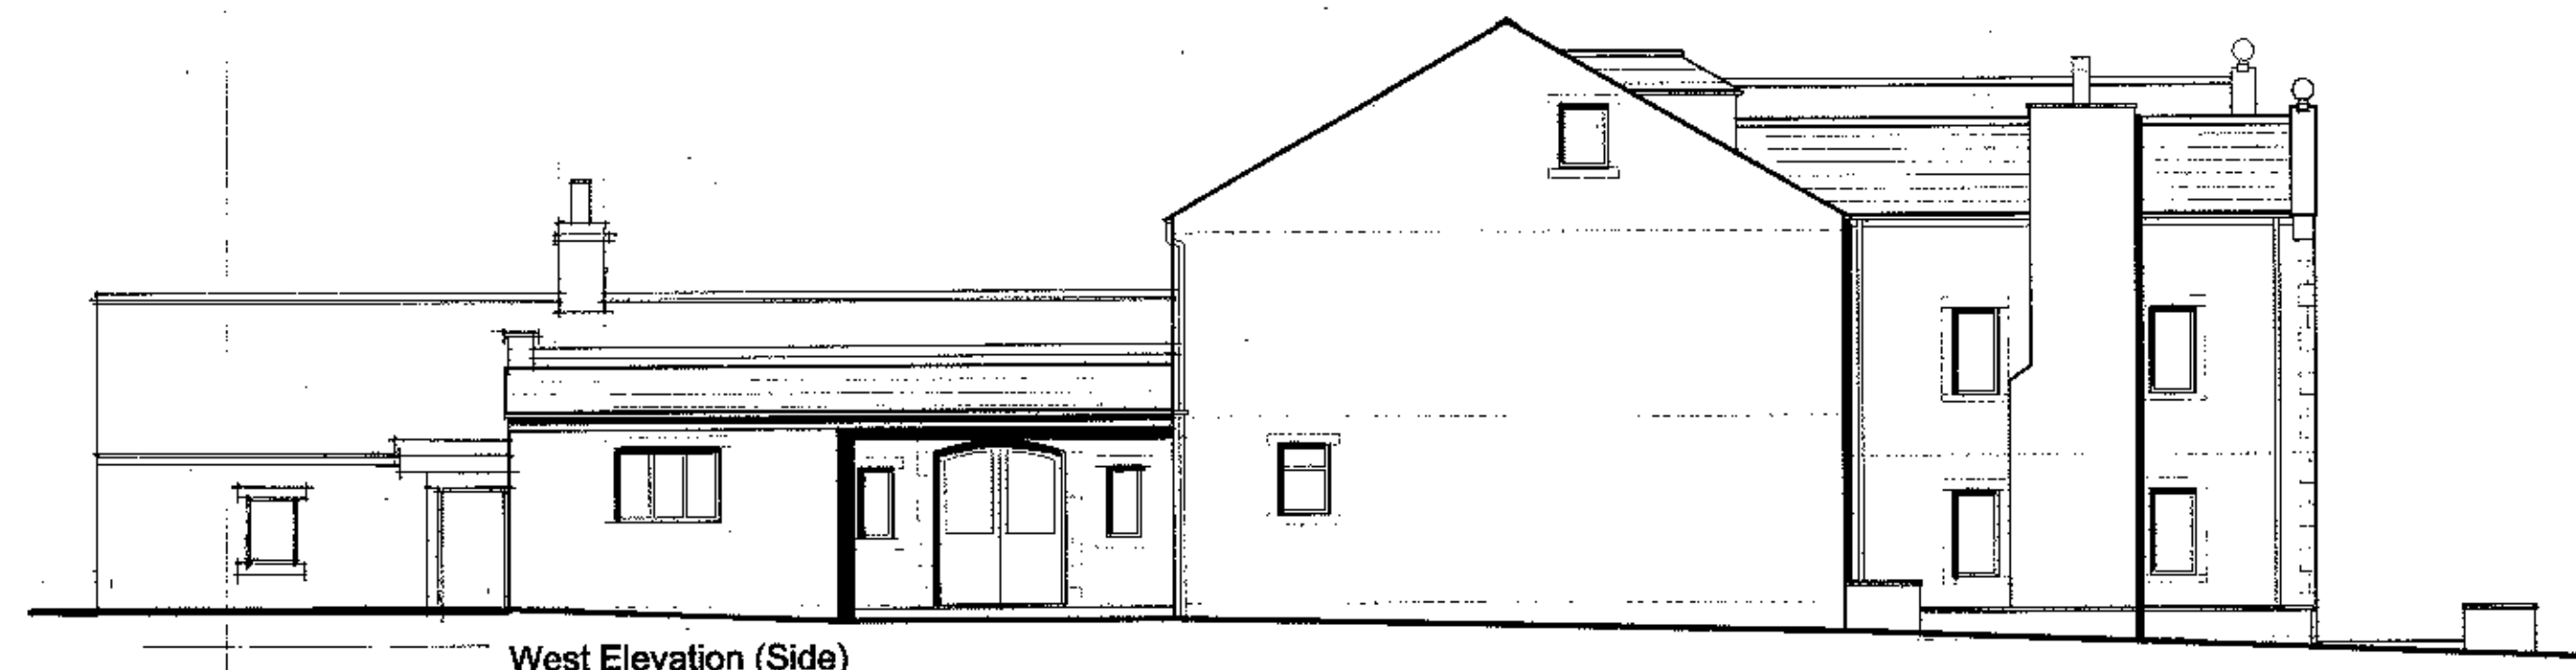

West Elevation (Side)

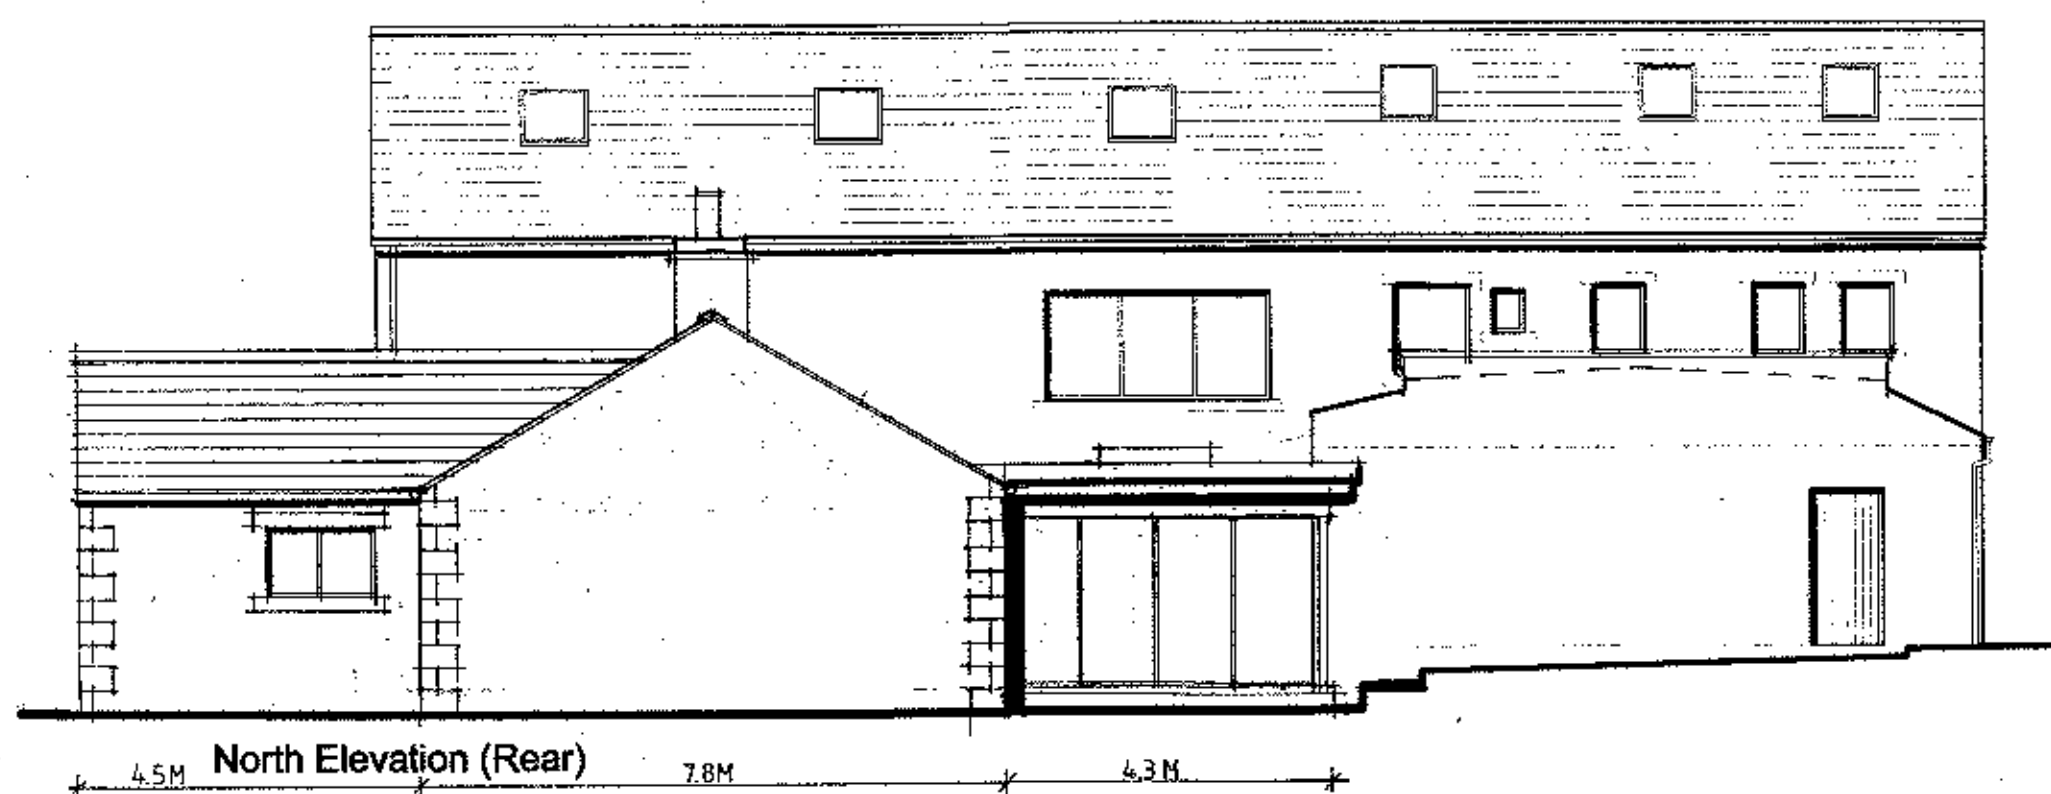


North Elevation (Rear)




East Elevation (Side)

2.5M
1.0M
0.6M


natural stone walls with dressed heads/ cills and quoins

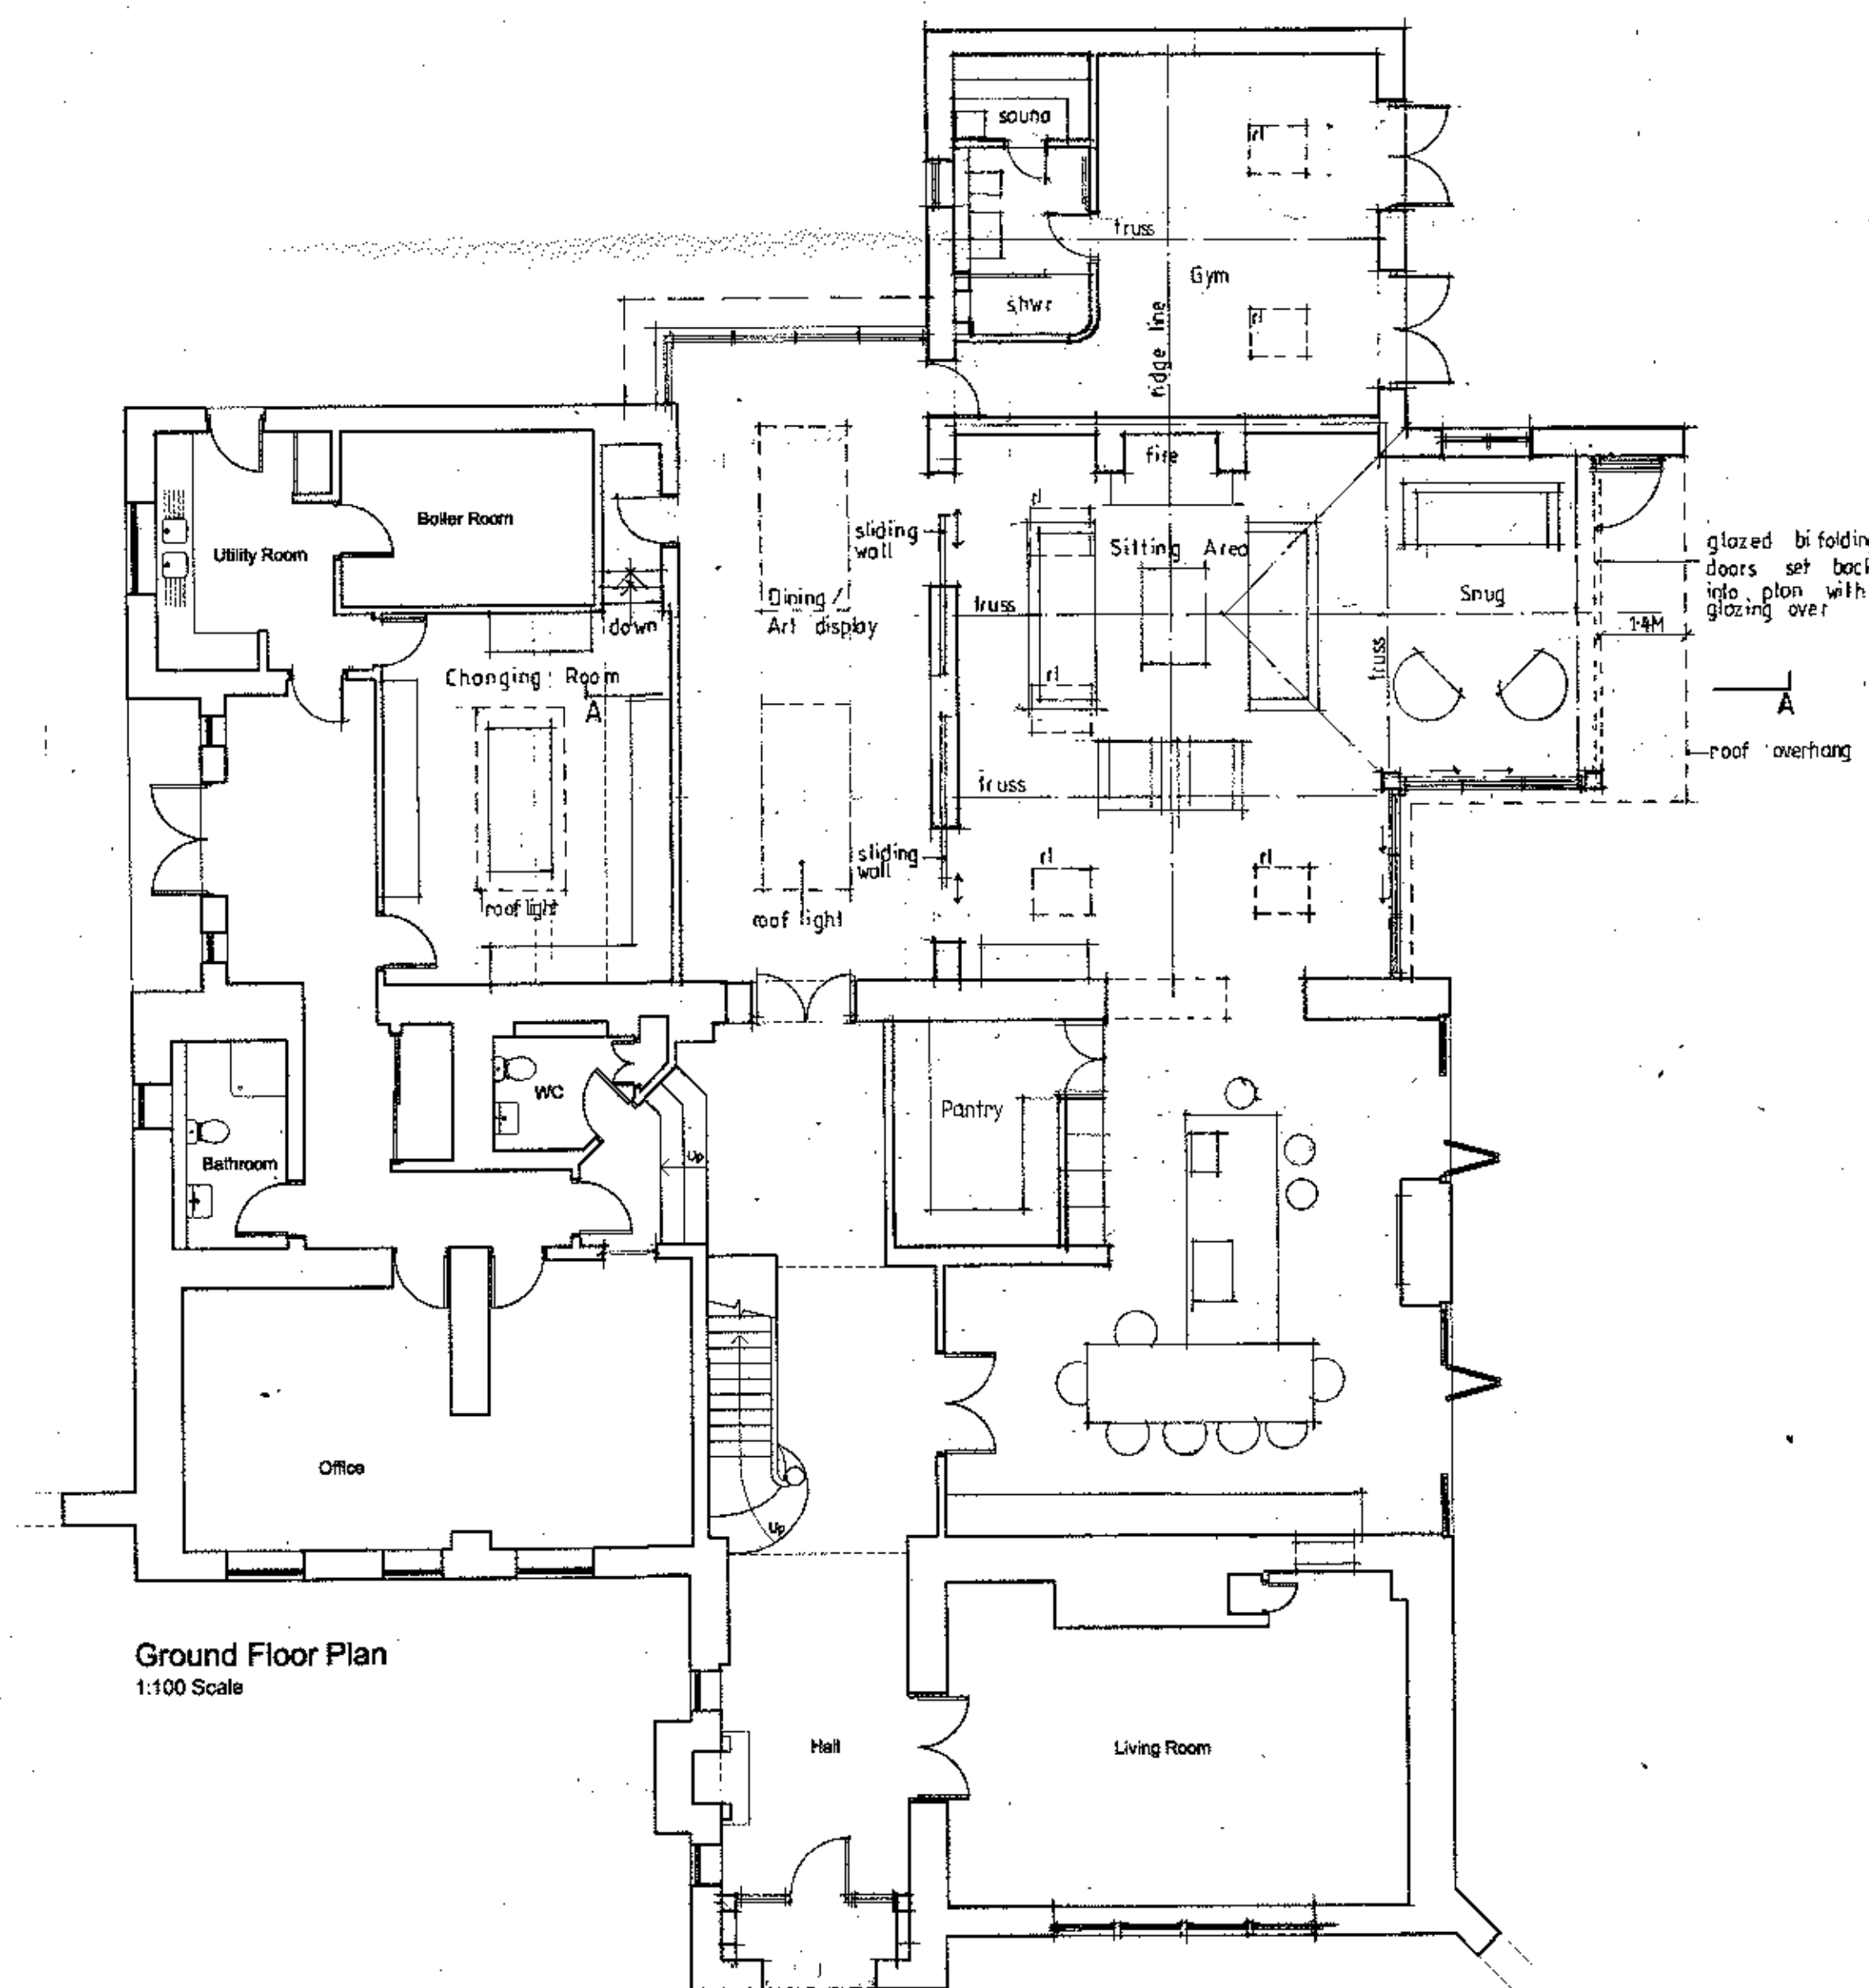


Ground Floor Plan
1:100 Scale

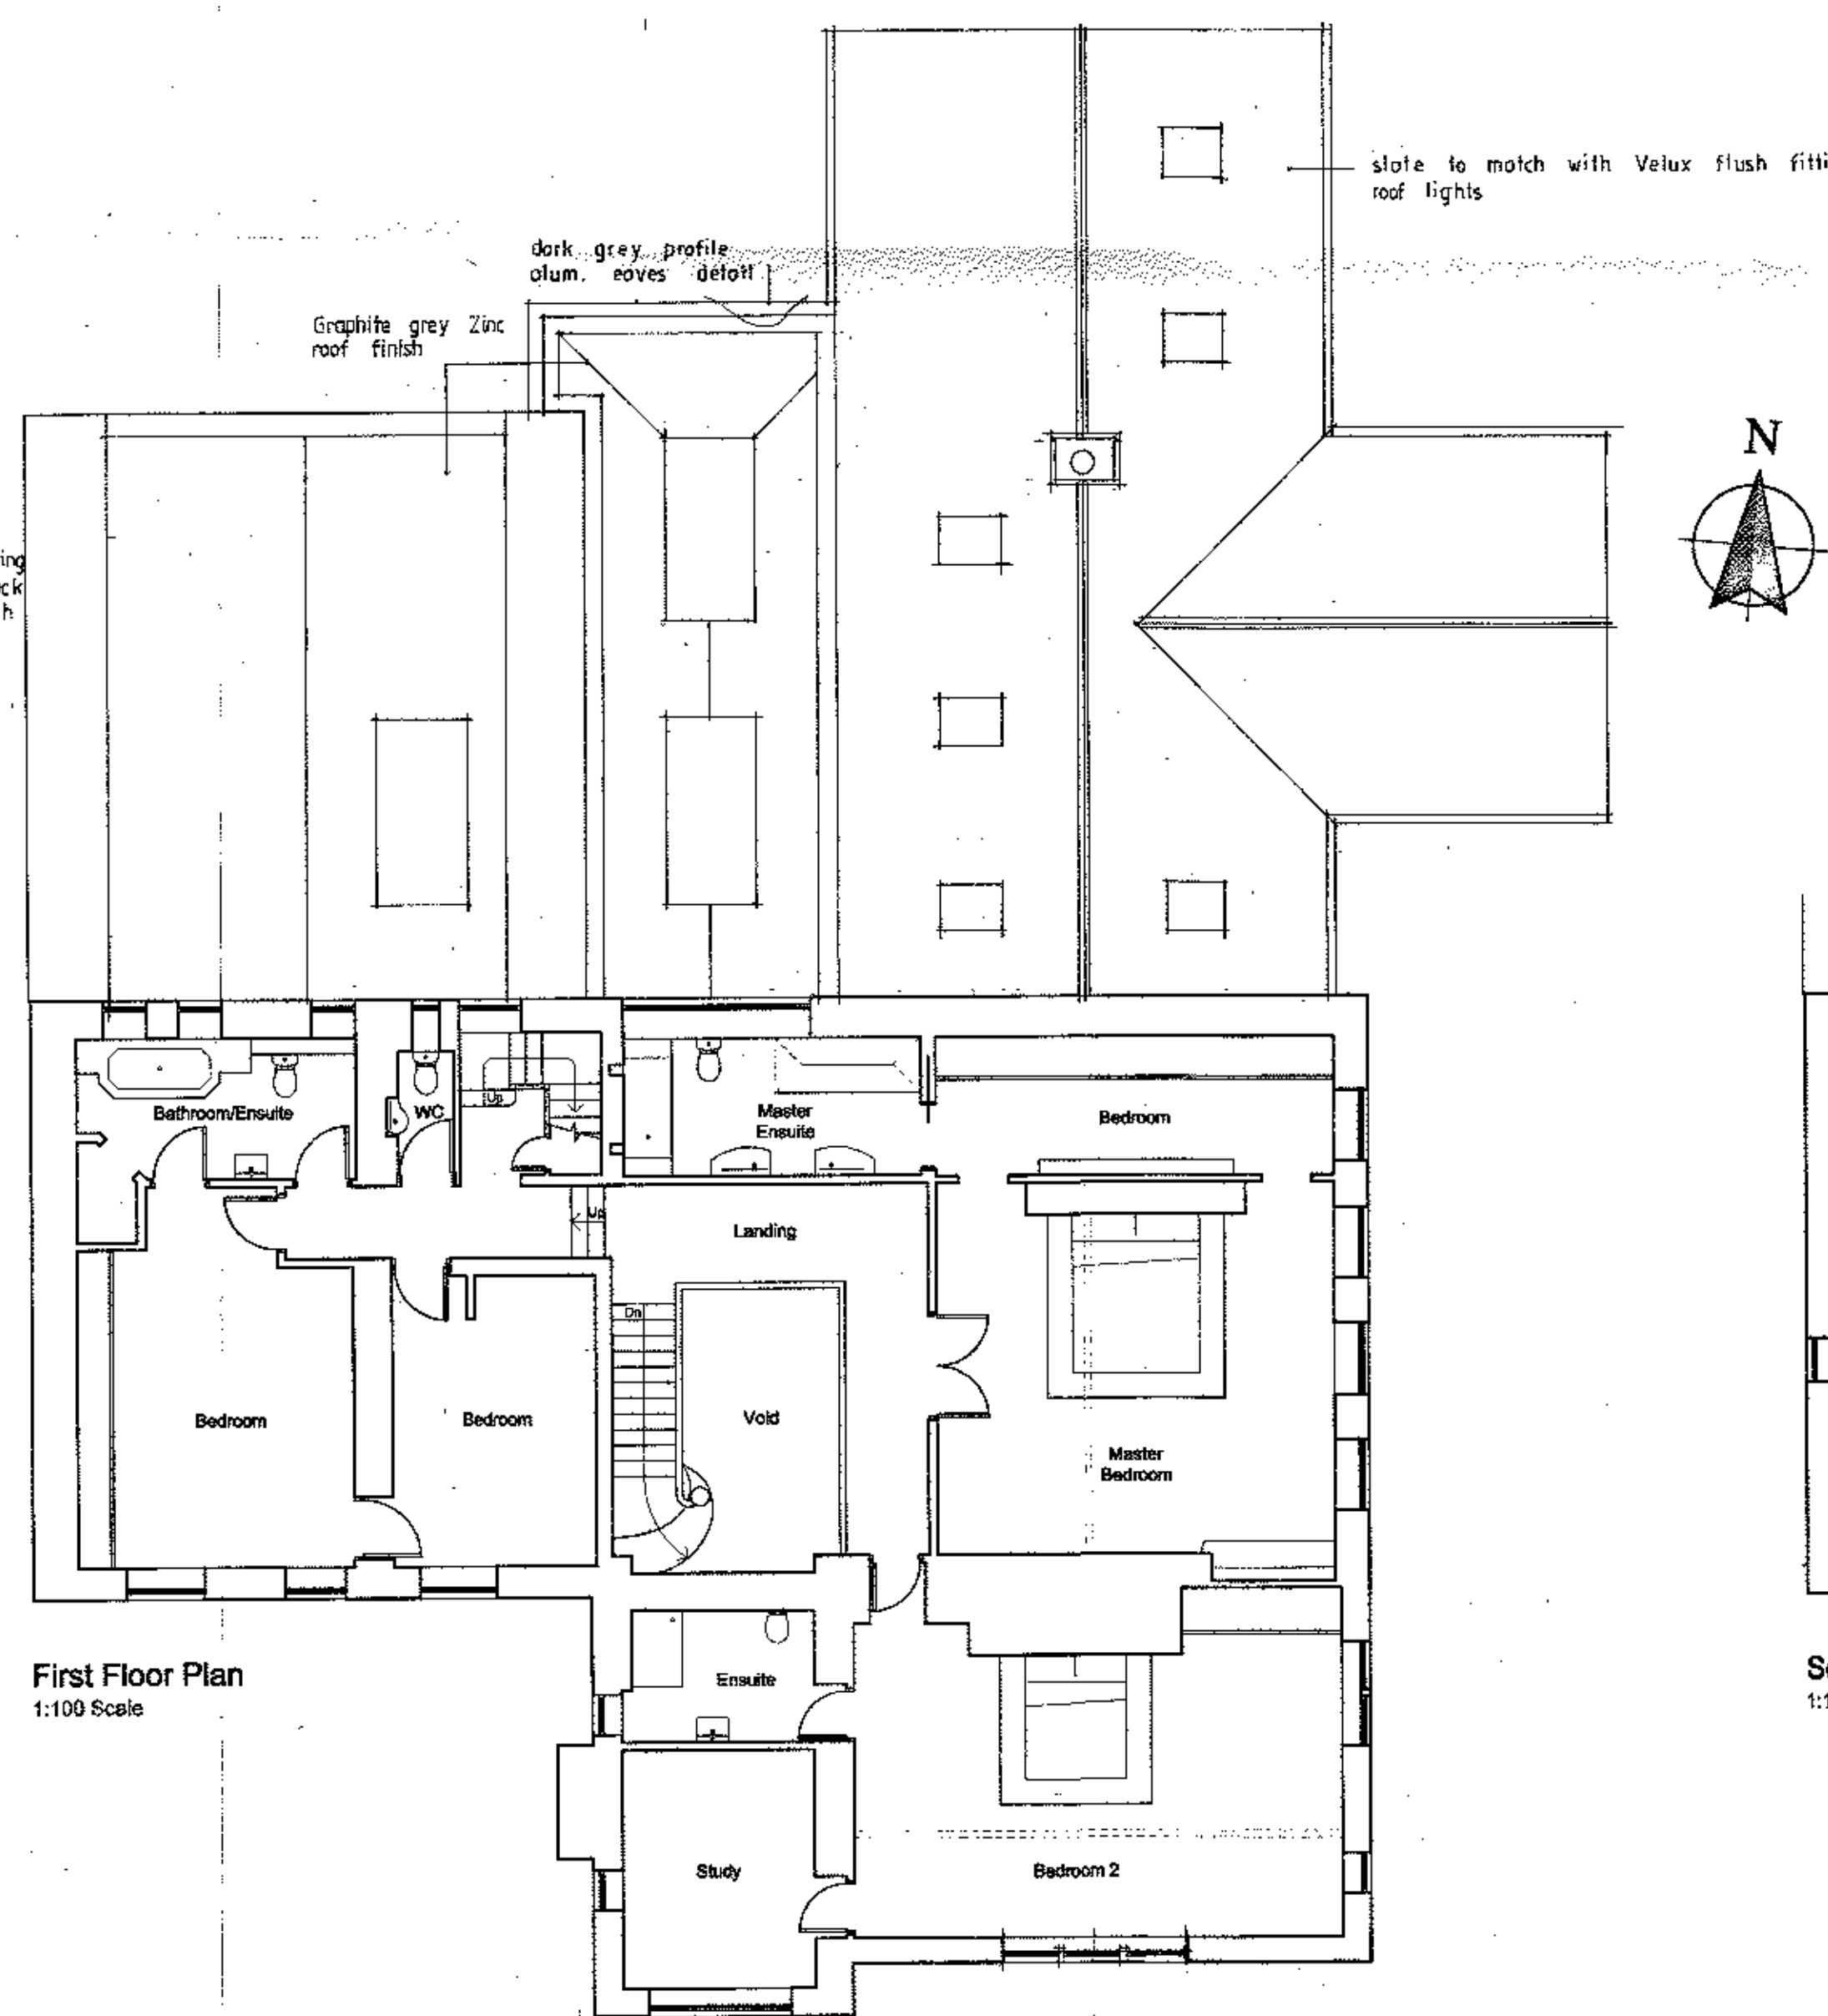

First Floor Plan
1:100 Scale

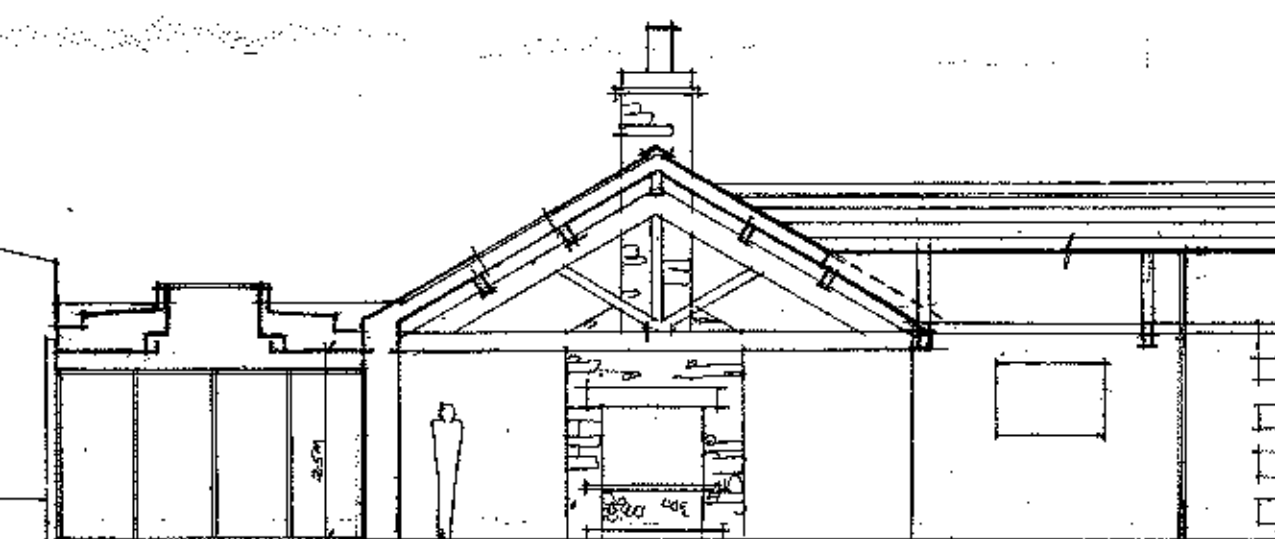

Section thro' A-A

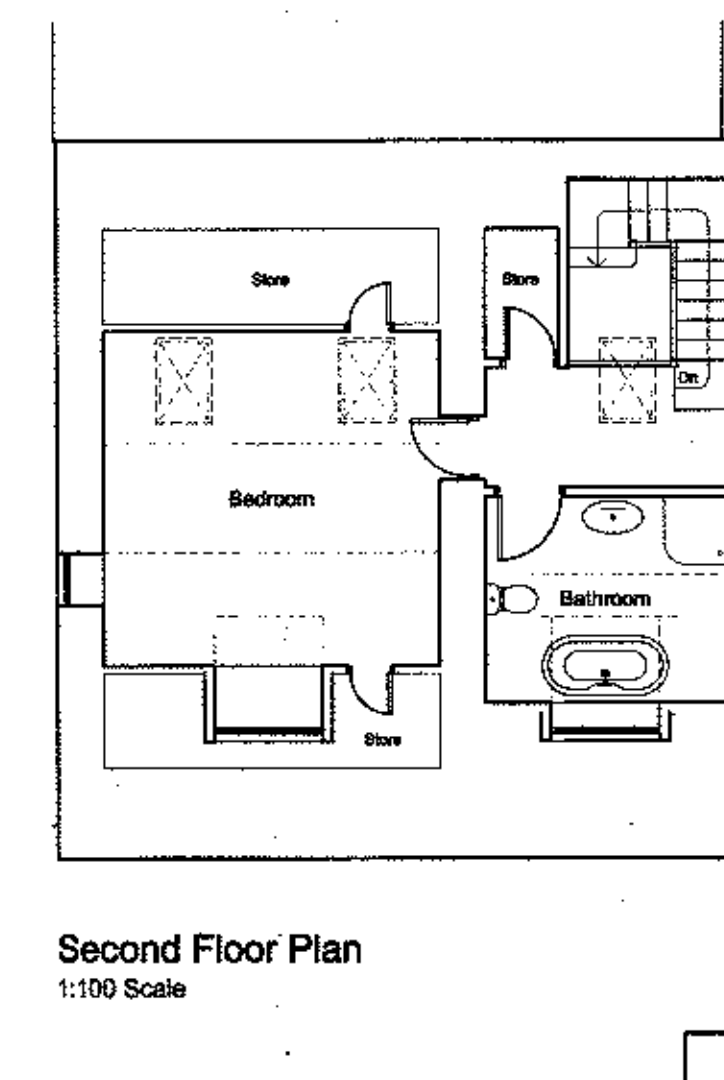

Second Floor Plan
1:100 Scale

REV A Glazing and posts added to the south east corner. Zinc roof finish added. Rooflight added over Changing Room. All as discussed with the Clients 06/12/17 SGH
REV B Extension height altered and dining area ceiling detail 07/12/17 SGH
Rev C Chimney dimension added 12/12/17 SGH

Client
Mr and Mrs Solomon

Job Title
Proposed Alterations and Extension to:
Lower Barn Farm
Sadden
BB7 9DT

Drawing Title
Proposed Plans, Section and
Elevations

Scale
1:100 @ A1

Date
Sept 2017

Drawn
SGH

spa
SUNDERLAND PEACOCK & ASSOCIATES LTD.


SUNDERLAND PEACOCK & ASSOCIATES LTD.
HAZELWELL, PIRLWOOD ROAD, GLYTHORPE
LANSINGDALE, WILT SAO
T 01250 423176 F 01250 423238
E info@sunderlandpeacock.co.uk
www.sunderlandpeacock.co.uk

5446 - 04c


This drawing is to be read in conjunction with all relevant Architectural, structural and specialist's drawings and specifications. The Architect is to be notified of any discrepancies before proceeding. Do not scale from this drawing. All dimensions and levels are to be checked on site. This drawing is subject to copyright. All work carried out before Planning and Building Permission has been granted to all the contractors is not.



South Elevation (Front)
1:100 Scale

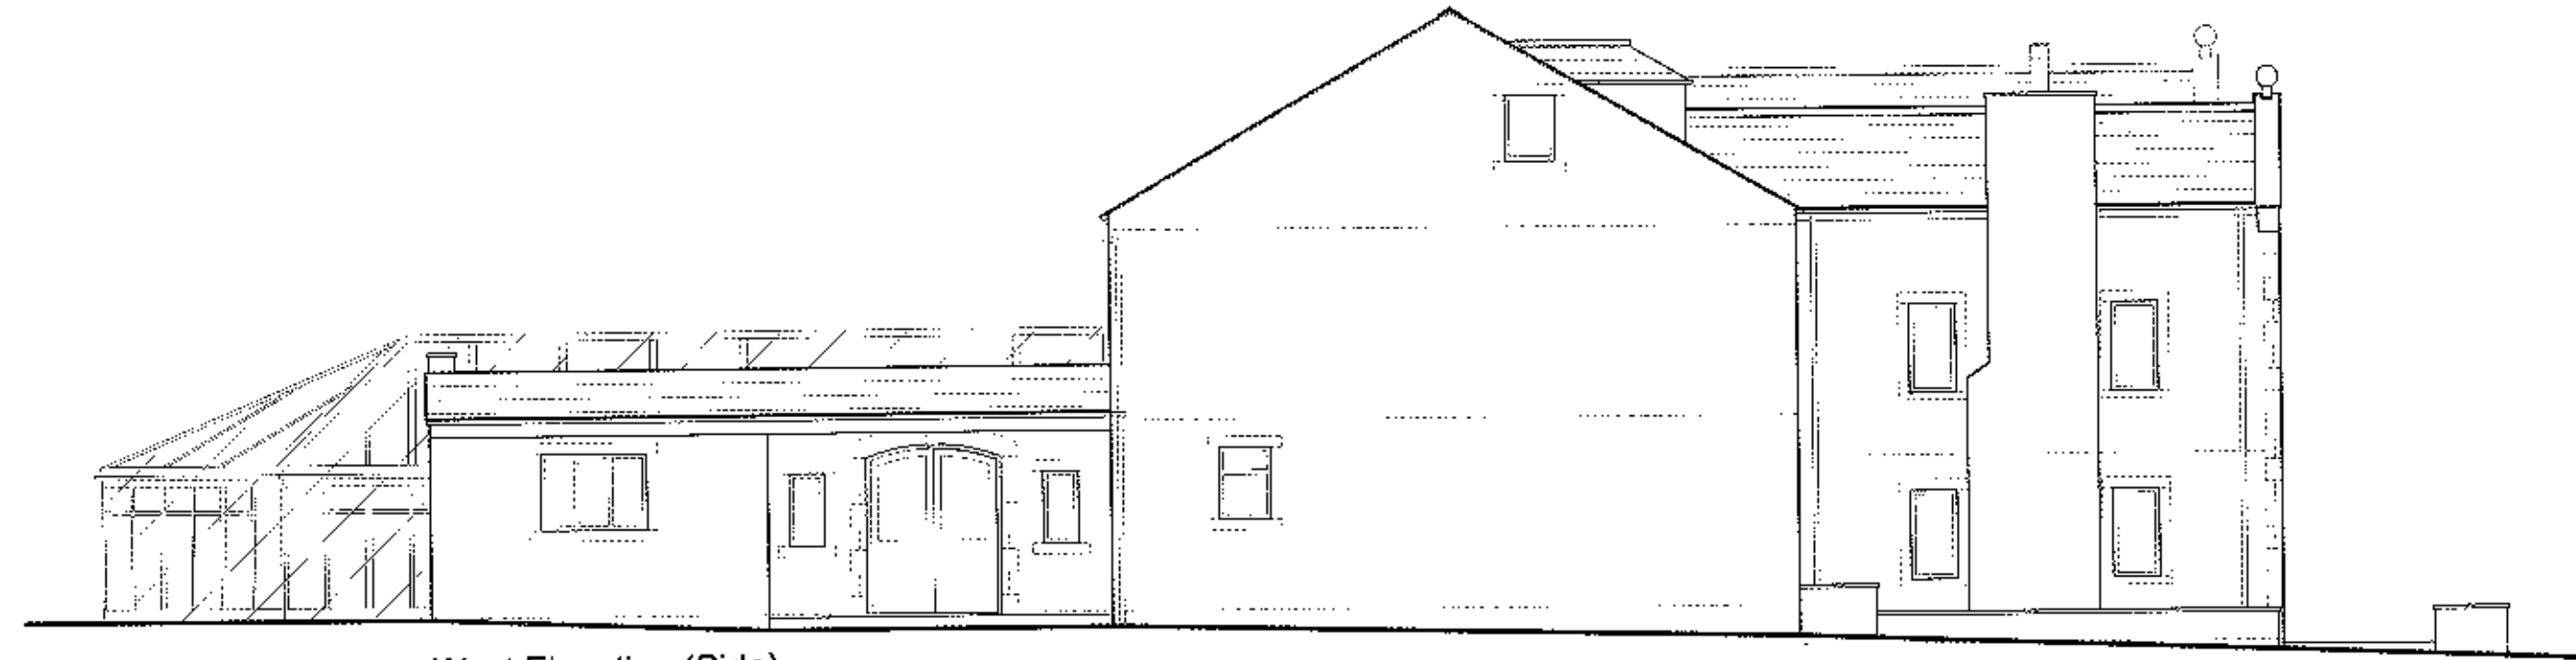


West Elevation (Side)
1:100 Scale

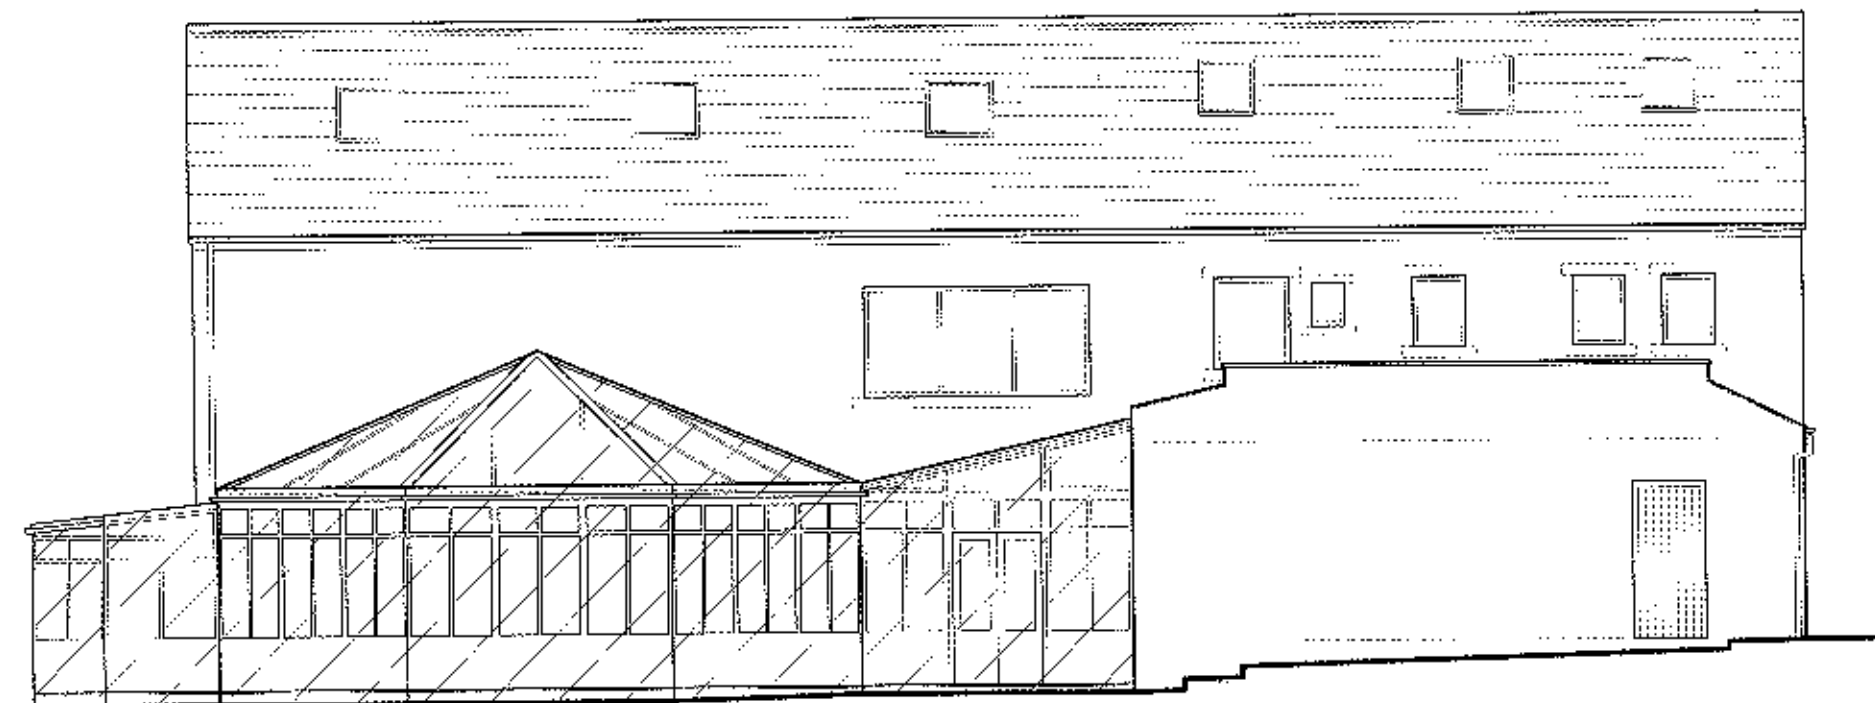


North Elevation (Rear)
1:100 Scale





East Elevation (Side)
1:100 Scale

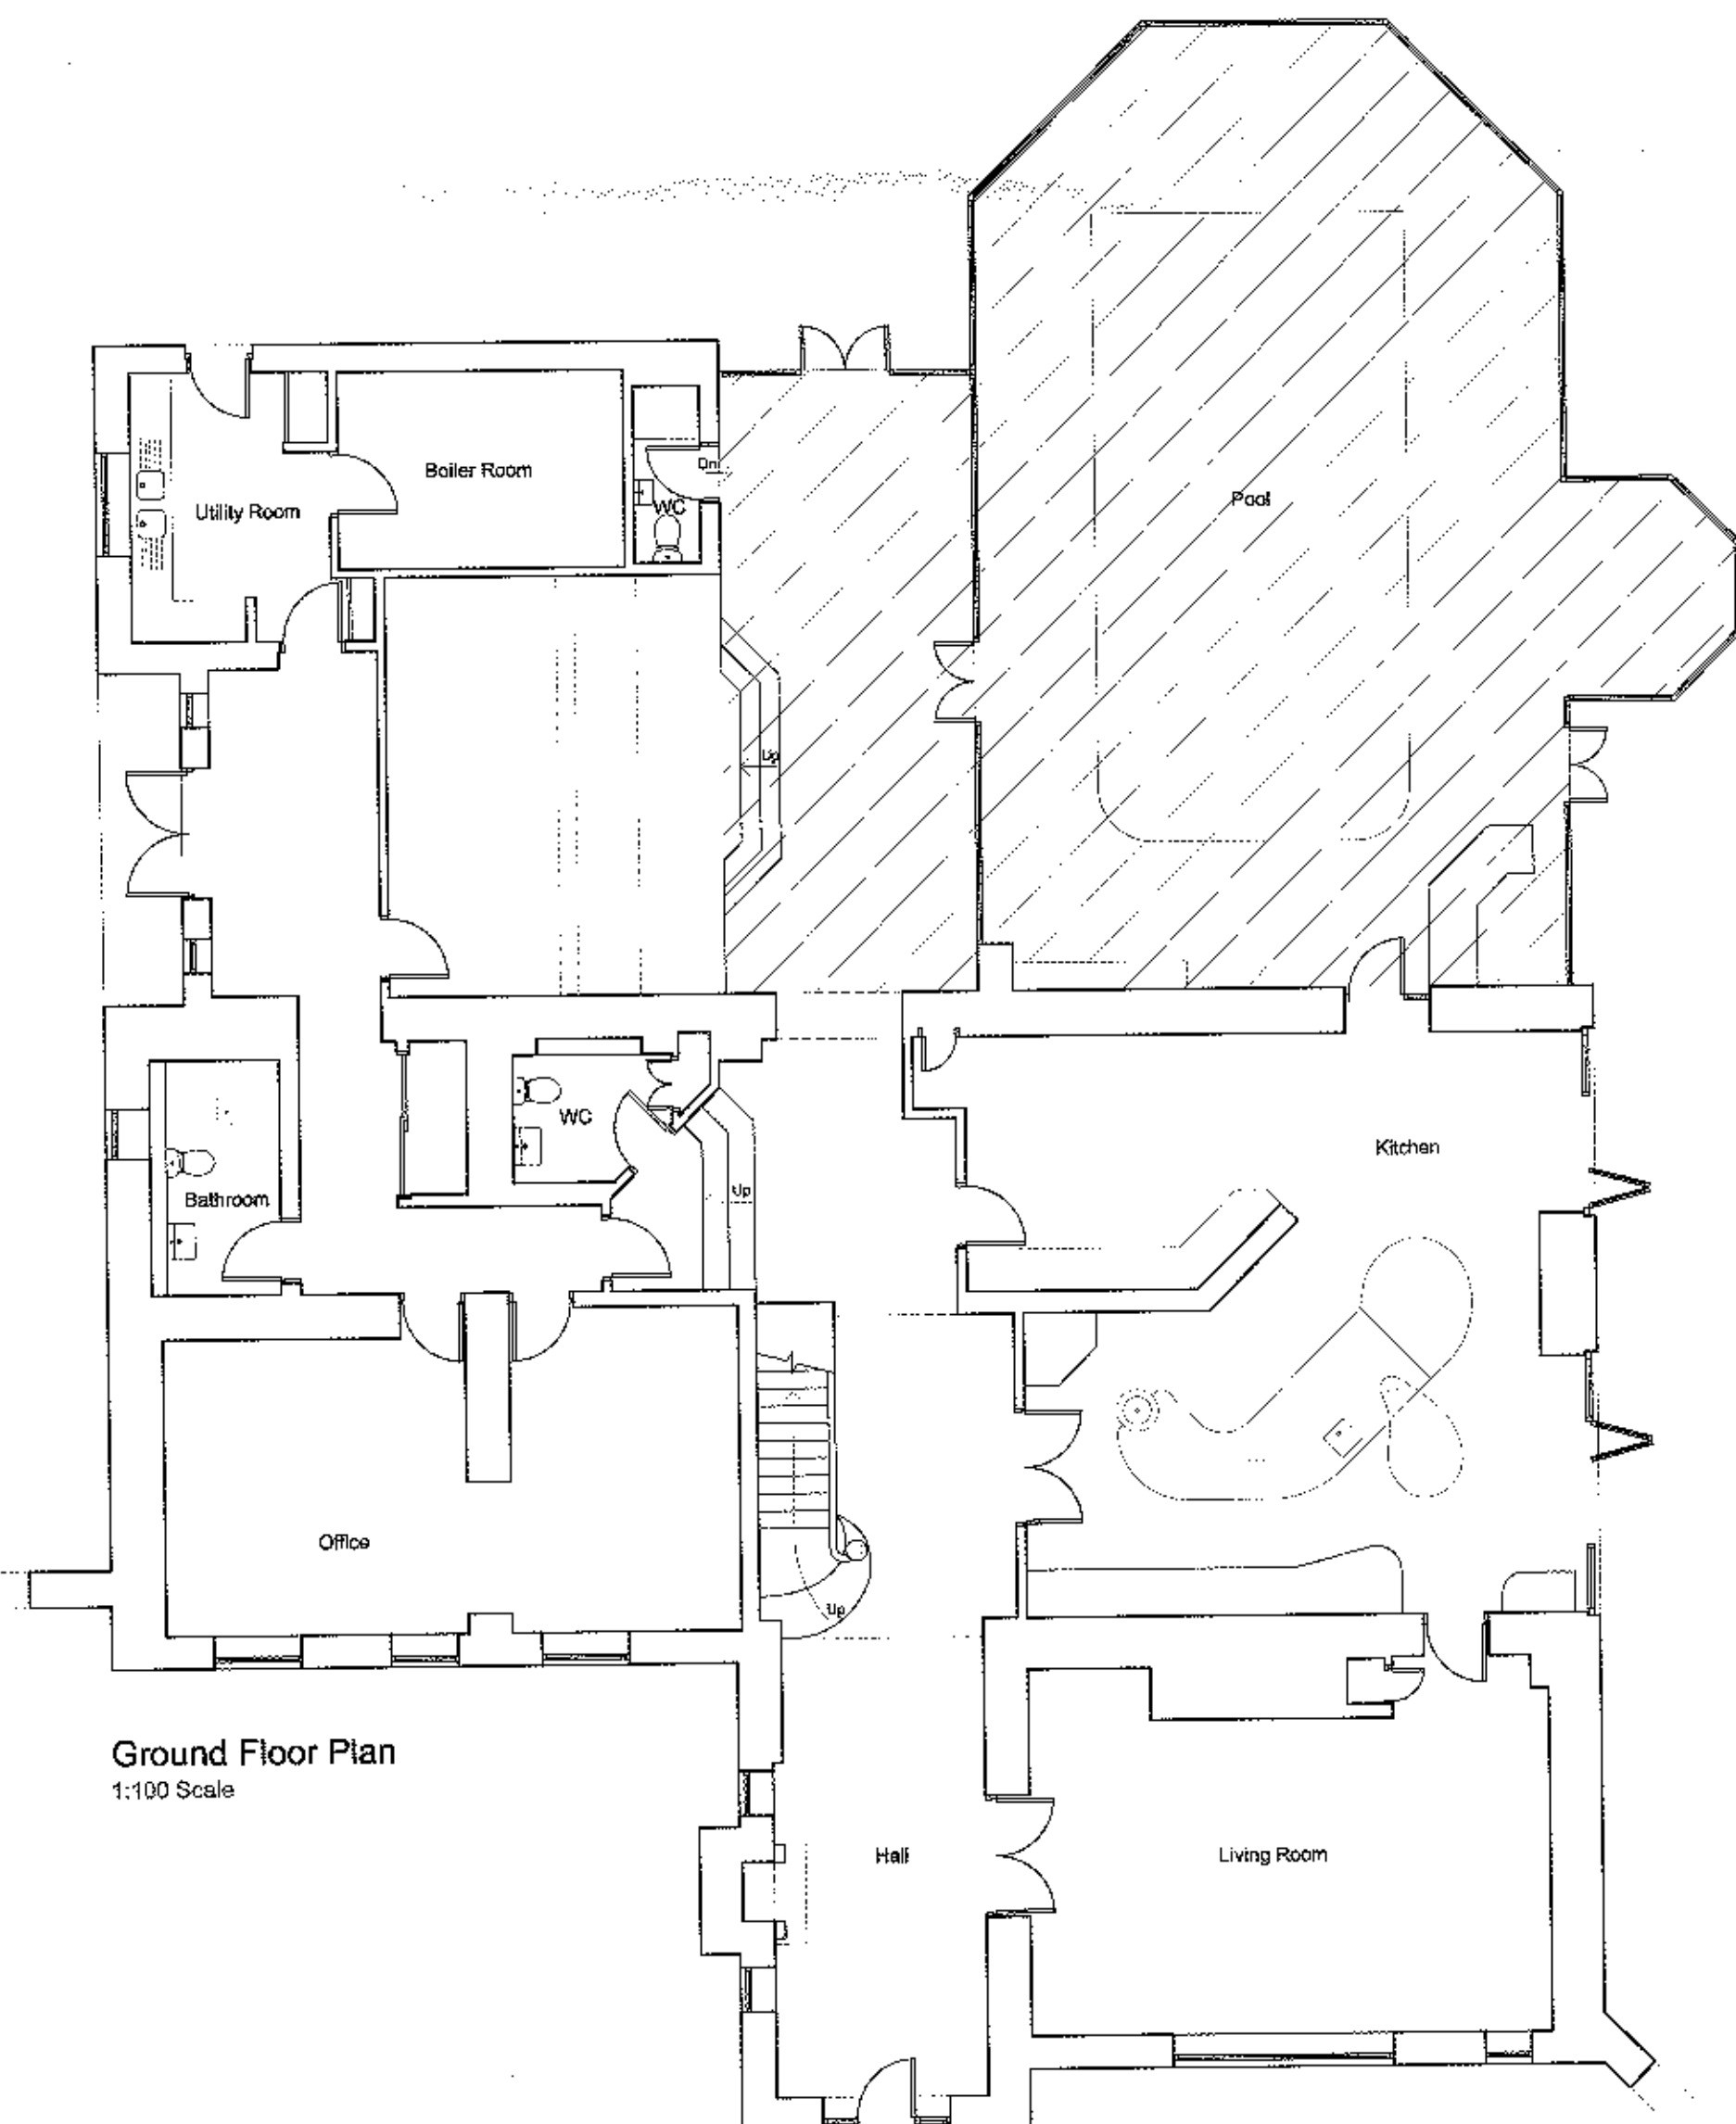

Ground Floor Plan
1:100 Scale

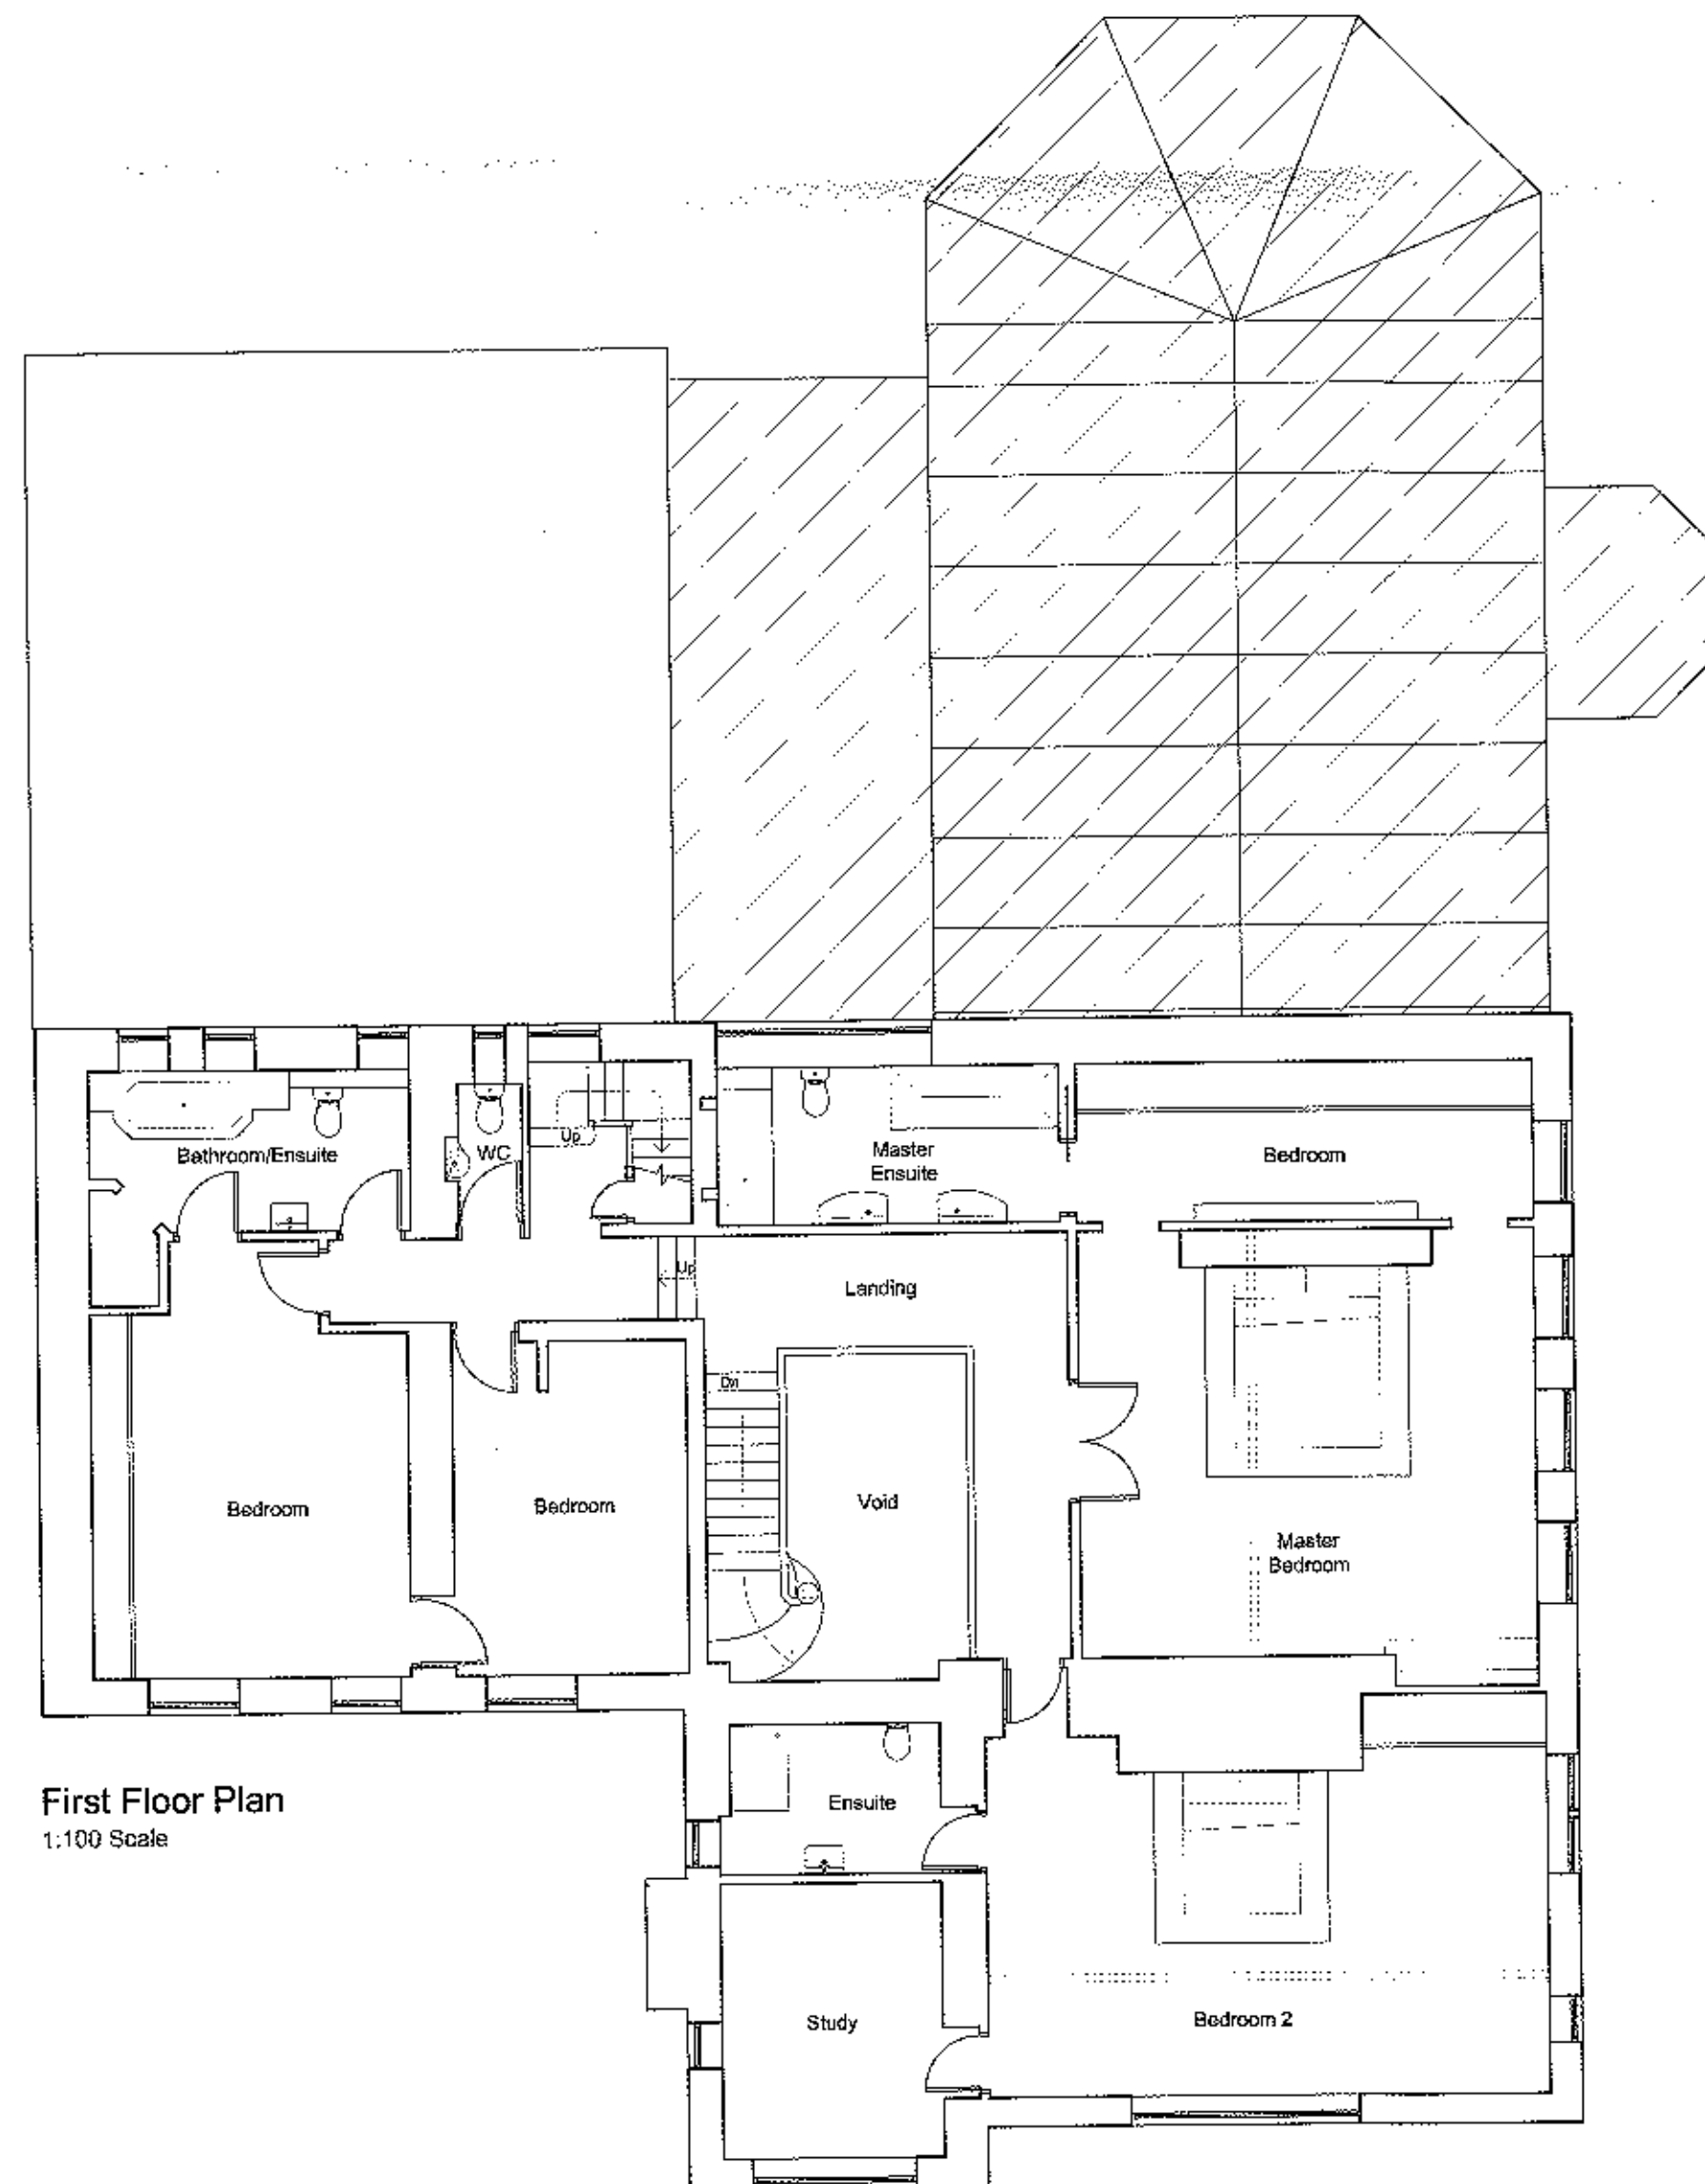

First Floor Plan
1:100 Scale

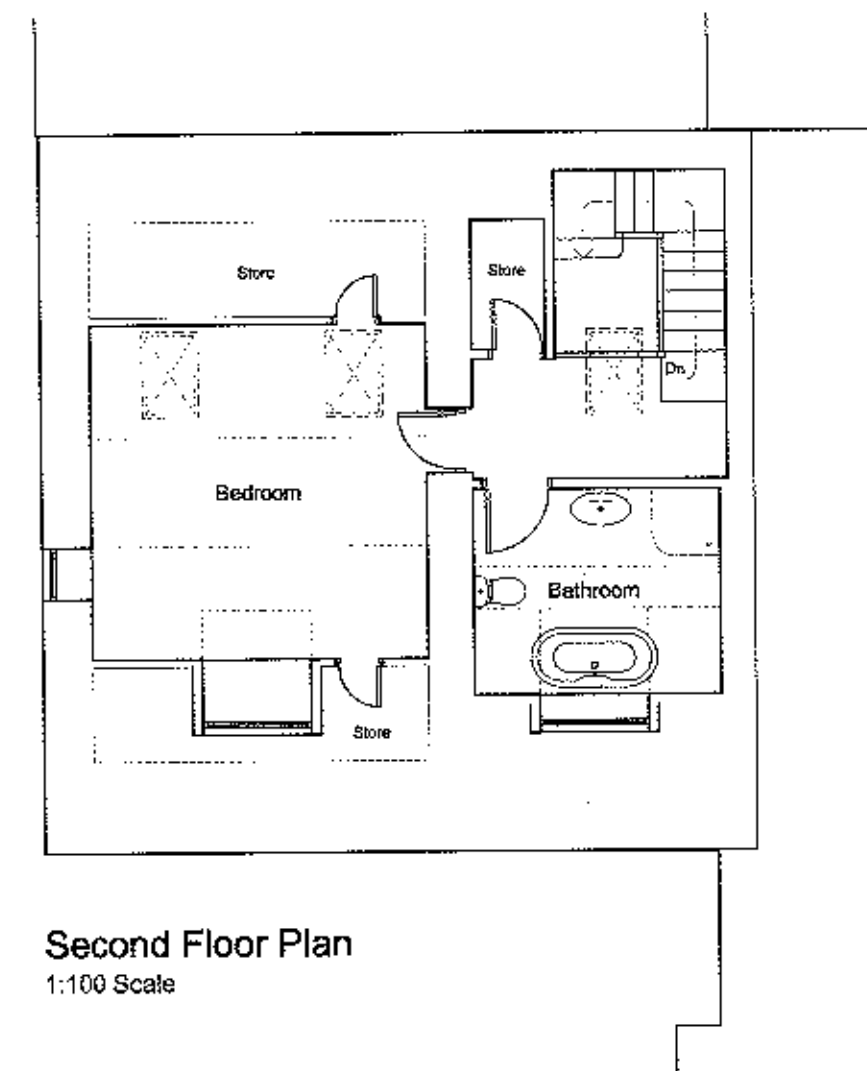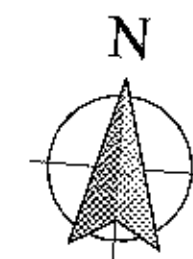

Second Floor Plan
1:100 Scale

Key
Part of the existing building
to be demolished

REVISIONS:
Rev A - Extent of building to be demolished shown
- 08.12.2017 - NE

Client
Mr and Mrs Solomon
Job Title
Proposed Alterations and Extension to:
Lower Barn Farm
Saddon
BB7 9DT

Drawing Title
Existing Floor Plans and Elevations

Scale
1:100 @ A1
Date
Sept 2017
Drawn
NE

spa
SUNDERLAND PEACOCK & ASSOCIATES LTD.
HAZEL HIRE, PASEO ROAD, CLITHEROE
LANCASHIRE, BB7 5AP
T 01204 423175 F 01204 423126
E info@sunderlandpeacock.com
www.sunderlandpeacock.co.uk

5446 - 01
Rev
A



Promap

Ordnance Survey © Crown Copyright 2017. All rights reserved. Licence number 100020493. (Road Scale - 1:2500)

LOWER BARN FARM, WHALLEY ROAD, SARSEN BS27 9DT
SITE LOCATION PLAN.

DRAWING 5446-05