

DRAWING FOR INFORMATION PURPOSES ONLY
This drawing and all its dimensions to be checked and verified by the contractor prior to work commencing on site. for clarification of queries contact studio John Bridge Ltd. (www.studiojohnbridge.co.uk) Contractor to ensure that all proposed materials are to Local Authority Approval. The Contractor shall take into account everything necessary for the proper execution of the works including all relevant Building Regulations, nhbc and British Standards where applicable, whether or not indicated on the drawings. please refer to structural and drainage designs to be prepared by others.
Subject to services and statutory authority information & approval.




Sketch Rear Elevation (1:100)

Timber (or aluminium TBC) double glazed sliding doors/glazing to Window/Door Manufacturers Details & Client/L.A. Approval.




Existing Side Elevation (1:100)

NB: Both front and side elevations will be unchanged

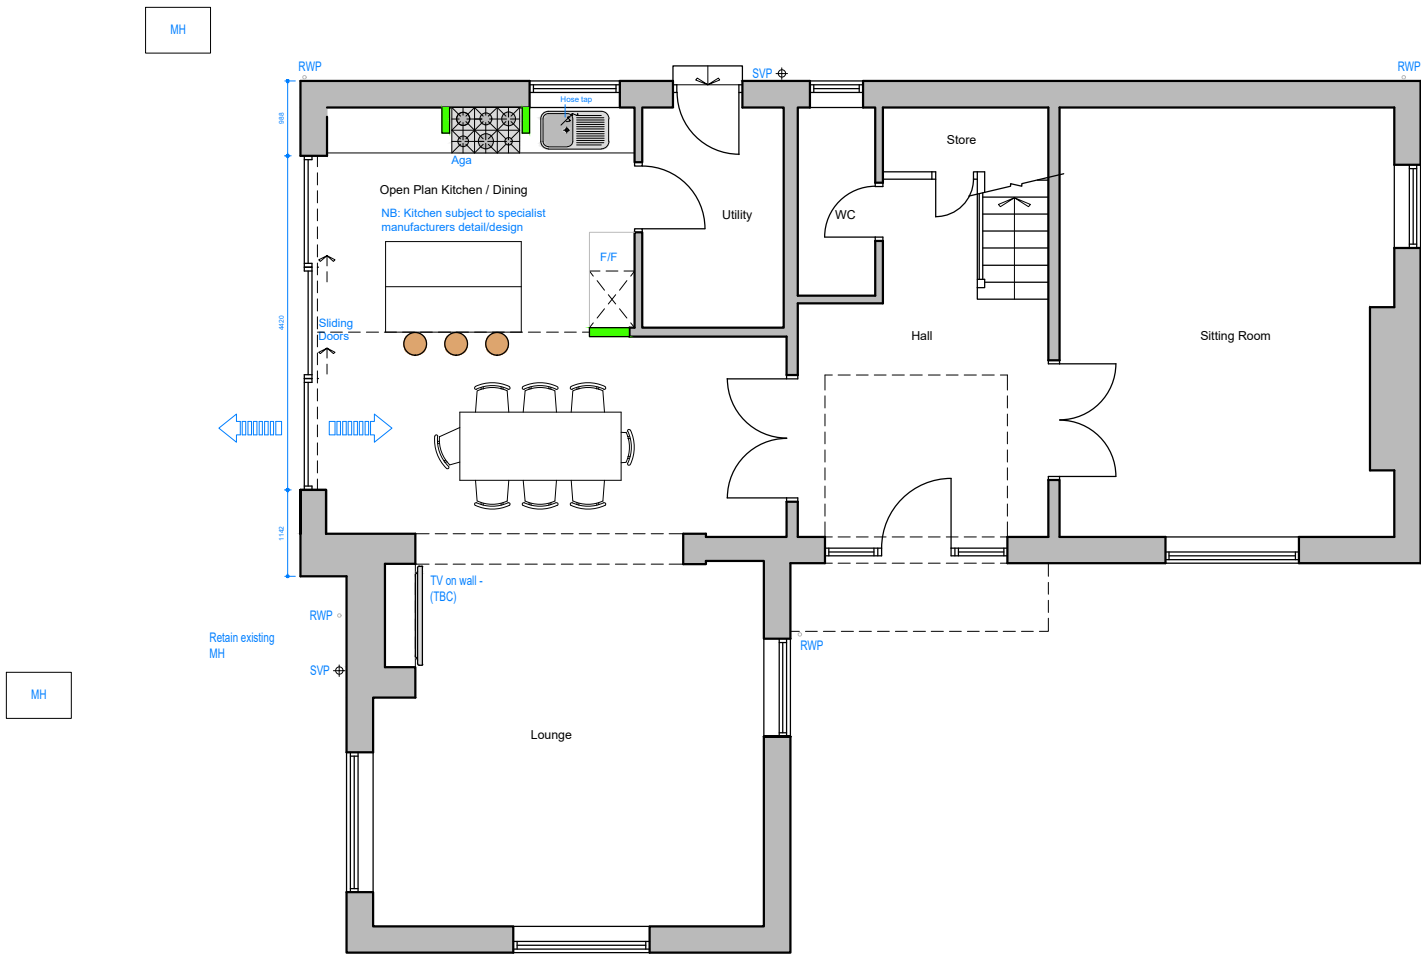


Sketch Ground Floor Plan (1:100)

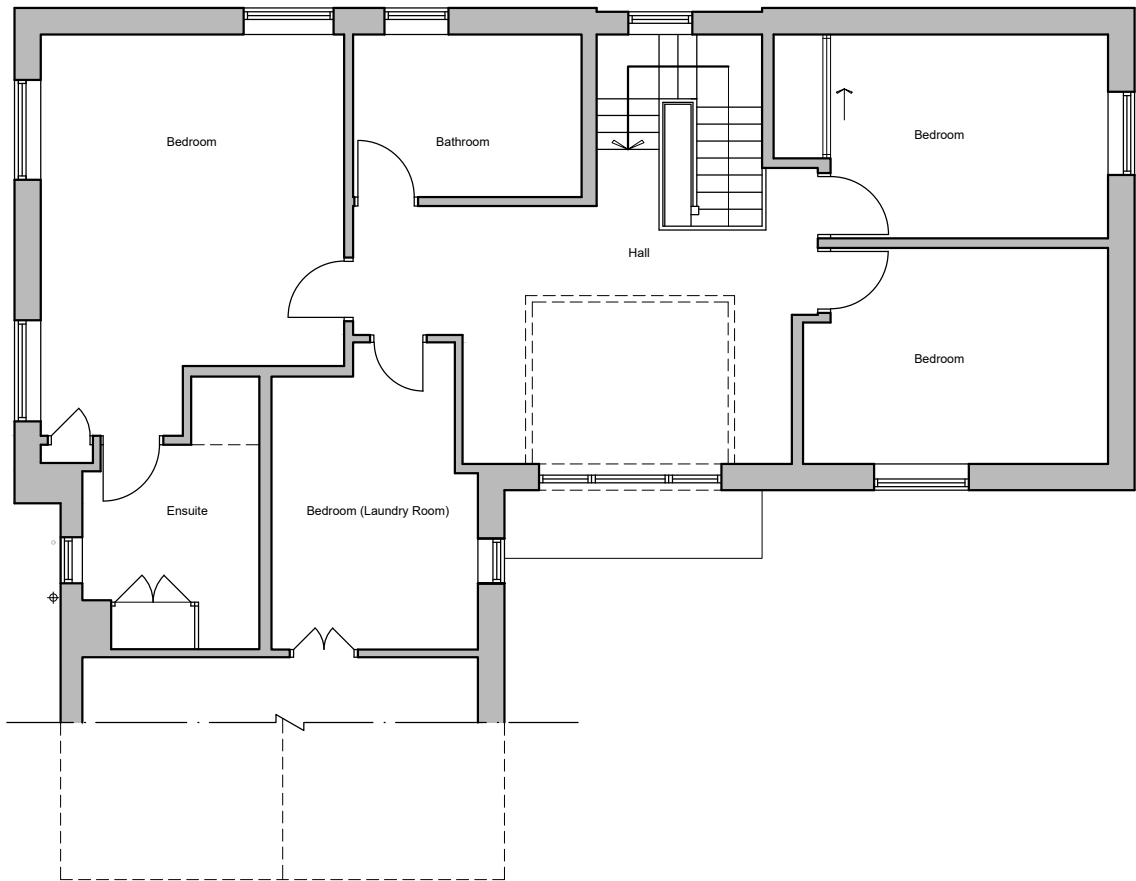

Sketch First Floor Plan (1:100)

Key: -
Existing
Proposed
Existing to be demolished
NB: Furniture shown for indicative purposes only

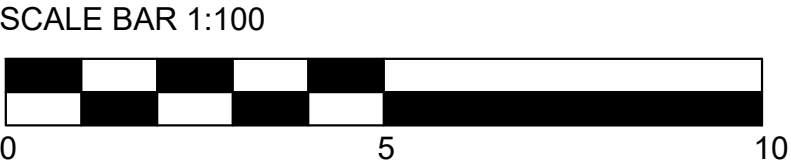

NB: ALL DRAWINGS SUBJECT TO FURTHER DETAIL AND ALL LOCAL AUTHORITY APPROVALS.

Copyright to studio John Bridge Ltd. All rights reserved.
No duplication allowed, unless consent has been granted.

Jane Ratcliffe
Project
Meadowside Barn, Whalley Road,
Wilpshire, BB1 9LN
Drawing No. P01
Revision C
Scale 1:100 @ A2
Date July 17'