




B

A

B

A

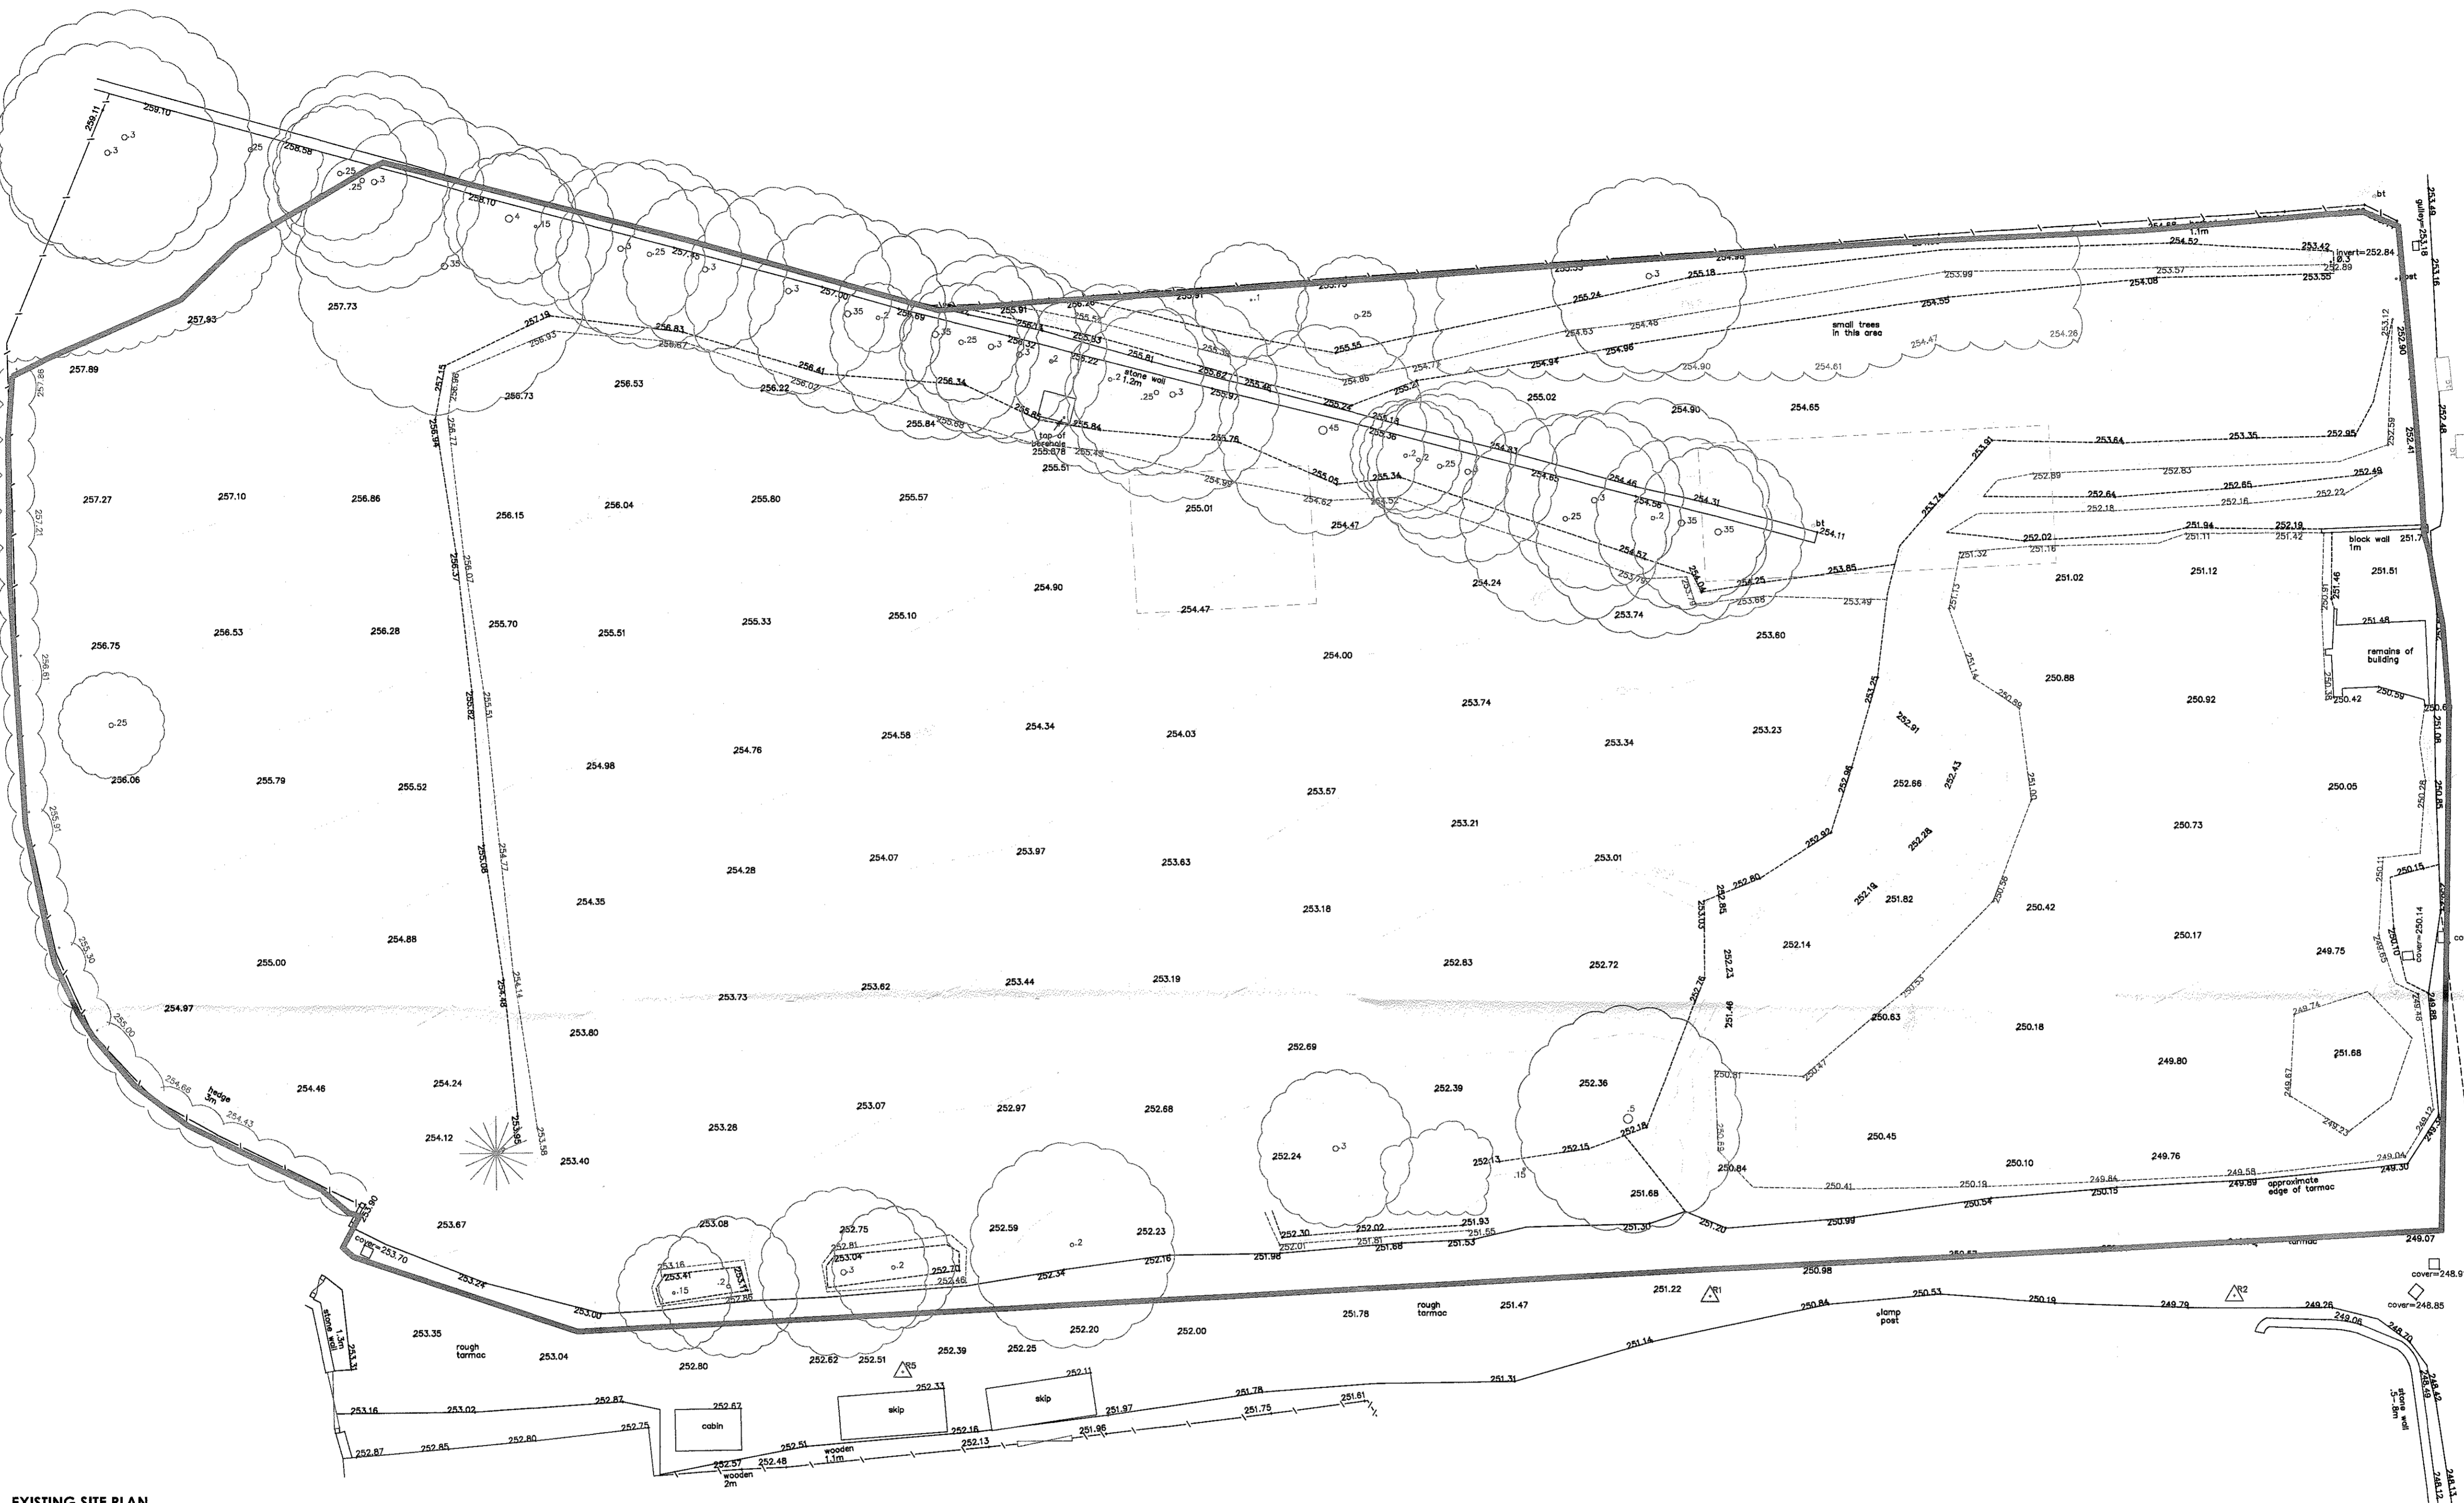

EXISTING SITE PLAN
Scale 1:200



Client
PENDLE VIEW DEVELOPMENTS LTD

Job Title
**PROPOSED DEVELOPMENT OF THE
MOORCOCK INN SITE
RESIDENTIAL HOUSING
SLAIDBURN ROAD
WADDINGTON**

320171214P

Drawing Title
EXISTING SITE PLAN

Scale 1:200 @ A1	Date DEC 2017	Drawn Paul Gudgeon
---------------------	------------------	-----------------------

spa
SUNDERLAND PEACOCK ARCHITECTS
SUNDERLAND PEACOCK & ASSOCIATES LTD.
HAZELMER, PEACOCK ROAD, CLITHEROE
LANCASHIRE, SK7 2AG.
T 01200 423178 F 01200 423208
E info@sunderlandpeacock.com
www.sunderlandpeacock.com

5513-07