




**PROPOSED SITE PLAN**  
Scale 1:200

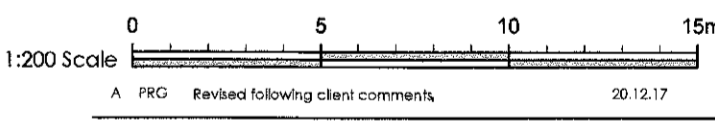

Client  
**PENDLE VIEW DEVELOPMENTS LTD**

Job Title  
**PROPOSED DEVELOPMENT OF THE MOORCOCK INN SITE RESIDENTIAL HOUSING SLAIDBURN ROAD WADDINGTON**

**320171214P**

Drawing Title <b>PROPOSED SITE PLAN</b>		
Scale <b>1:200 @ A1</b>	Date <b>DEC 2017</b>	Drawn <b>Paul Gudgeon</b>

**spa**  
SUNDERLAND PEACOCK & ASSOCIATES LTD. ARCHITECTS  
SUNDERLAND PEACOCK & ASSOCIATES LTD.  
HAZELBERRY, PIMLICO ROAD, CLITHEROE  
LANCASHIRE, B57 2AG  
T 01200 425178 F 01200 427328  
E info@sunderlandpeacock.com  
www.sunderlandpeacock.com

**5513 -06A**