
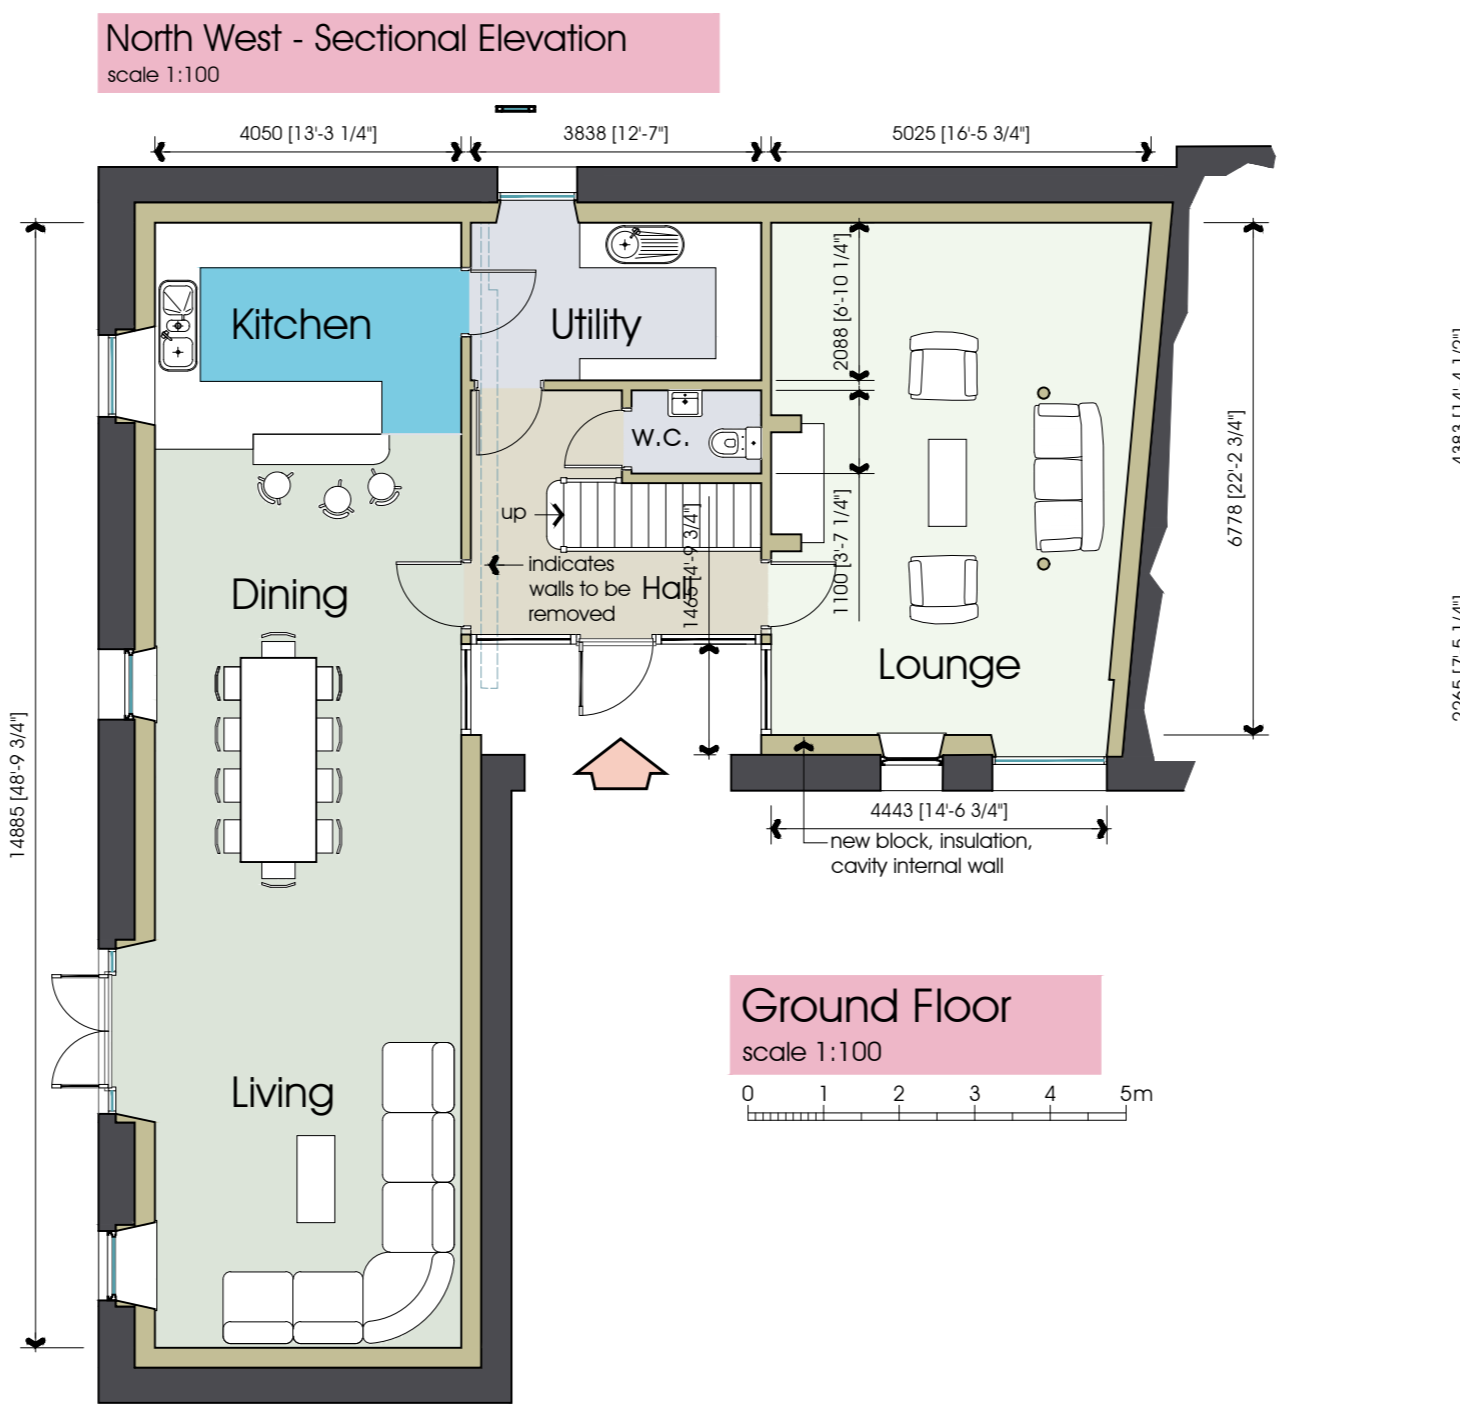
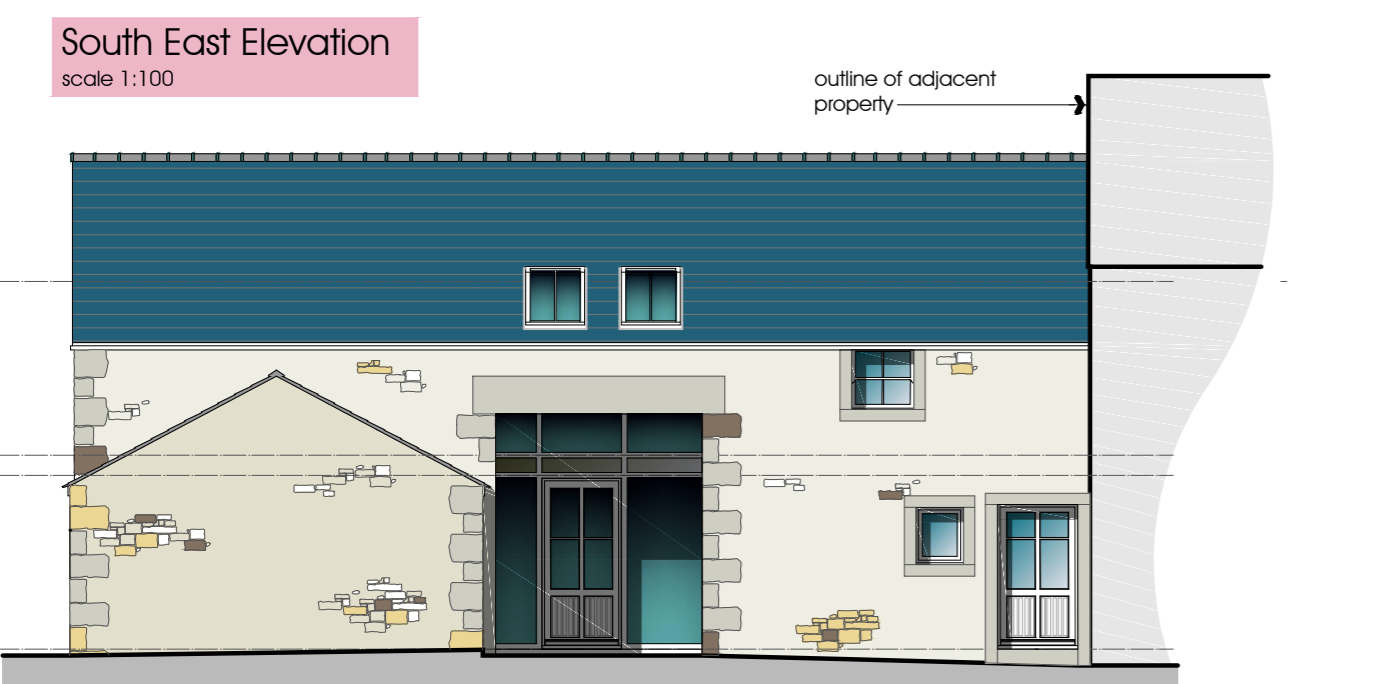
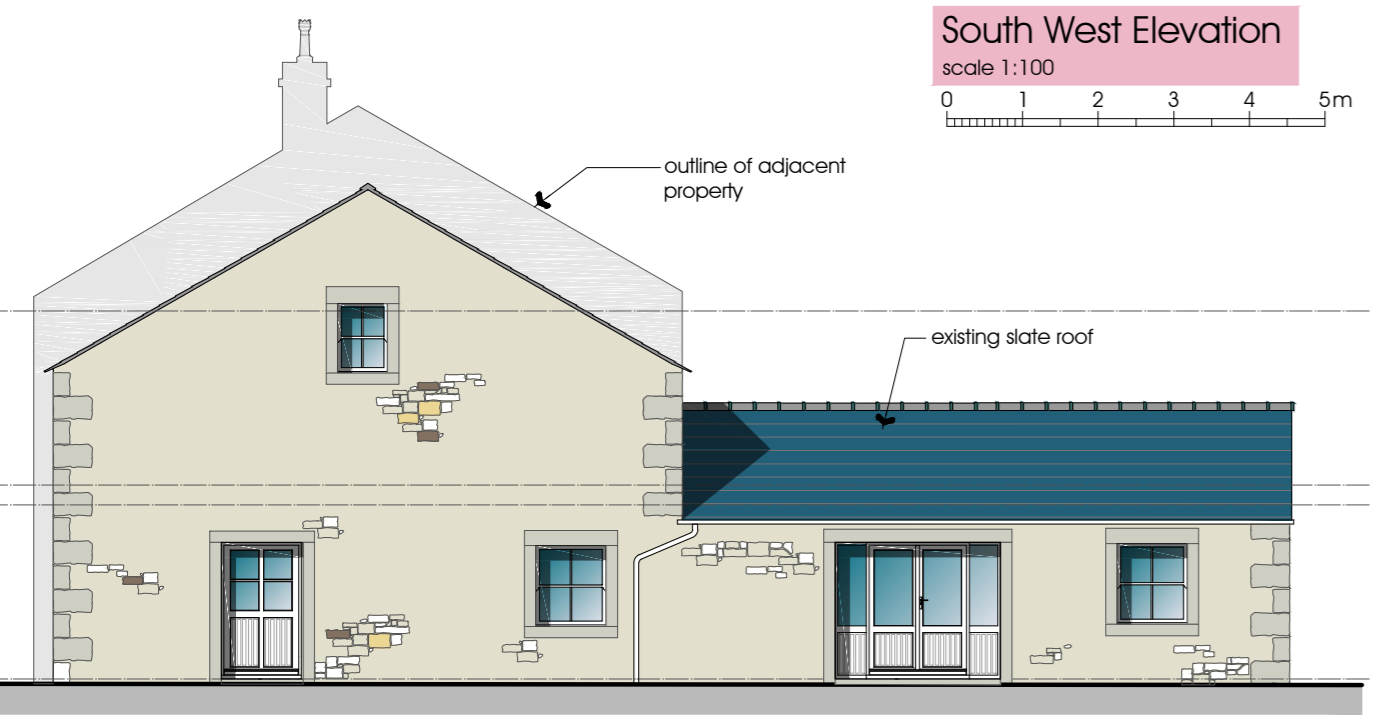
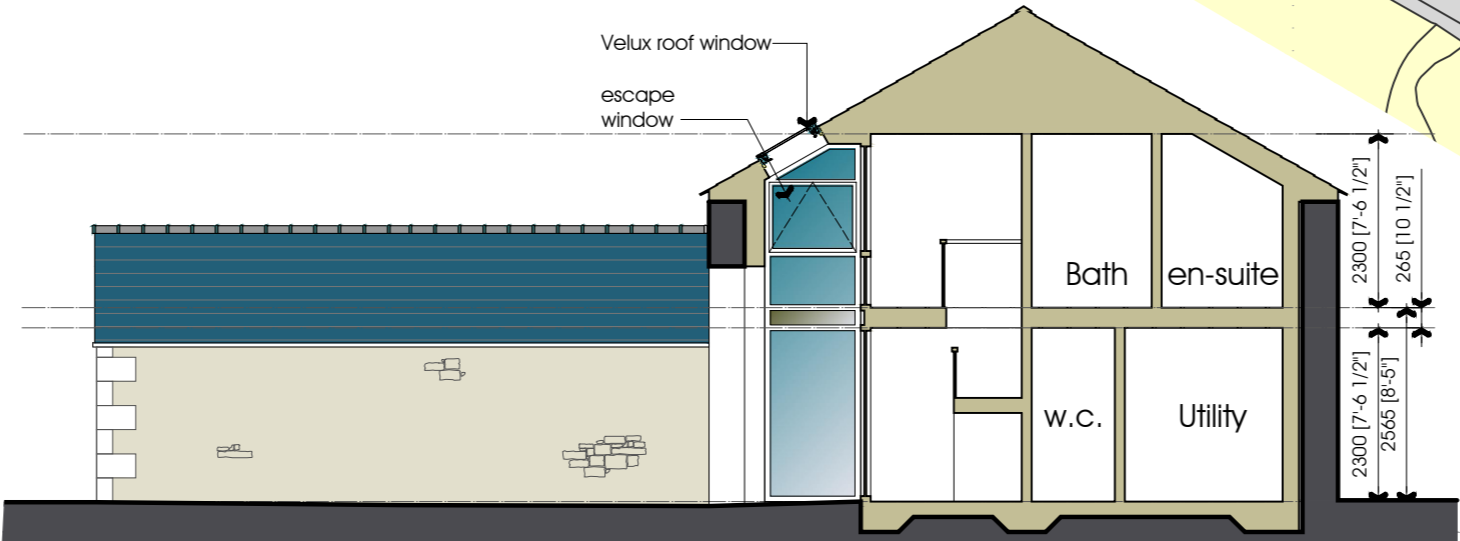
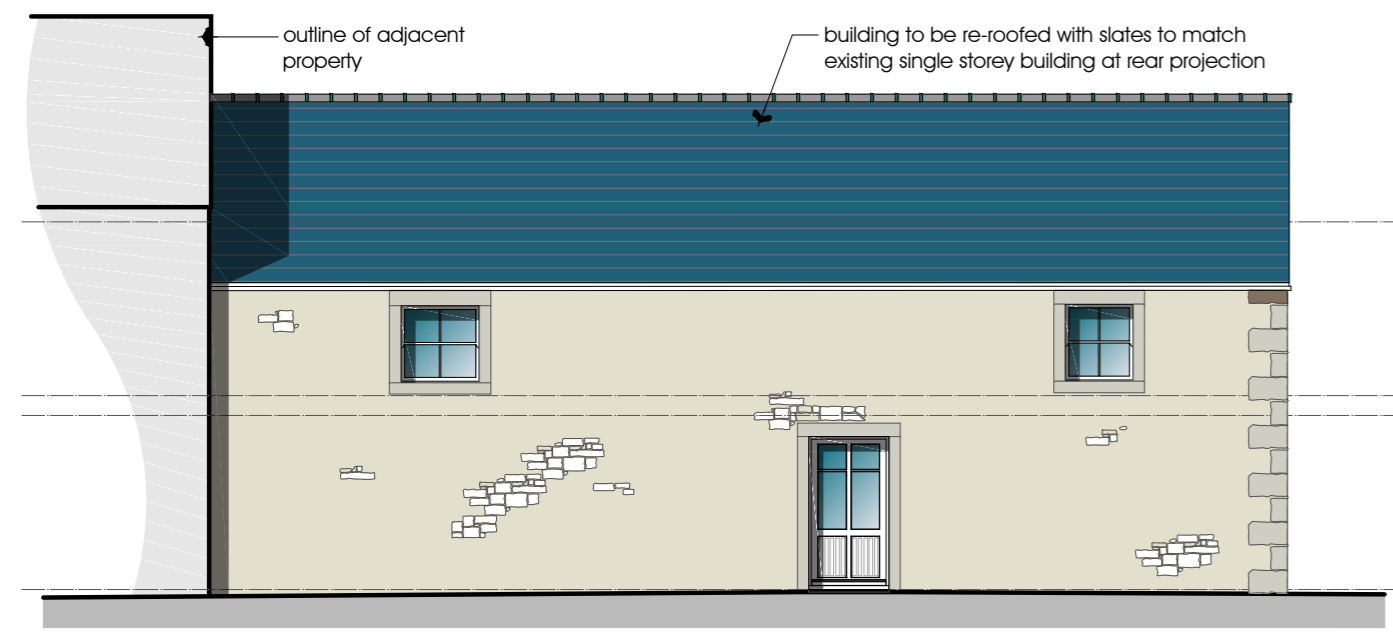


NOTES:
 1: Do not scale this drawing, use figured dimensions only 2: The Contractor, Sub Contractor or specialist supplier are responsible for confirming site dimensions prior to fabrication 3: Any dimensional discrepancies are to be reported to the Architect immediately

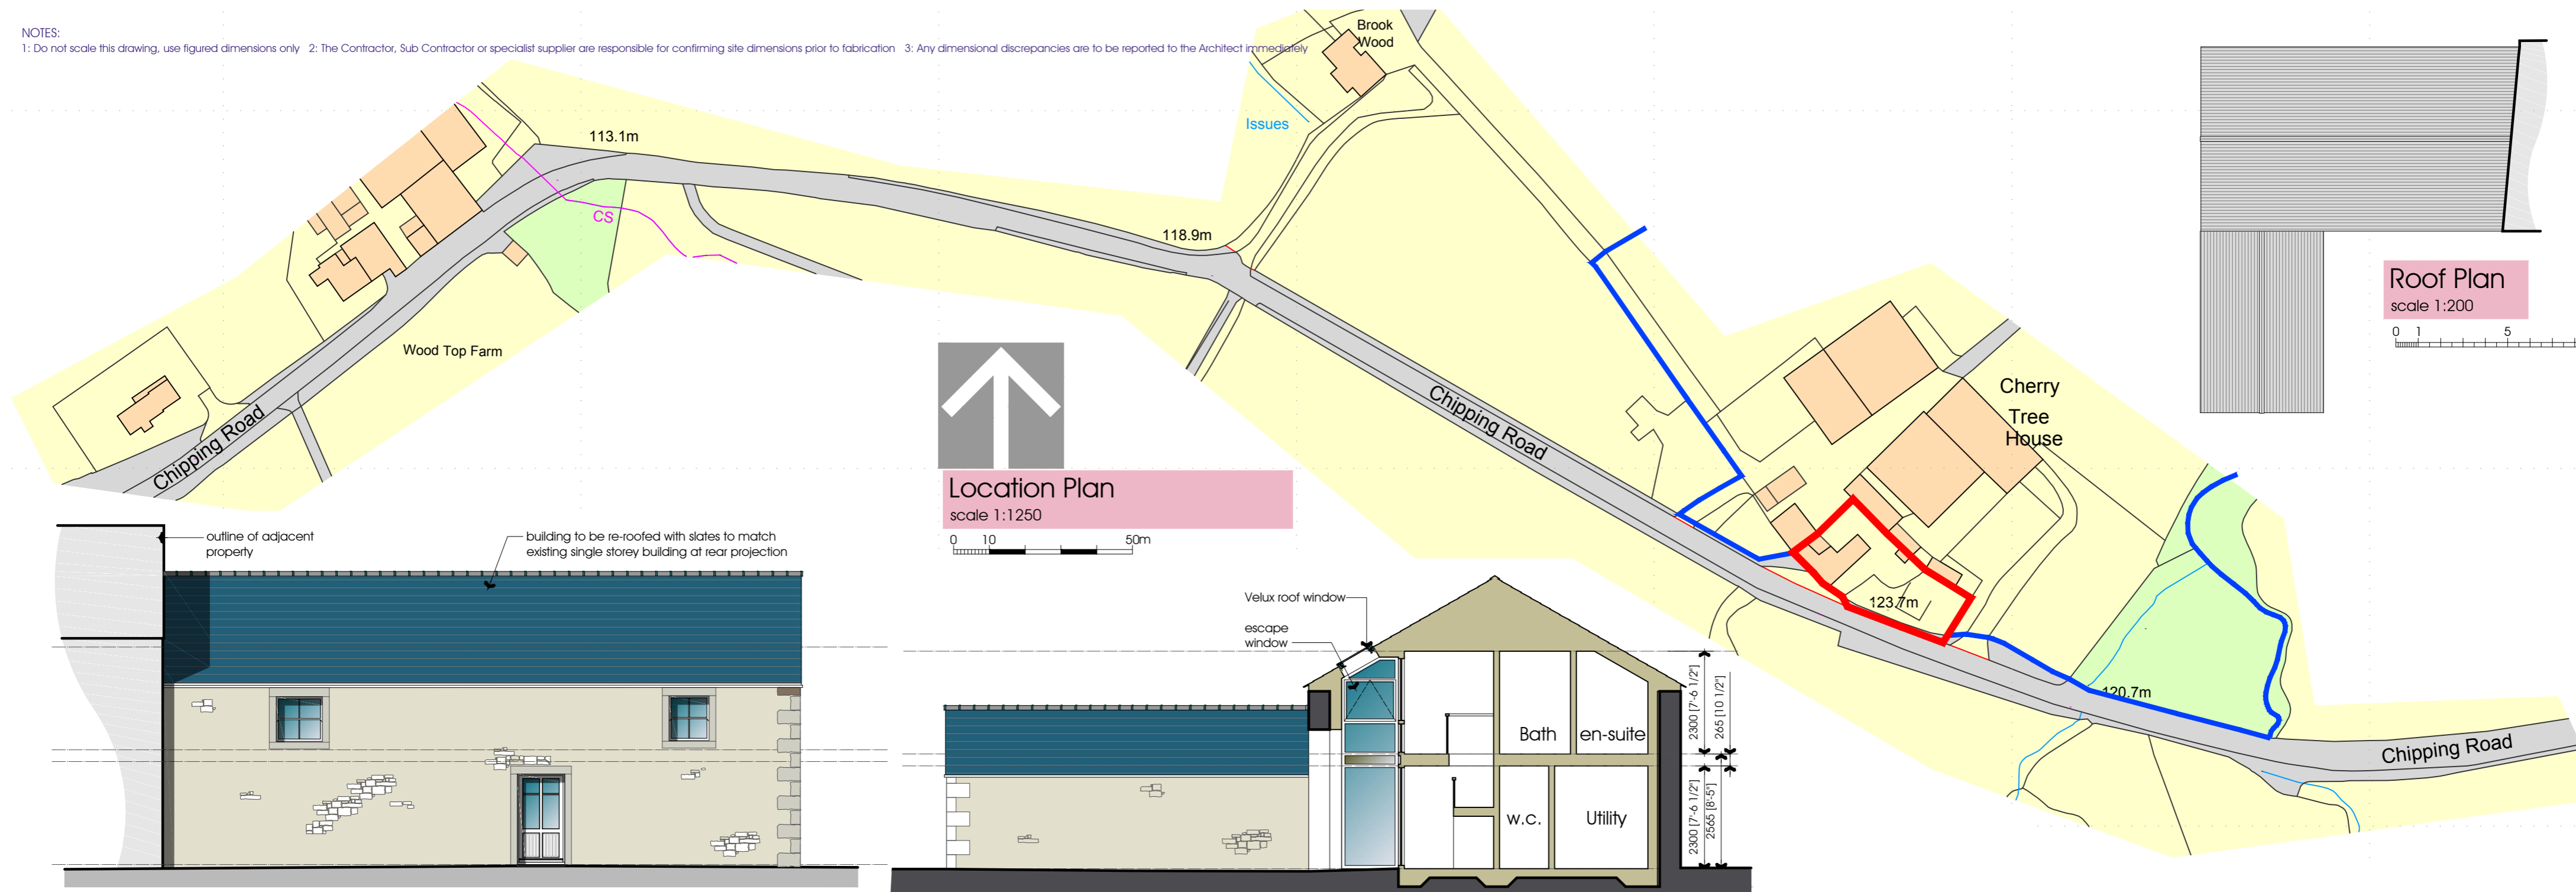

North East Elevation
scale 1:100

Ground Floor
scale 1:100

First Floor
scale 1:100

Cherry Tree Farm
Chipping Road, Chalgley, BB7 3LX
Mr and Mrs Kenyon
Proposed Barn Conversion

Plans, Elevations, Section
Roof Plan and
Location Plan
DATE 28.07.2017

JOB NO. 2965
DRAWING NO. 002
REVISION
SCALE as shown @ A2

