



Access Plan: Slated Laithe, Paa Lane, Paythorne, Clitheroe





320180357P

 

Sheet Size A4

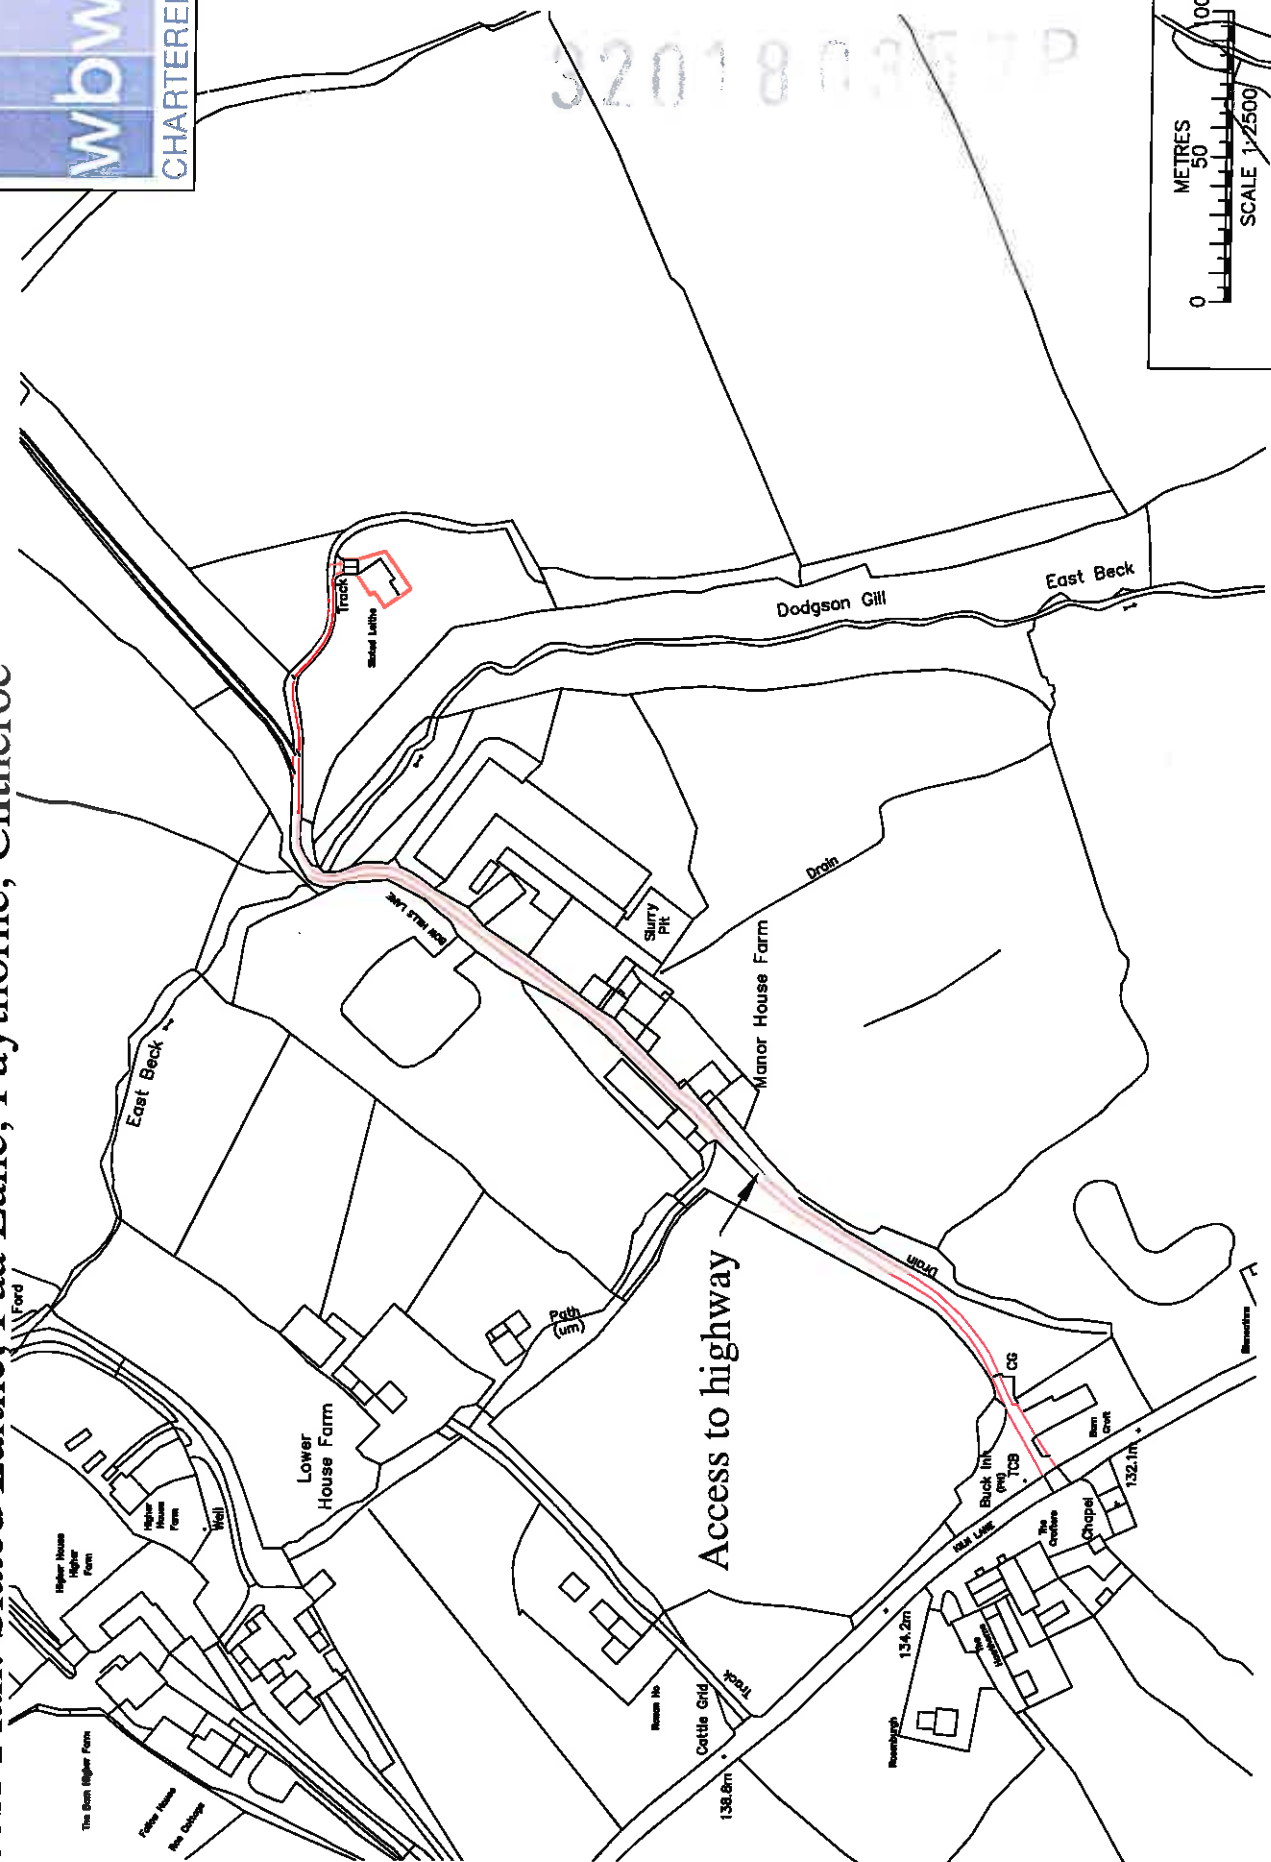

Location Plan: Slated Laithe, Paa Lane, Paythorne, Clitheroe

 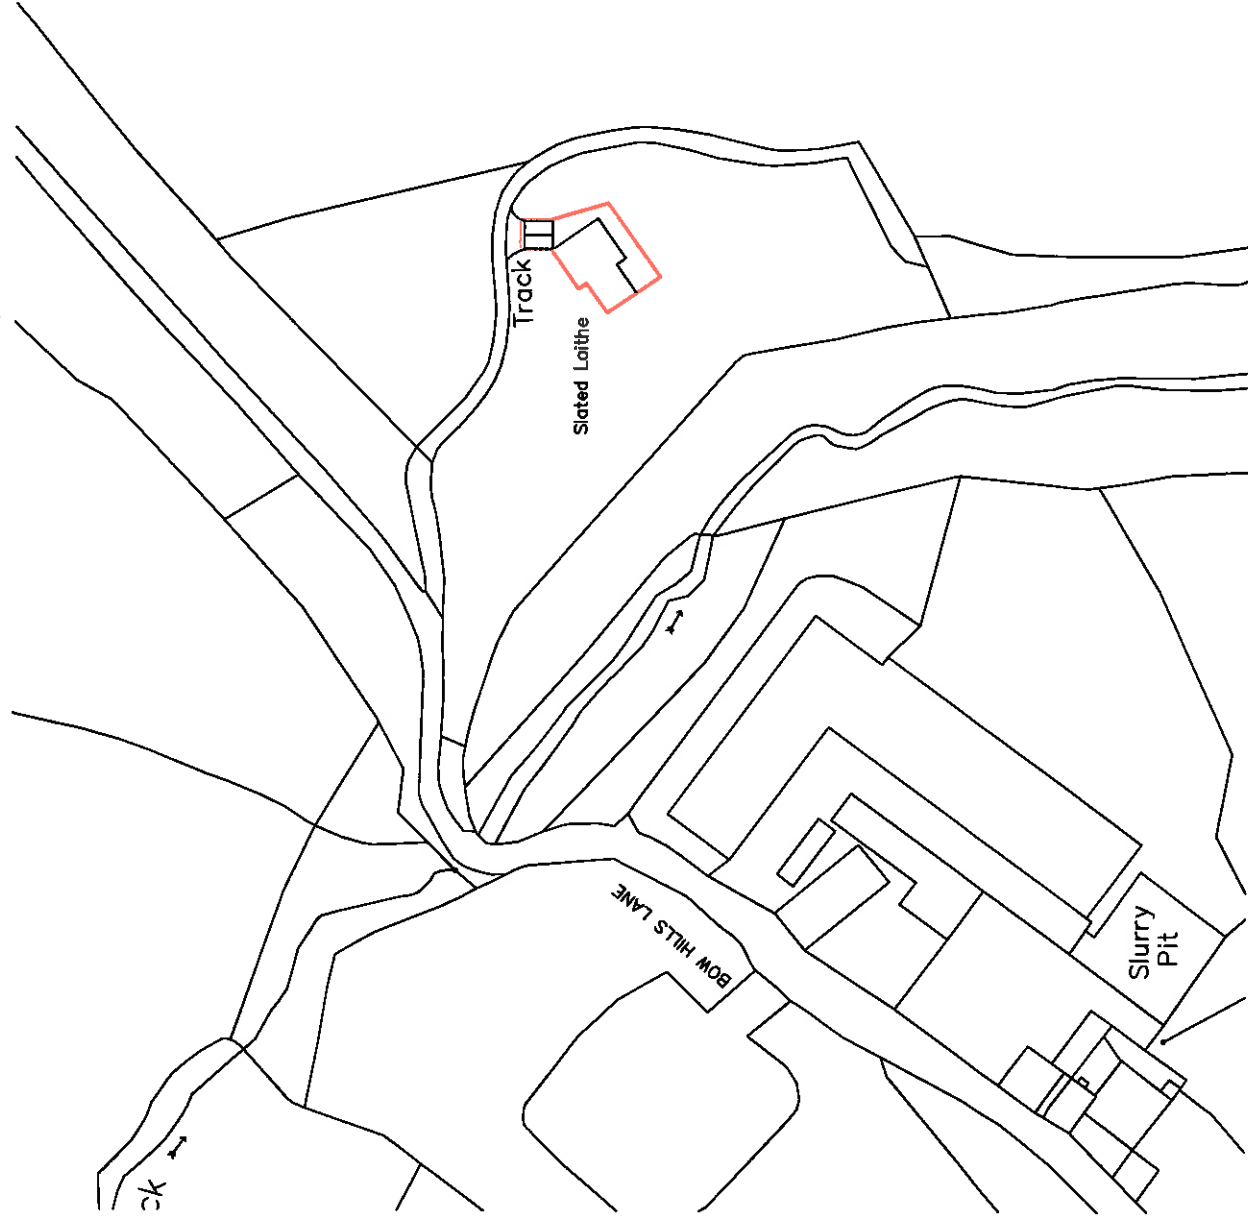


320180257P



Ordnance Survey (c) Crown Copyright 2017. All rights reserved. Licence number 100022432

Sheet Size A4

Site Plan: Slated Laithe, Paa Lane, Paythorne, Clitheroe

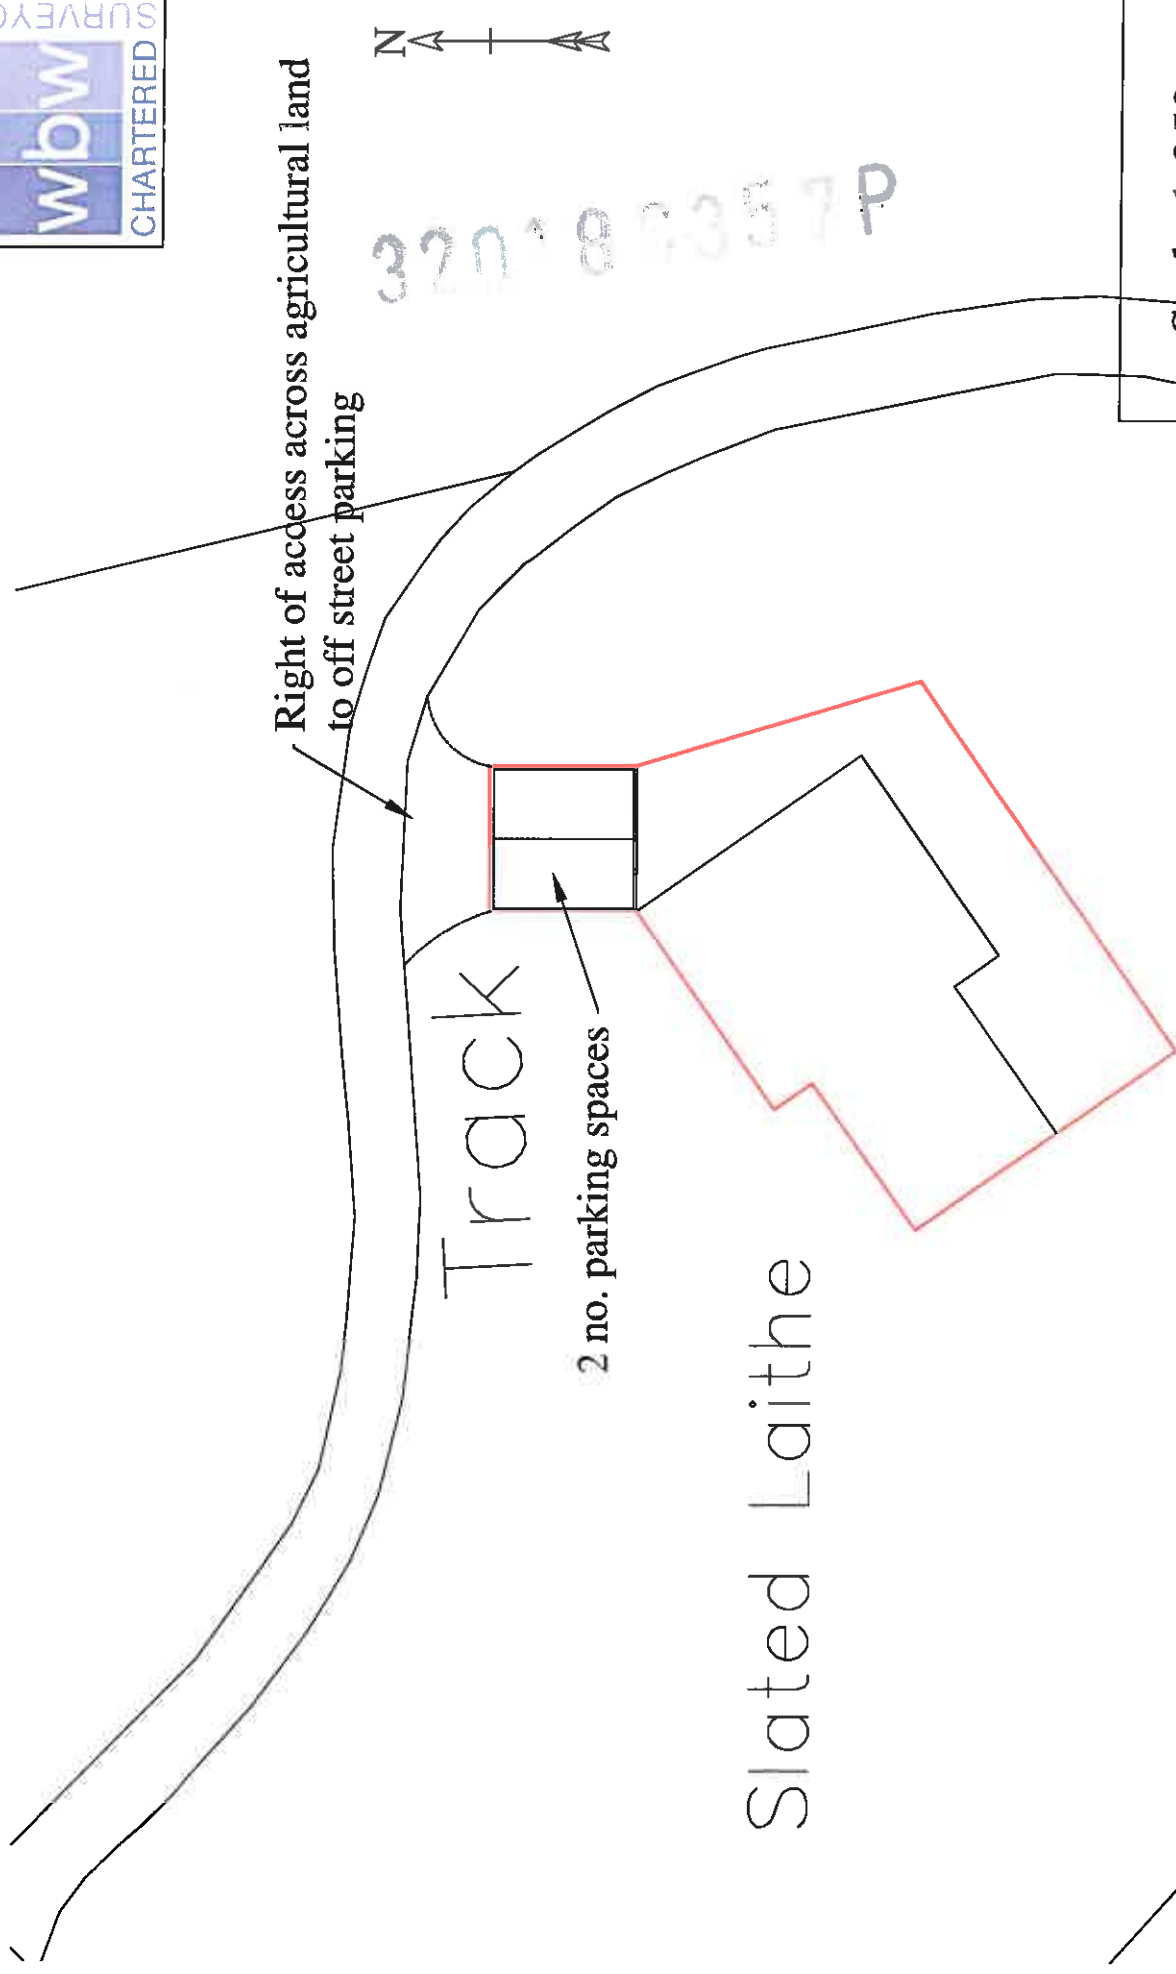

Scale 1:250

Sheet Size A4