

LOCATION 12500

4700



Barn B


Old
Fogden Hall

Barn A

0017

drain
















Fogden Old Hall
Farm

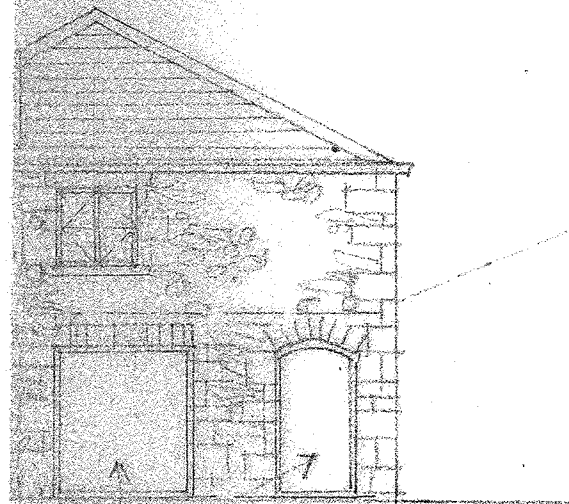

glazed

SOUTH


road

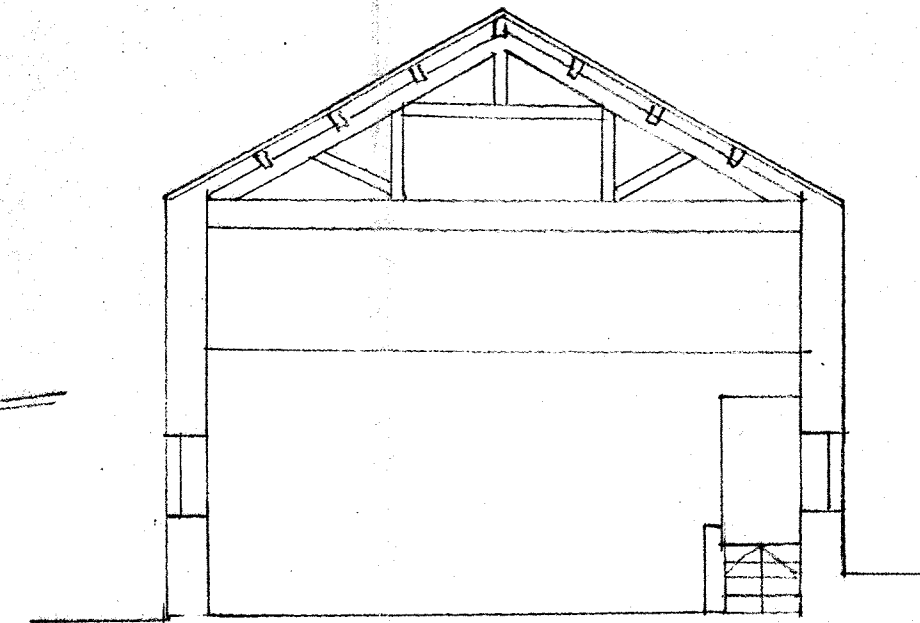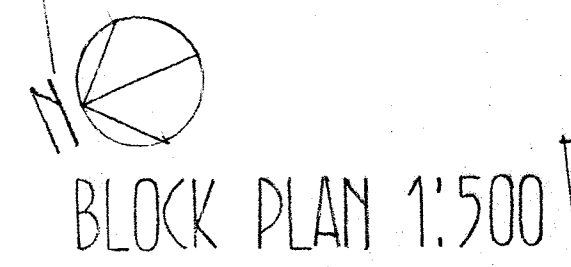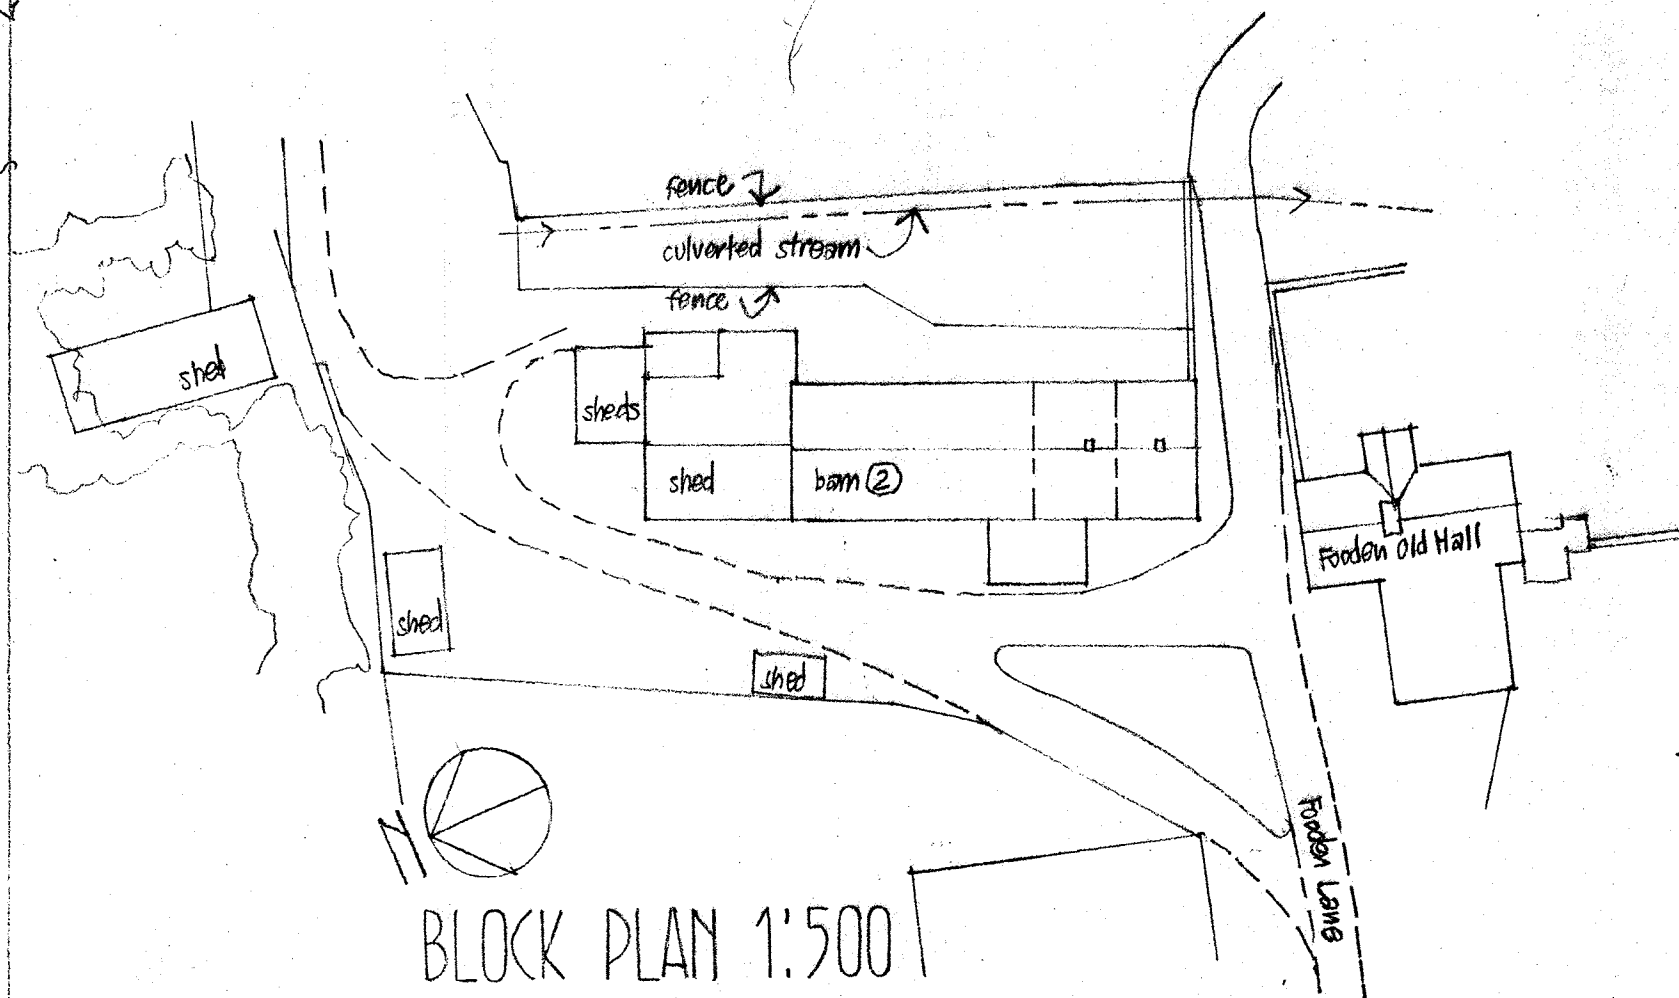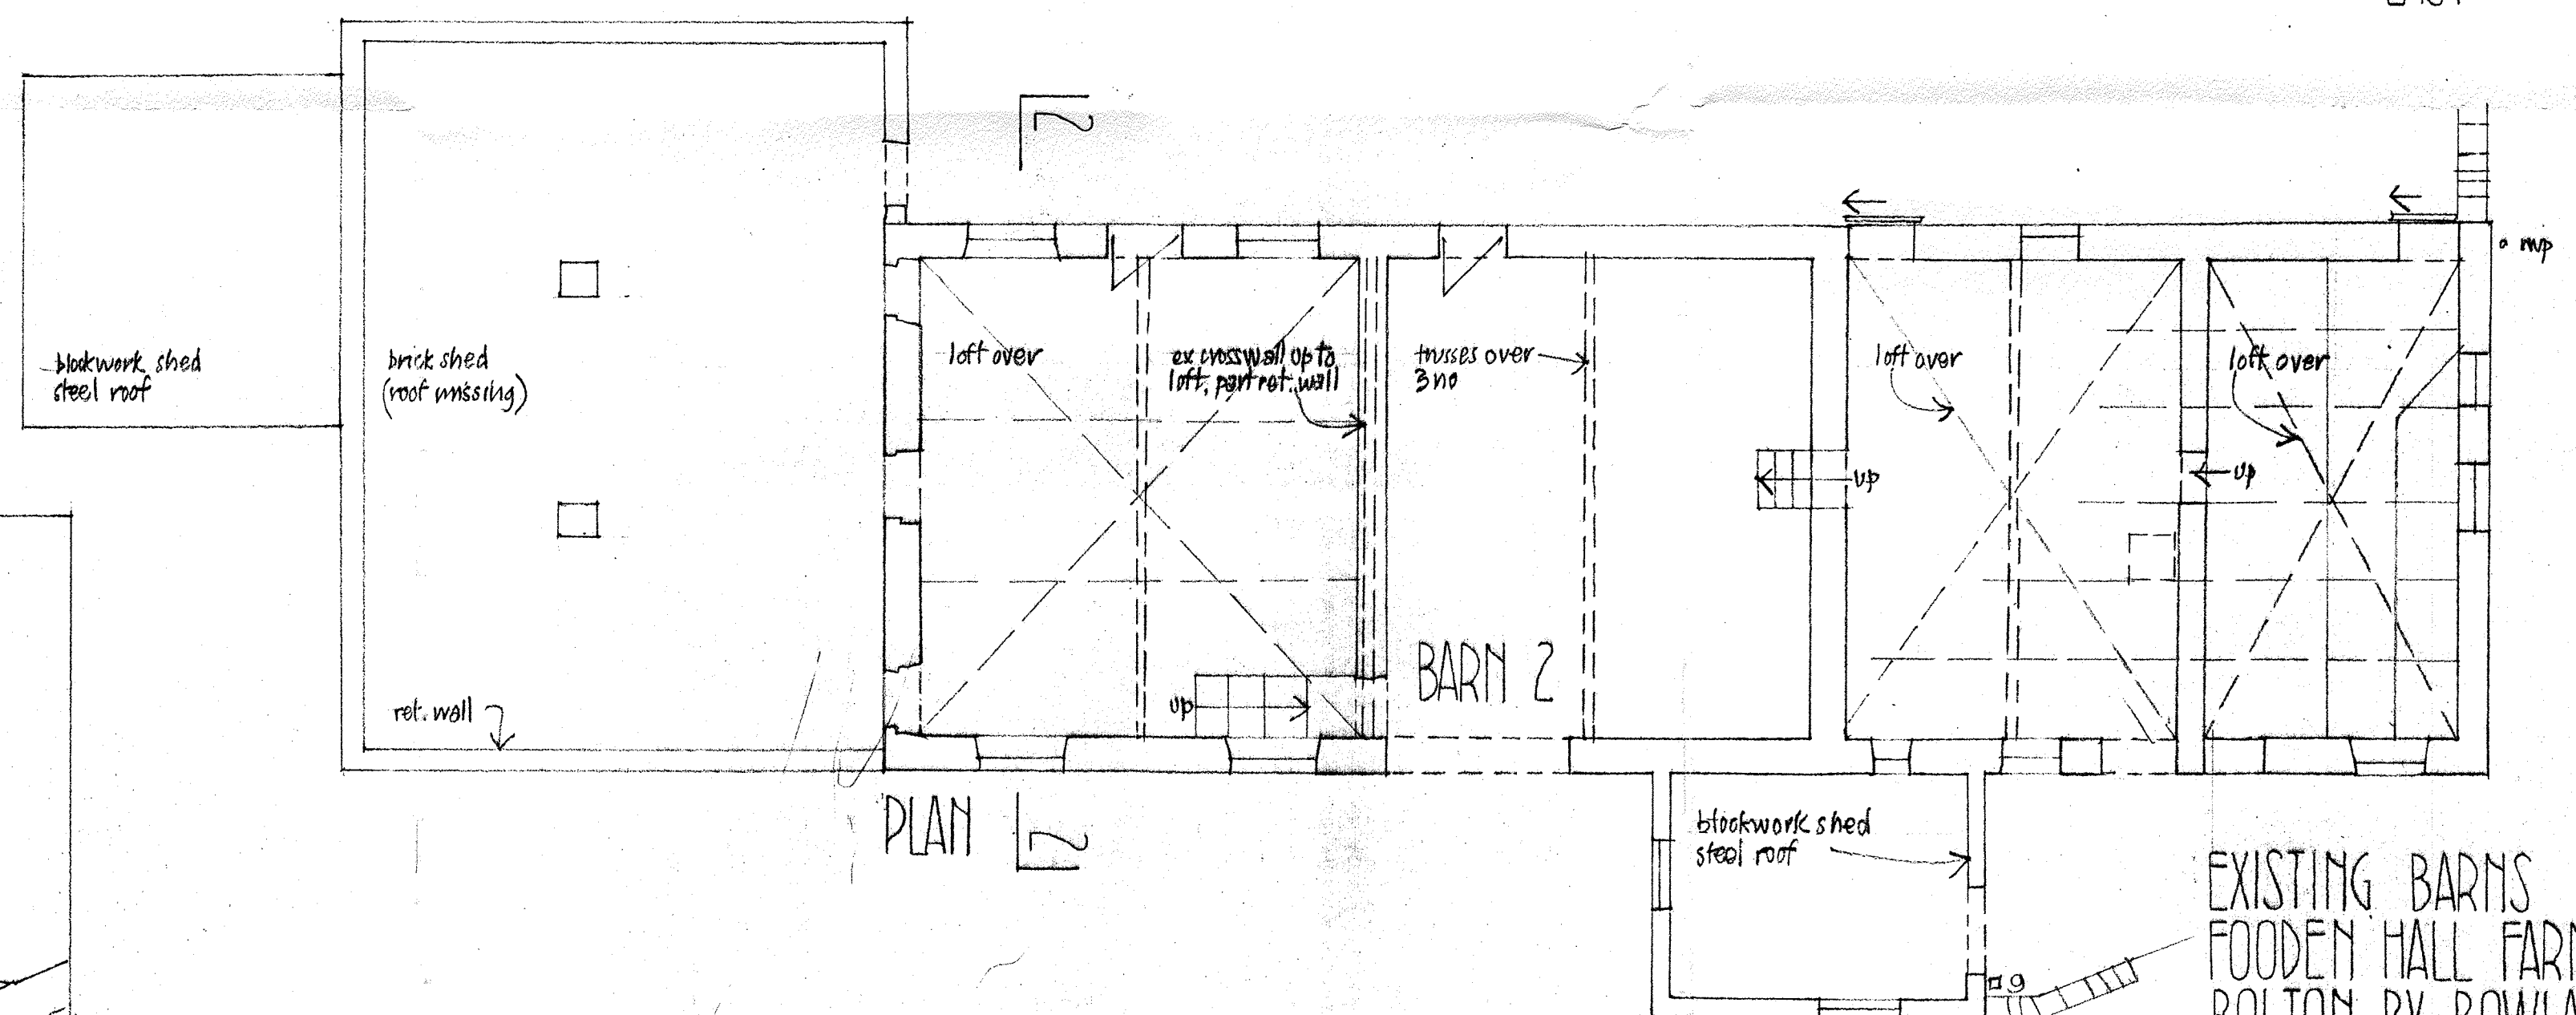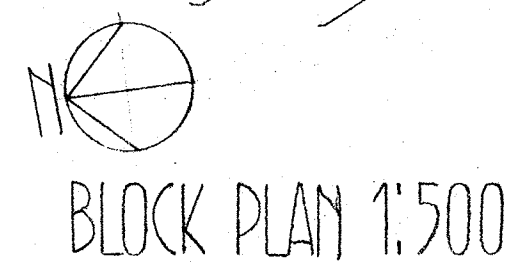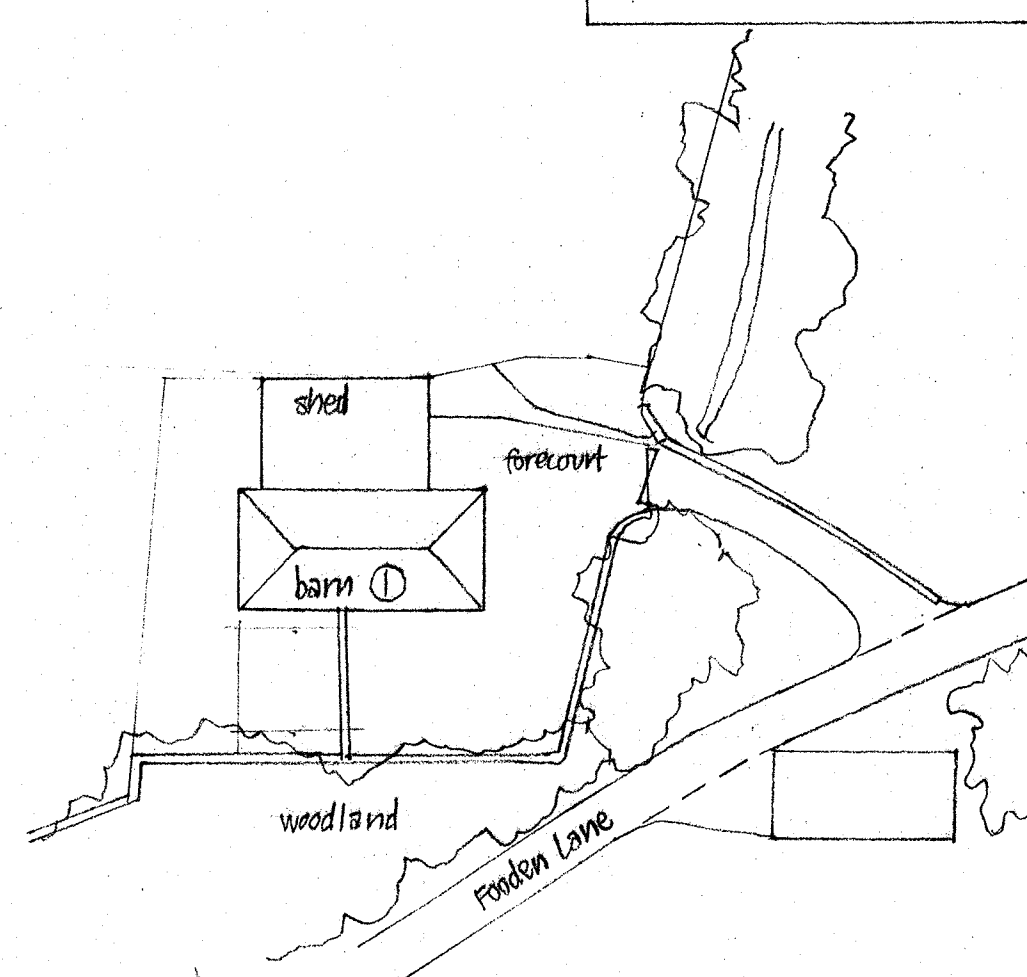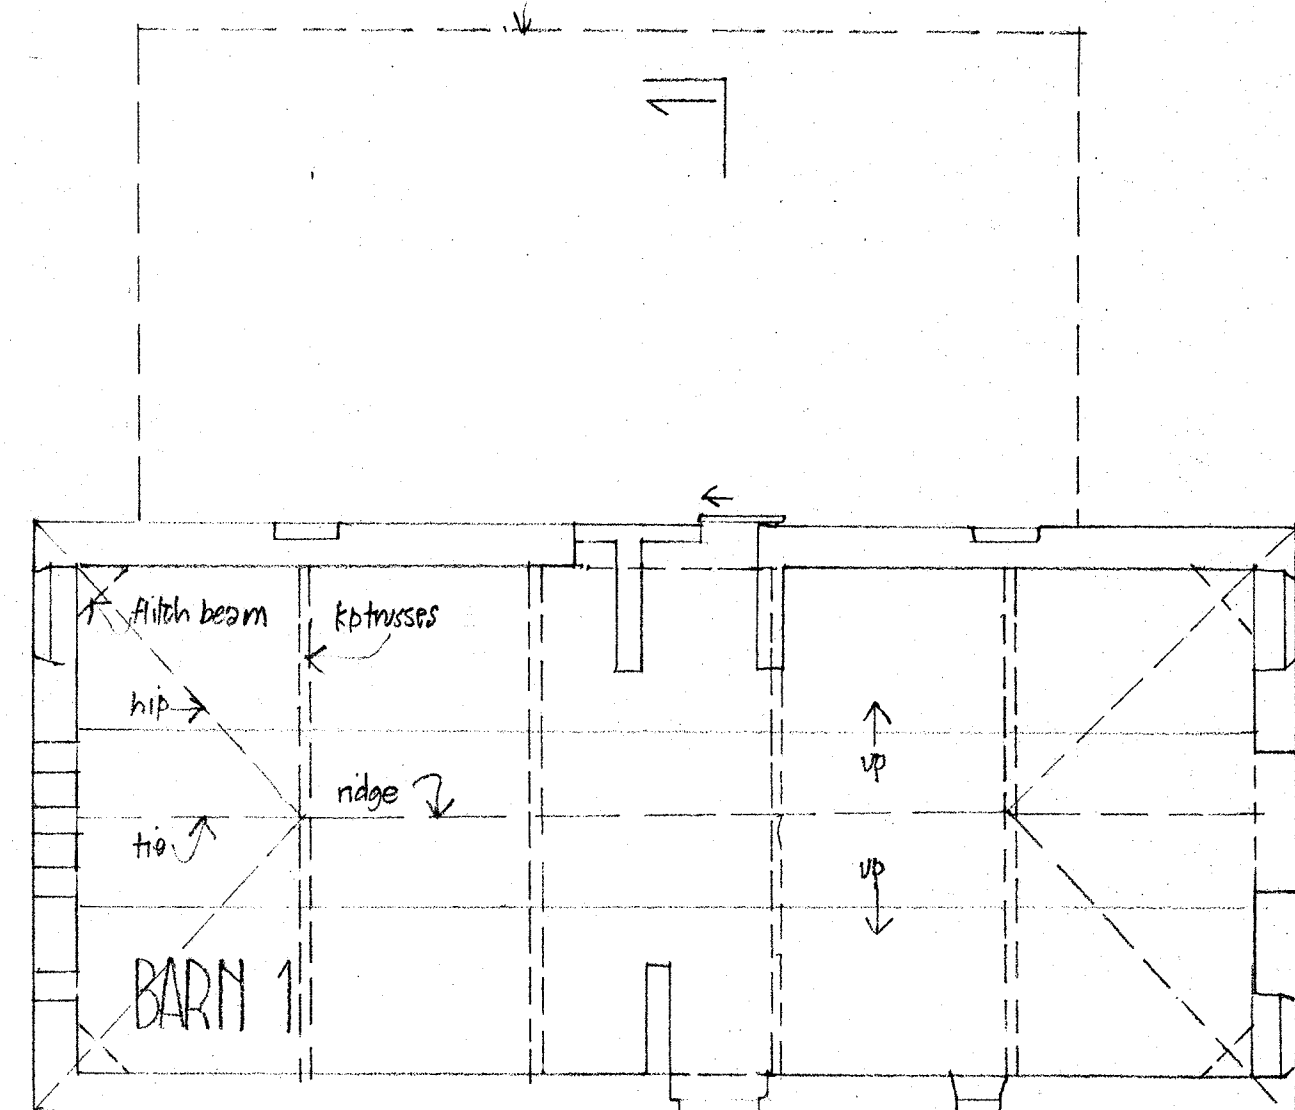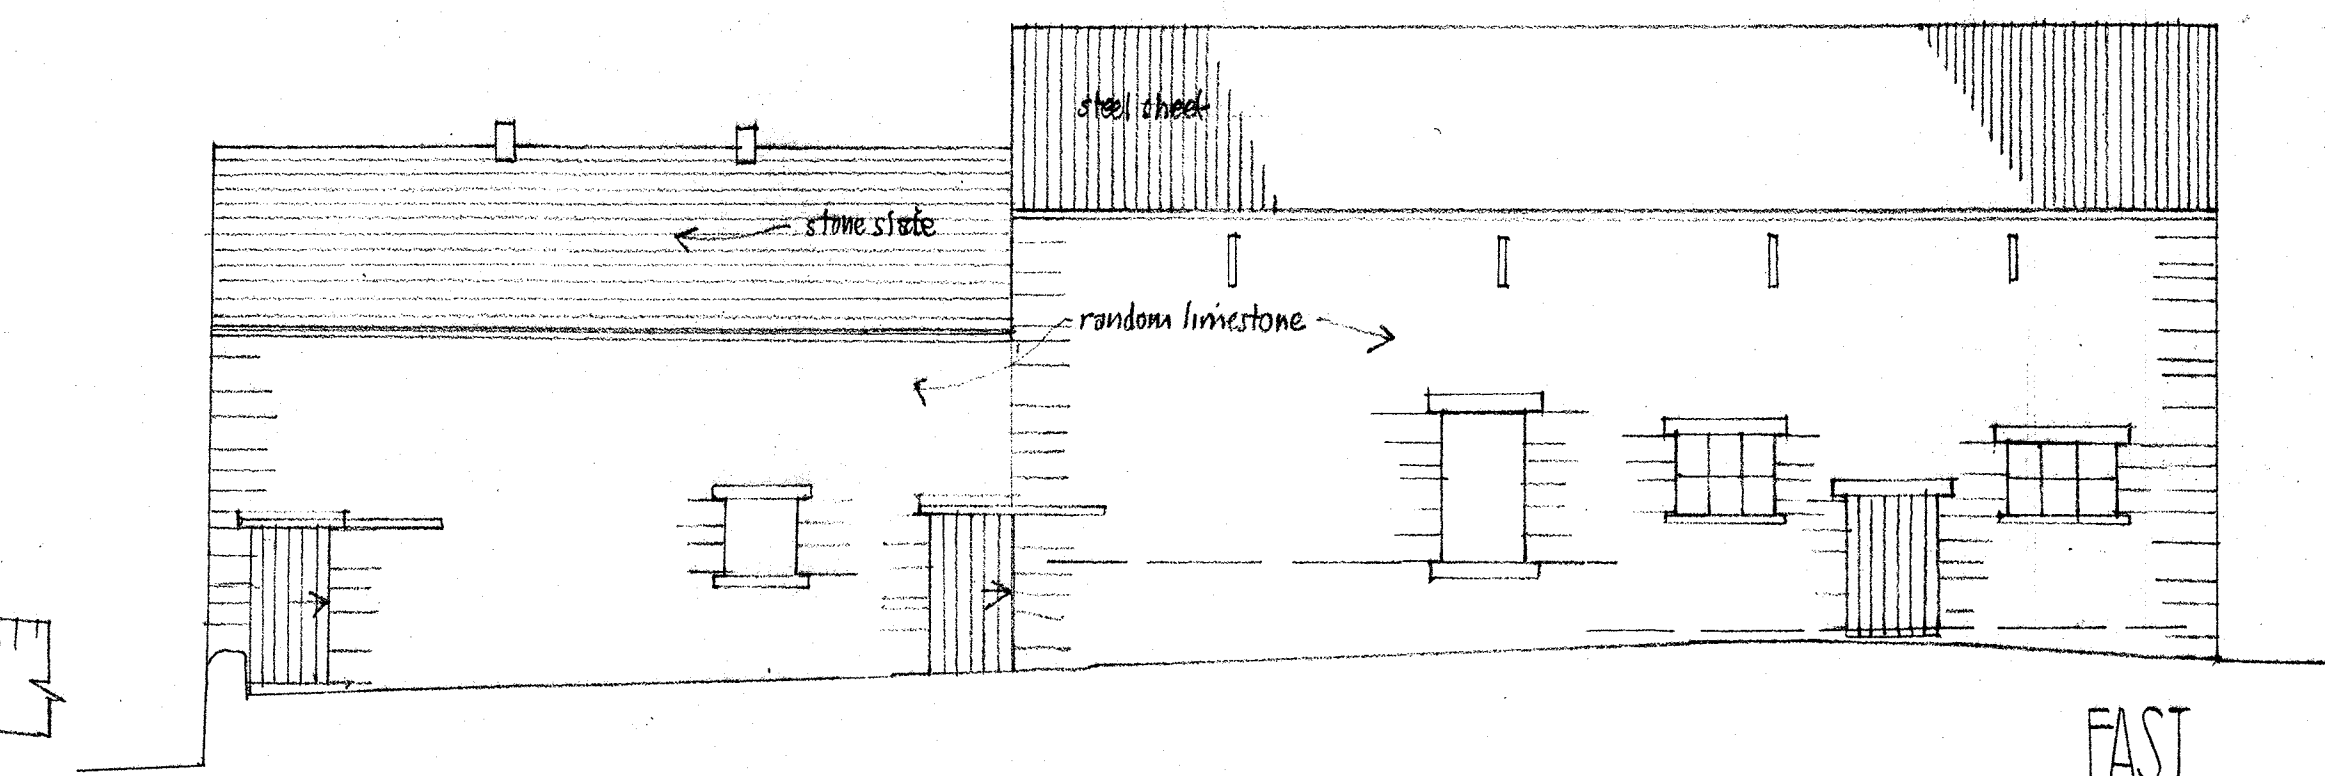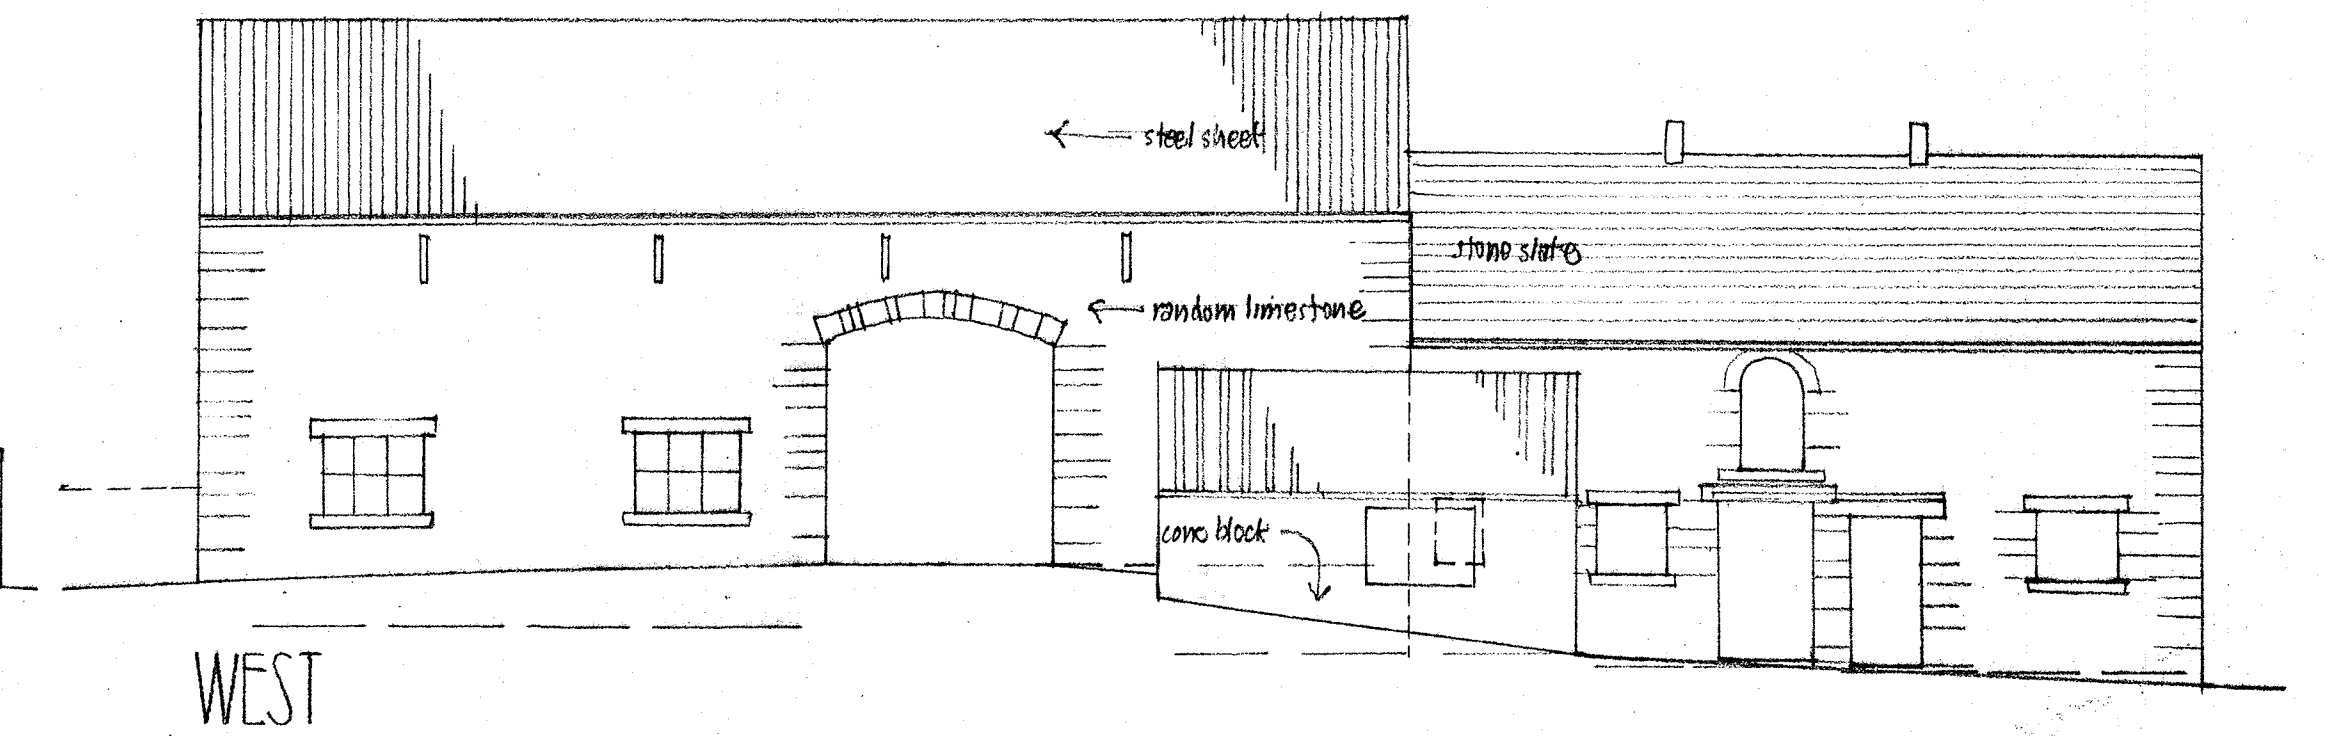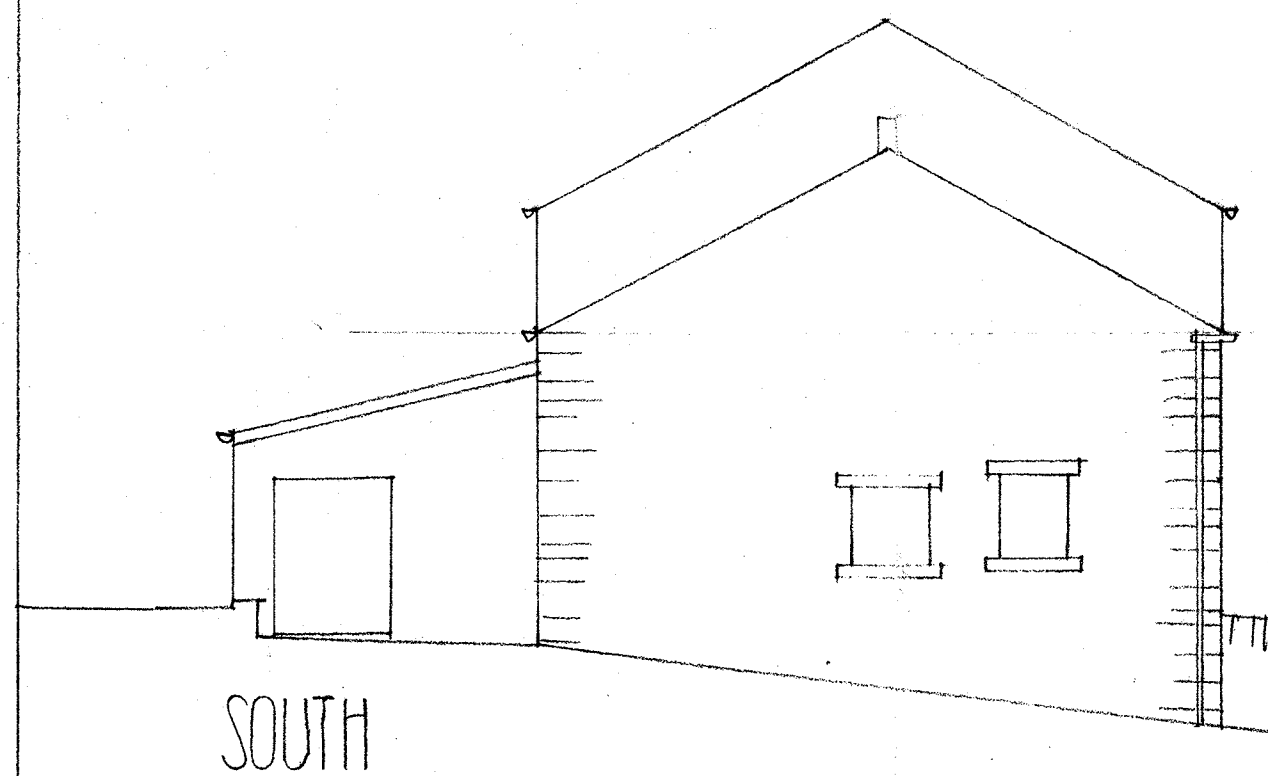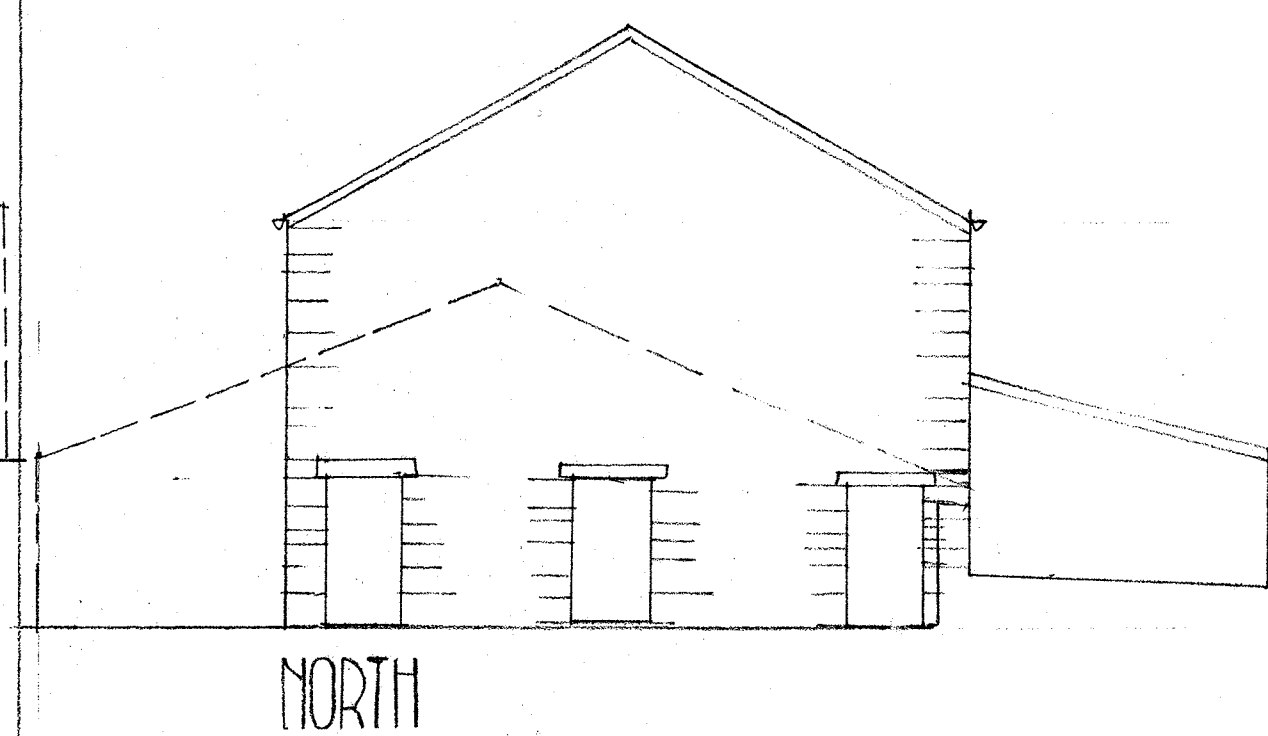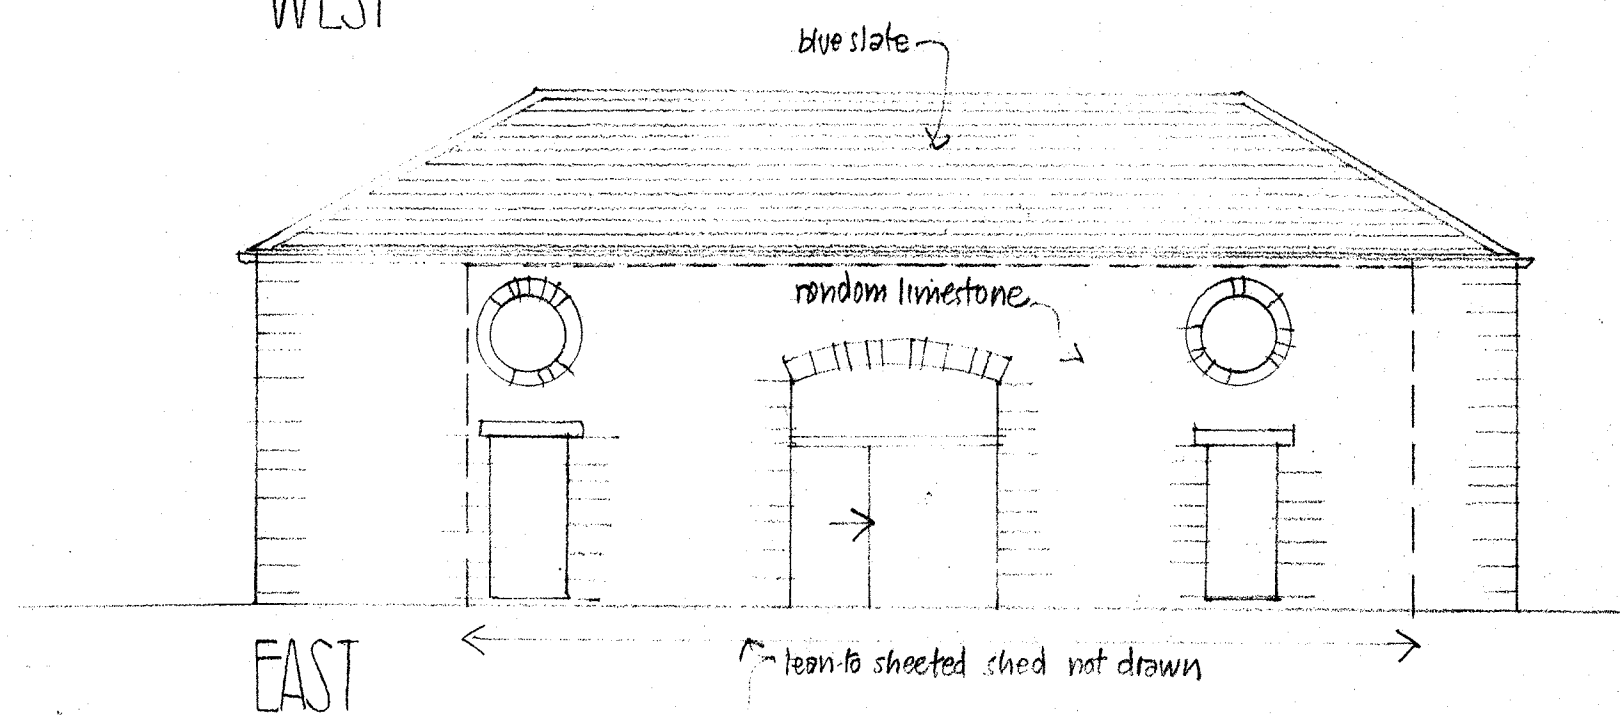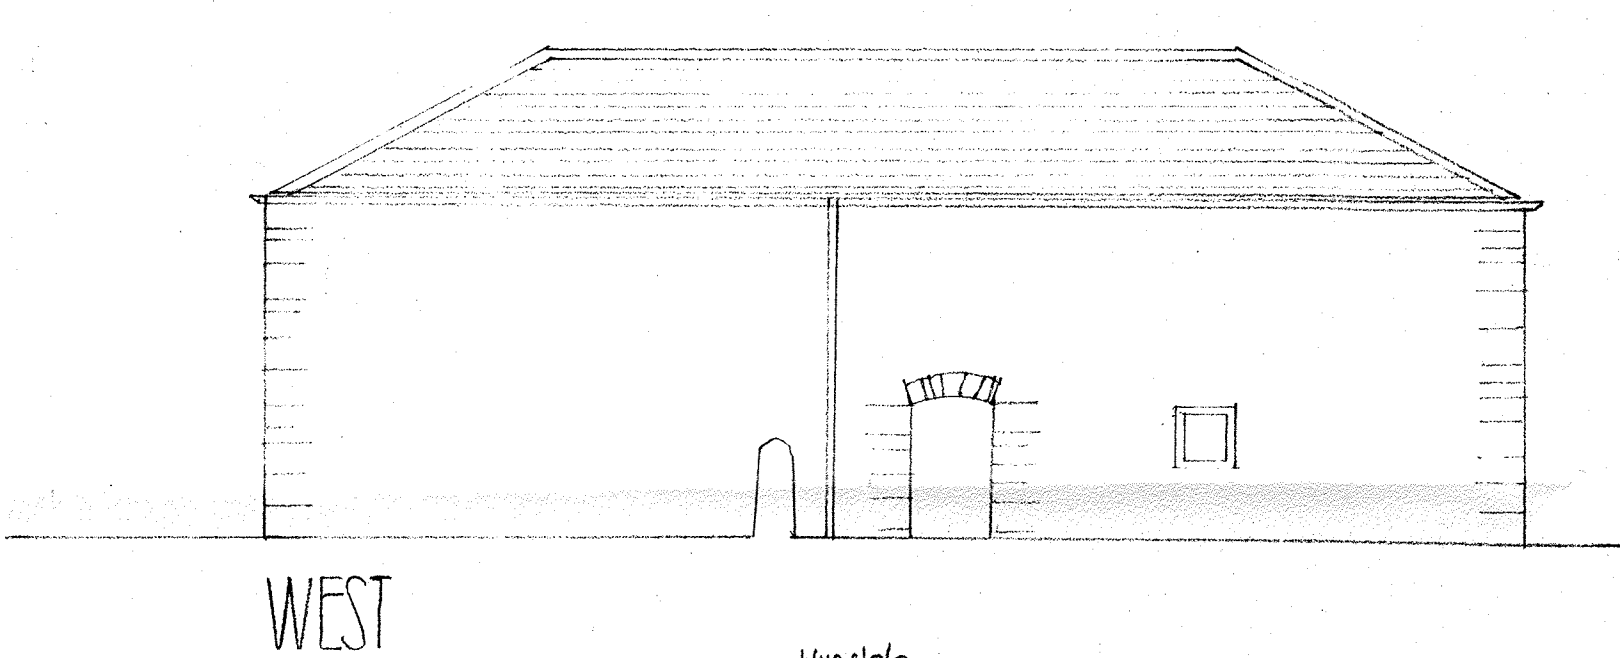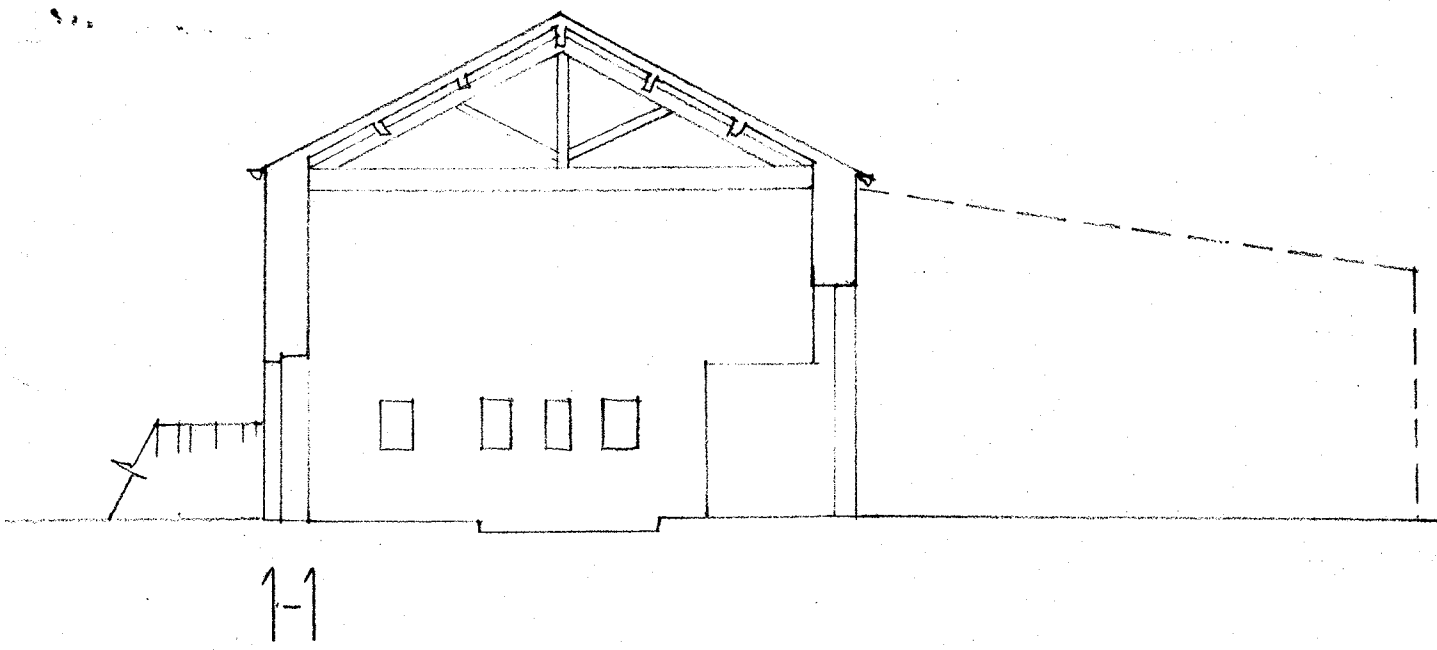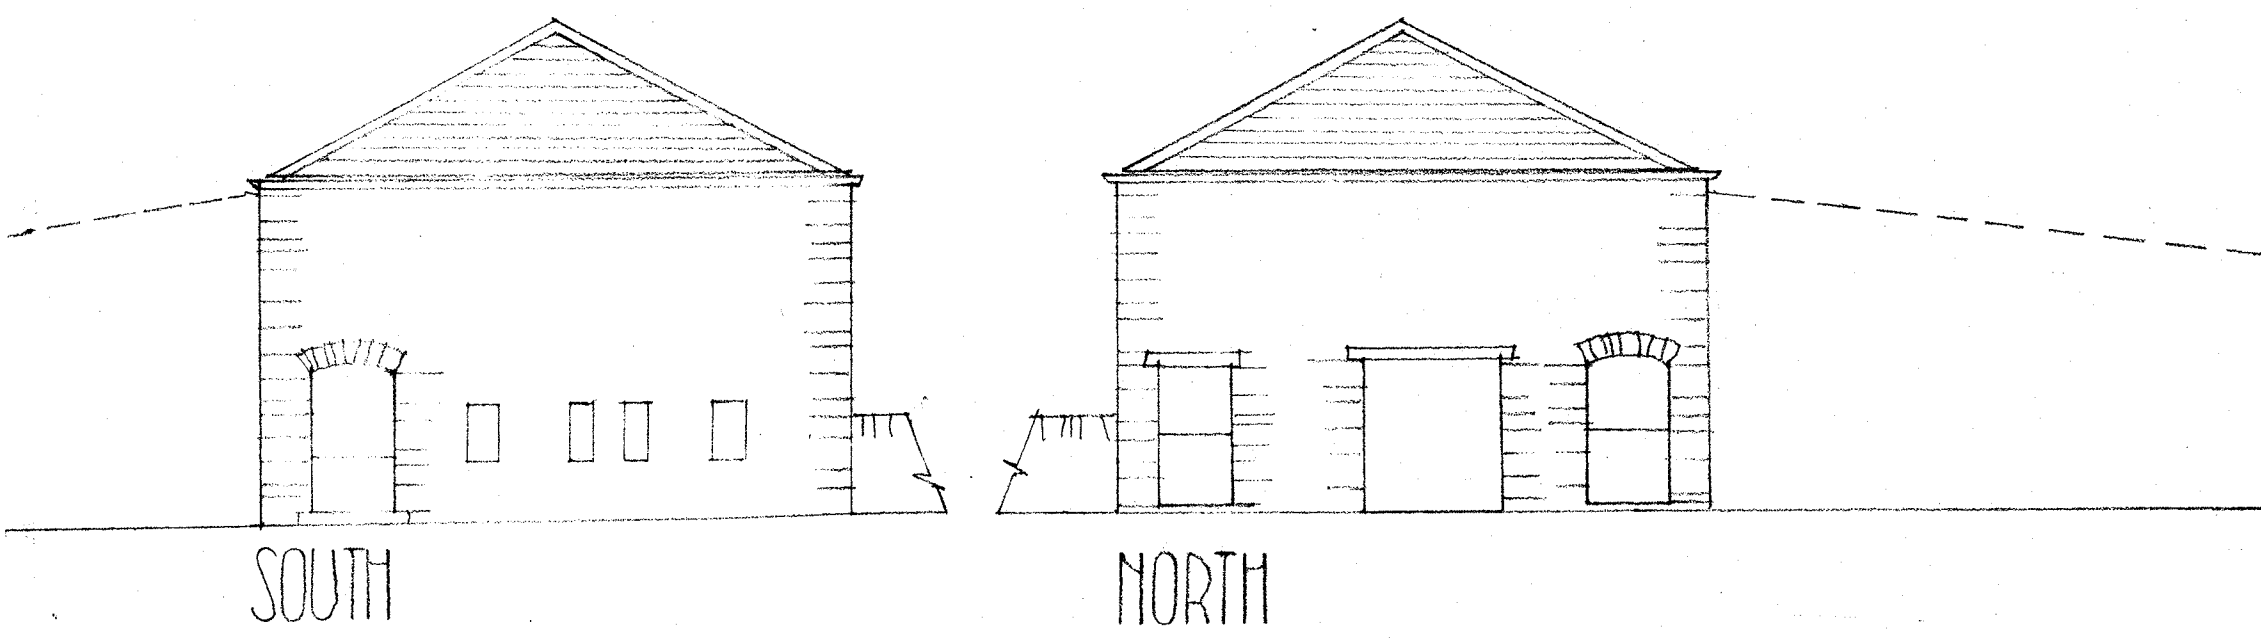


EXISTING BARN
FOODEN HALL FARM
BOLTON BY BOWLAND
scale 1:100 November 2017

JW
JOHN & JENNIFER WHARTON : ARCHITECT DESIGNERS
Craven House
Brook View
Carlton
SKIPTON
North Yorkshire BD23 3EX tel 01756 792708


27441

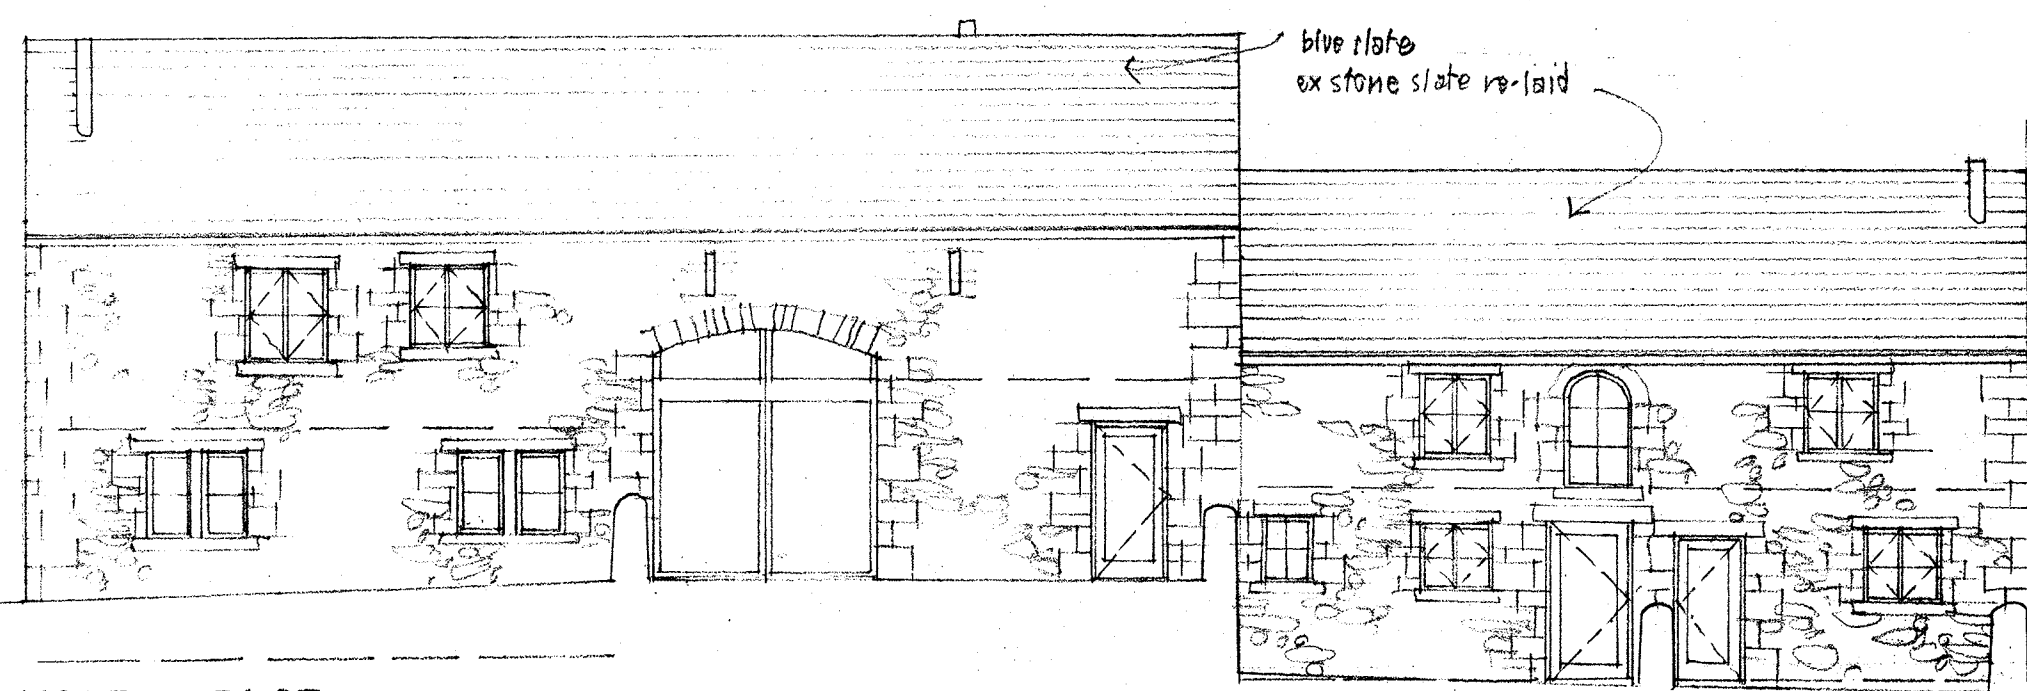


NORTH EAST

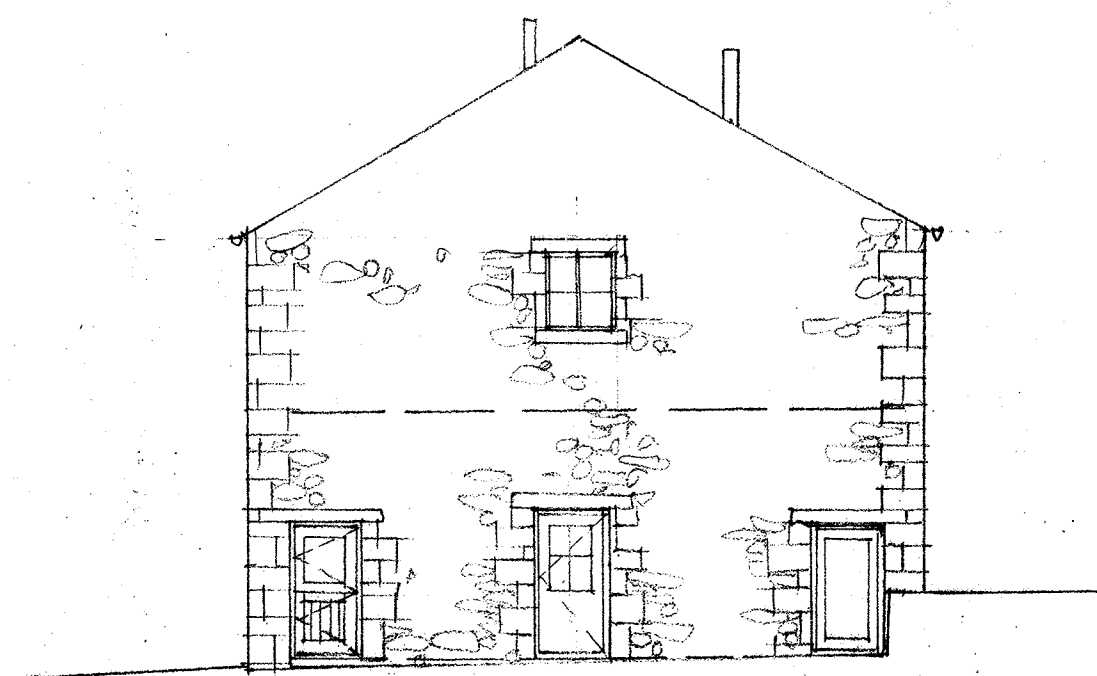


SOUTH EAST

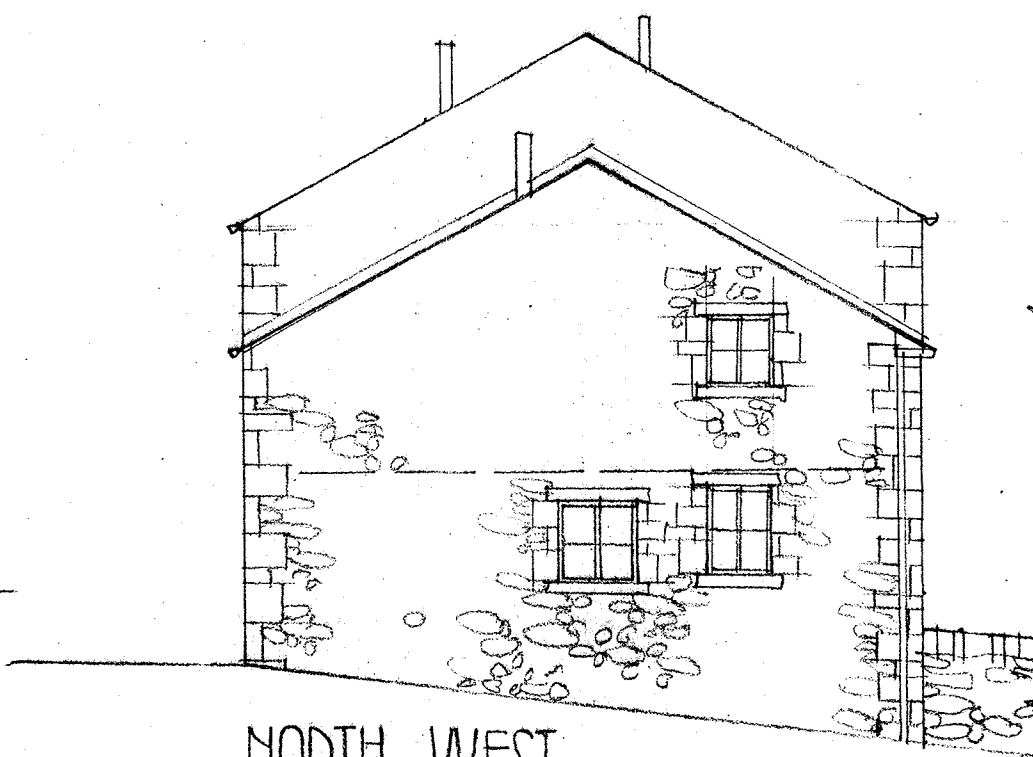


NORTH WEST

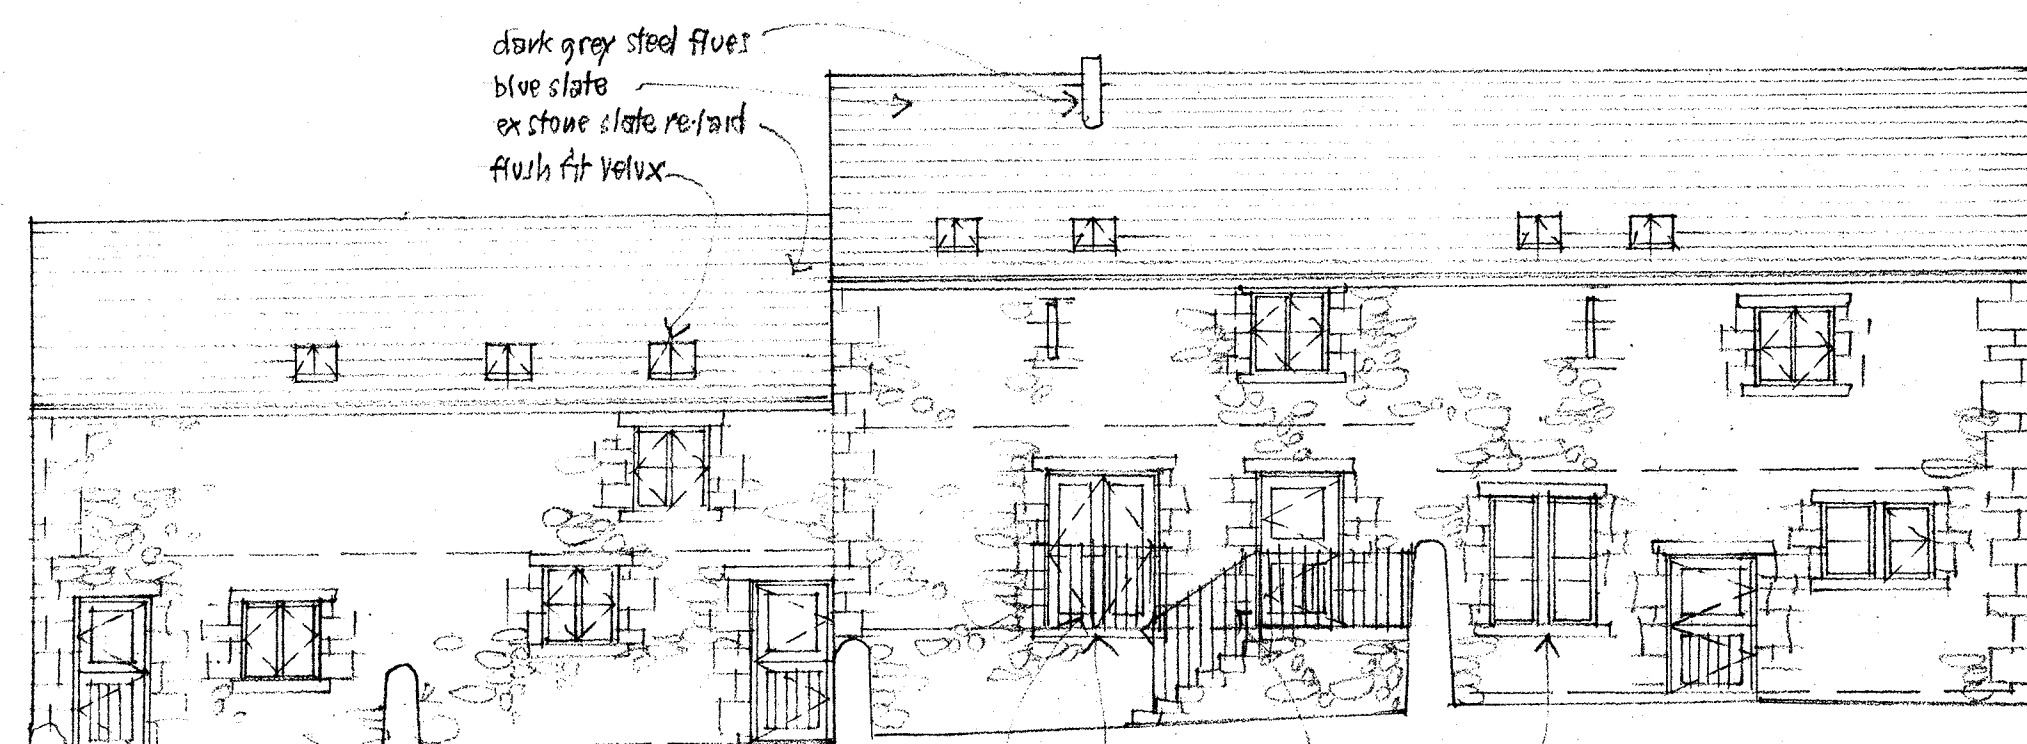


SOUTH WEST

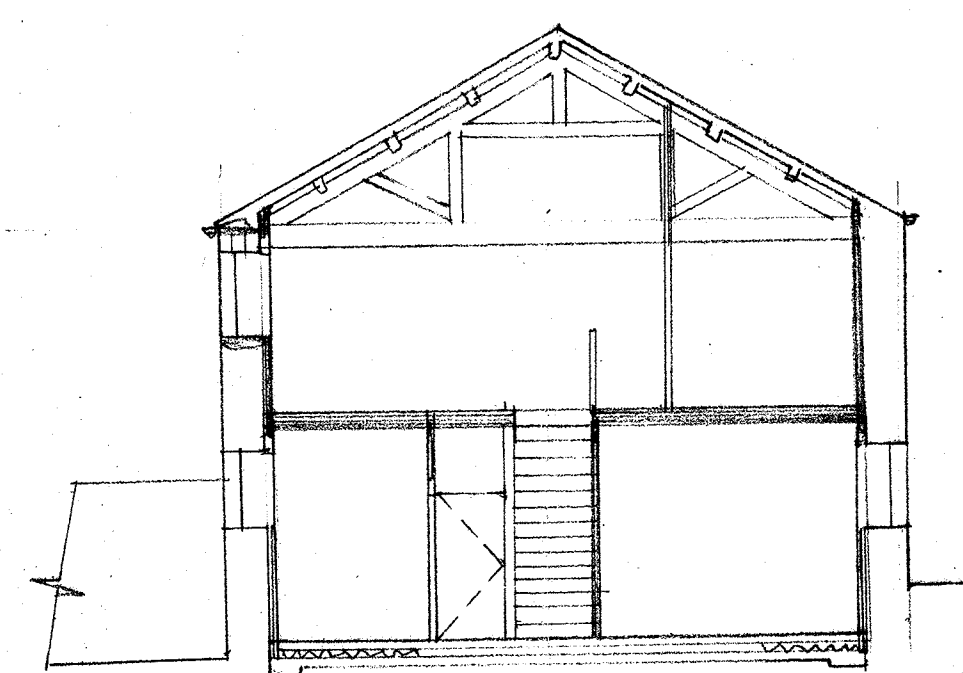


AA

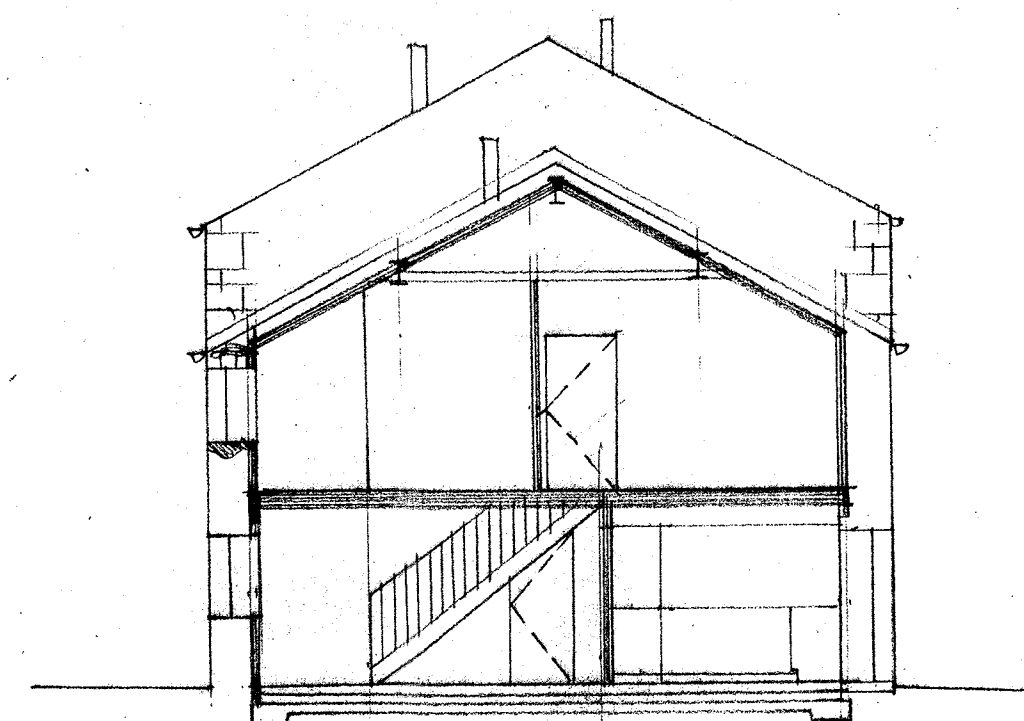


BB

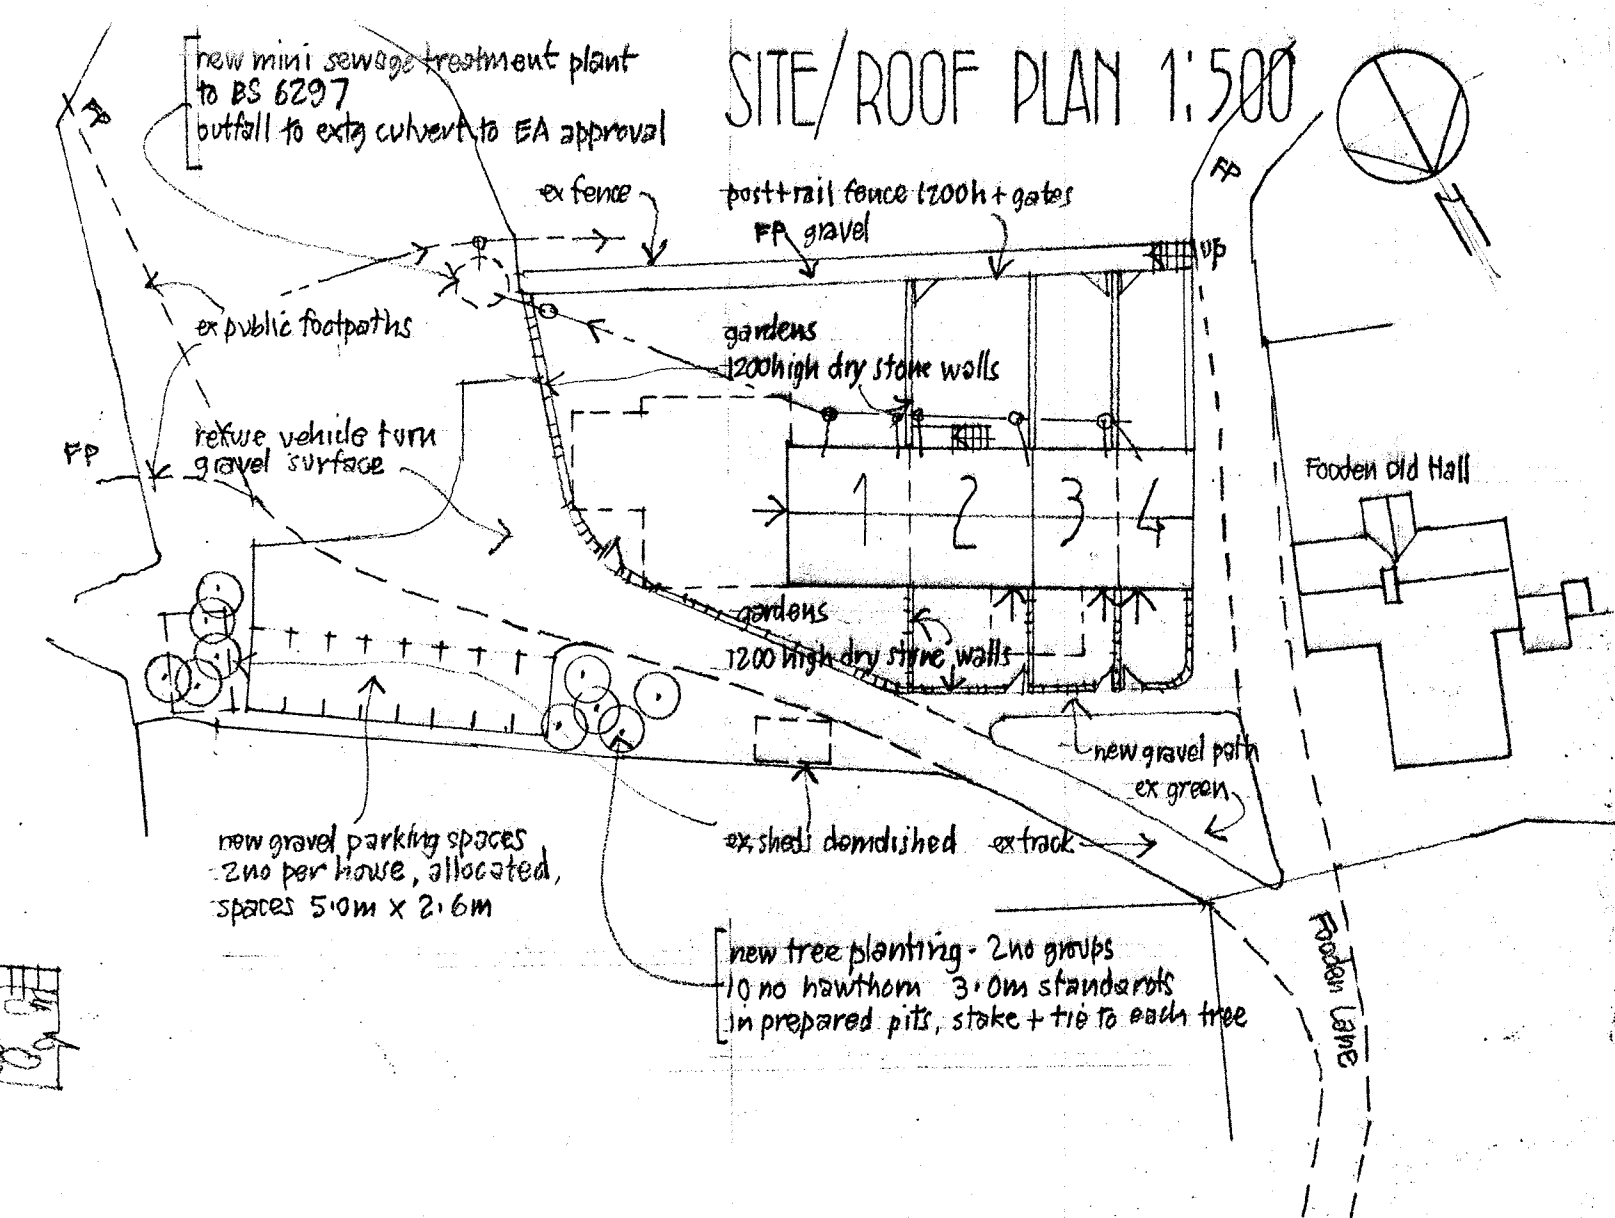

exterior materials:
 roof units 3-4 - existing stone slate re-laid
 1+2 - natural blue slate, flush fit Velux roof windows
 walls - existing stonework repointed
 windows + doors - dark grey painted timber
 rw goods - black seamless aluminium gutters, black PVC nfp's

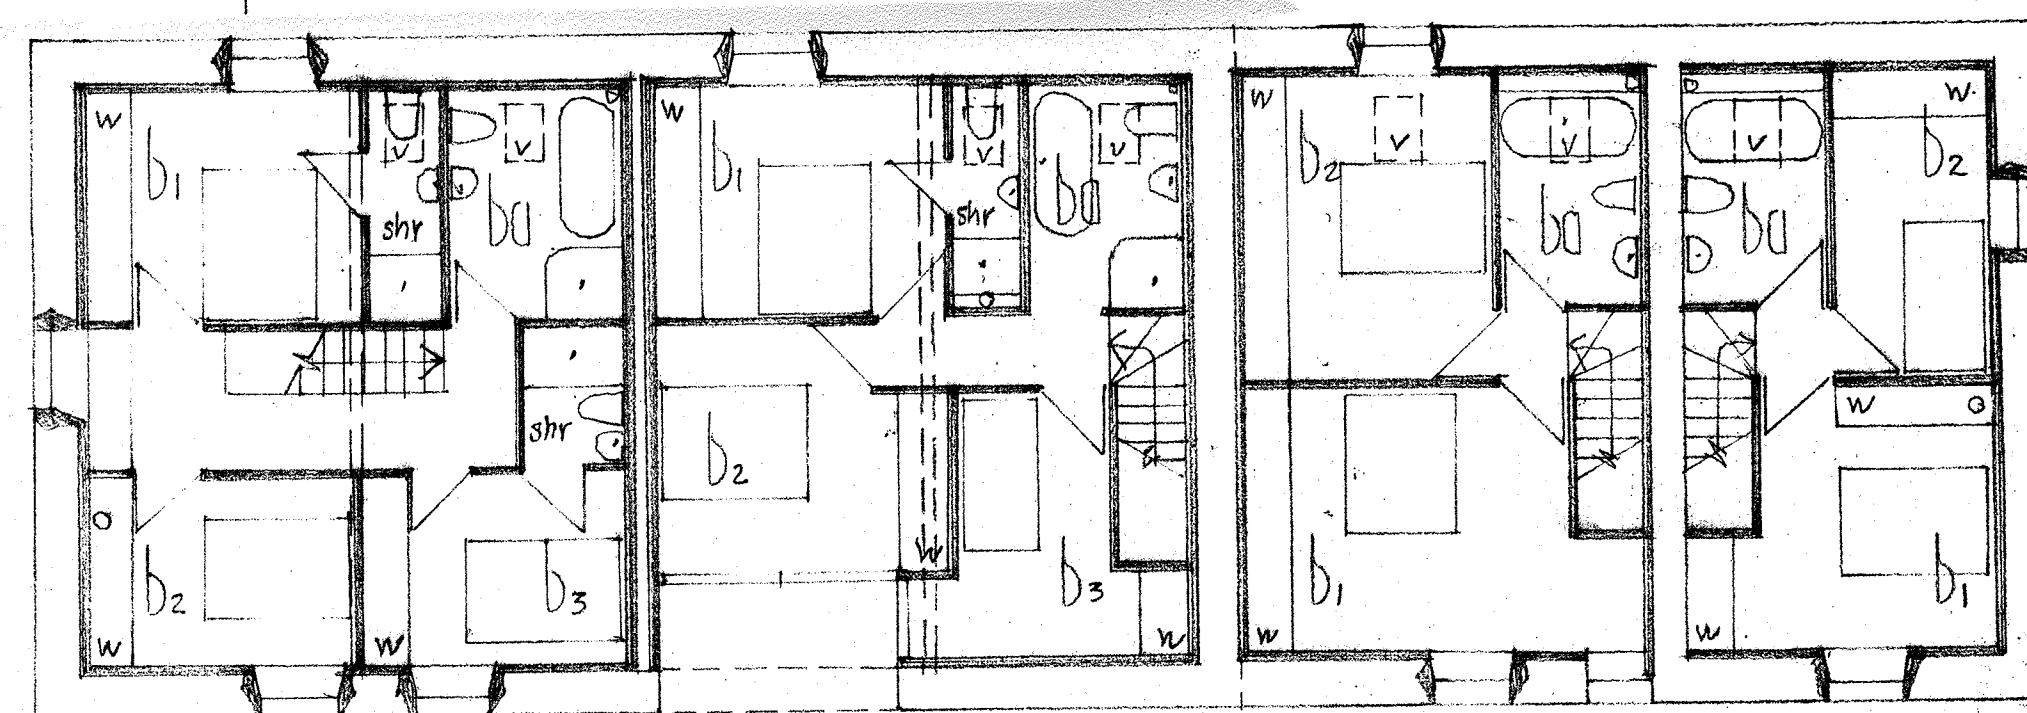

FIRST

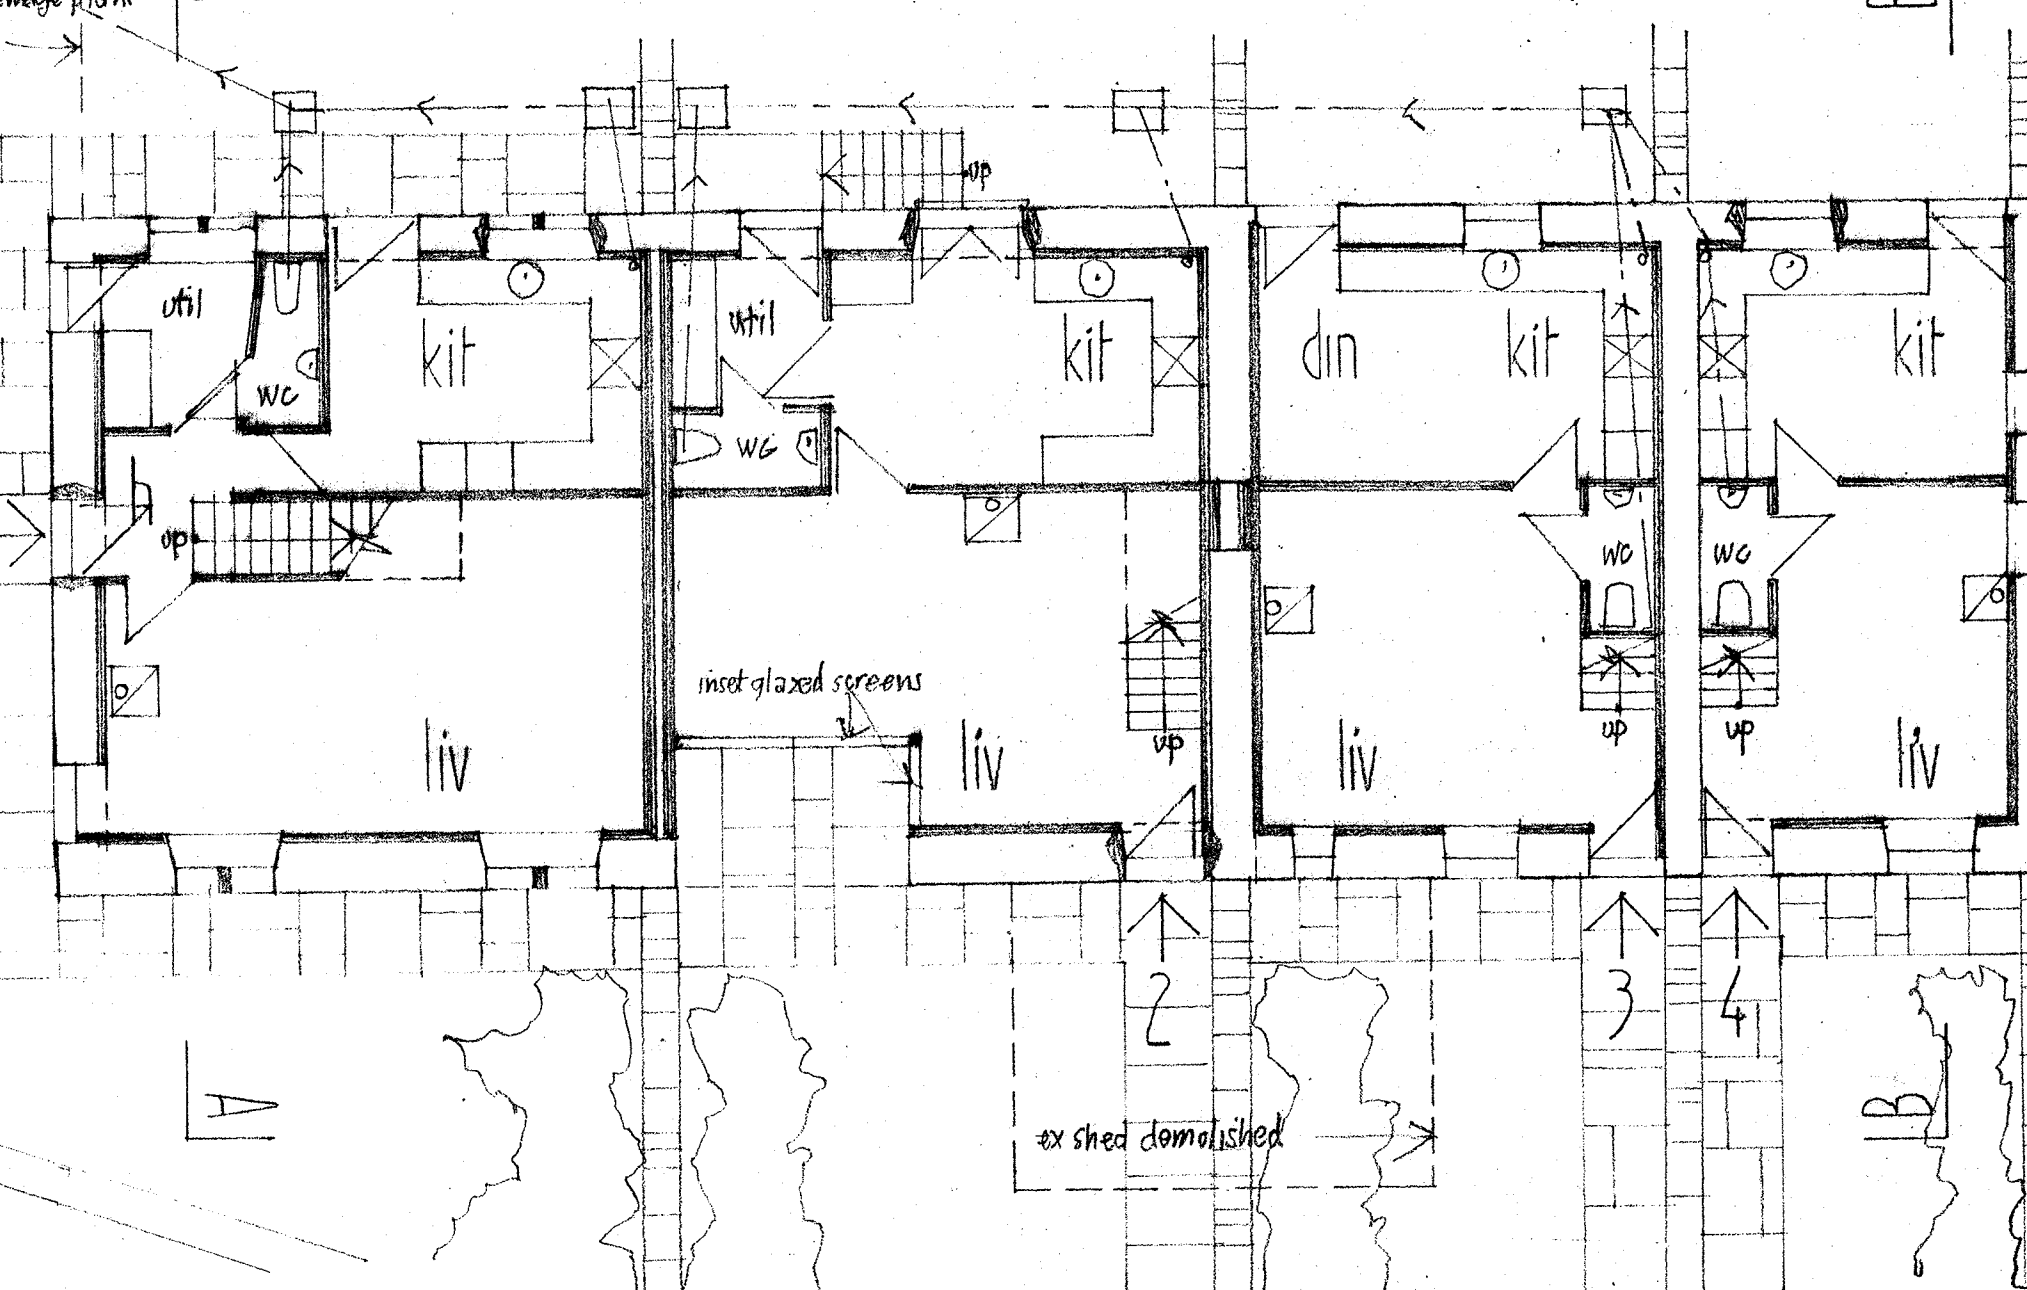


GROUND

BARN 2 CONVERSION
 FOODEN OLD HALL FARM
 BOLTON BY BOWLAND
 scale 1:100 December 2017





JOHN & JENNIFER WHARTON : ARCHITECT DESIGNER
 Craven House
 Brook View
 Carleton
 SHEPPON
 North Yorkshire BD23 3EX tel 01756 792708

2744.3

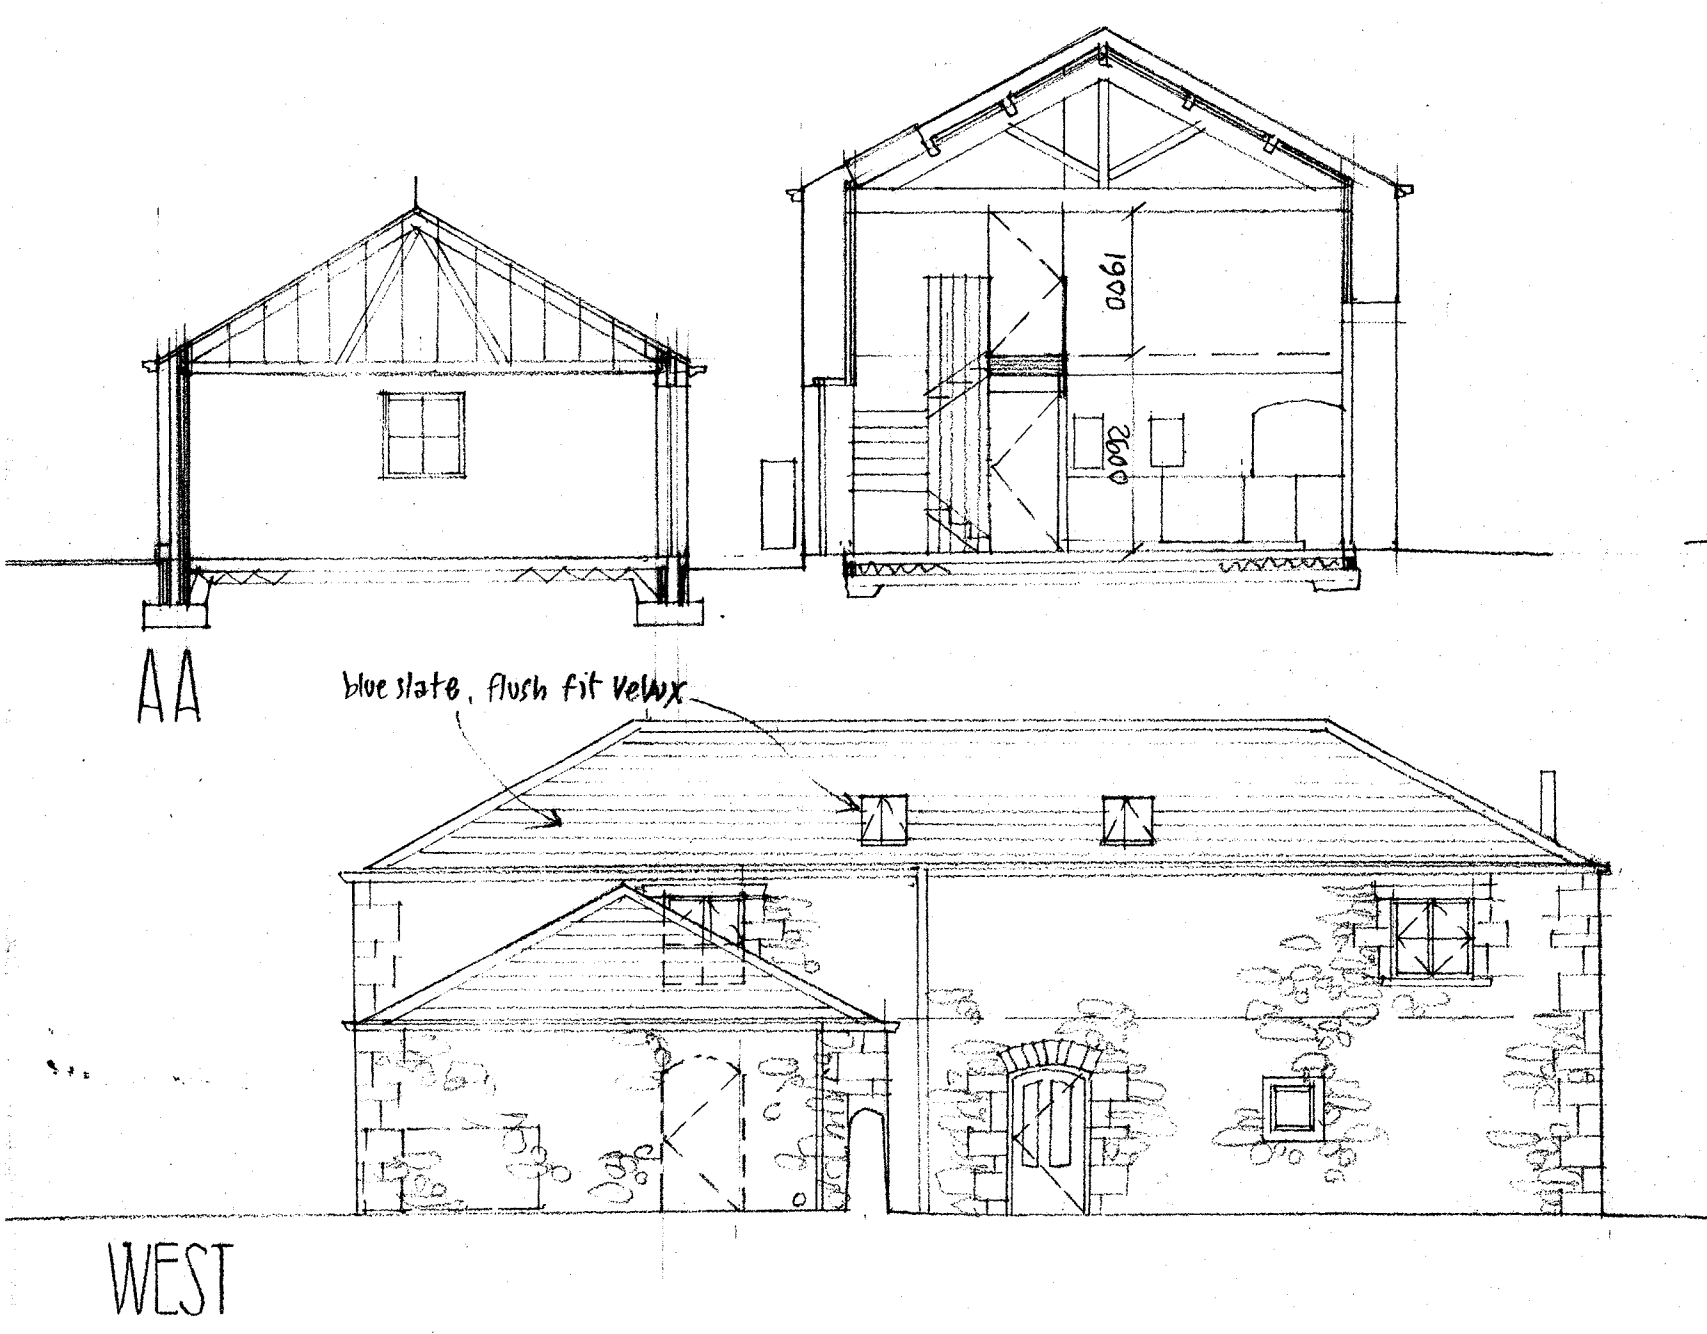


WEST

FIRST

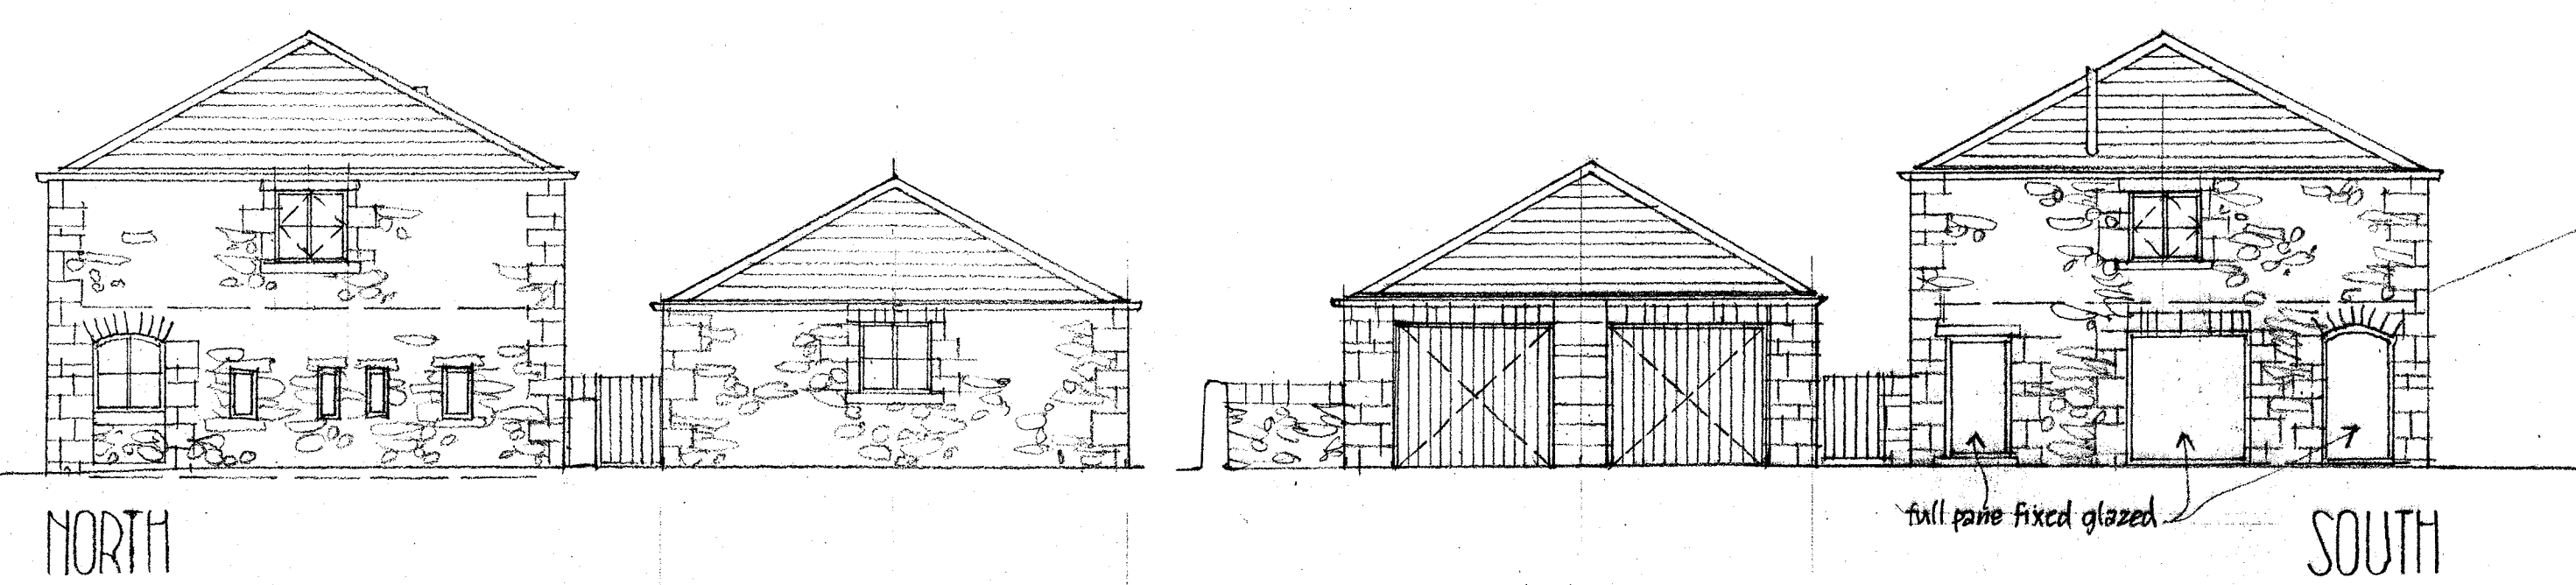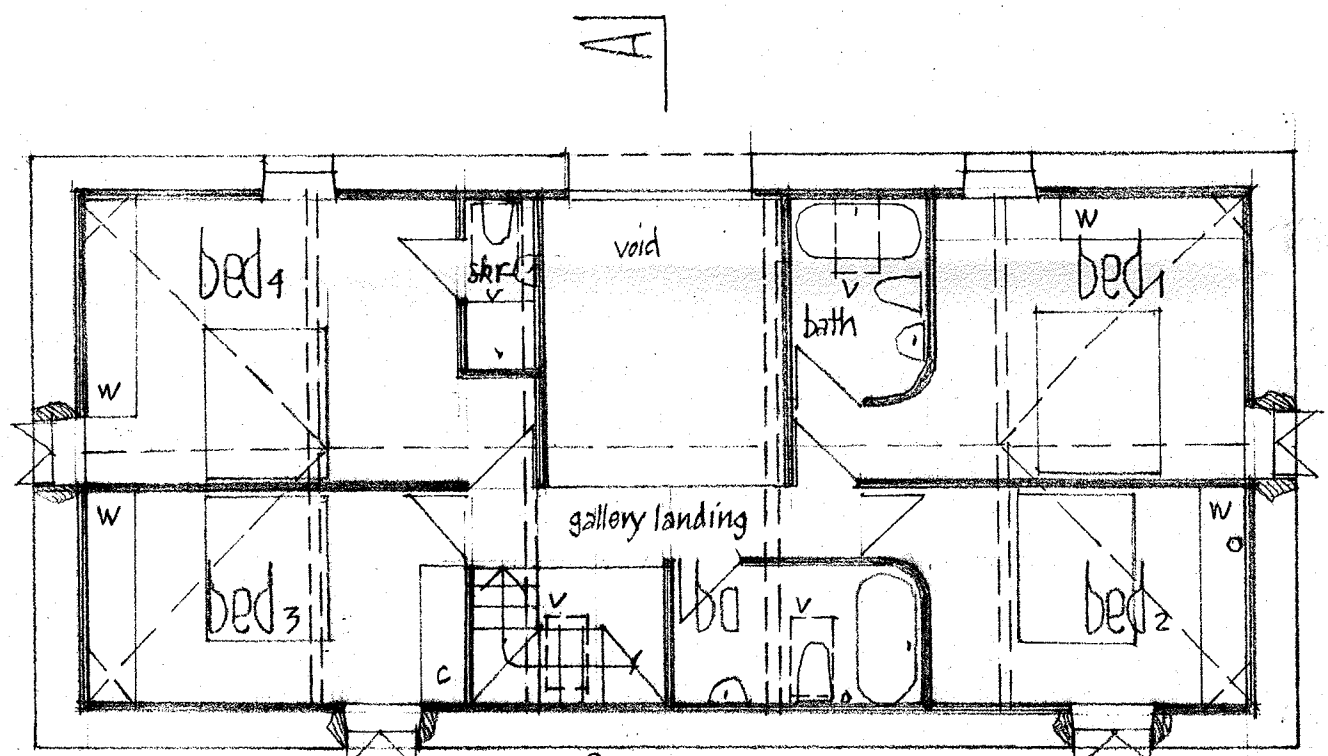

NORTH


SOUTH

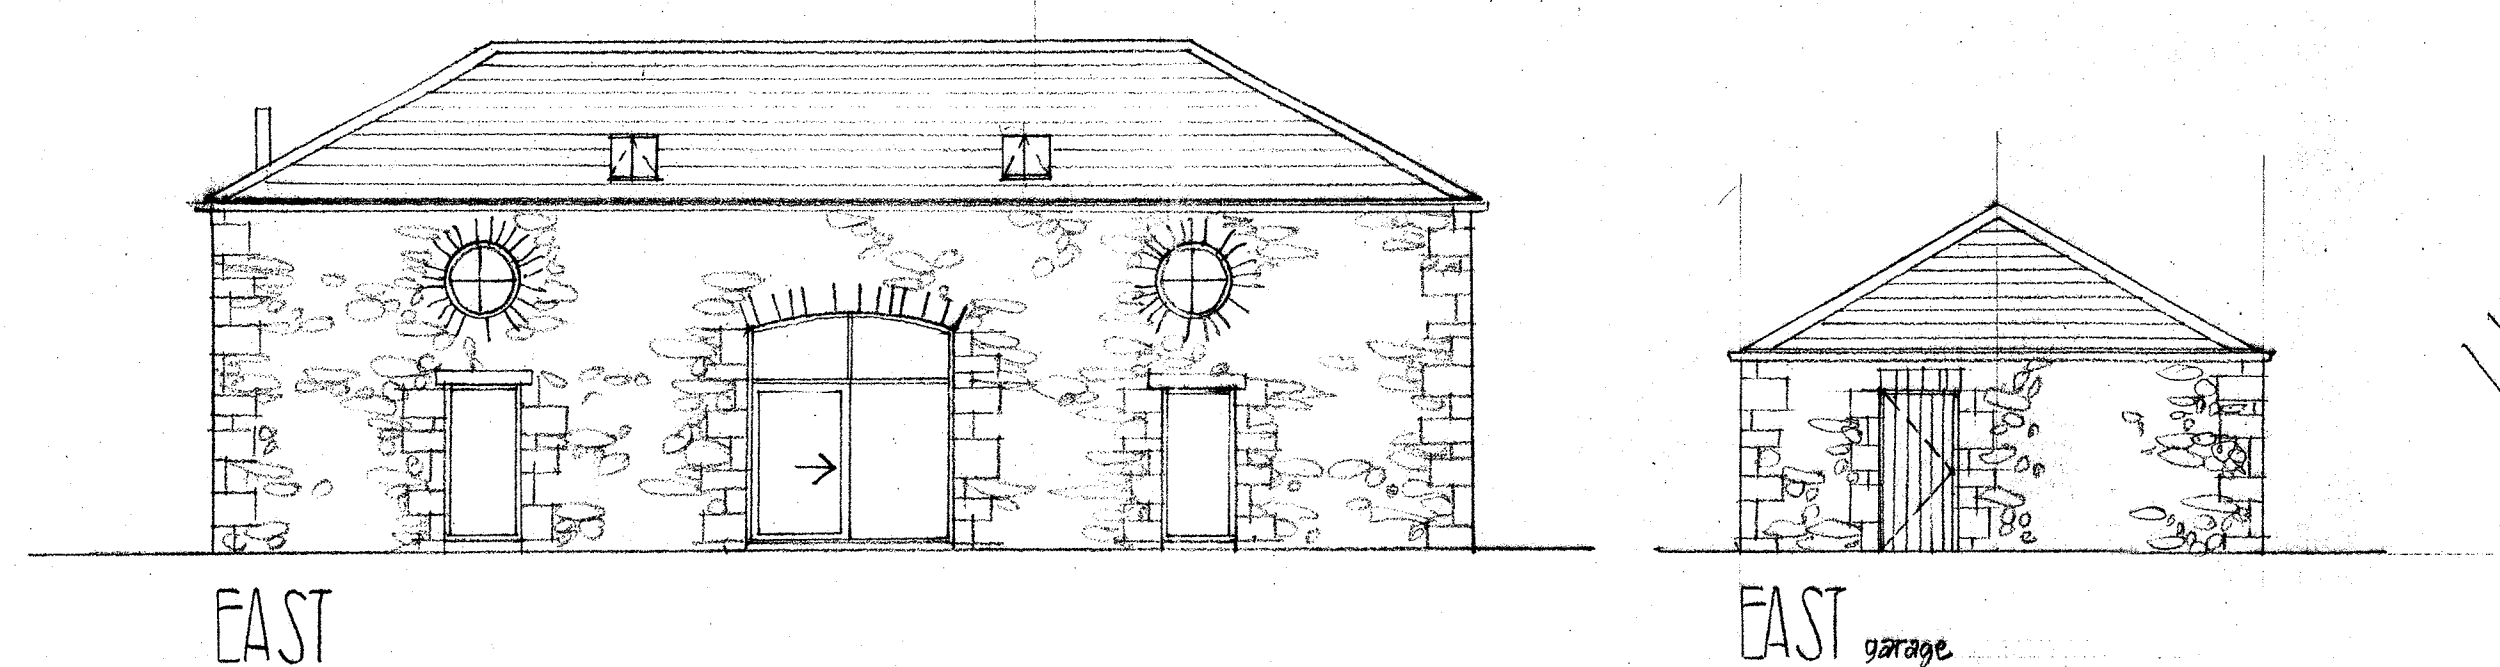

EAST

EAST

garage

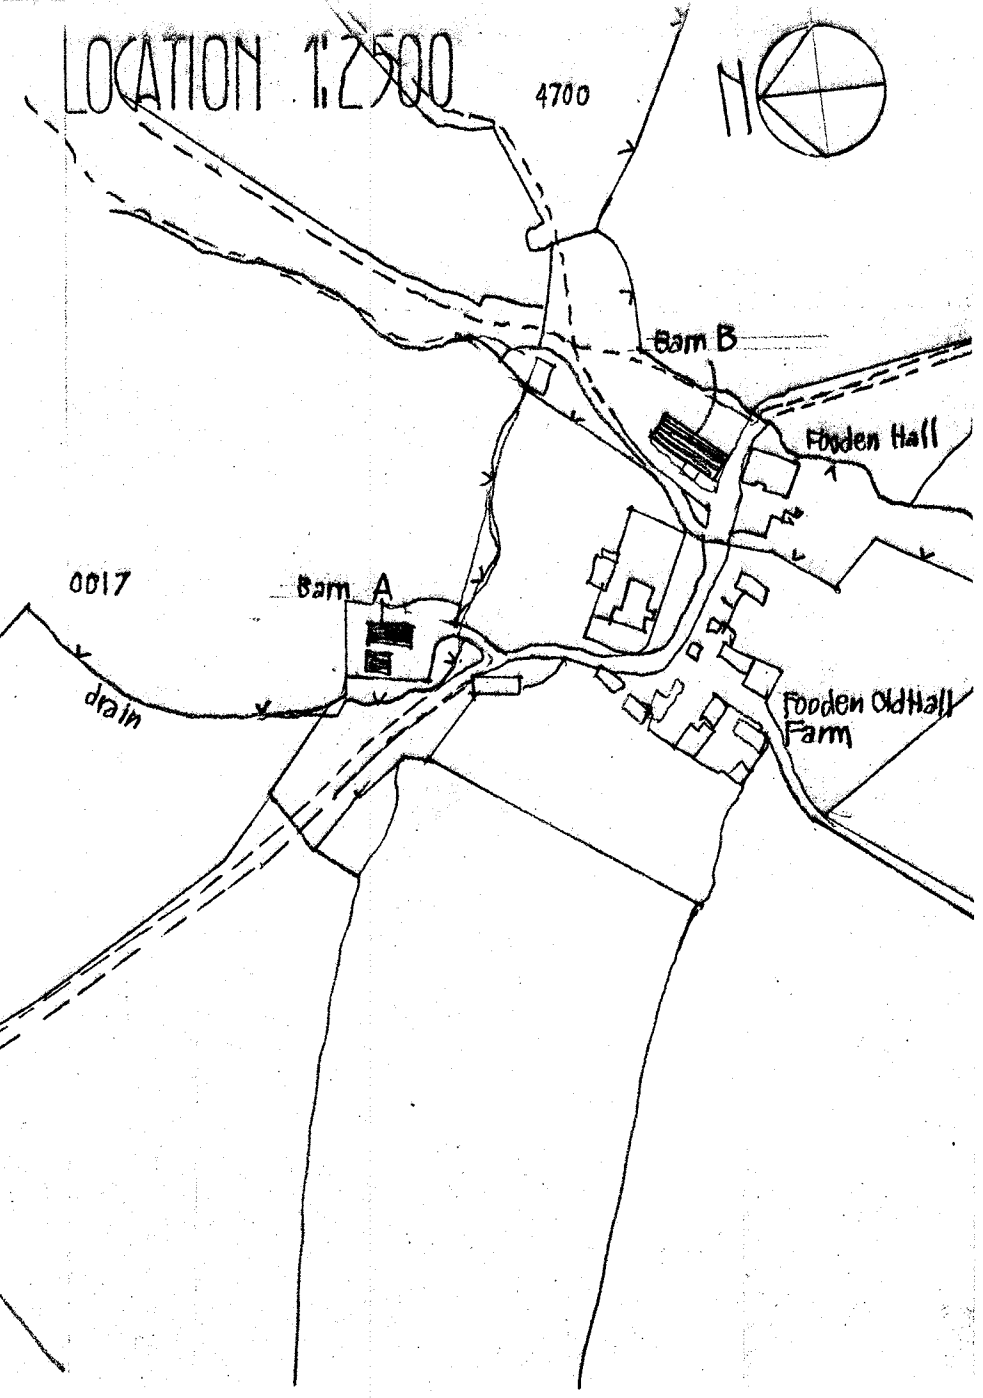

SITE/ROOF PLAN 1:500

mini sewage treatment plant to BS 6297
discharge to ex watercourse to
EA consent

new post + rail fences 1350 h

BARN 1

ex lean to removed

ex dry stone walls

woodland

Fooden Lane

ex lean to removed

ex lean to removed

BARN 1 CONVERSION
FOODEN OLD HALL FARM
BOLTON BY BOWLAND
scale 1:100 December 2017




JOHN & JENNIFER WHARTON : ARCHITECT DESIGNERS
Craven House
Brook View
Carncliffe
SKIPTON
North Yorkshire BD23 3EX tel 01756 792708

2744.2

exterior materials :
roofs - natural blue slate, blue grey conc hips
walls - existing limestone repointed, main barn
garage - reclaimed limestone to match existing
windows + doors - dark grey painted timber
nw goods - black seamless alumin brighting, black PVC nwp's

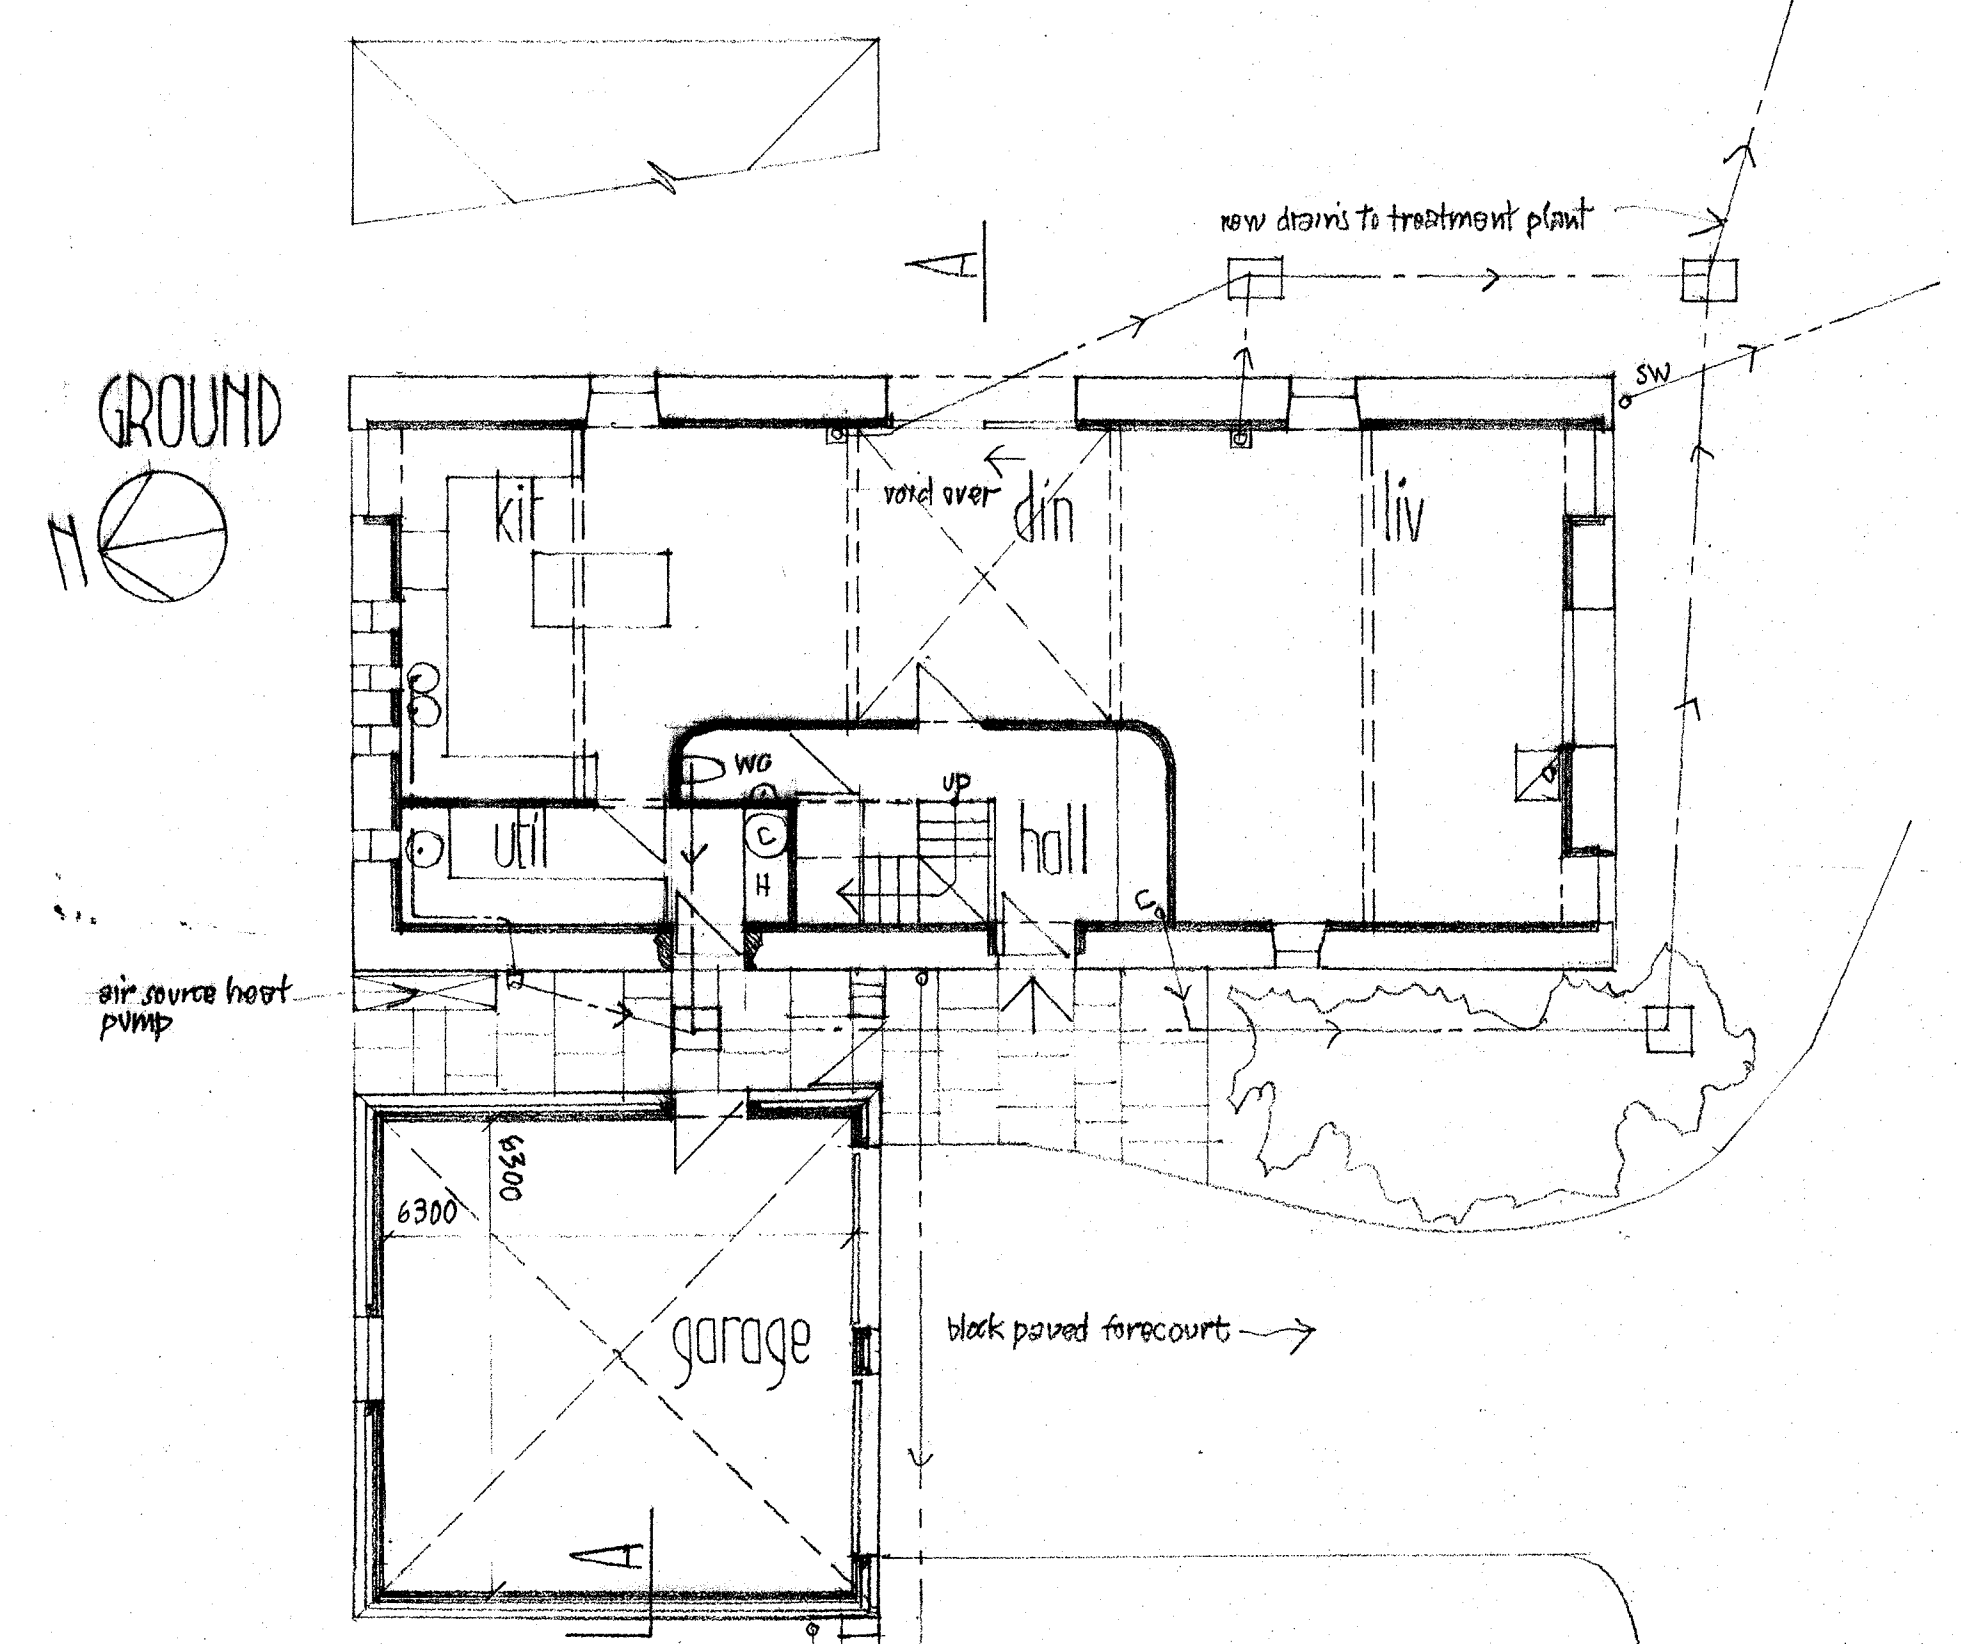

GROUND

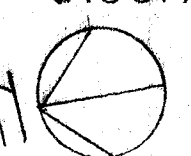

air source heat pump