


NOTES:
 1: Do not scale this drawing, use figured dimensions only 2: The Contractor, Sub Contractor or specialist supplier are responsible for confirming site dimensions prior to fabrication 3: Any dimensional discrepancies are to be reported to the Architect immediately

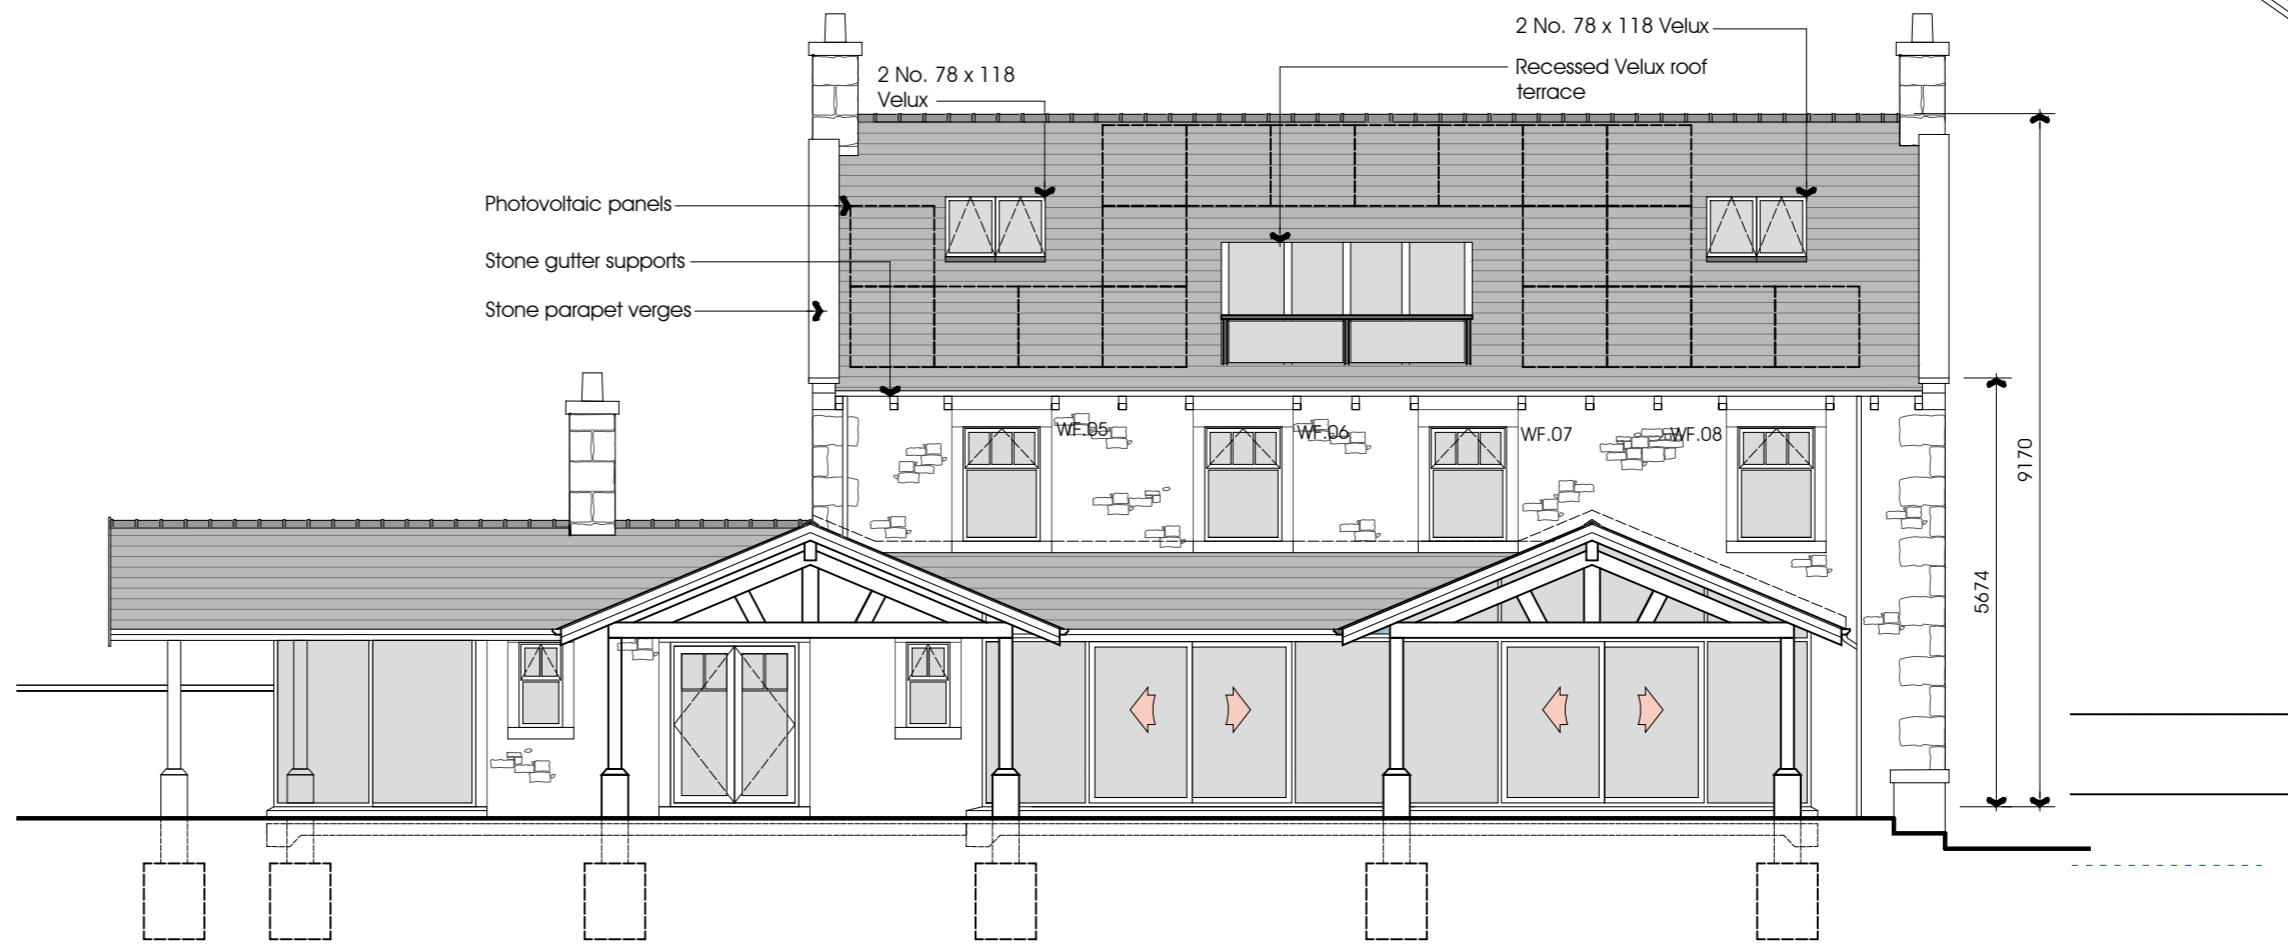

West elevation




South elevation



East elevation



North elevation

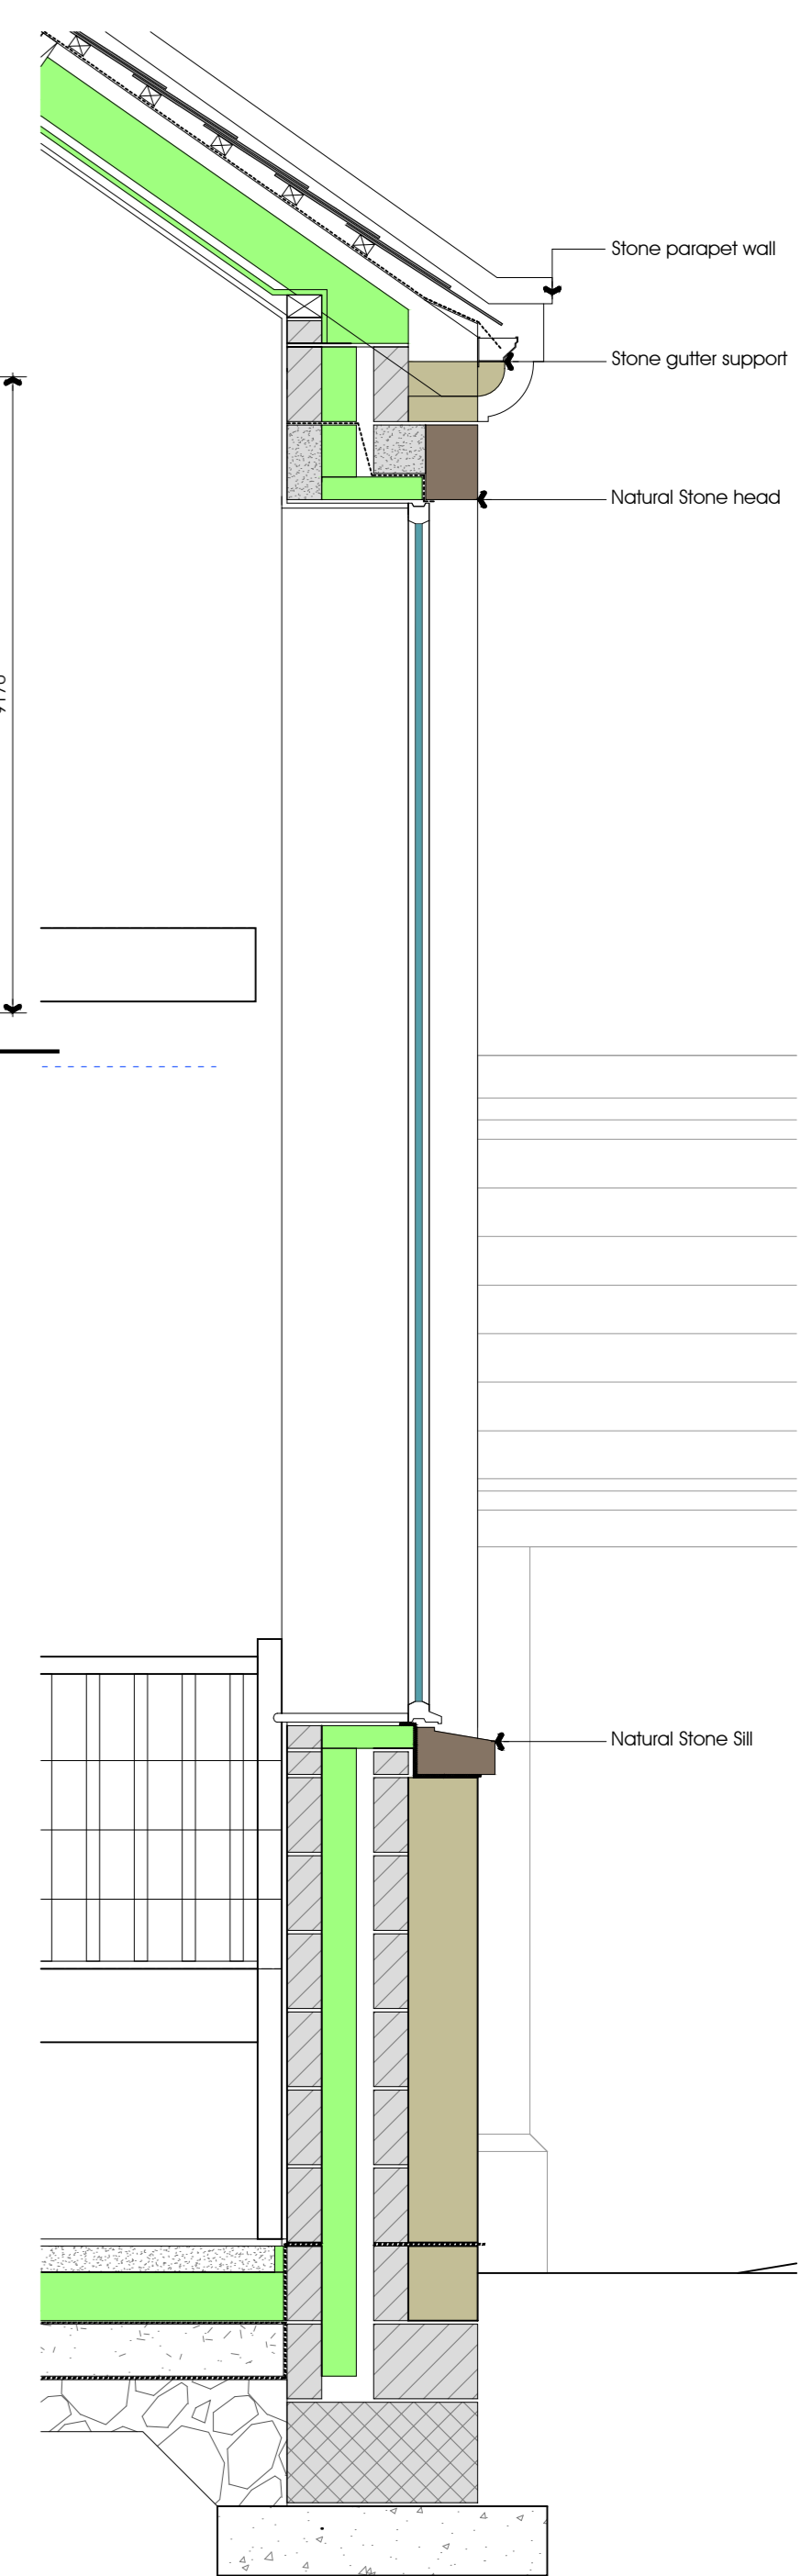

Section B-B
(External Wall)
 0 500
 scale 1:20

Replacement Dwelling

Mr & Mrs McHugh

Lower Clerk Hill, Clerk Hill Road, Whalley BB7 9DJ

Planning Amendments:
 Elevations & Cross-Section

DATE 25.09.17

JOB NO. 2990
 DRAWING NO. 07
 REVISION -
 SCALE 1:100 & 20 @ A2

PGB
 ARCHITECTURAL
 SERVICESSM